




FRONT ELEVATION SCALE 1:100@A3

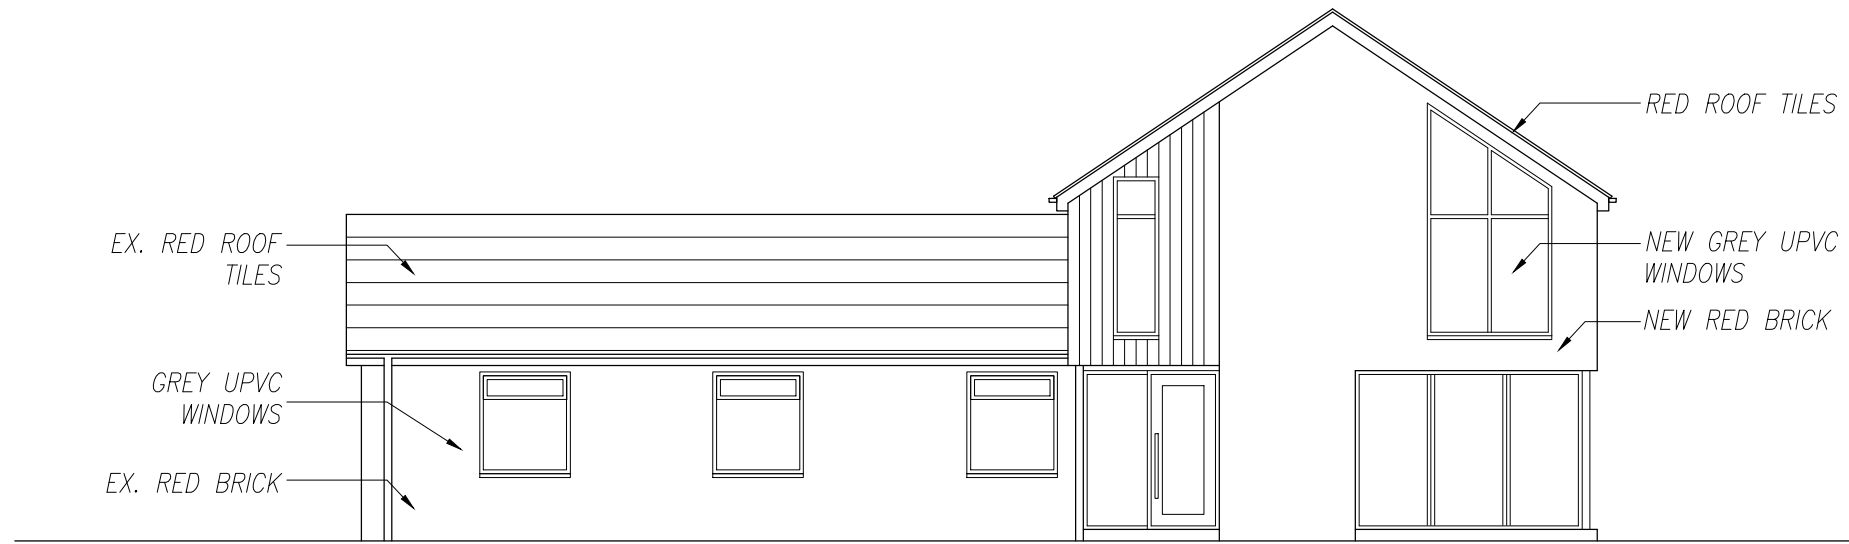

REAR ELEVATION SCALE 1:100@A3

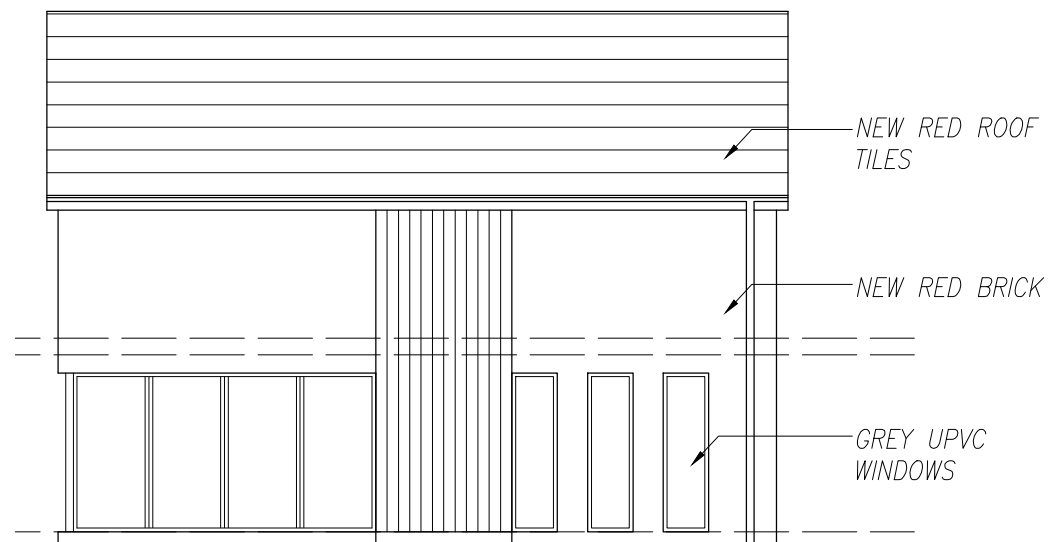

SIDE 1 (GARAGE) ELEVATION SCALE 1:100@A3

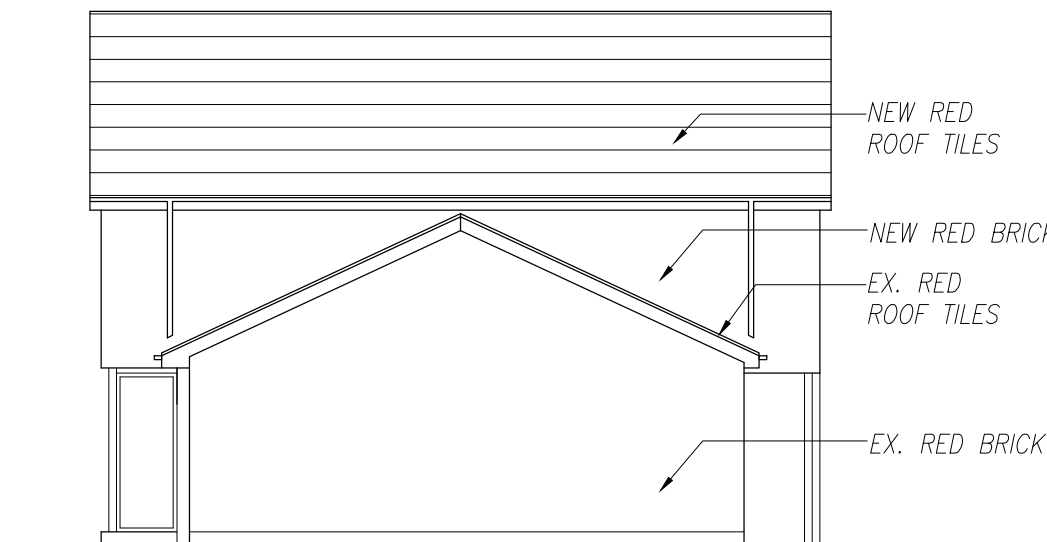

SIDE 2 ELEVATION SCALE 1:100@A3

Revision - date drawn **05/04/2024** Drawn By **AMA**  
 Comments **FIRST ISSUE**

**SPACE** studio

18 Mylor Road  
 Sheffield  
 S11 7PF



Telephone +44 (0) 114 263 1762

client **DAVE HOYLE**  
 project **SCHOOL BUNGALOW (OFF WENTWORTH RD), BLACKER HILL, BARNESLEY S74 0RL**

title **PROPOSED ELEVATIONS**

drawing no **A24-104/05** revision -

scale **1:100@A3** date drawn **05/04/2024**