




**Section A 1:100**

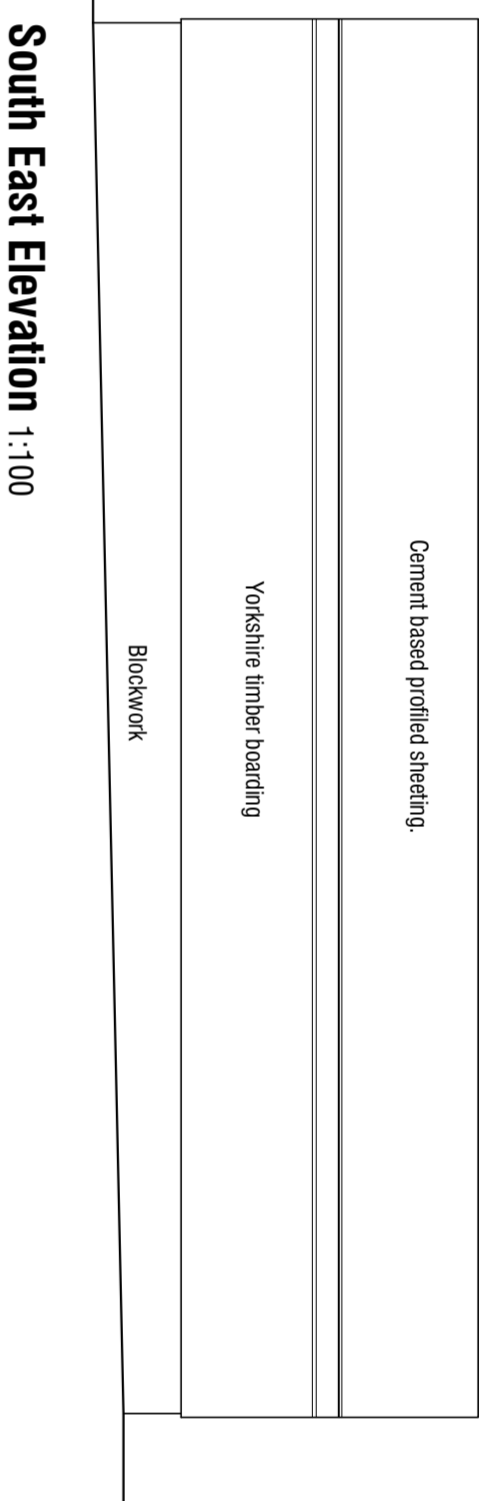


**South East Elevation 1:100**

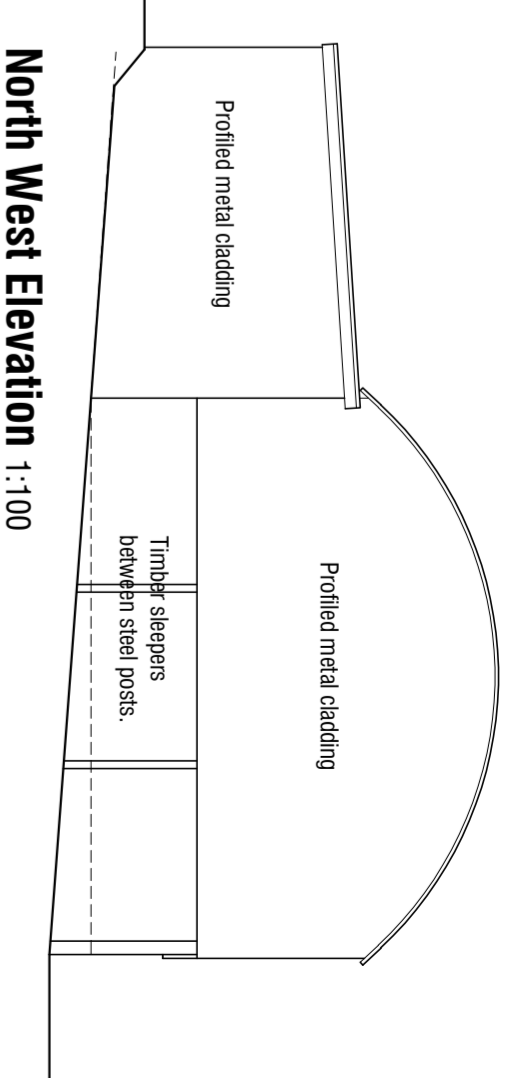


**North West Elevation 1:100**

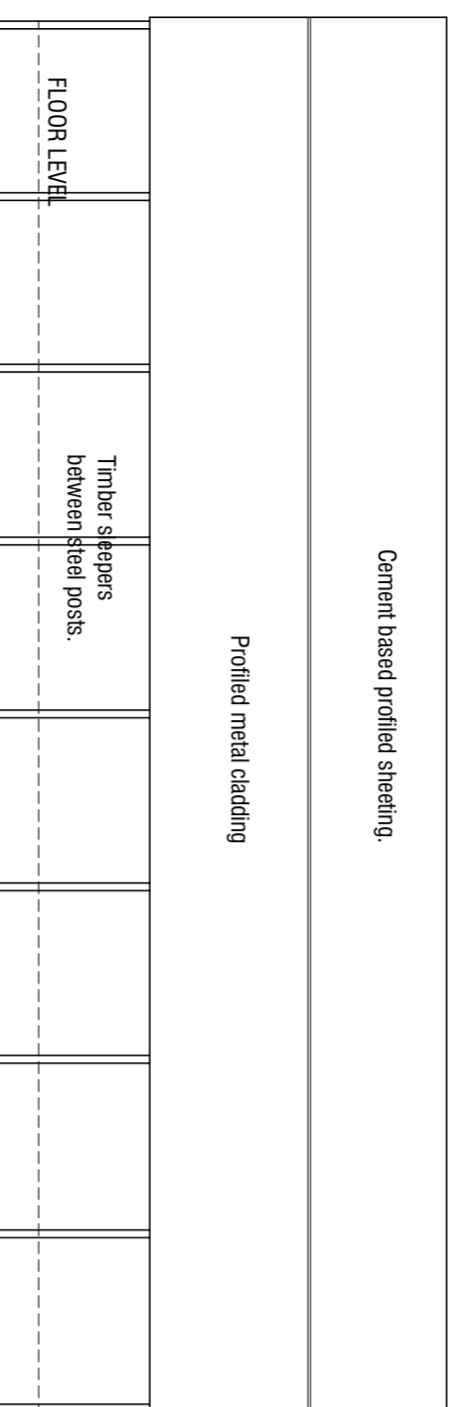

**South West Elevation 1:100**

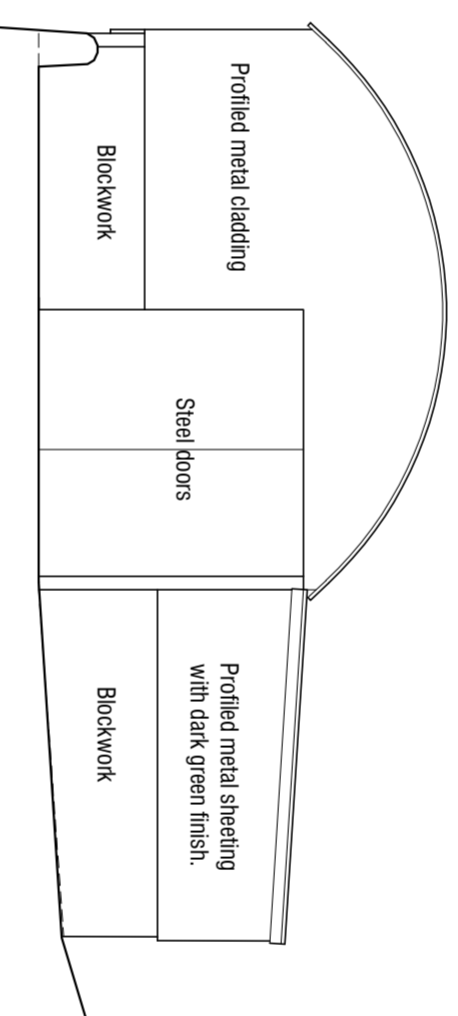

**South East Elevation 1:100**

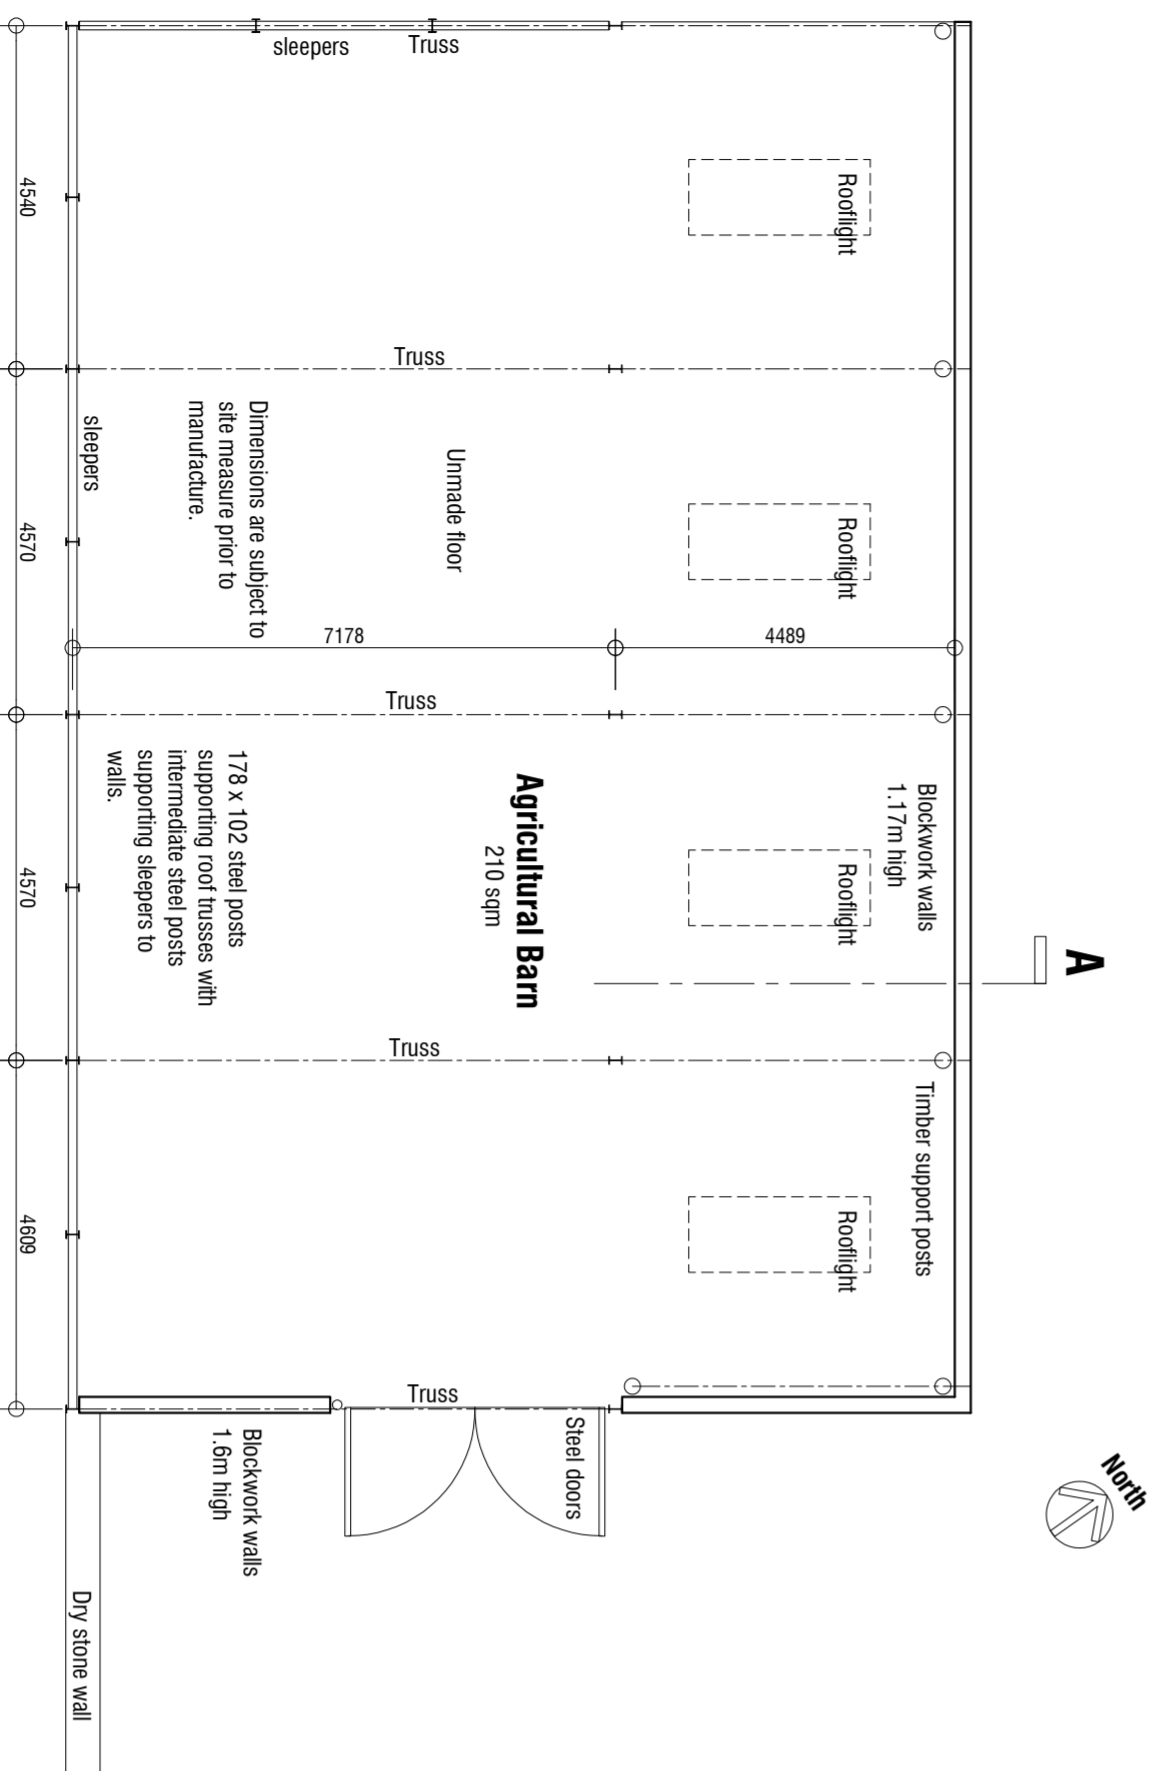

**Plan 1:100**

The Barn  
Thurgoland Heights  
Thurgoland  
Sheffield S35 7AJ

**AS EXISTING**

**mboothdesign**  
architectural design and building consultants  
Fairfield House  
Barnesdale Close Barnsley  
S70 2FL  
T: 01226 266256  
M: 07293 1893300  
E: mark@mboothdesign.co.uk

Scale	As shown @ A2	Drawn	MJB
Date	February 2021	Ref.	21.10
DWG No.	S1	Rev.	-
0mm	2mm	4mm	6mm

Copyright mboothdesign. All dimensions in millimeters unless otherwise stated.  
Dimensions for setting out in existing buildings are to be checked and verified on site.