



Building Design Services

JE Architectural Ltd
23 Windmill Road, Wombwell,
Barnsley, S73 8PW.
Tel: 01226 754507
Email: jeatld@btconnect.com

This drawing and the copyright is the Architectural Company's property and may be used or reproduced only by agreement. All Dimensions in Millimetres Unless specified otherwise and subject to verification on site.

Scale: 1:50 @ A2 Date: JAN 2017

Ref: 201606 Drwg No: 05

0 cm 2 cm 4 cm 6 cm


PROPOSED NEW DWELLING,
7 DARK LANE, BARNLSLEY,
S70 6RE.

GENERAL ARRANGEMENTS


Exlstng lower and ground Floor Plans.

Mr & Mrs Clapham.

Revision	Date	Description
-	--/--/----	-

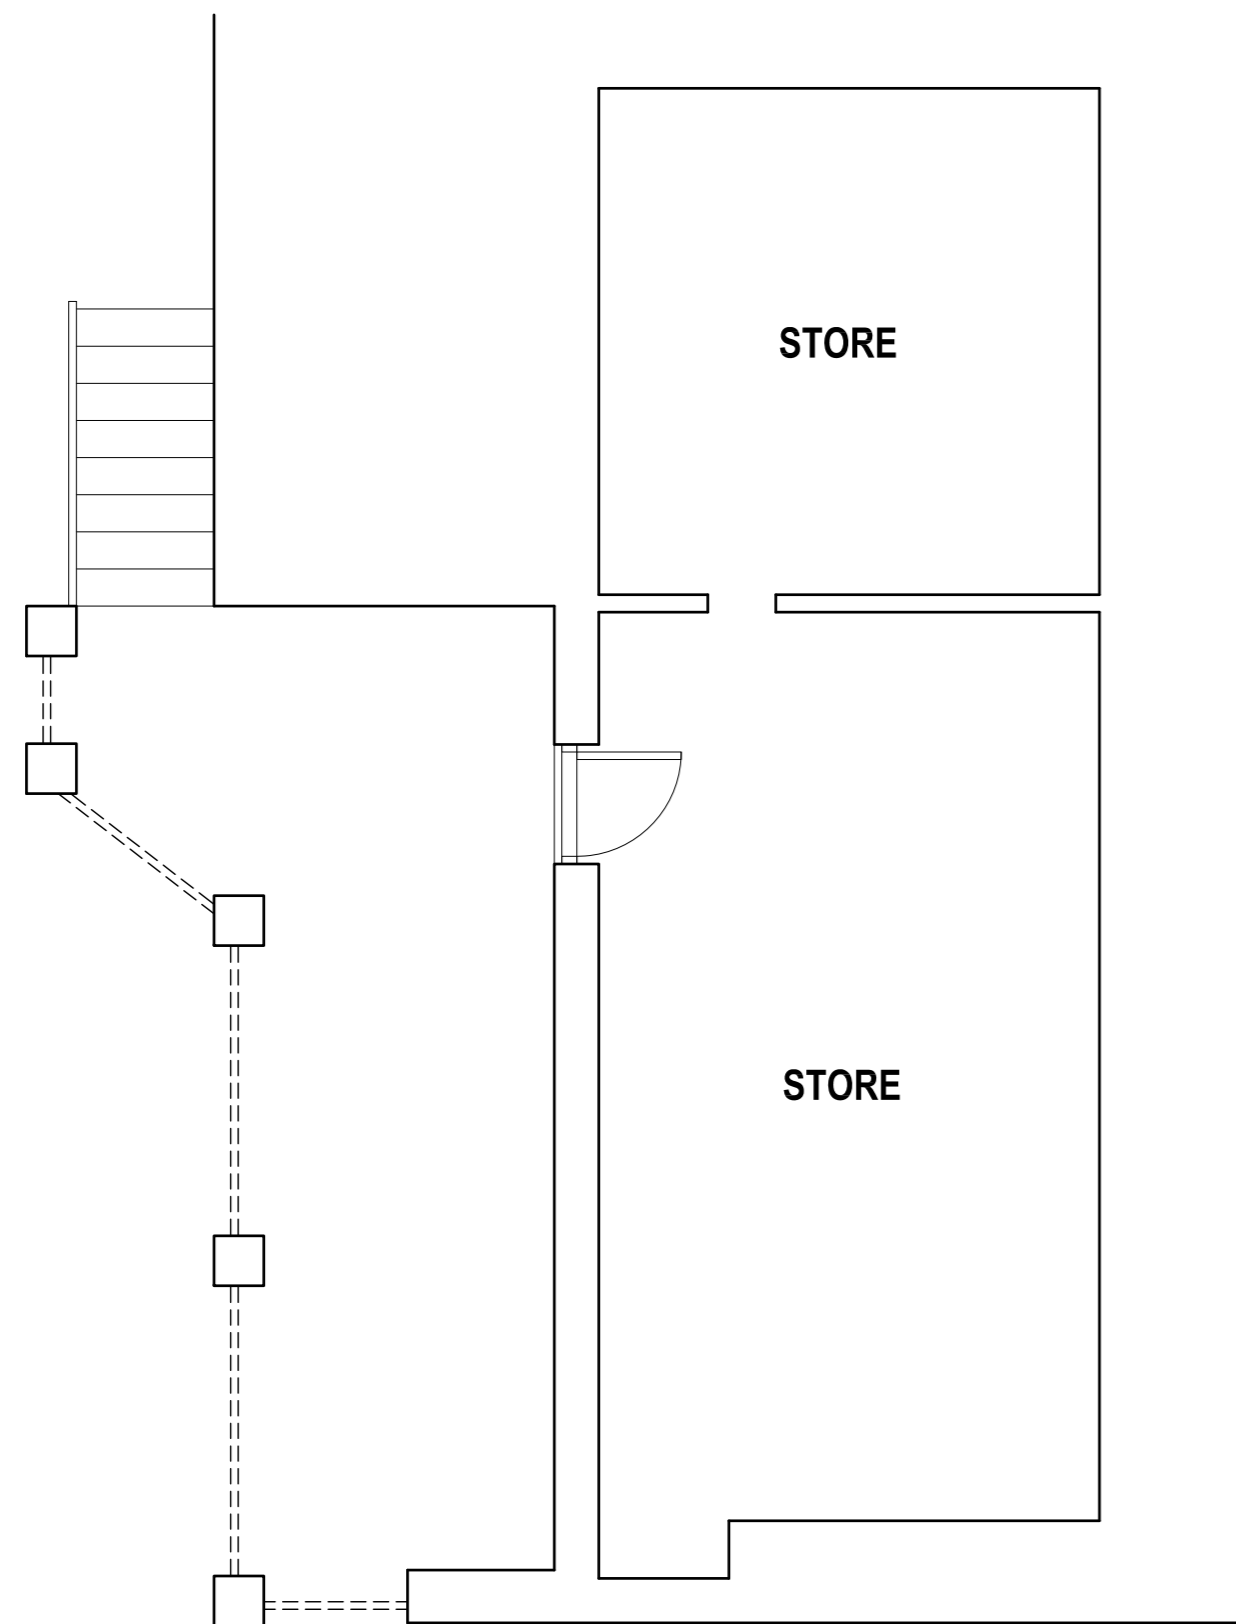

LOWER GROUND FLOOR PLAN

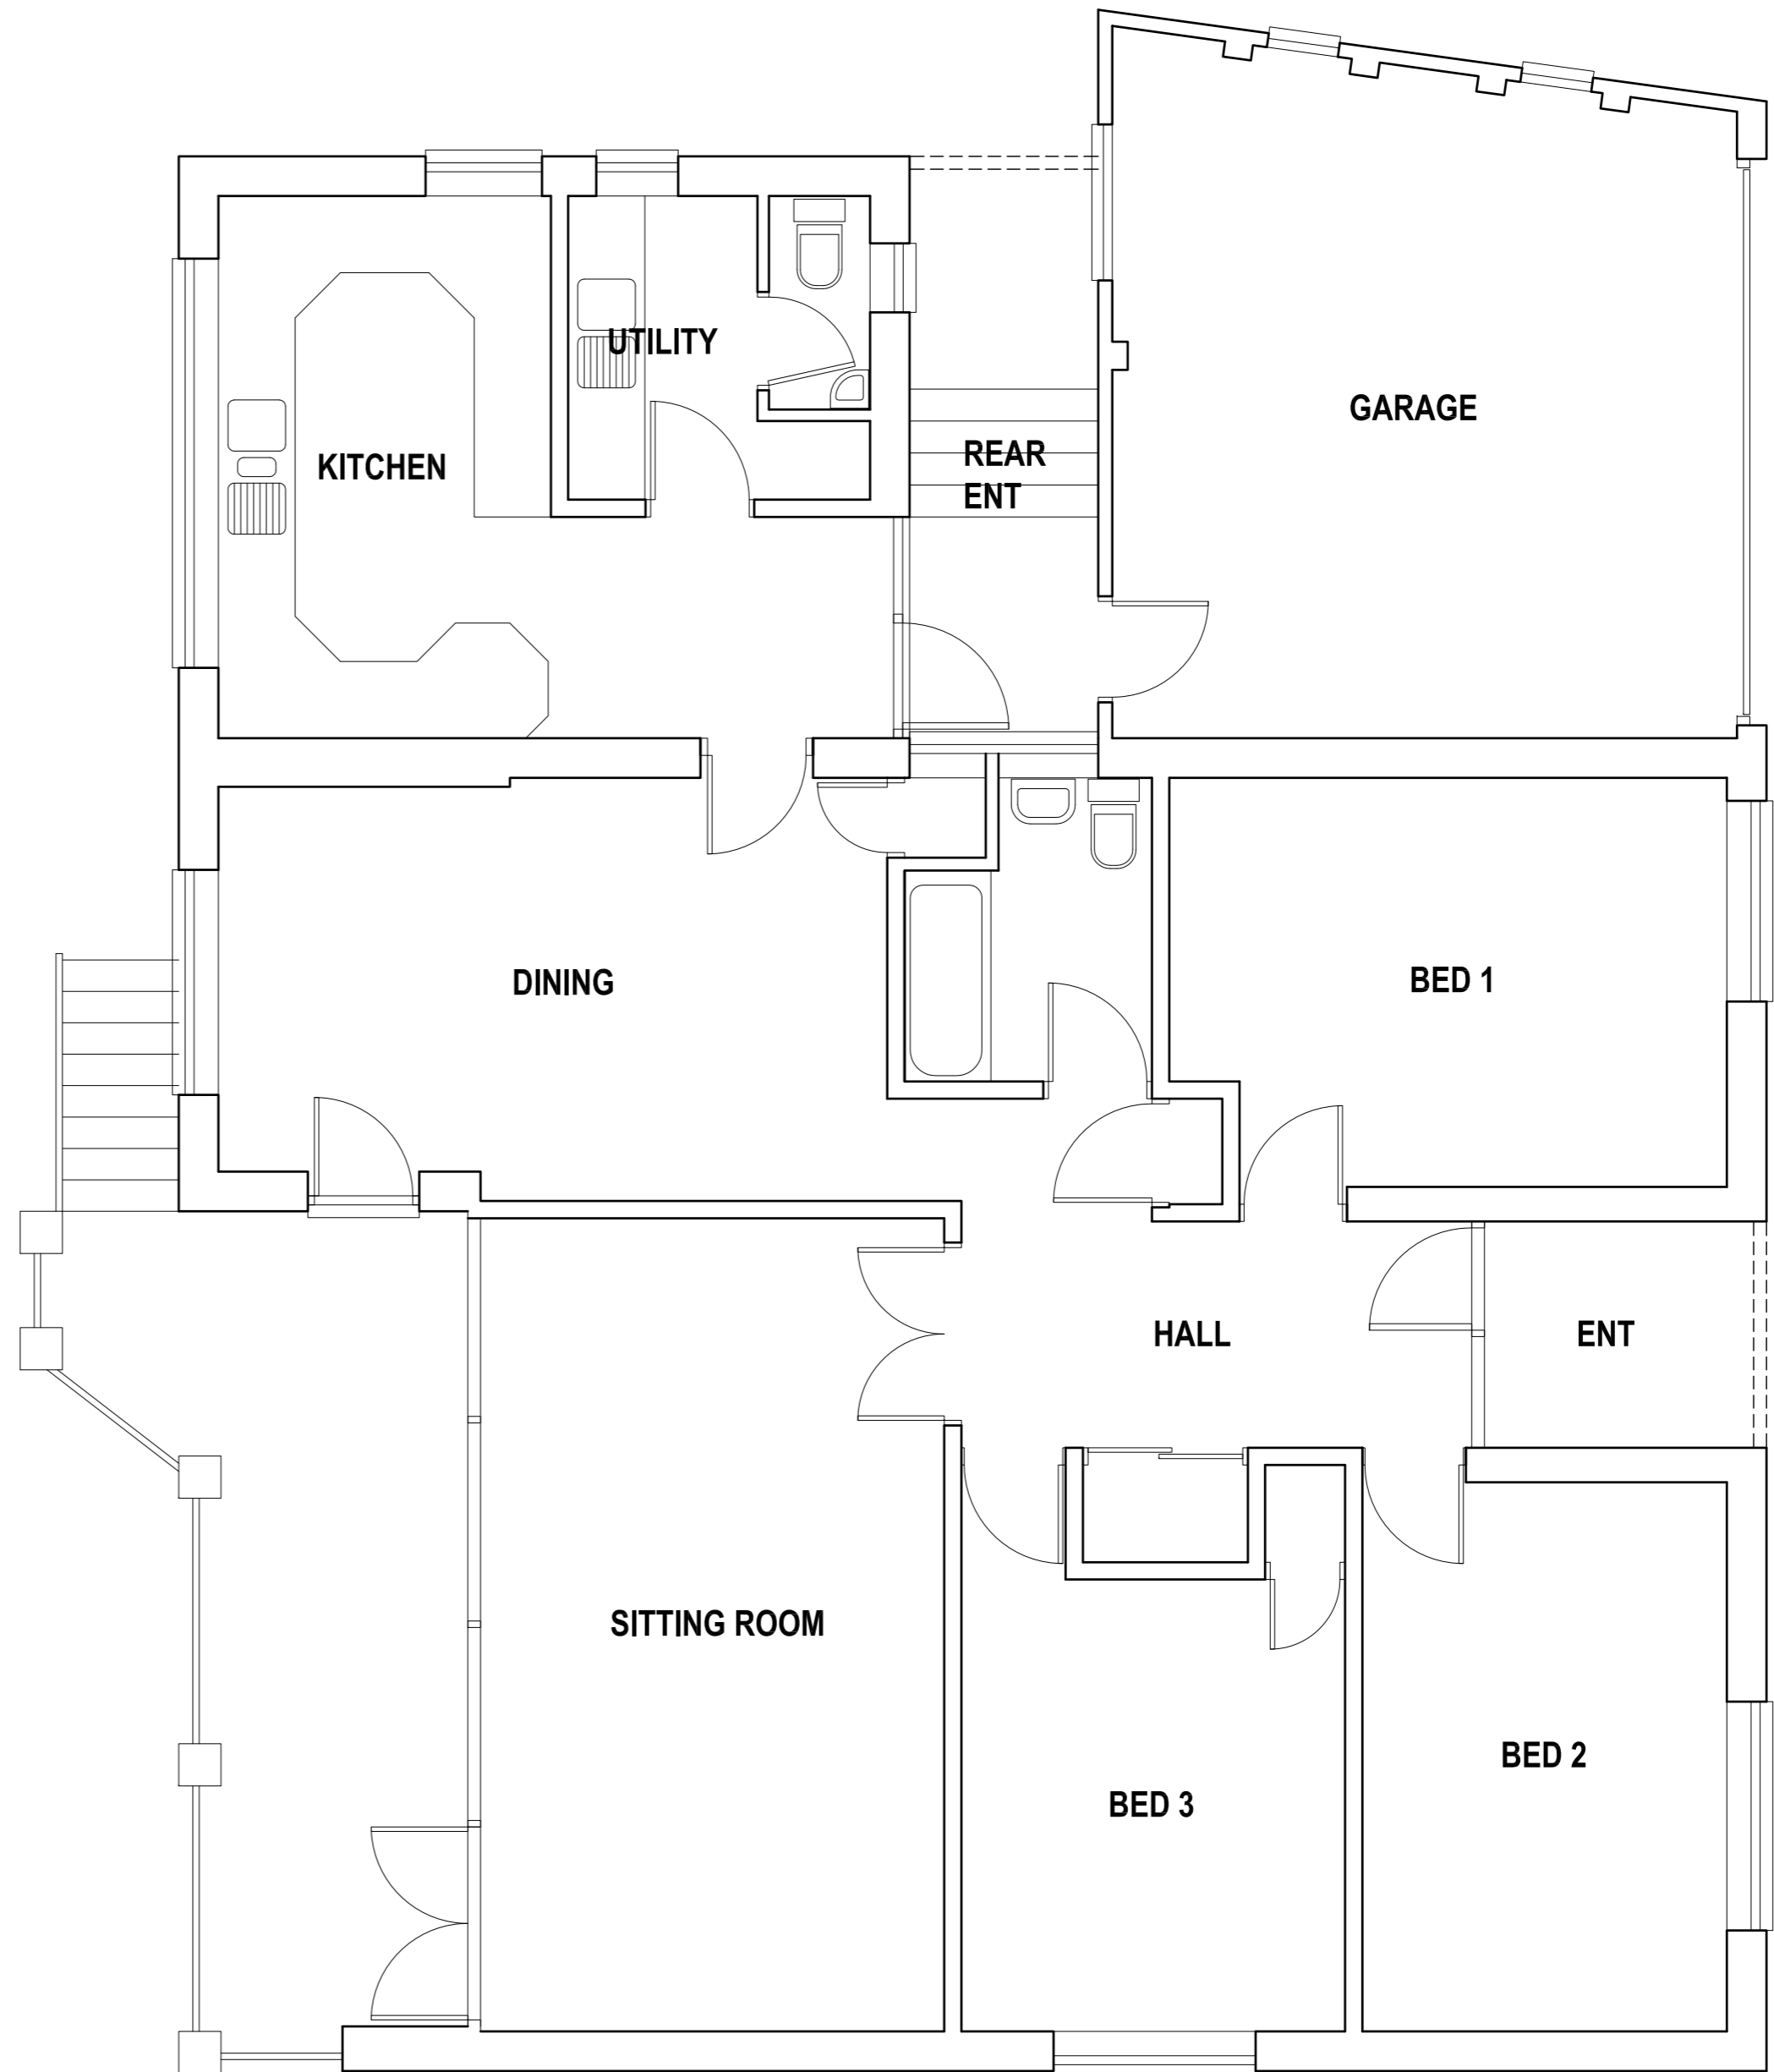

GROUND FLOOR PLAN