

Proposed Rear Elevation

1 : 100

Spot levels shows height above sea level in millimeters
(CGL) - ground level at the corner of the building



All dimensions are approximate and to be checked on site. The exact room dimensions may vary depending on the chosen wall finish and construction method. Do not scale from this drawing. Structural engineer to conduct site visit before structural calculations are prepared. This drawing must be read in conjunction with all other related documentation. Contractor is responsible for ensuring full compliance with the Building Regulations. Any discrepancies in the drawing to be reported to Ecclesall Design immediately. If in doubt, ask.

PROJECT

Bruce Lodge, Pilley Hills, Tankersley,
Barnsley S75 3AU

TITLE

Proposed Elevations 2

CLIENT

Carey Sizer-Coy


ECCLESALL DESIGN
www.ecclesall.design

DRAWN BY
D. Pilka

SCALE (@ A3)
1 : 100

DATE
March 2025

DRAWING NUMBER 244-17.4	REV F
----------------------------	----------

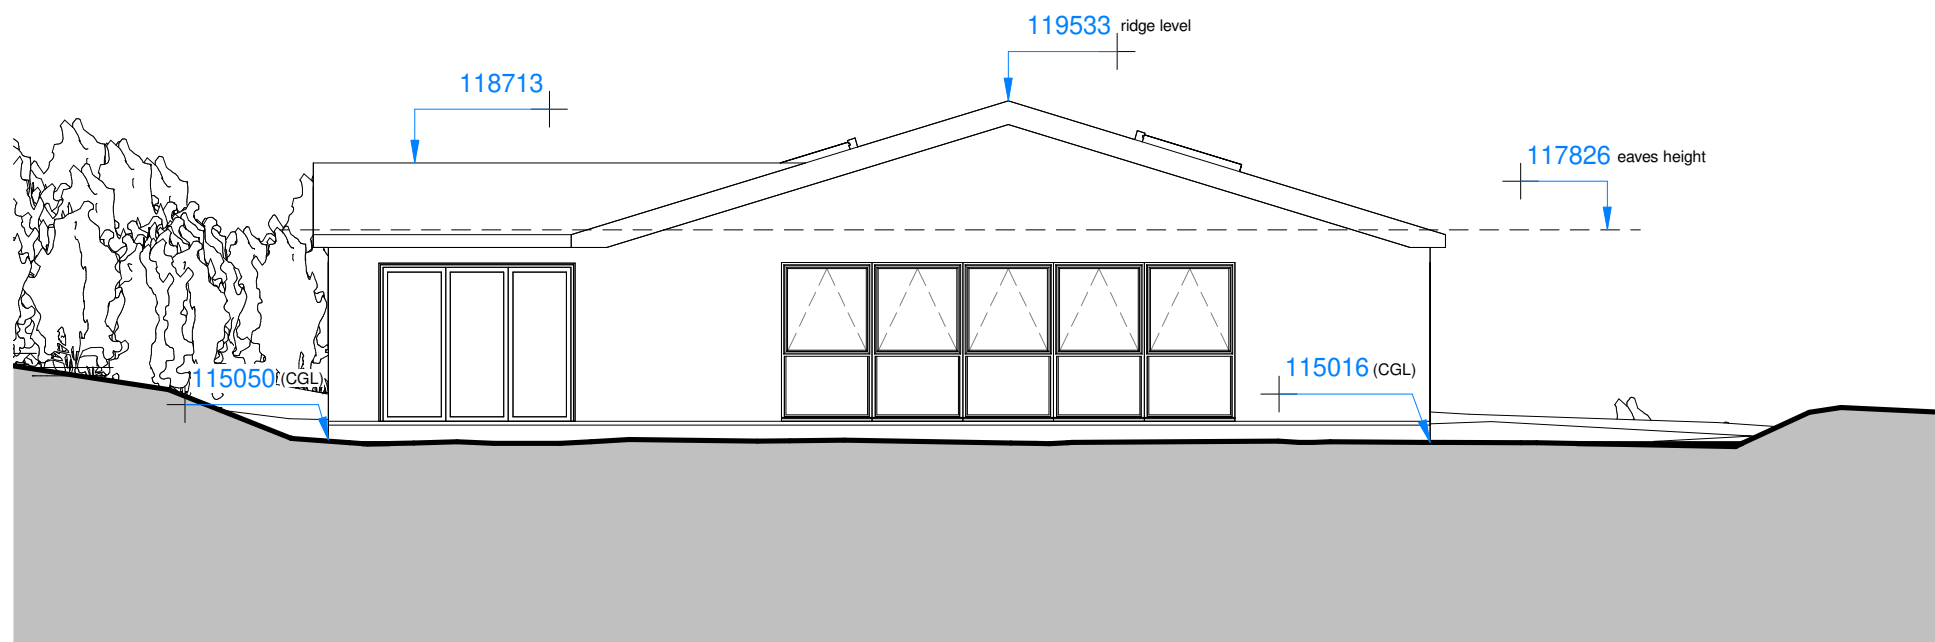

Proposed RH Elevation

1 : 100

Spot levels shows height above sea level in millimeters
(CGL) - ground level at the corner of the building