


Do not scale from this drawing.

Layout and levels are taken from topographical survey any discrepancies are to be reported to the Architect.

This drawing is solely for the use of obtaining Planning Permission.

This drawing is to be read in conjunction with all related drawings. All dimensions must be checked and verified on site before commencing any work or producing shop drawings. The originator should be notified immediately of any discrepancy.

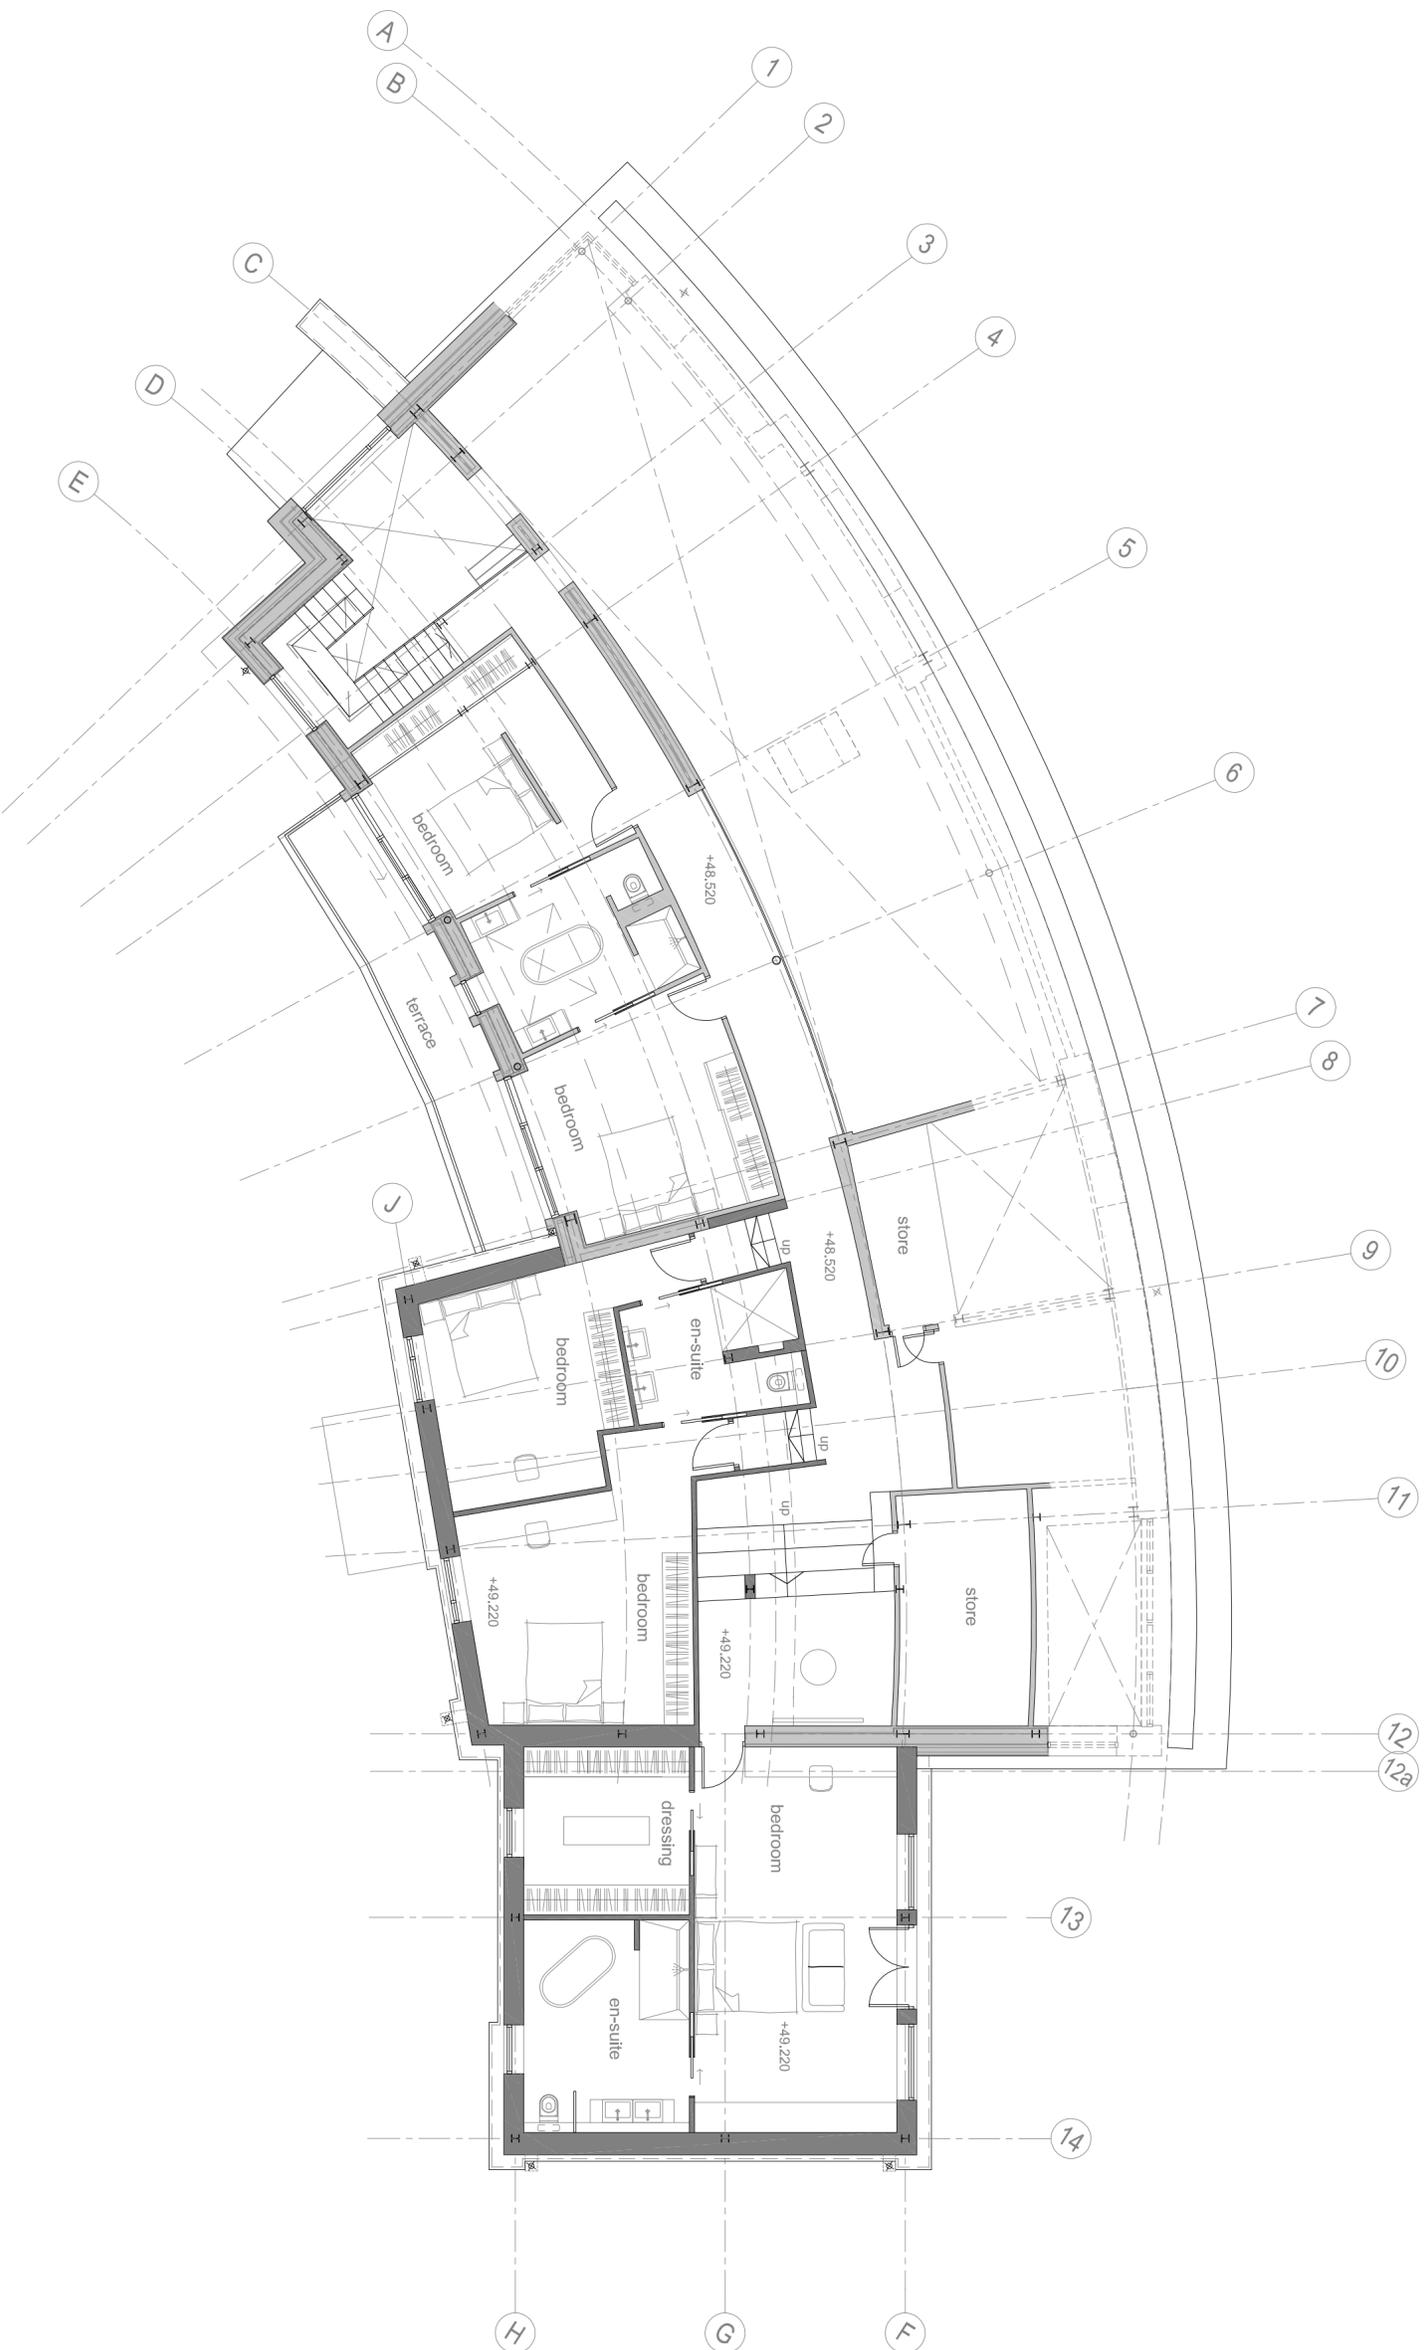

first floor plan as proposed

scale 1 : 100 @ A2



visual scale 1 : 100 @ A2

NOTES

The drawing is to be used for planning purposes only.
 Do not scale from this drawing. Use fixed dimensions only. All settings and dimensions to be checked on site by contractor before work commences. Any discrepancies on the drawing should be brought to the attention of the Architect immediately.
 Work and materials must comply with the current building regulations and codes of practice.
 All materials are to be installed in conformity with current British standards.
 Read in conjunction with all other construction-related information.

The drawing is to be used for planning purposes only.
 Do not scale from this drawing. Use fixed dimensions only. All settings and dimensions to be checked on site by contractor before work commences. Any discrepancies on the drawing should be brought to the attention of the Architect immediately.
 Work and materials must comply with the current building regulations and codes of practice.
 All materials are to be installed in conformity with current British standards.
 Read in conjunction with all other construction-related information.

date:	13.10.20	type:	general
project:	Proposed Internal Alterations	status:	planning submission
location:	Contour House, Cooper Lane, Hoylandswaine	client:	Mr and Mrs Jones
drawing title:	First Floor Plan As Proposed	drawn:	JZN
date:	20/02/23	checked:	JZN
drawing no:	108	scale:	@ A2: 1:100 @ A2: 1:117
		revision:	A

client: Mr and Mrs Jones
 project: Proposed Internal Alterations
 location: Contour House, Cooper Lane, Hoylandswaine
 drawing title: First Floor Plan As Proposed
 date: 20/02/23
 drawing no: 108
 revision: A

nj-ARCHITECTS
 10 Castle Yard, Ilkeston, LS29 9DT
 T: 01943 608311
 E: info@nj-architects.co.uk
 W: www.nj-architects.co.uk

RIBA #
 Chartered Practice