


Ground Floor Plan

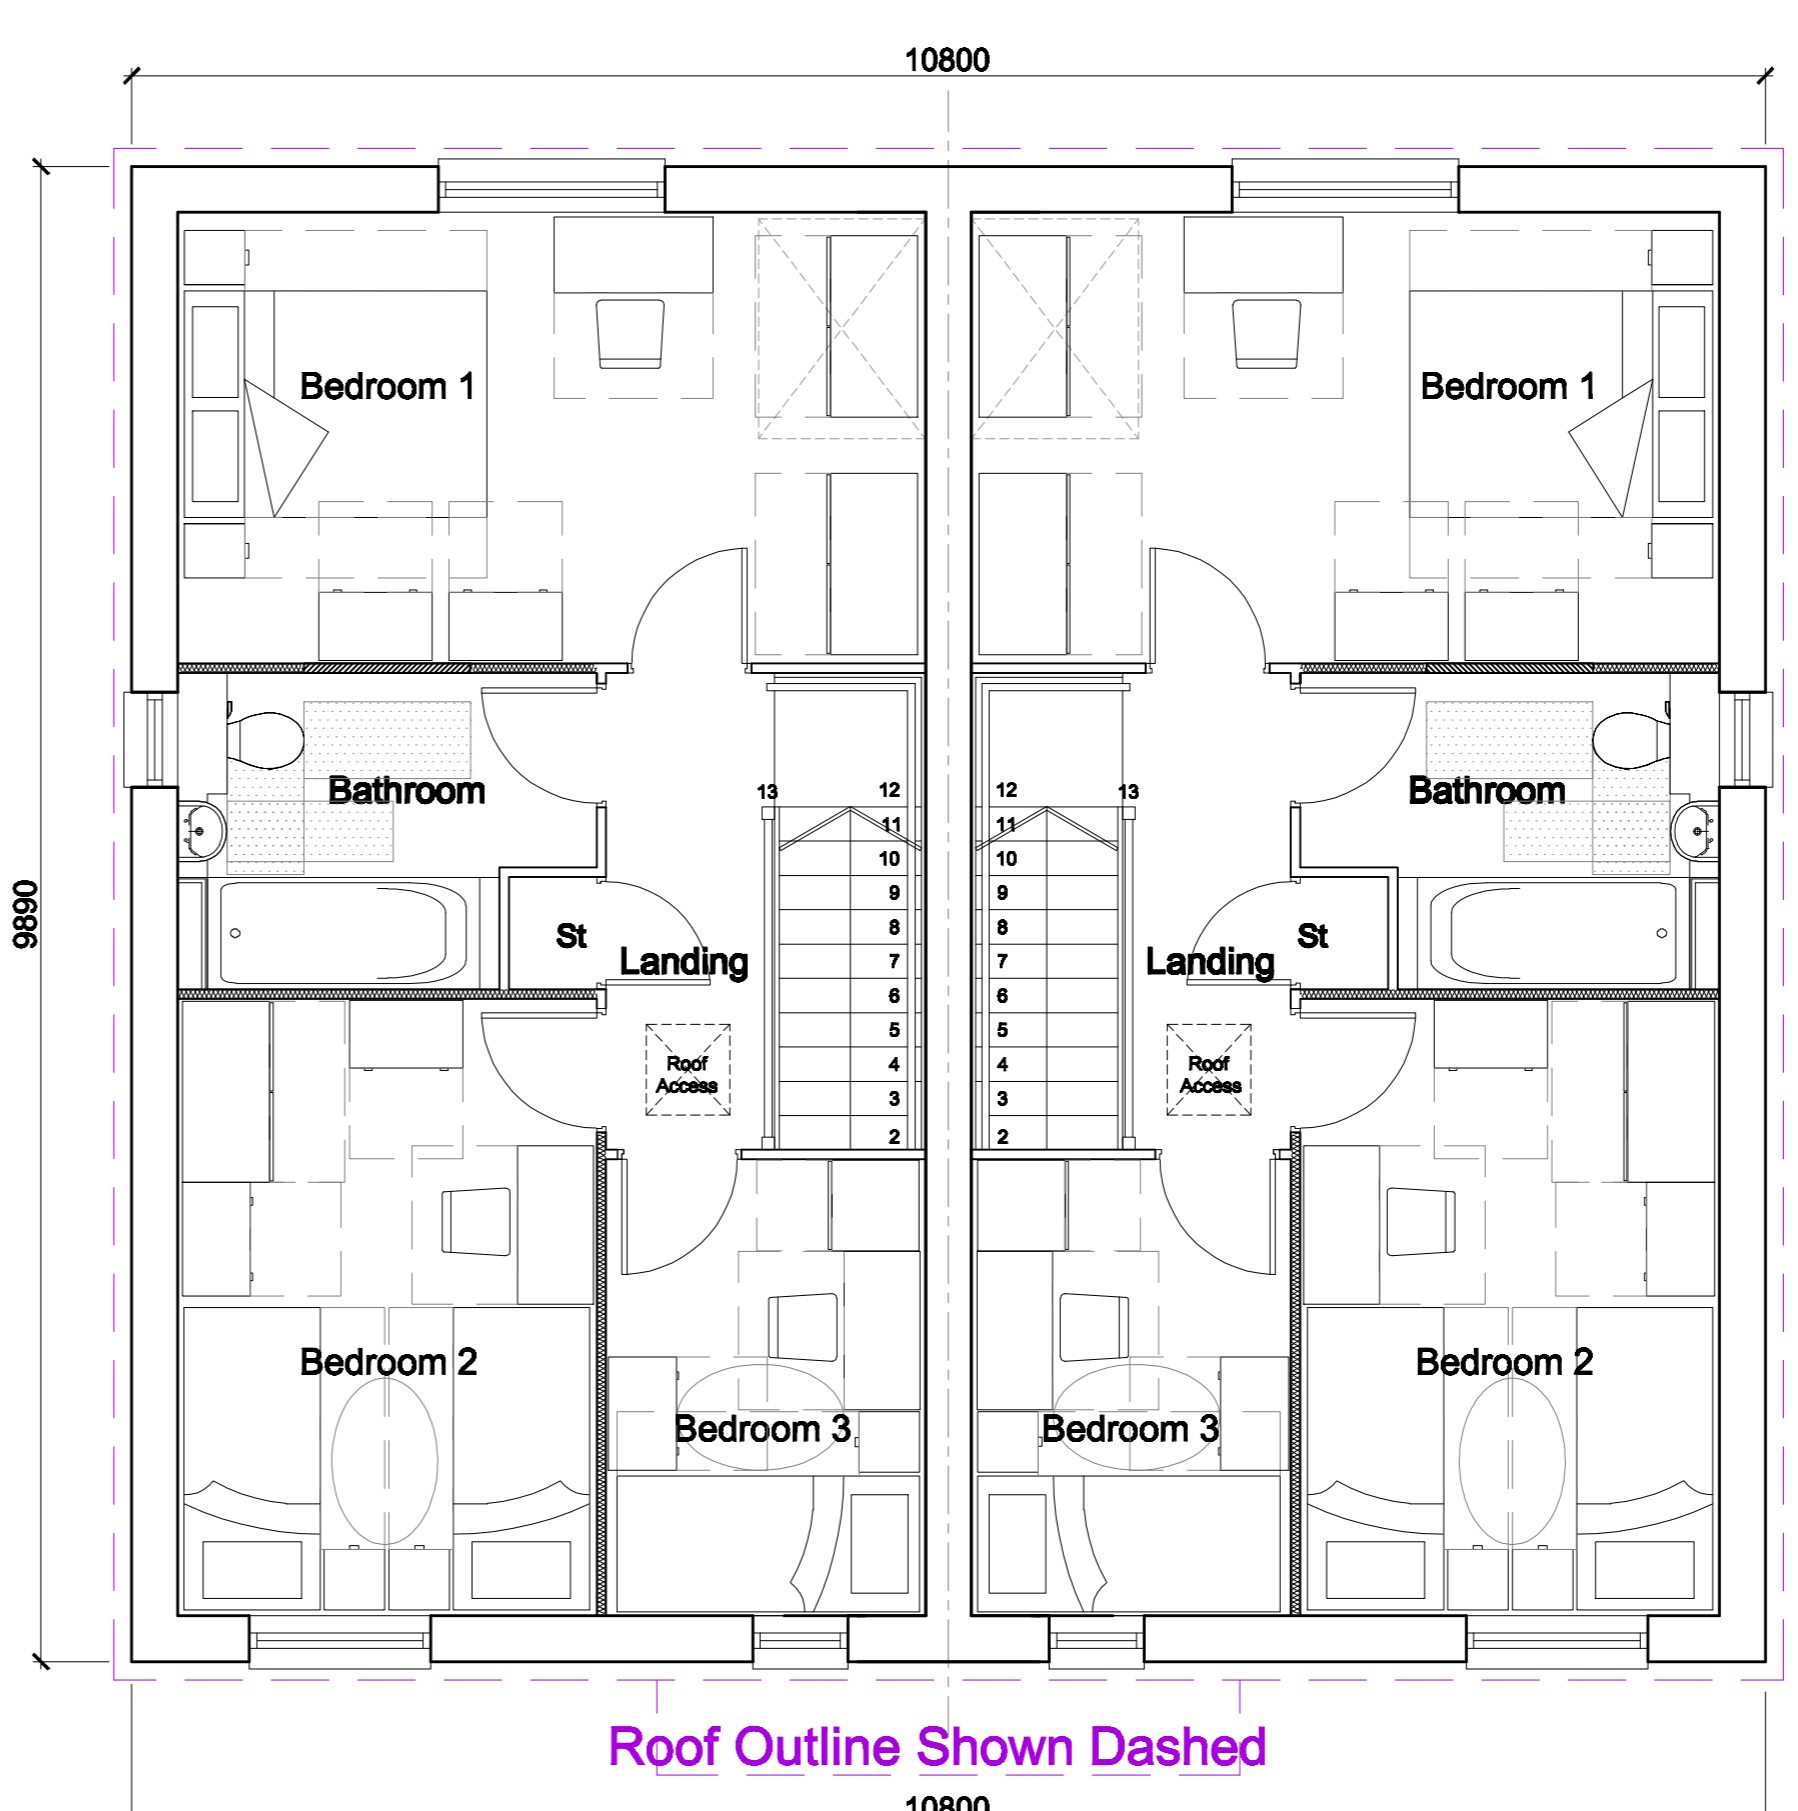

First Floor Plan

Note: Based on Keepmoat Homes Drawing, House type 988 DQS Edition. Dwg No. HH08/9 88-DQS/02

Drawing Status: **PLANNING**

Title: **Keepmoat Homes
Leslie Road, Barnsley
House Type 988 DQS
Planning Drawing**

Scale: 1:50, 1:100 @ A2
Date: September 2009
Drawn by: ND
e-mail: nick.dunwoodie@queensberrydesign.co.uk

Drawing no.: QD309-988DQS-01
Revision: -
Client Contract no.: -

