


NOTE
Drawing use for status issued for only. Feasibility & Planning drawings are not intended for construction or manufacture. J Mahoney Architects Ltd cannot accept any responsibility for issues arising due to this.


All dimensions to be checked on site and any discrepancies to be notified prior to the commencement of work.

Do not scale from this drawing. If in doubt ask


© J Mahoney Architects

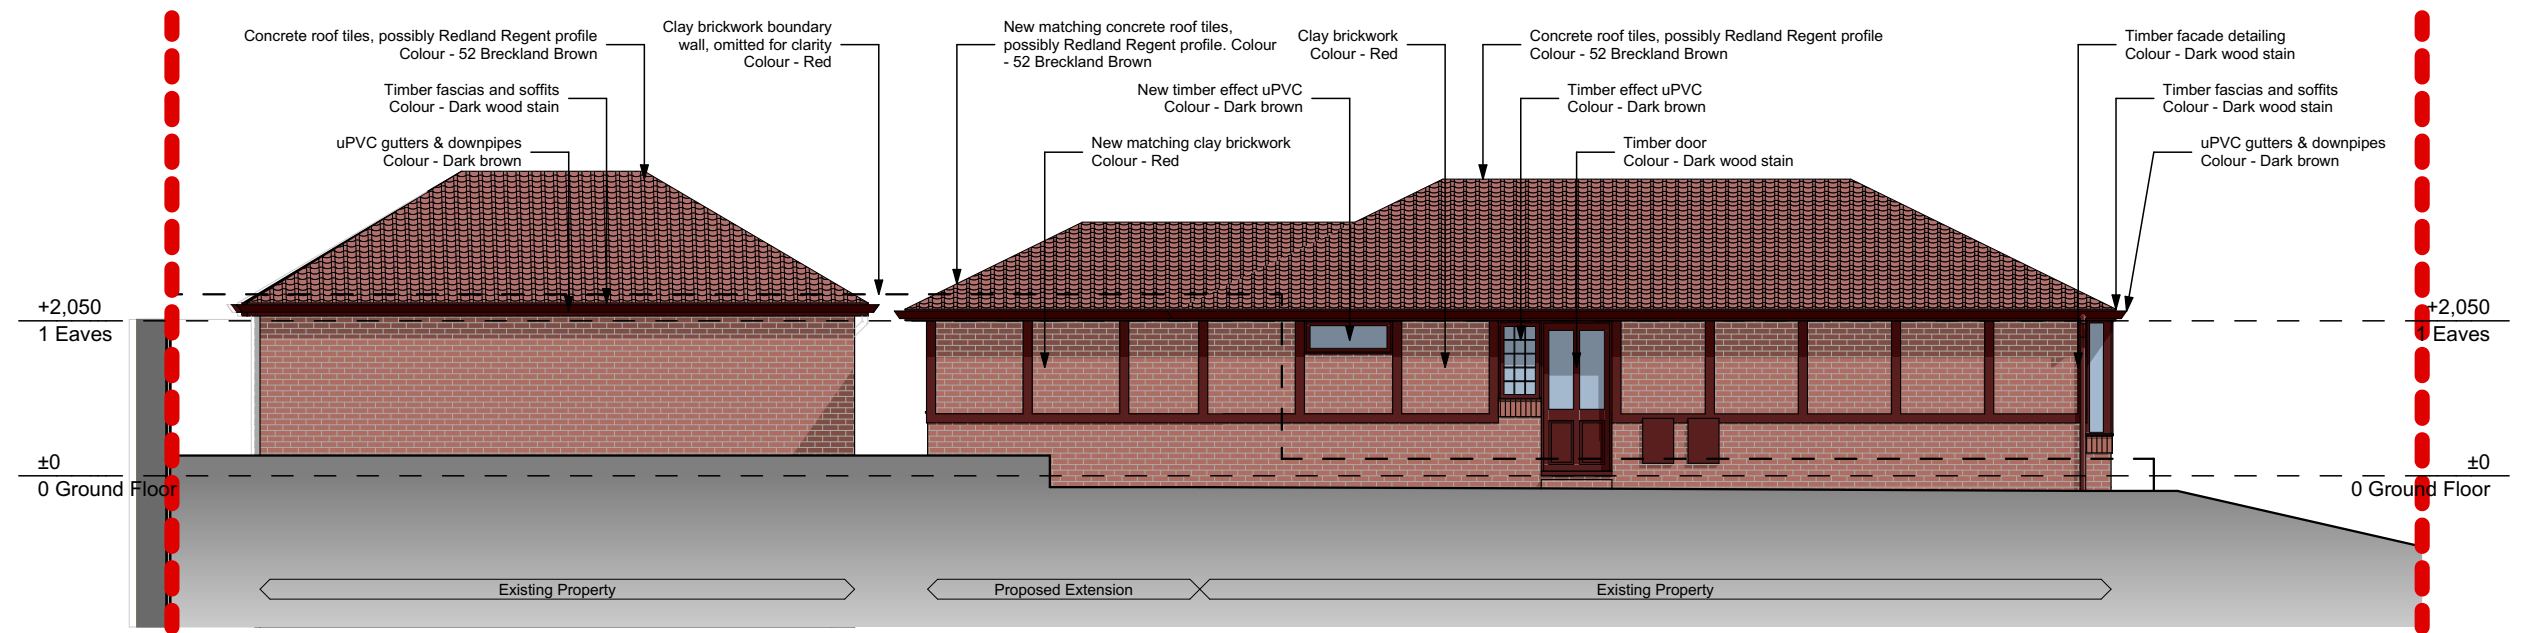


Proposed North Elevation

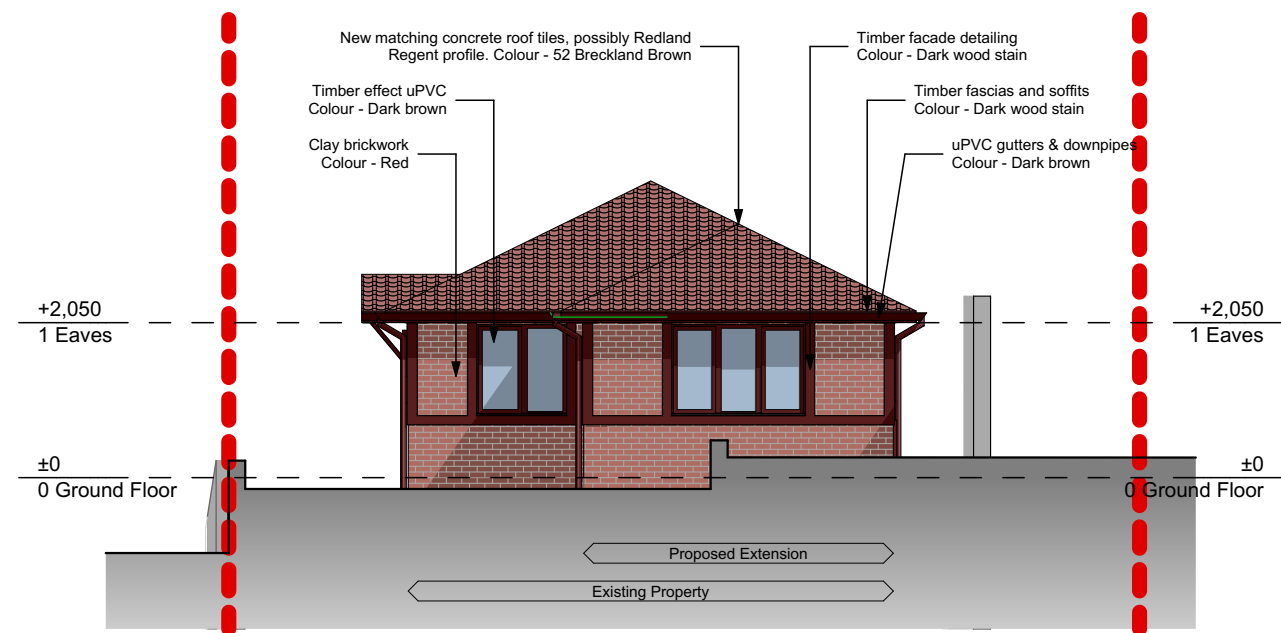

Proposed East Elevation

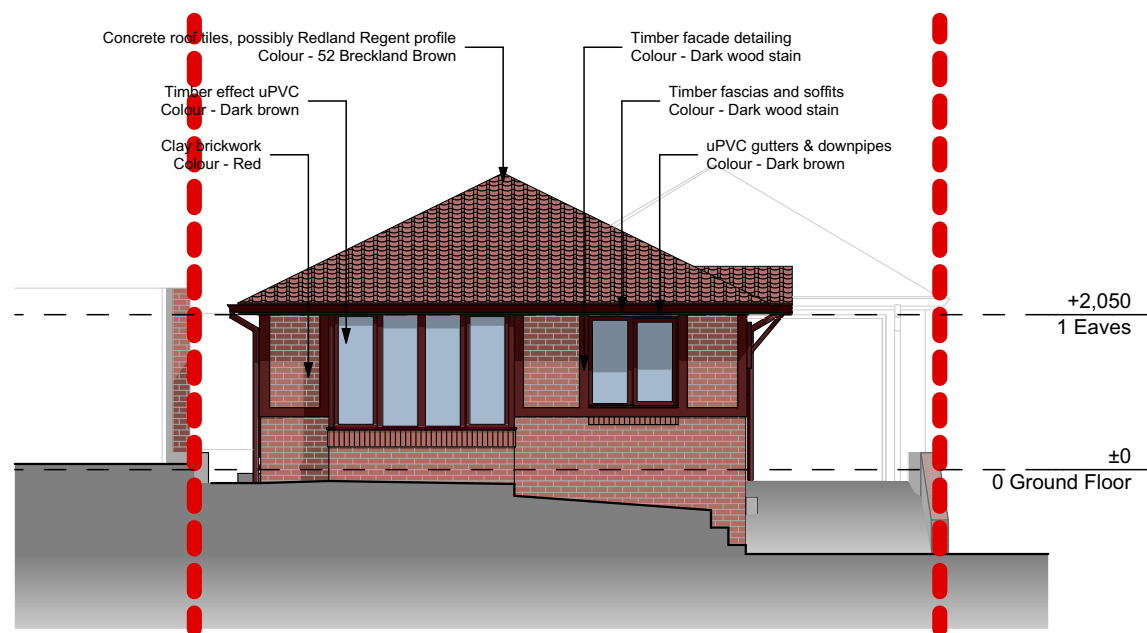

Proposed West Elevation

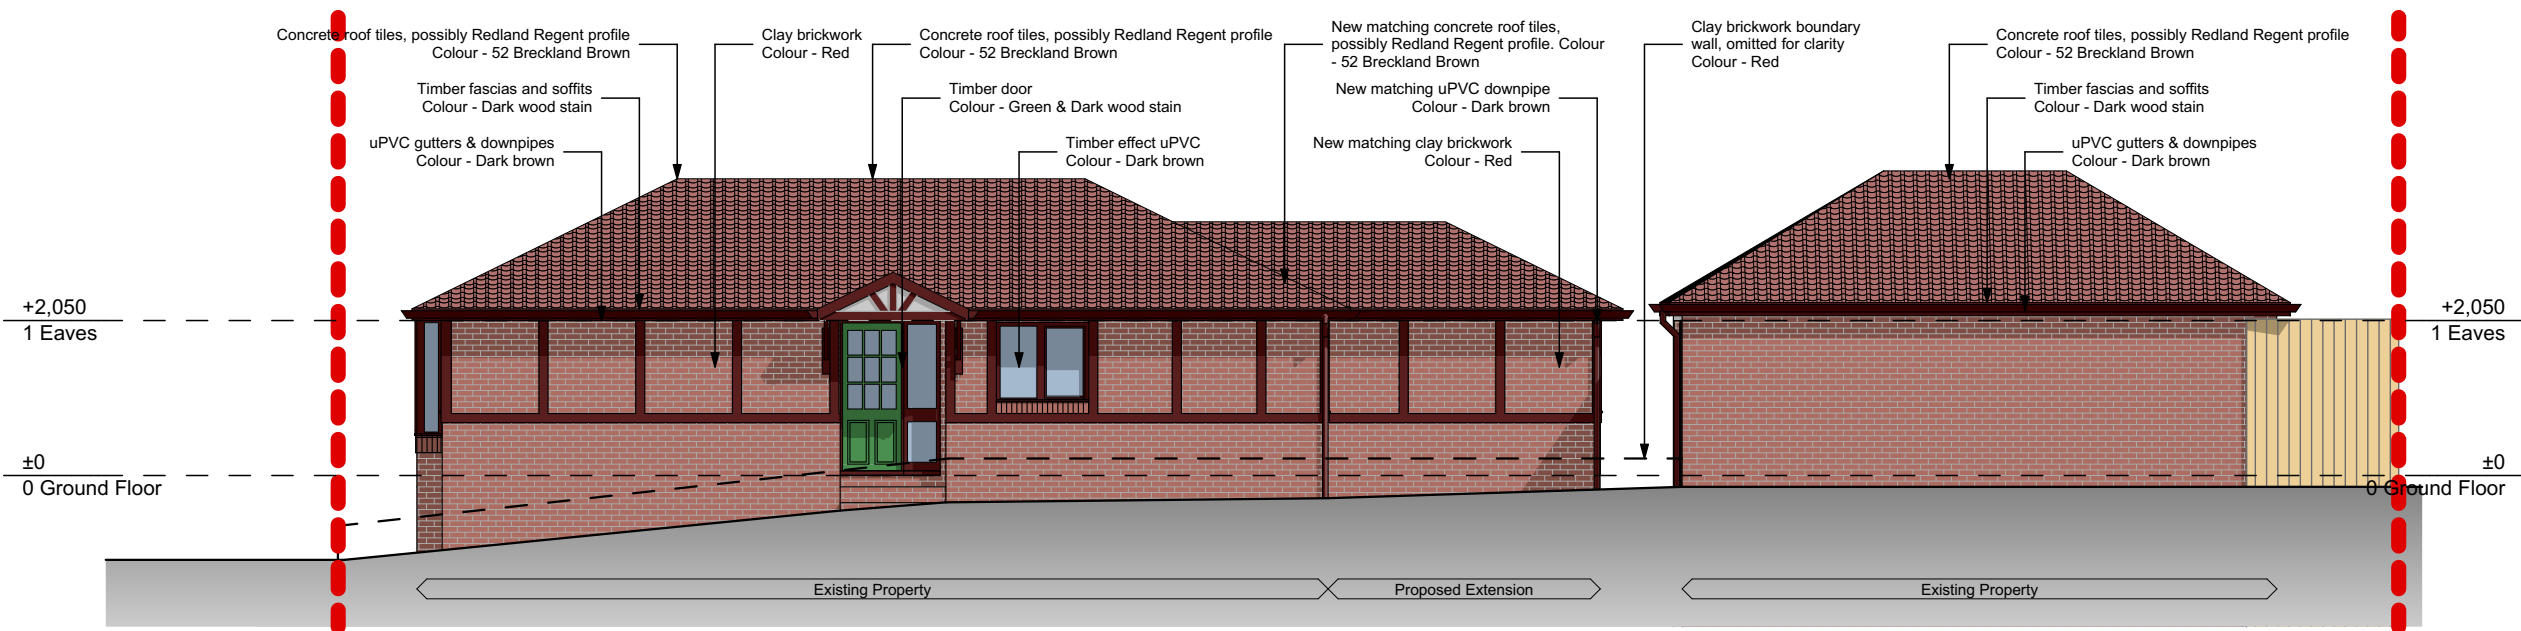

Proposed South Elevation

B	Planning issue	06.09.21	JFM
A	Initial issue	21.07.21	JFM
Rev	Revision Notes	Date	Initial

status
PLANNING

J Mahoney Architects
Design & Planning

J Mahoney Architects,
25 Millstones, Oxspring
Sheffield, S36 8WZ

Tel: 07577572695
Email: Jmahoneyarchitects@gmail.com

client
Mr Keith & Lorraine Acott

job title
Rear Extension
8 Haise Mount,
Darton,
Barnsley,
S75 5LU

drg title
Proposed Elevations

date
July 2021

drawn
JFM

scale
1:100

sheet
A2

drwg no & revision
LKE-JMA-ZZ-XX-DR-A-(10)002B