



Roof Pitch 26.5°
 Walls in Facing Brickwork
 Art Stone Banding
 Roof Concrete Roof Tiles
 UPVC Windows
 UPVC Rainwater Goods

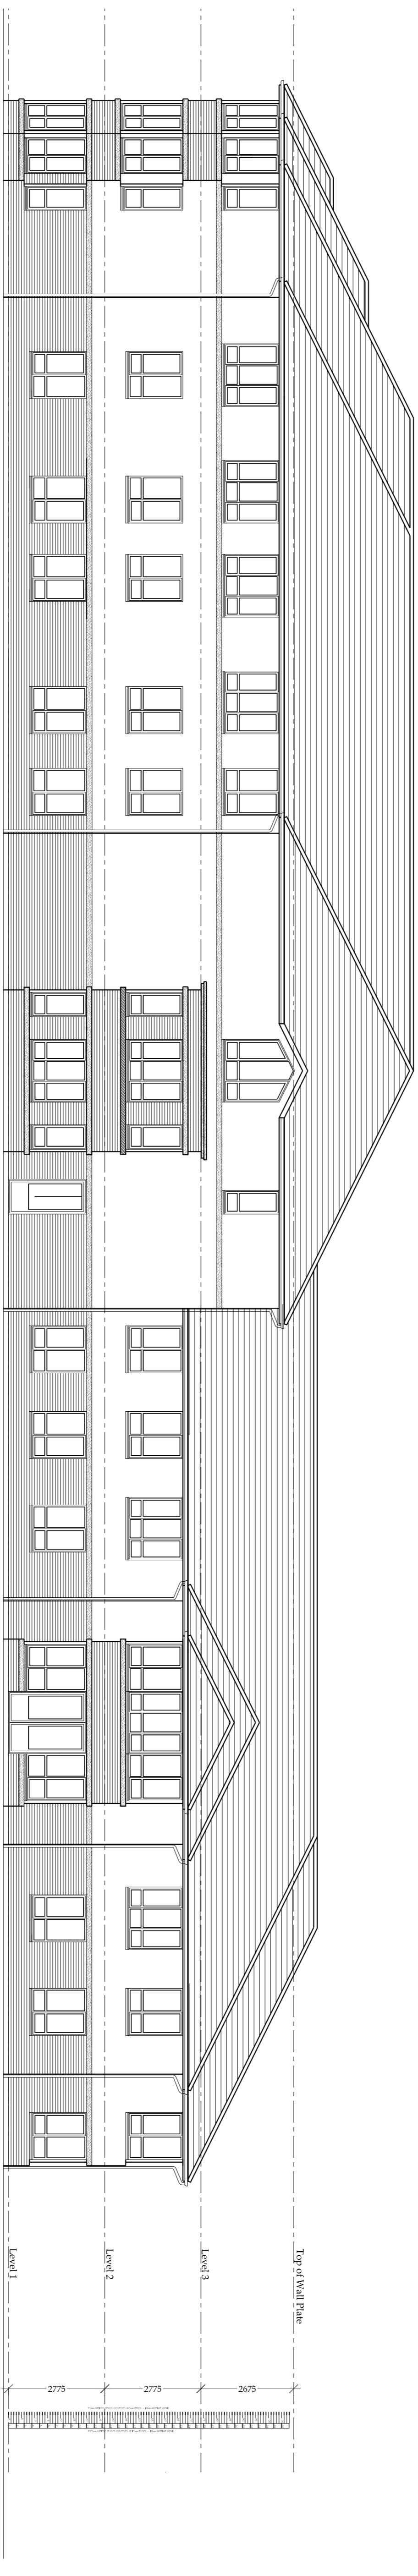

1335 L [0] 21 South West Elevation as Proposed



1335 L [0] 22 South East Elevation as Proposed

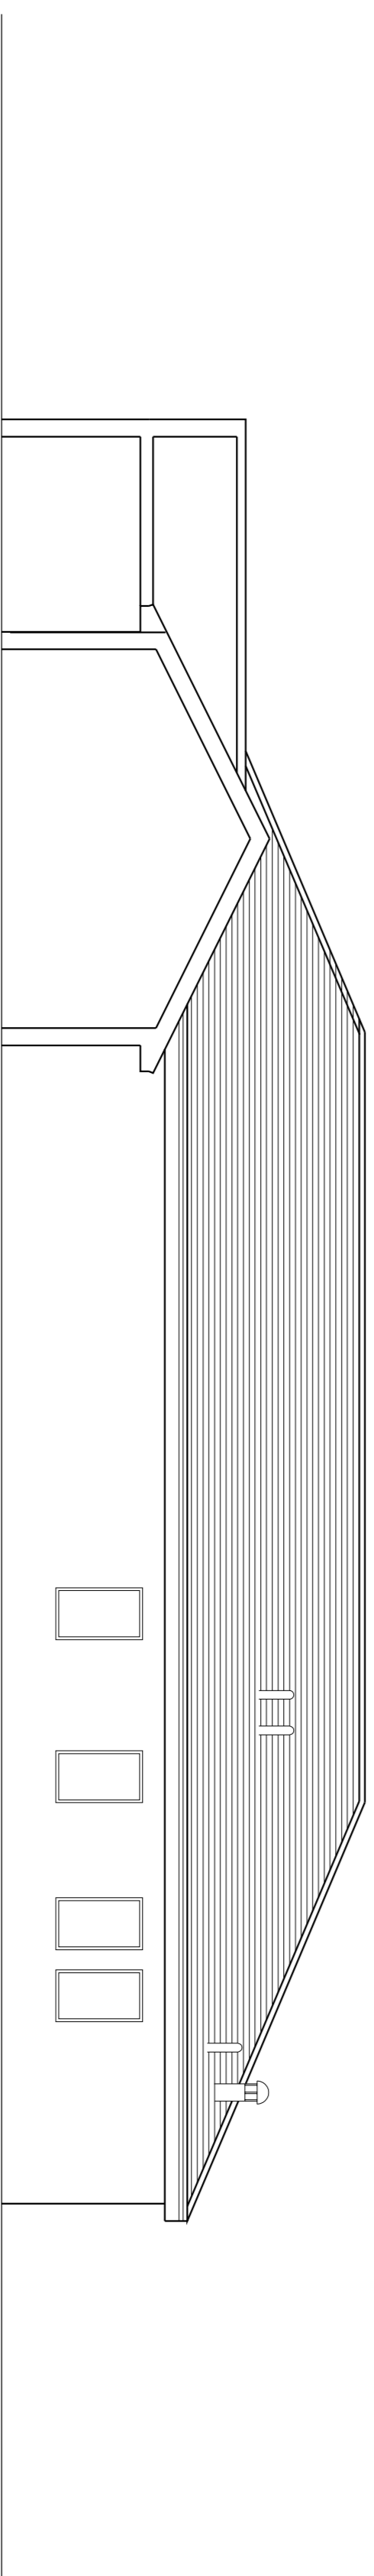

1335 L [0] 23 South East Elevation as Proposed of Dry Care Centre

Revision	Description	Date

Do not scale from this drawing.
 Any errors, omissions and discrepancies to be reported to the Architects as soon as they are discovered and instruction sought before proceeding.

Drawing Status: Planning

Proposed Care Home
 Mapplewell, Barnsley

Elevations as Proposed

ALSTON MURPHY ASSOCIATES
 ARCHITECTS

Scale: 1:100 @ A1 Date: July 11
 Drawer: RP Auth:

1535 L [0] 21- 23