




This drawing shows the proposed ground floor layout of a single-storey dwelling.
 Internal layouts are shown for indicative purposes only and may be subject to minor amendment.
 All dimensions are approximate and to be verified on site.
 Window and door positions shown are indicative and subject to detailed design.
 This drawing is prepared for planning purposes only.

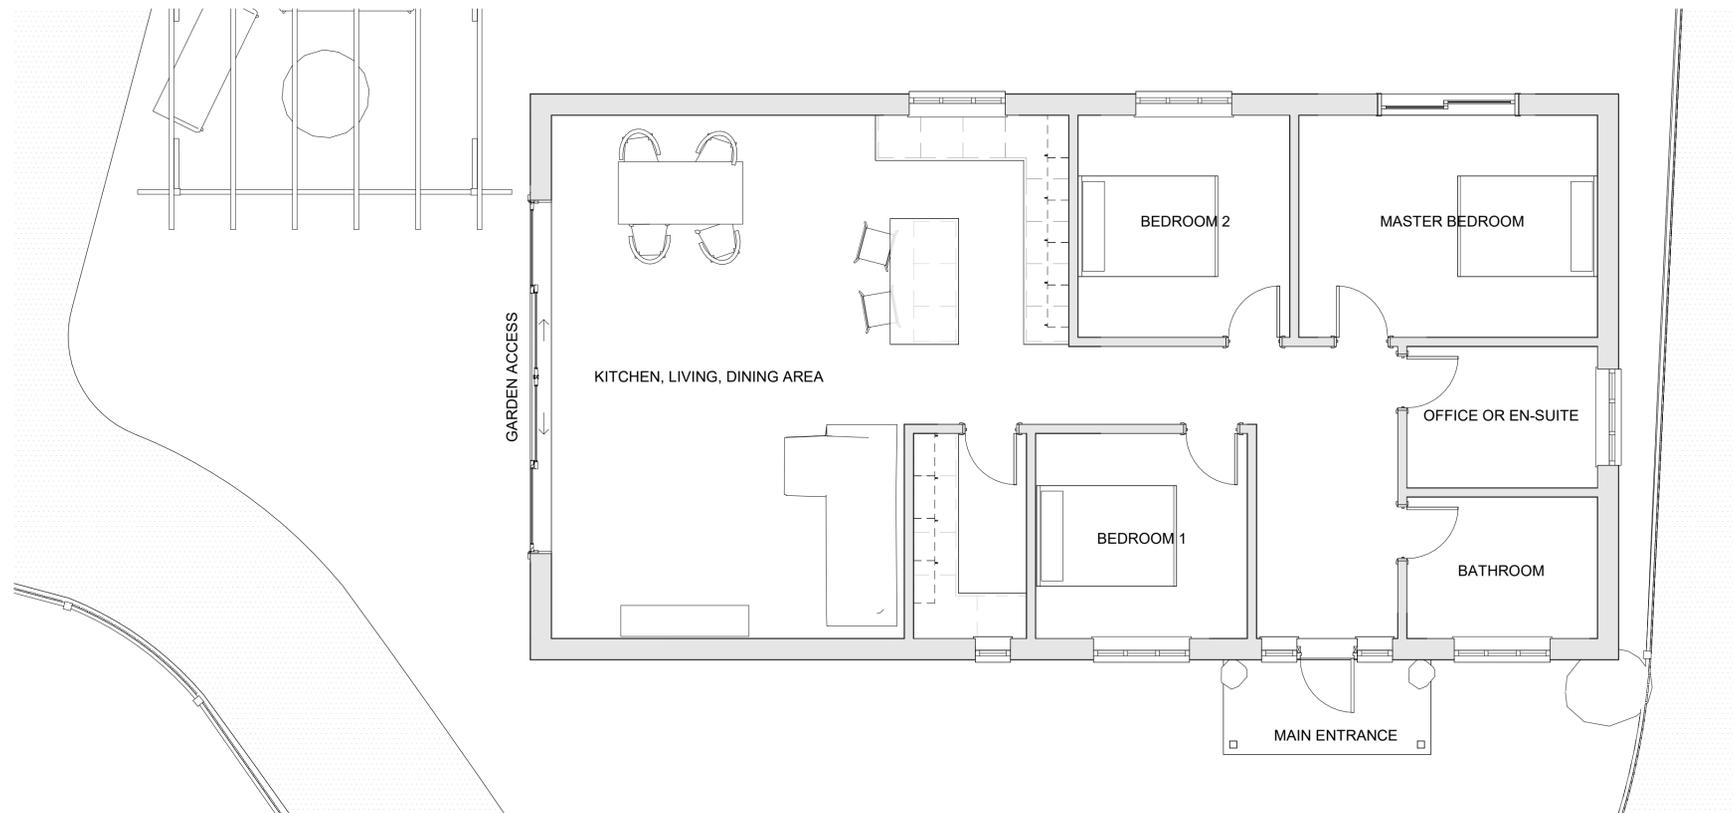

1 GROUND FLOOR PLAN
 SCALE: 1 : 50



PROJECT: 25050-LEM



REVISIONS
 25050-LEM-PR.3-PROPOSED FLOOR
 PLAN-REV-A-020226

NOT FOR CONSTRUCTION

PROJECT INFO:
 Land at Lane End Mews,
 Thurmscoe.

02.02.2026

Project North



Scale 1 : 50

PROPOSED FLOOR
 PLAN

PR.3