



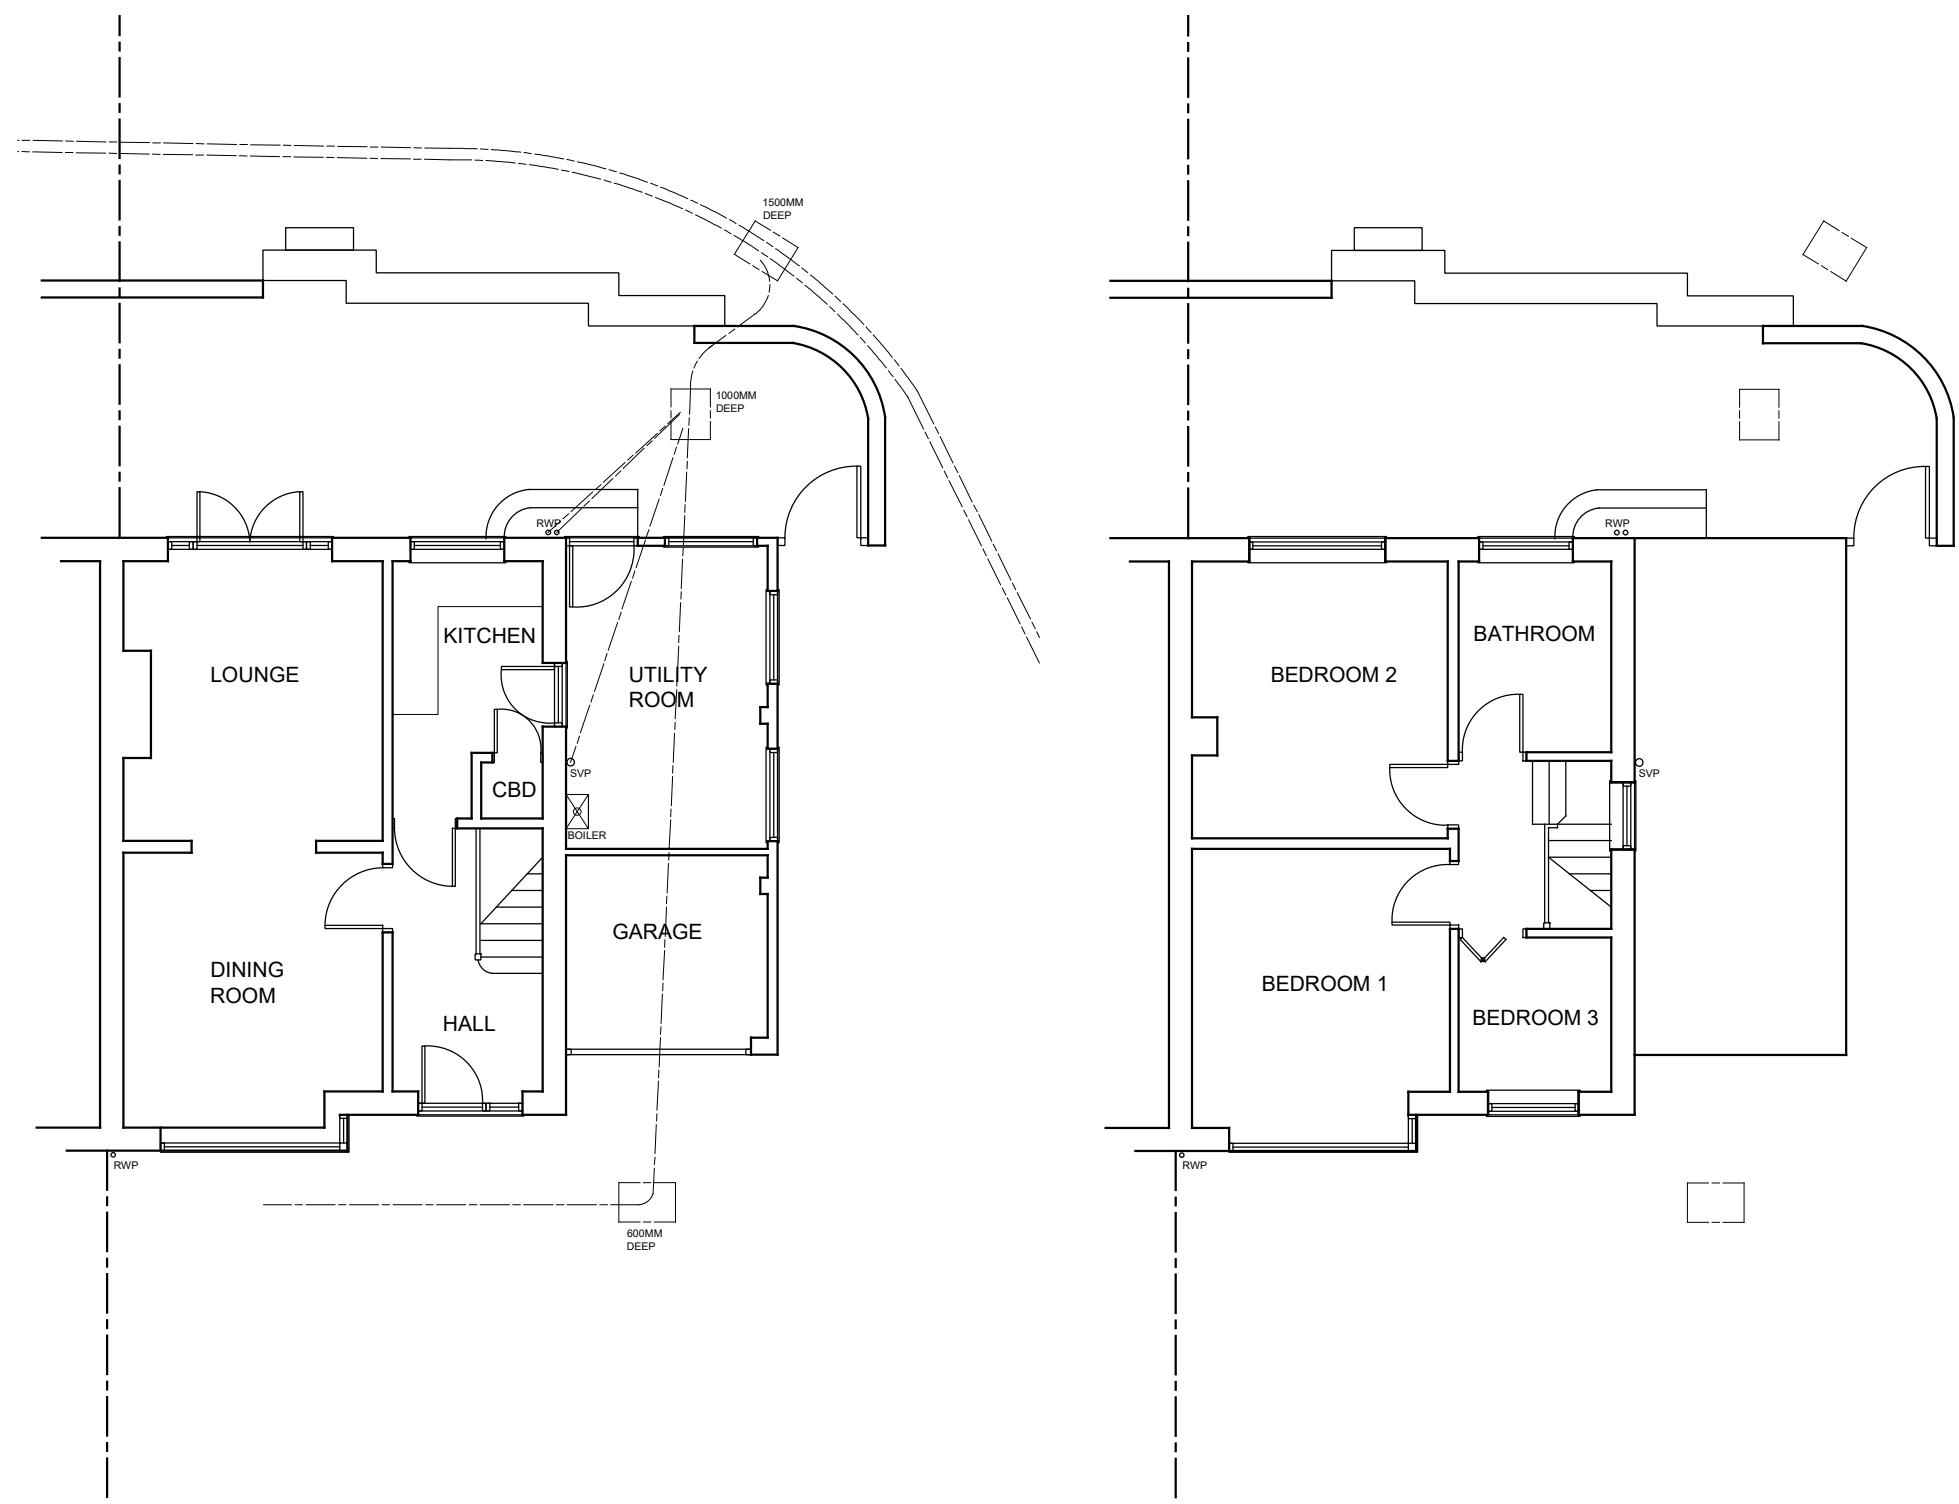

EXISTING GROUND FLOOR PLAN EXISTING FIRST FLOOR PLAN

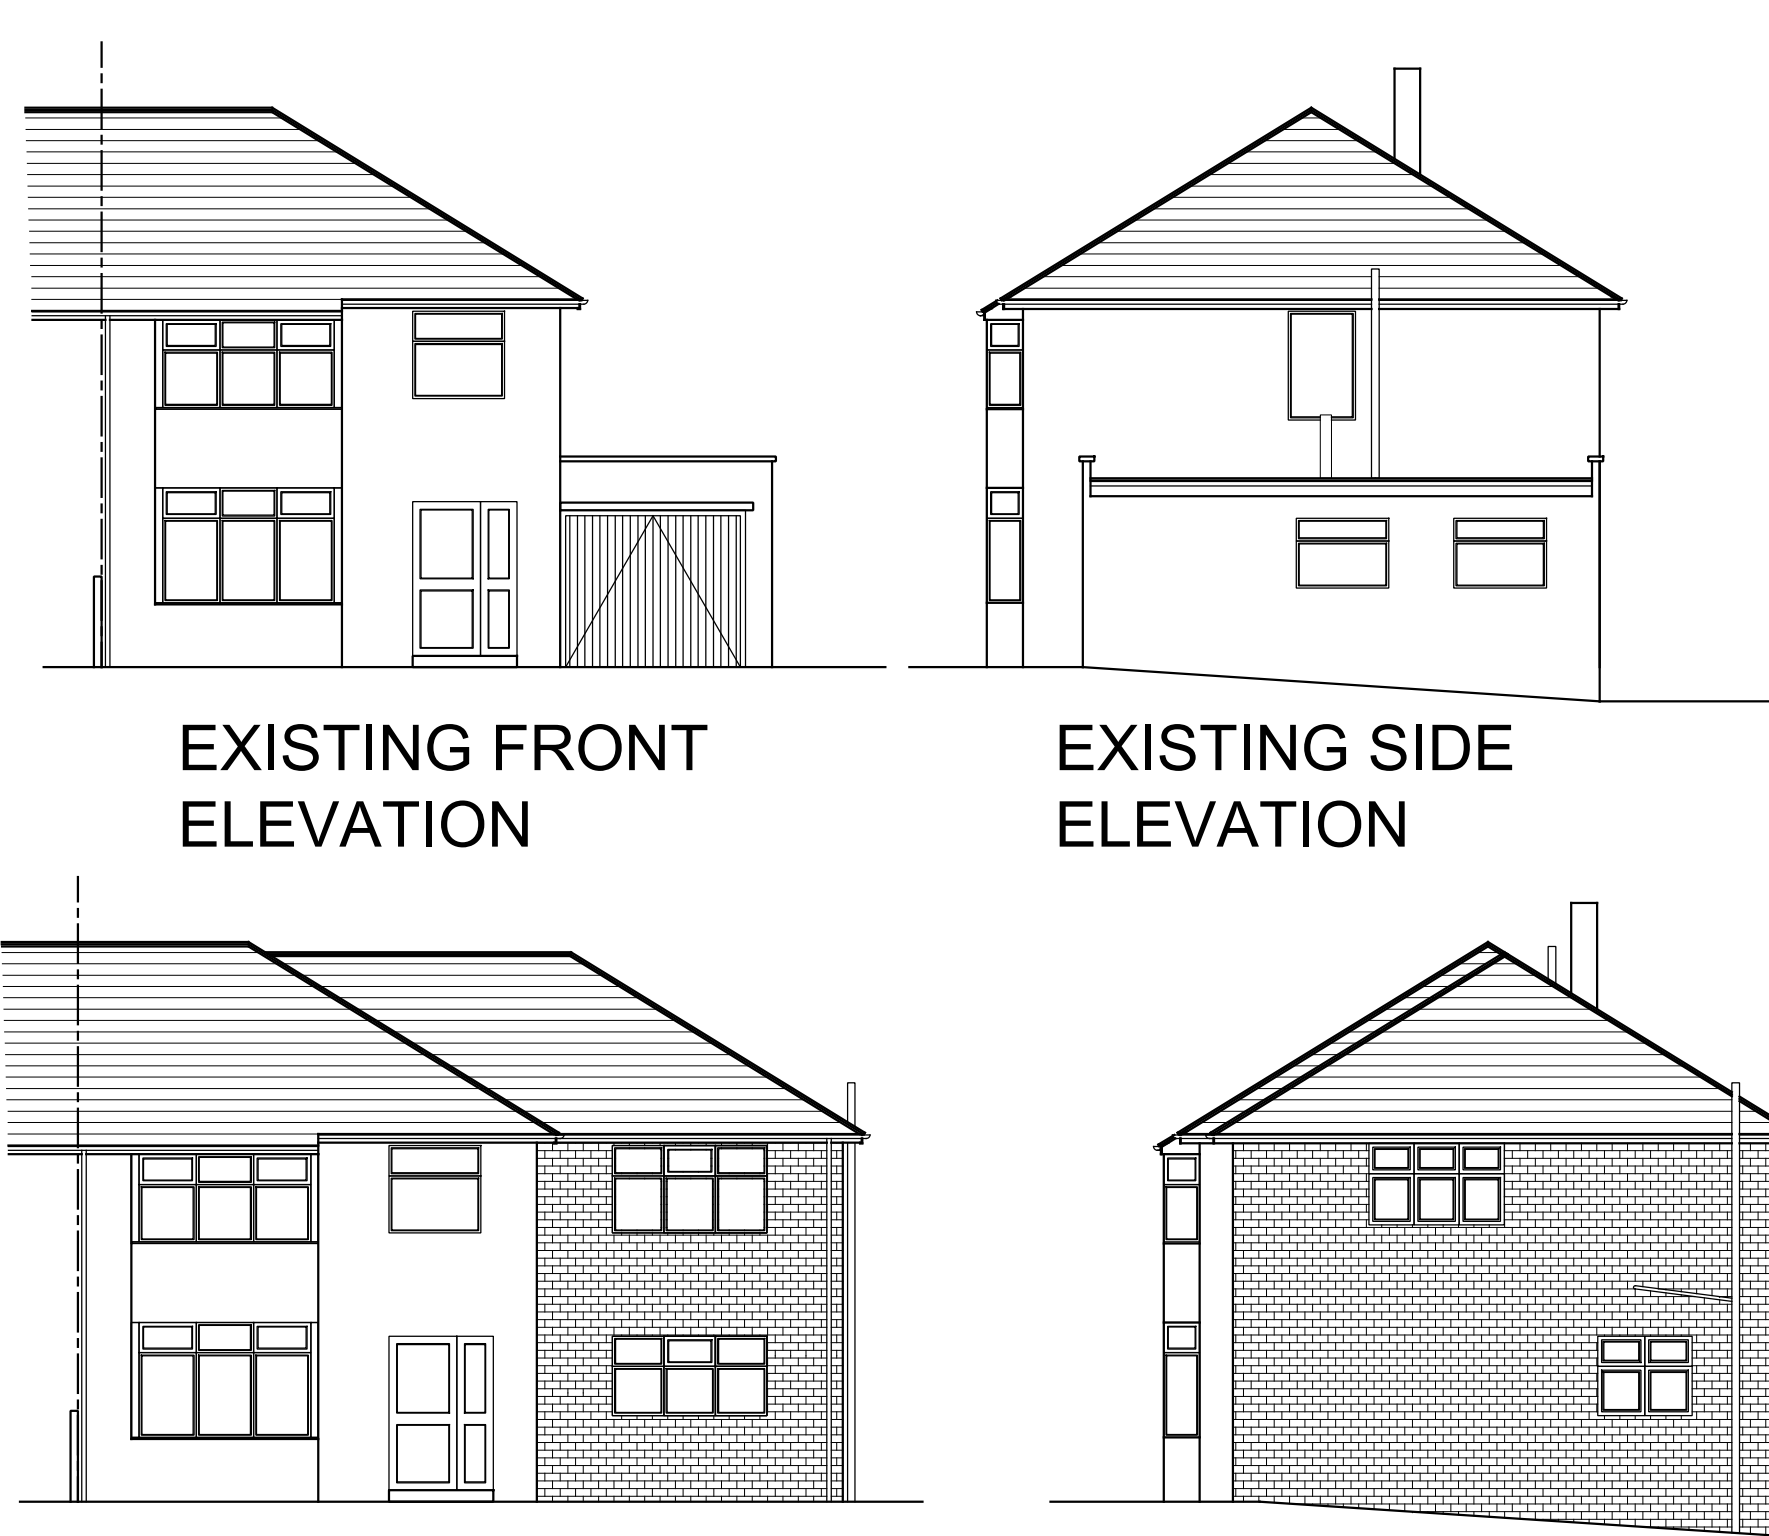


EXISTING FRONT
ELEVATION

EXISTING SIDE
ELEVATION

PROPOSED FRONT
ELEVATION


PROPOSED SIDE
ELEVATION

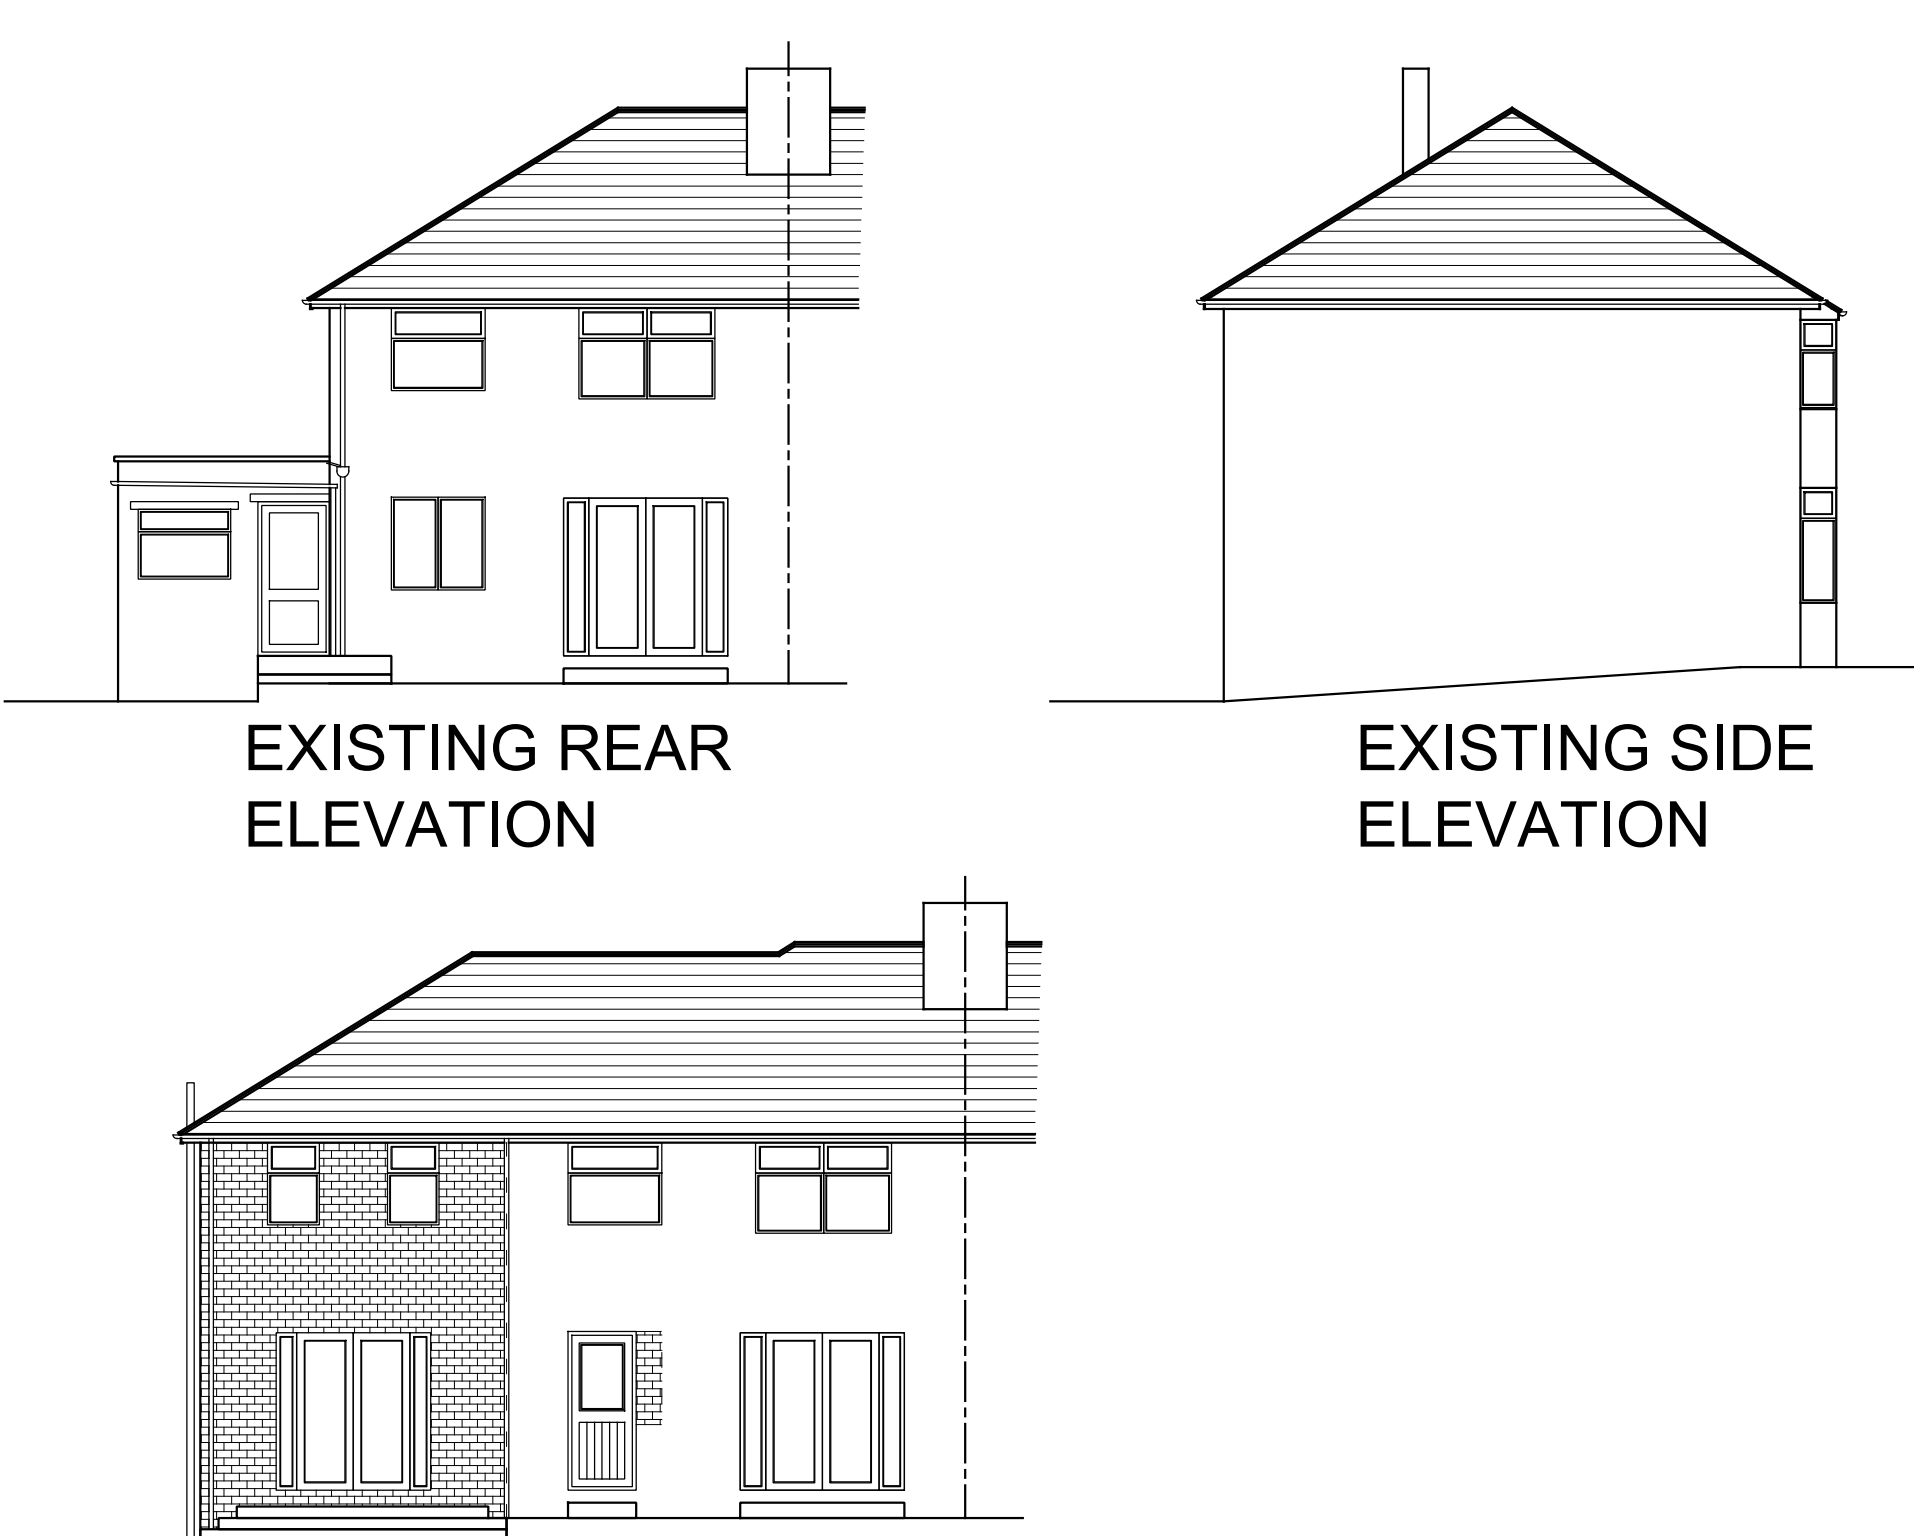


EXISTING REAR
ELEVATION

EXISTING SIDE
ELEVATION


PROPOSED REAR
ELEVATION

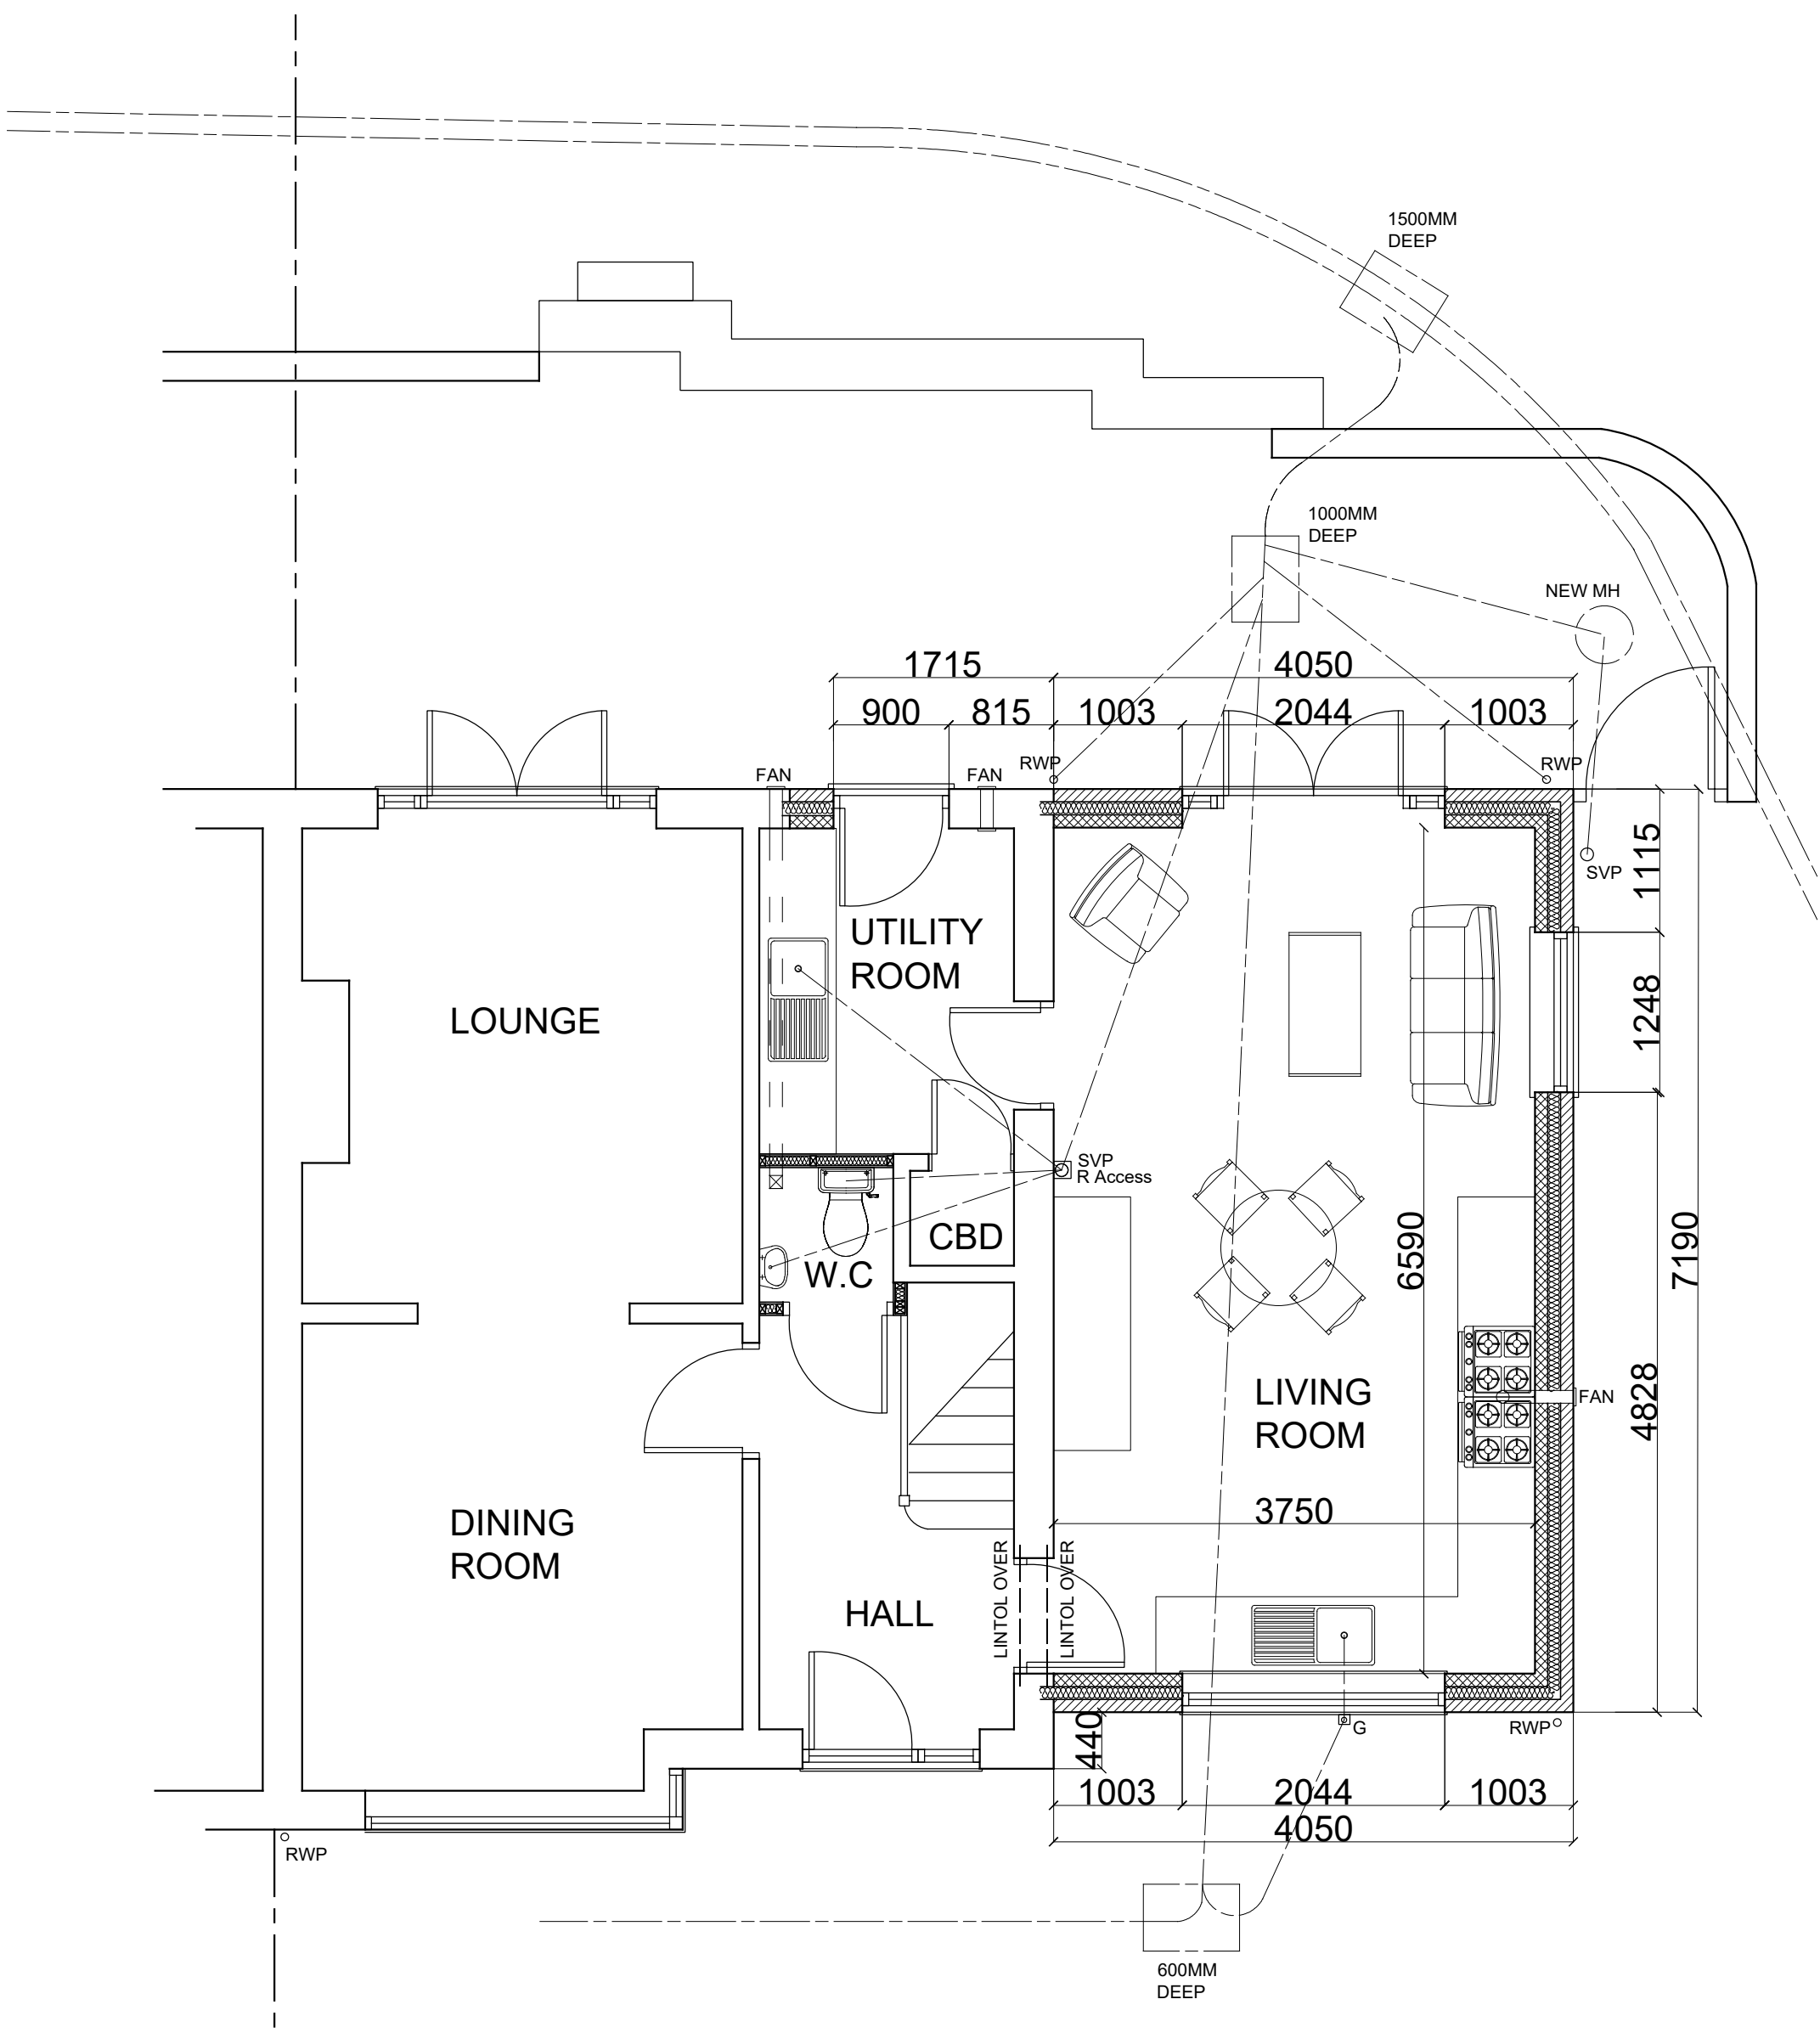


PROPOSED GROUND FLOOR PLAN

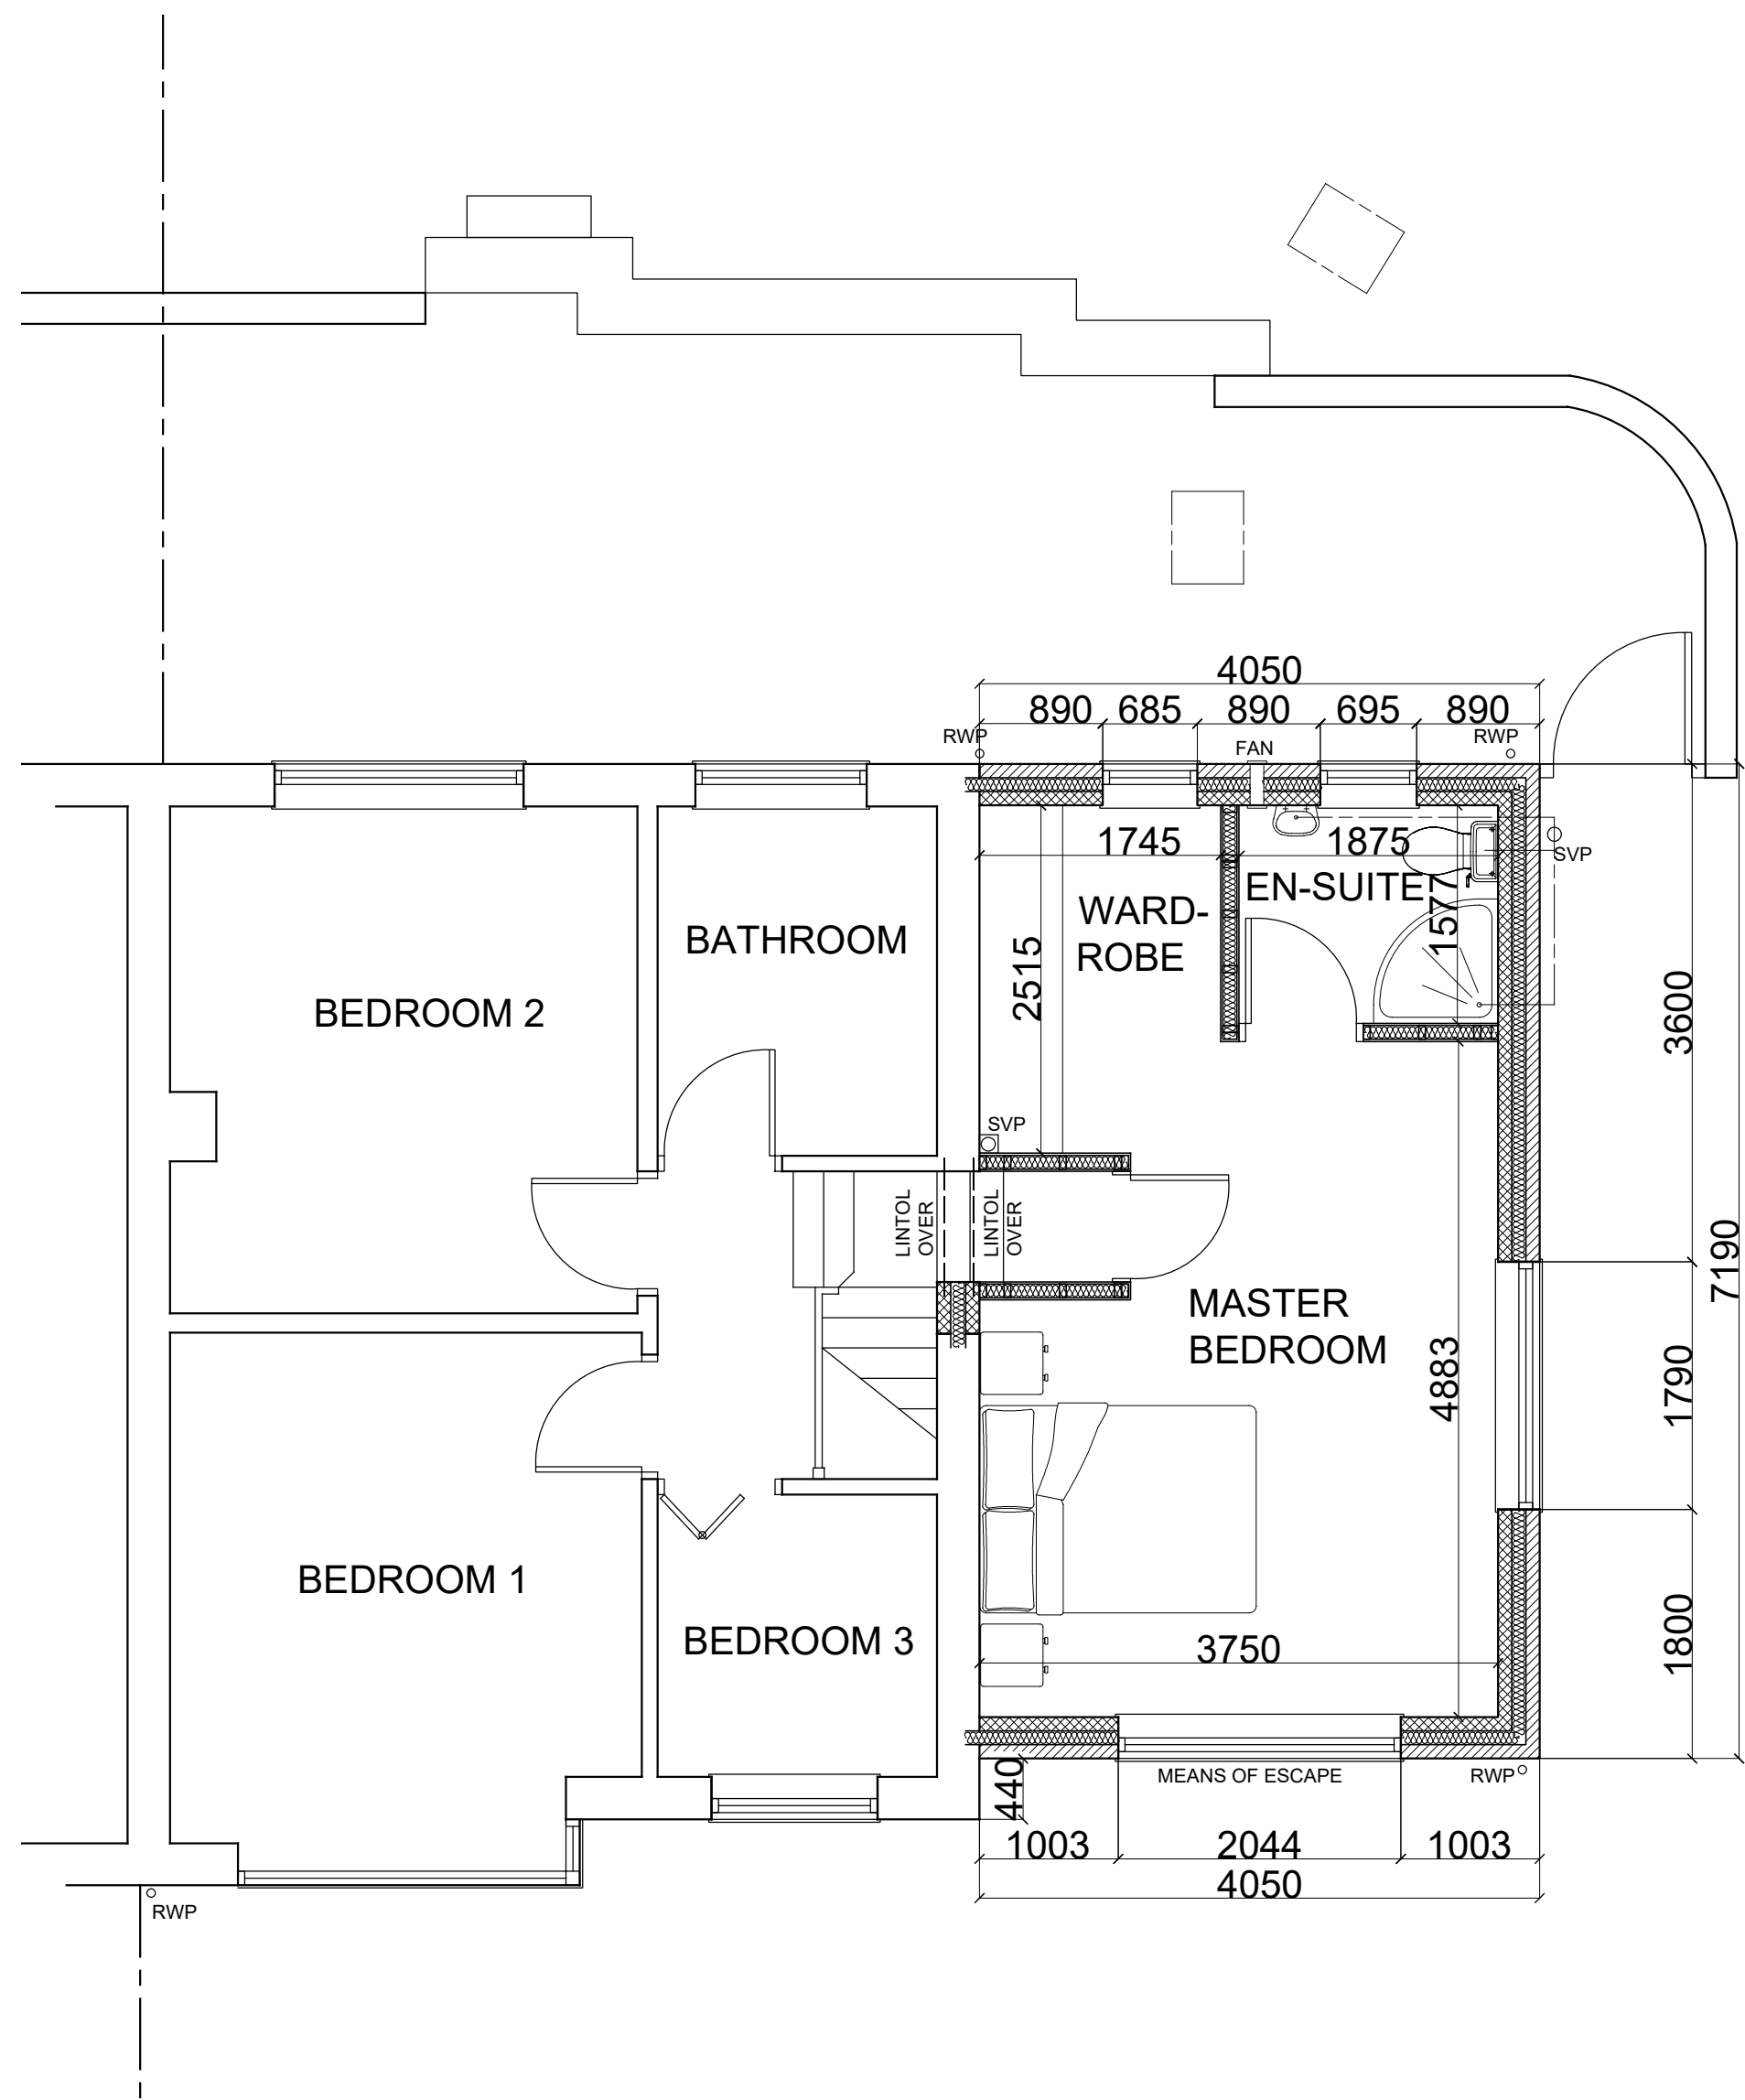

PROPOSED FIRST FLOOR PLAN

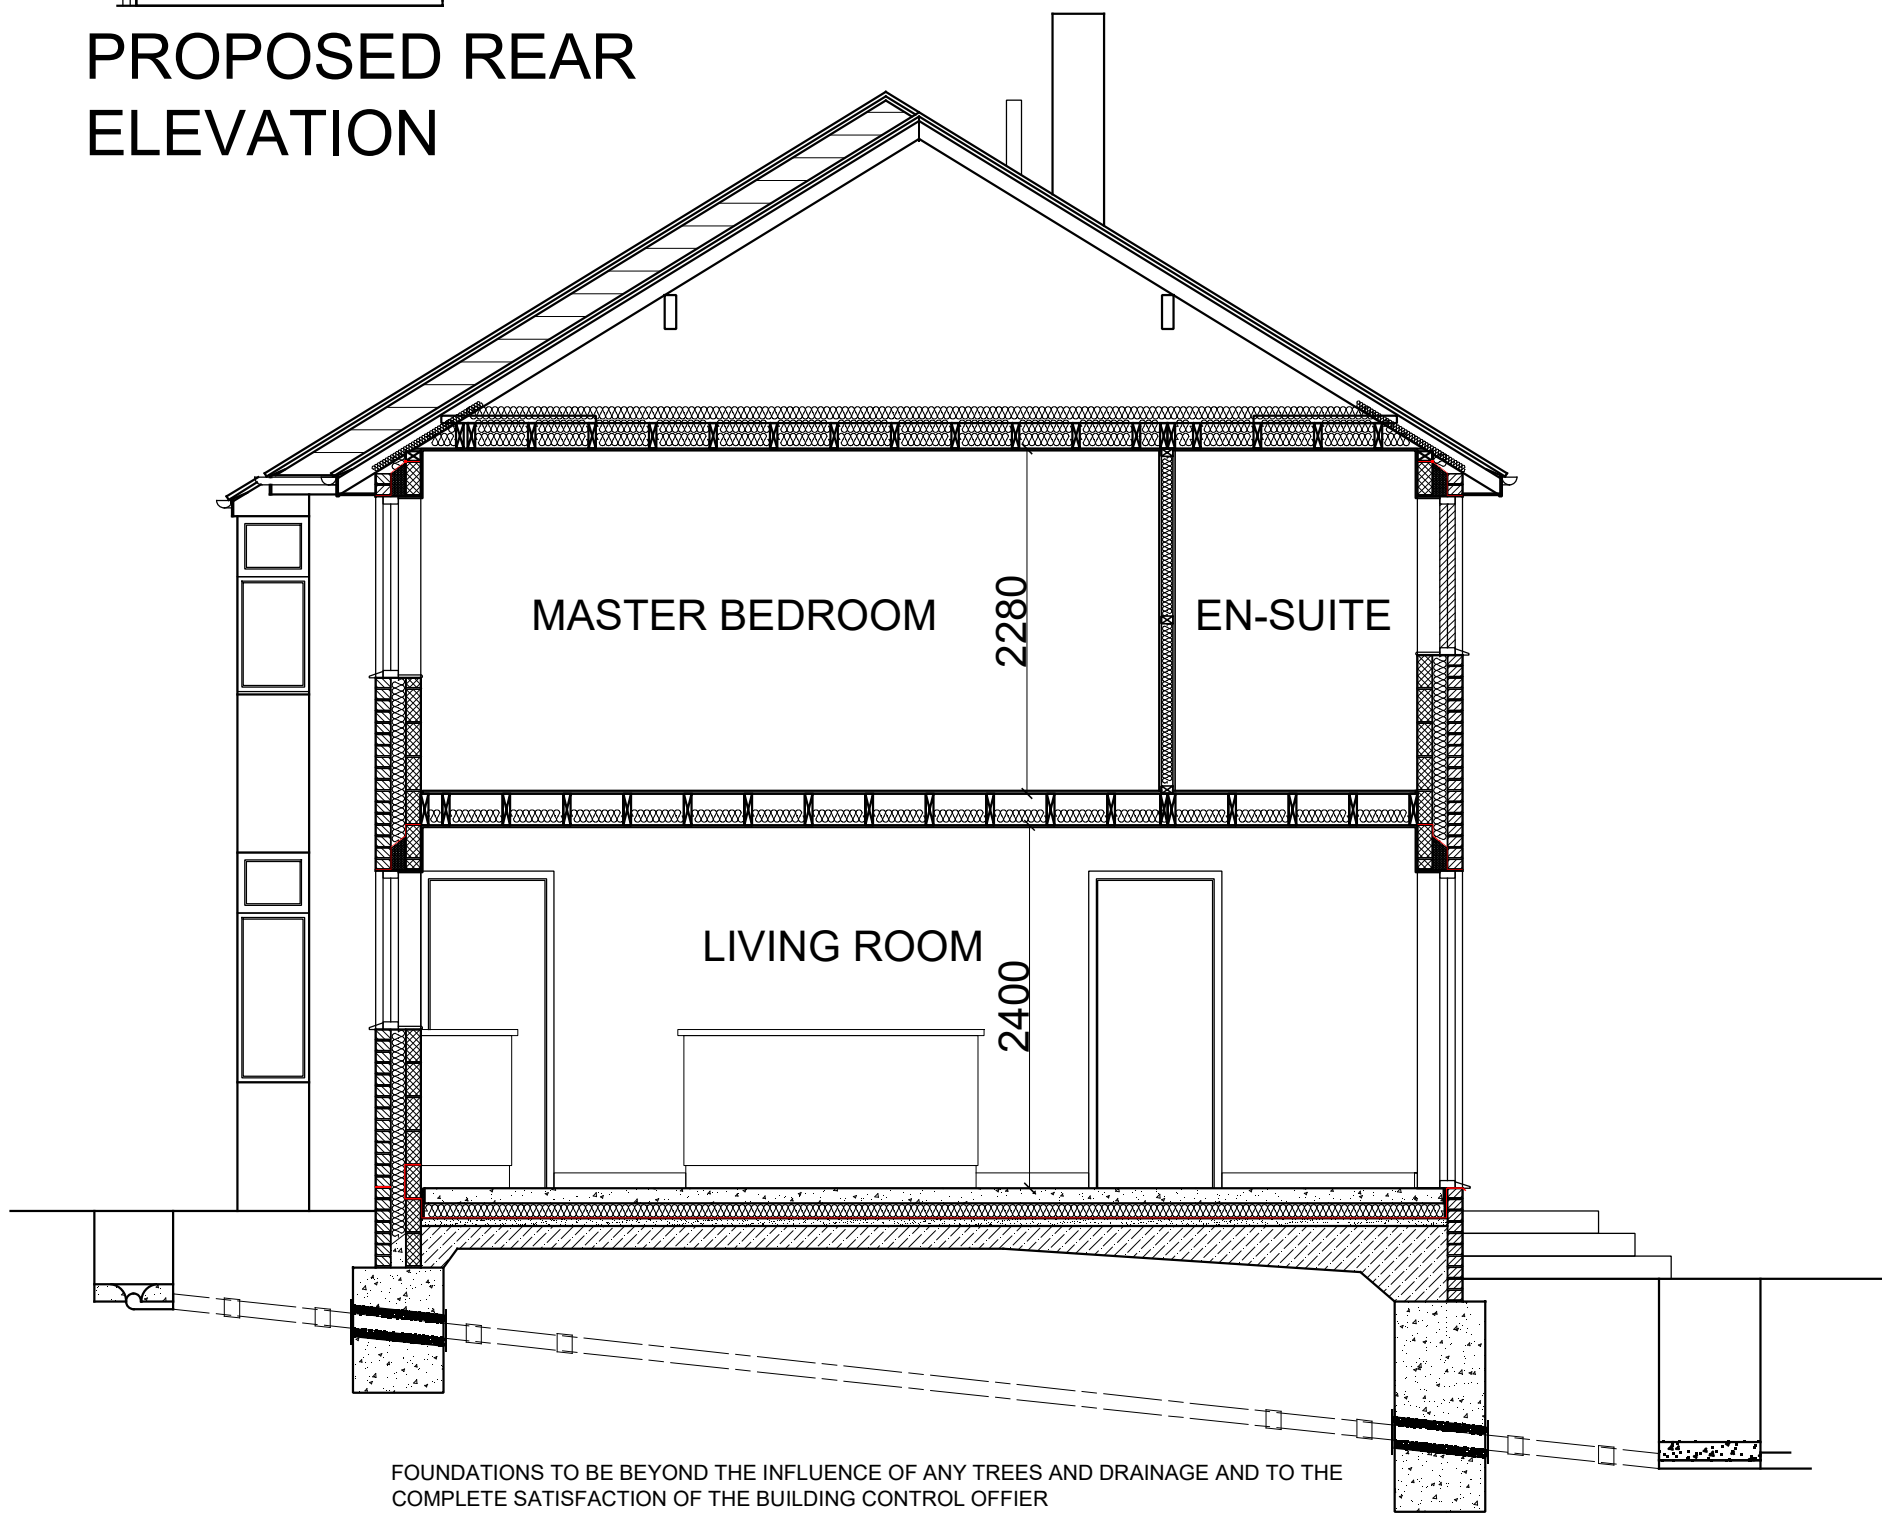

PROPOSED SECTION

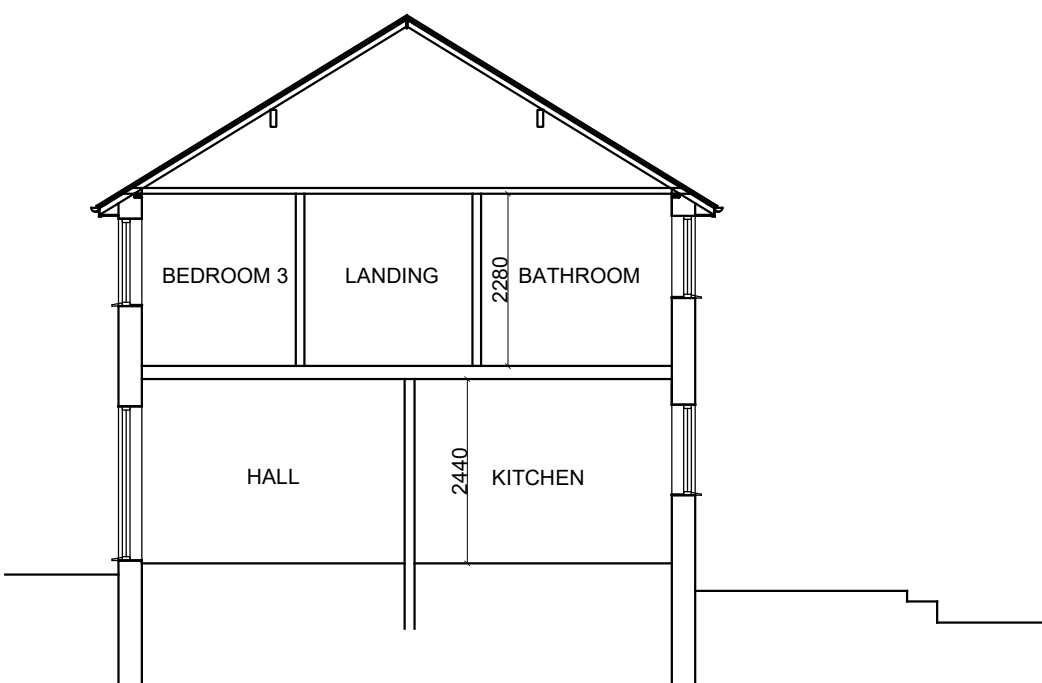

EXISTING SECTION

REV	DESCRIPTION	DATE	DRWN
JDS DESIGNS LTD TEL - 07924437207 EMAIL - JDS.DESIGNS@GMAIL.COM			
PROJECT TITLE PROPOSED TWO STOREY SIDE AND SINGLE STOREY REAR EXTENSION AT 2 CORDONATION CRESCENT BIRDWELL BARNLEY S70 5RN			
DRAWING TITLE EXISTING AND PROPOSED PLANS			
PROJECT NO. 2017.00140.000		DWS NO. 01	
SCALE 1:50 / 100		REV. -	