




**EXISTING FRONT ELEVATION**  
SCALE 1:100

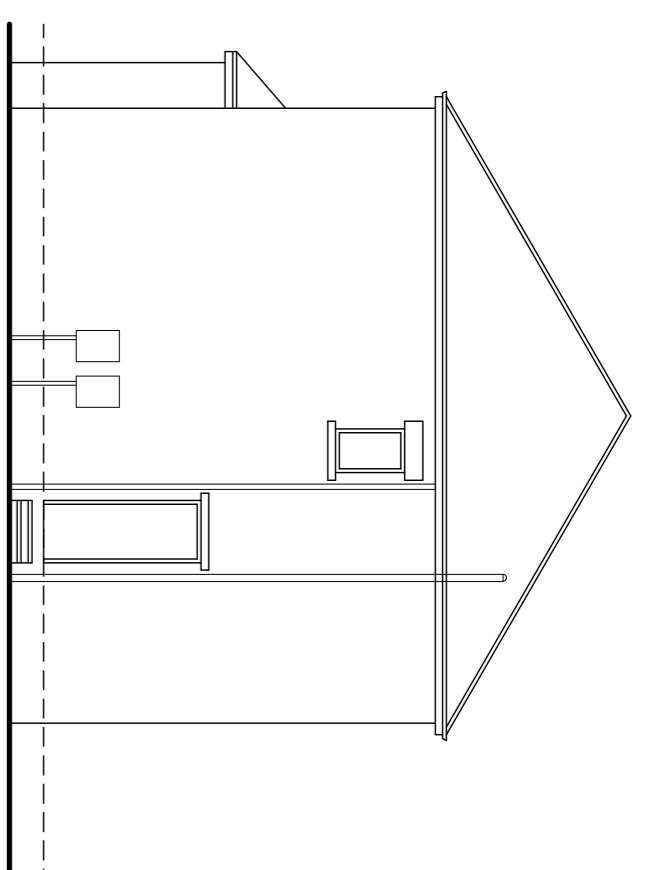


**EXISTING SIDE ELEVATION**  
SCALE 1:100

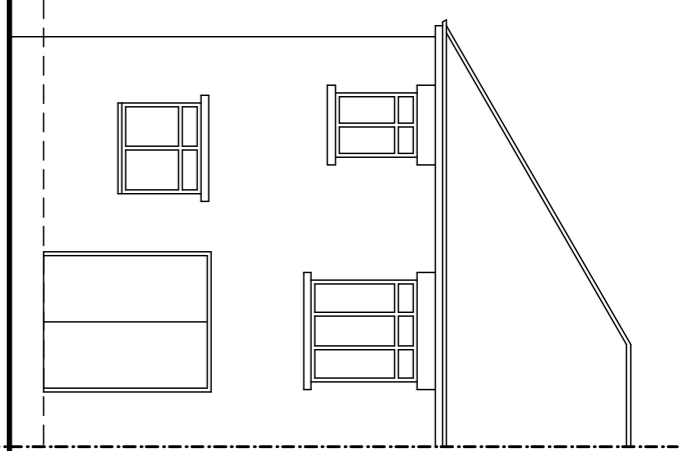


**EXISTING REAR ELEVATION**  
SCALE 1:100

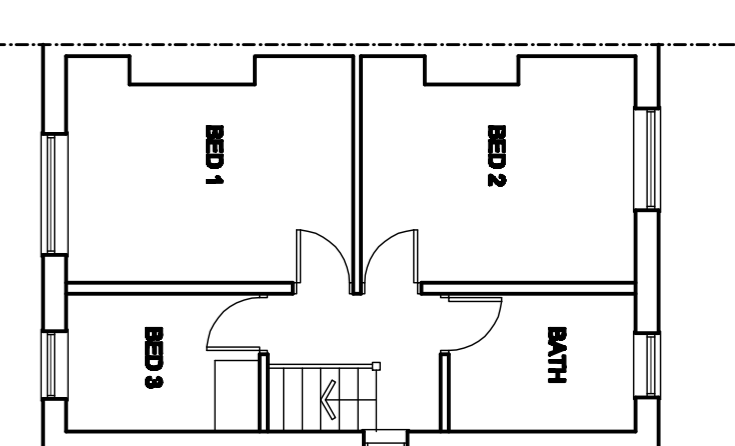


**EXISTING FIRST FLOOR PLAN**  
SCALE 1:100

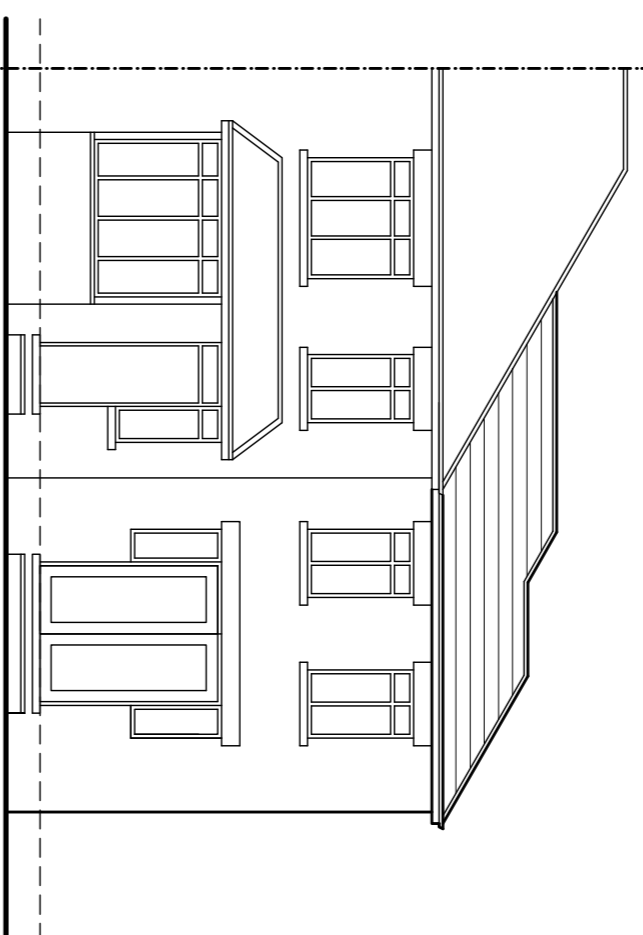


**PROPOSED FRONT ELEVATION**  
SCALE 1:100

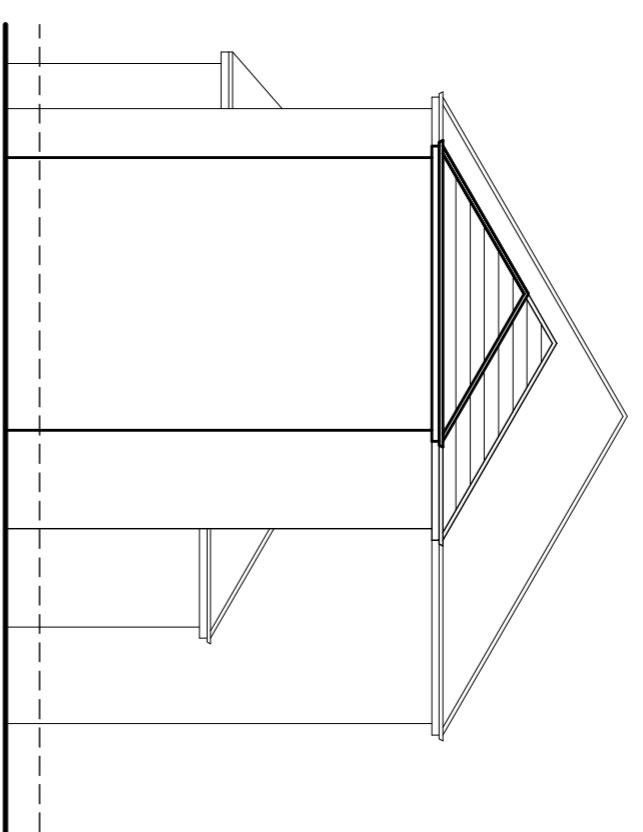

**PROPOSED SIDE ELEVATION**  
SCALE 1:100

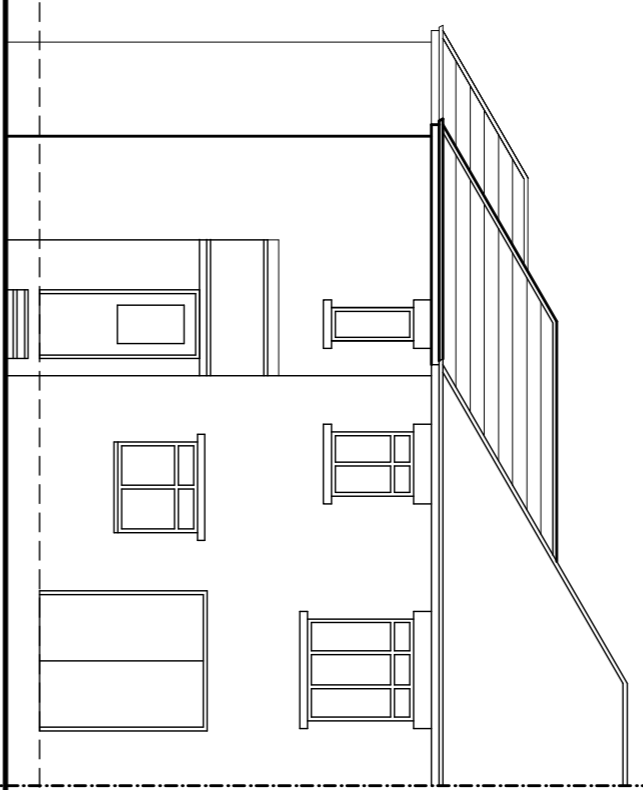


**PROPOSED REAR ELEVATION**  
SCALE 1:100

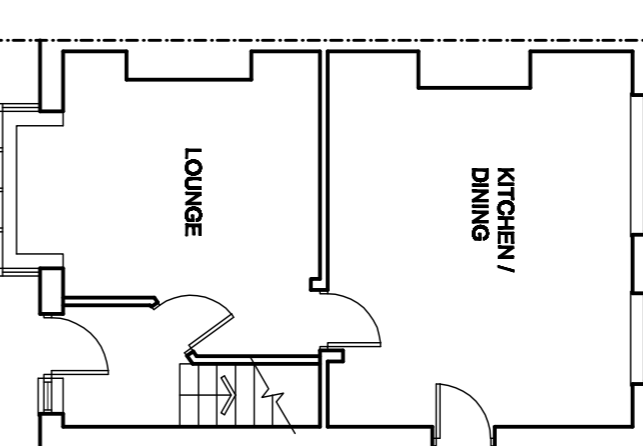


**EXISTING GROUND FLOOR PLAN**  
SCALE 1:100



**LOCATION PLAN**  
SCALE 1:500

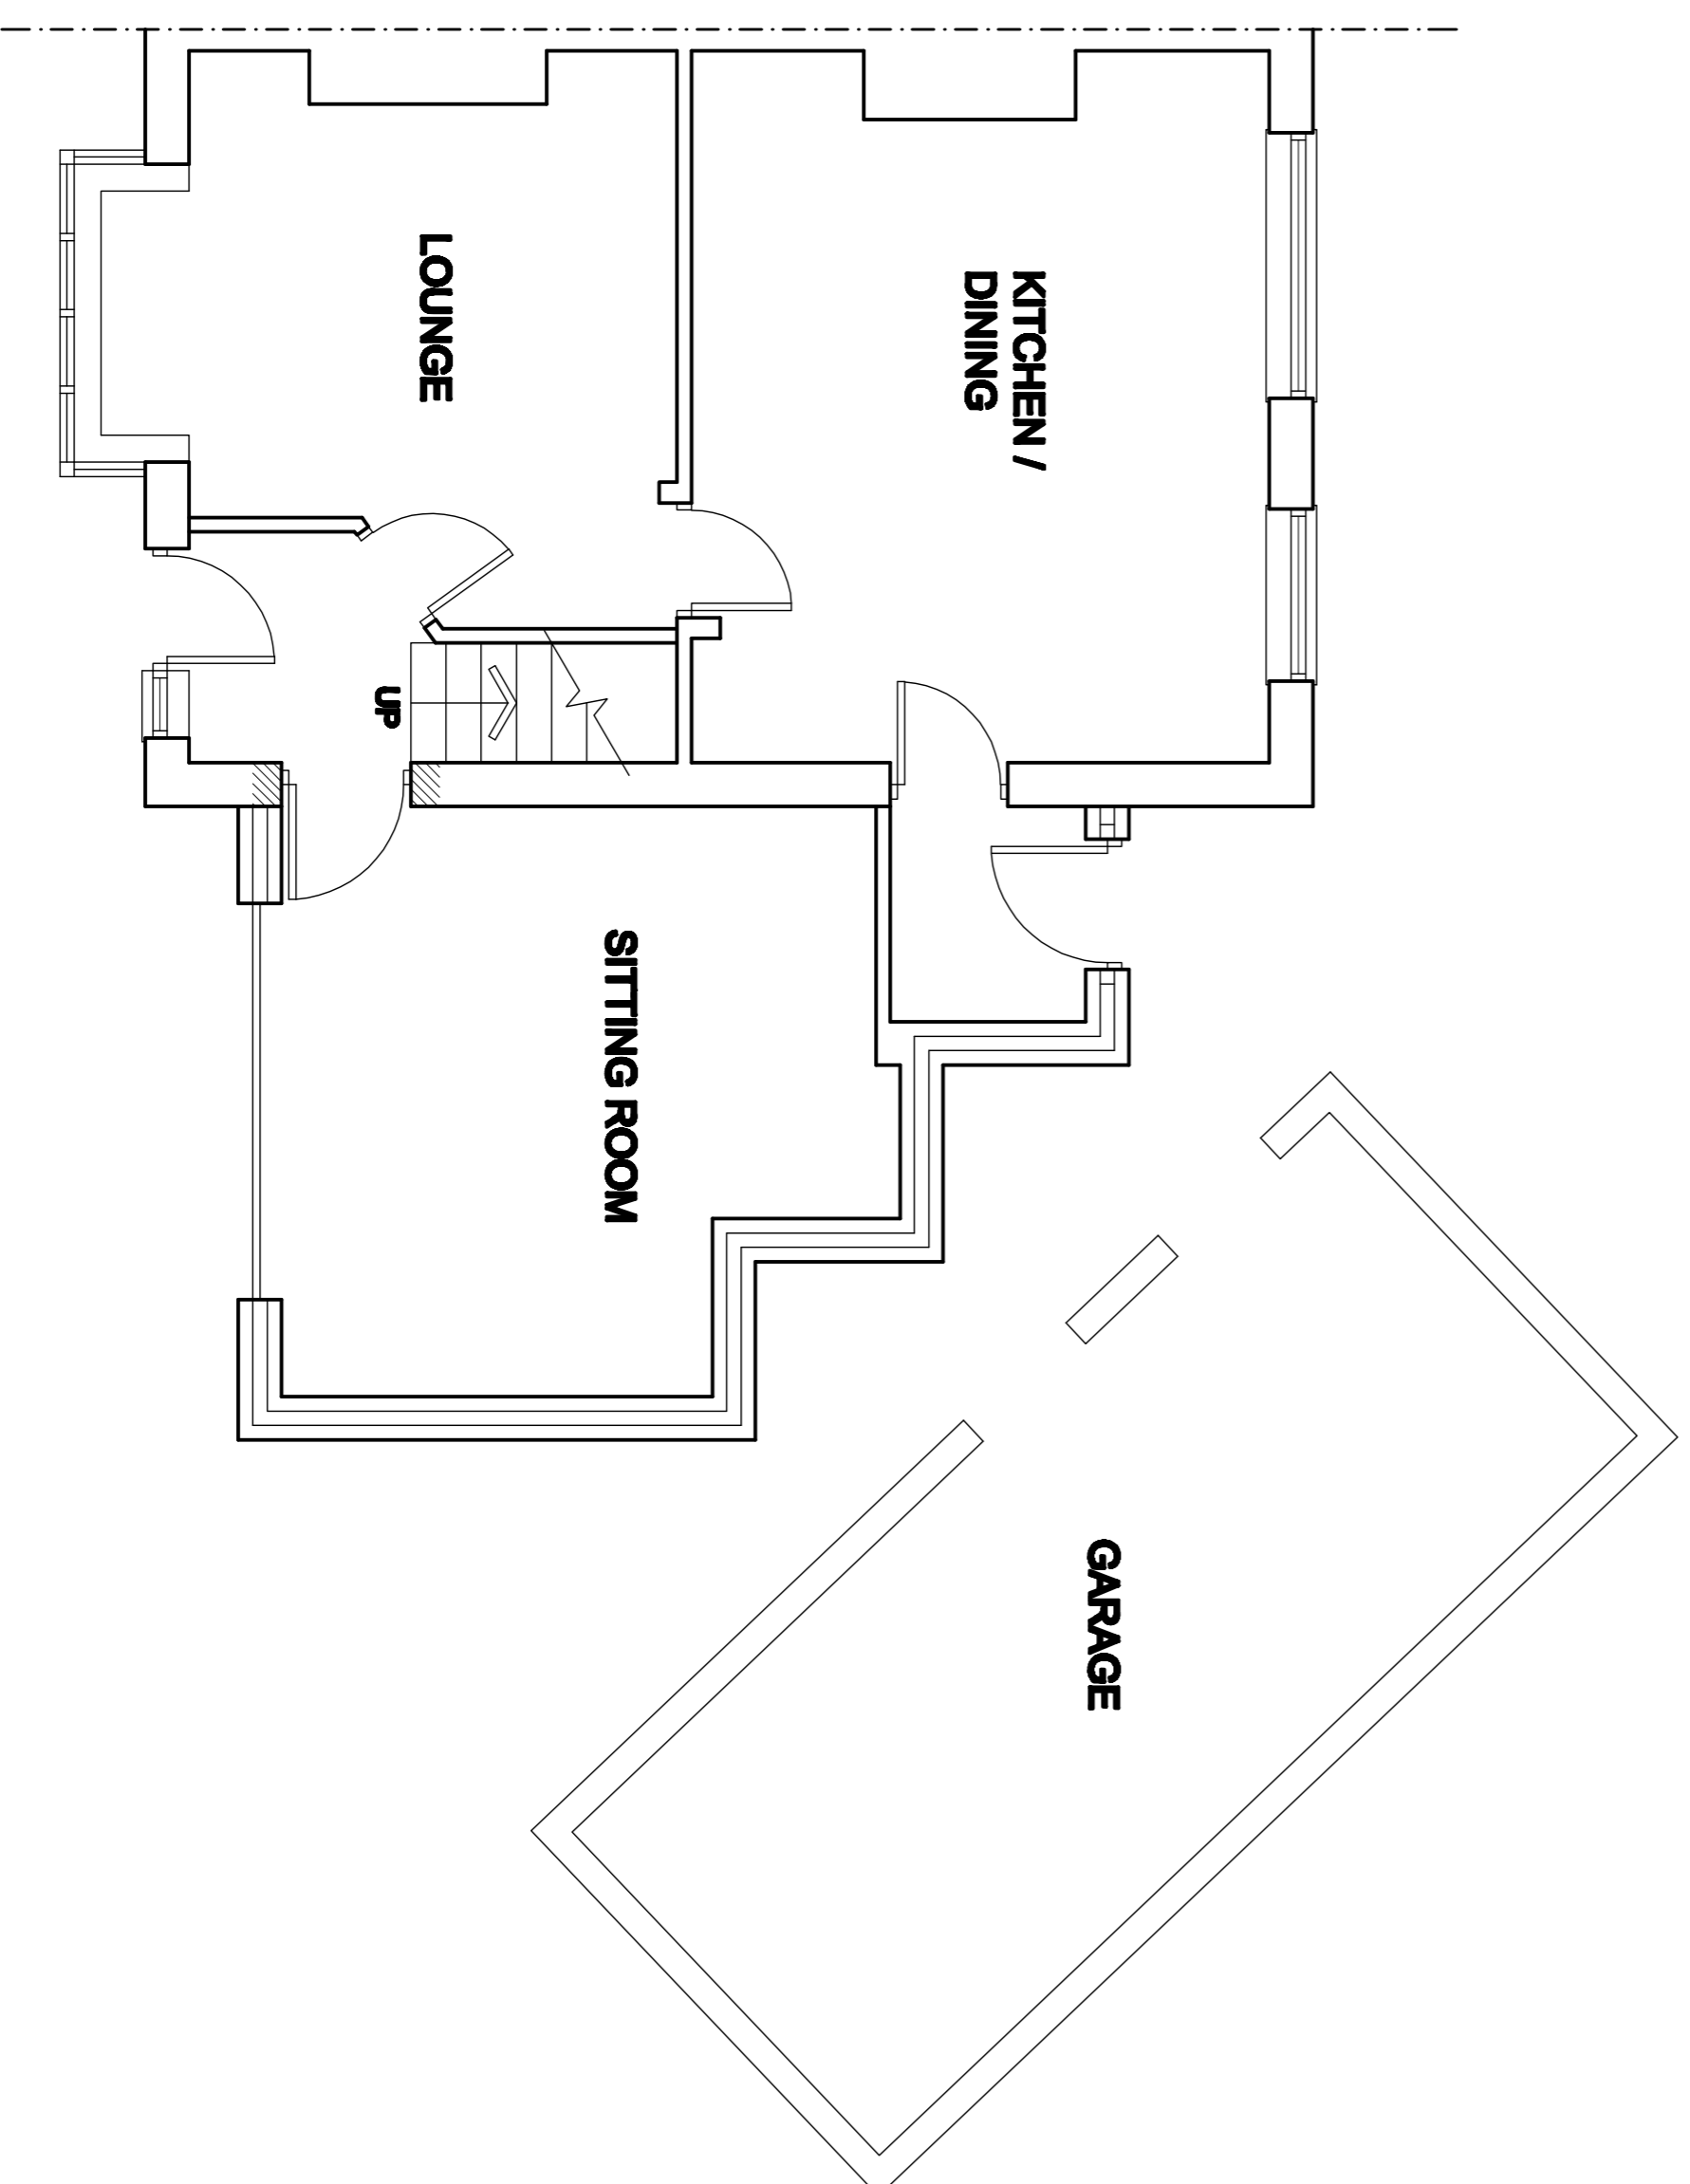

**PROPOSED GROUND FLOOR PLAN**  
SCALE 1:50

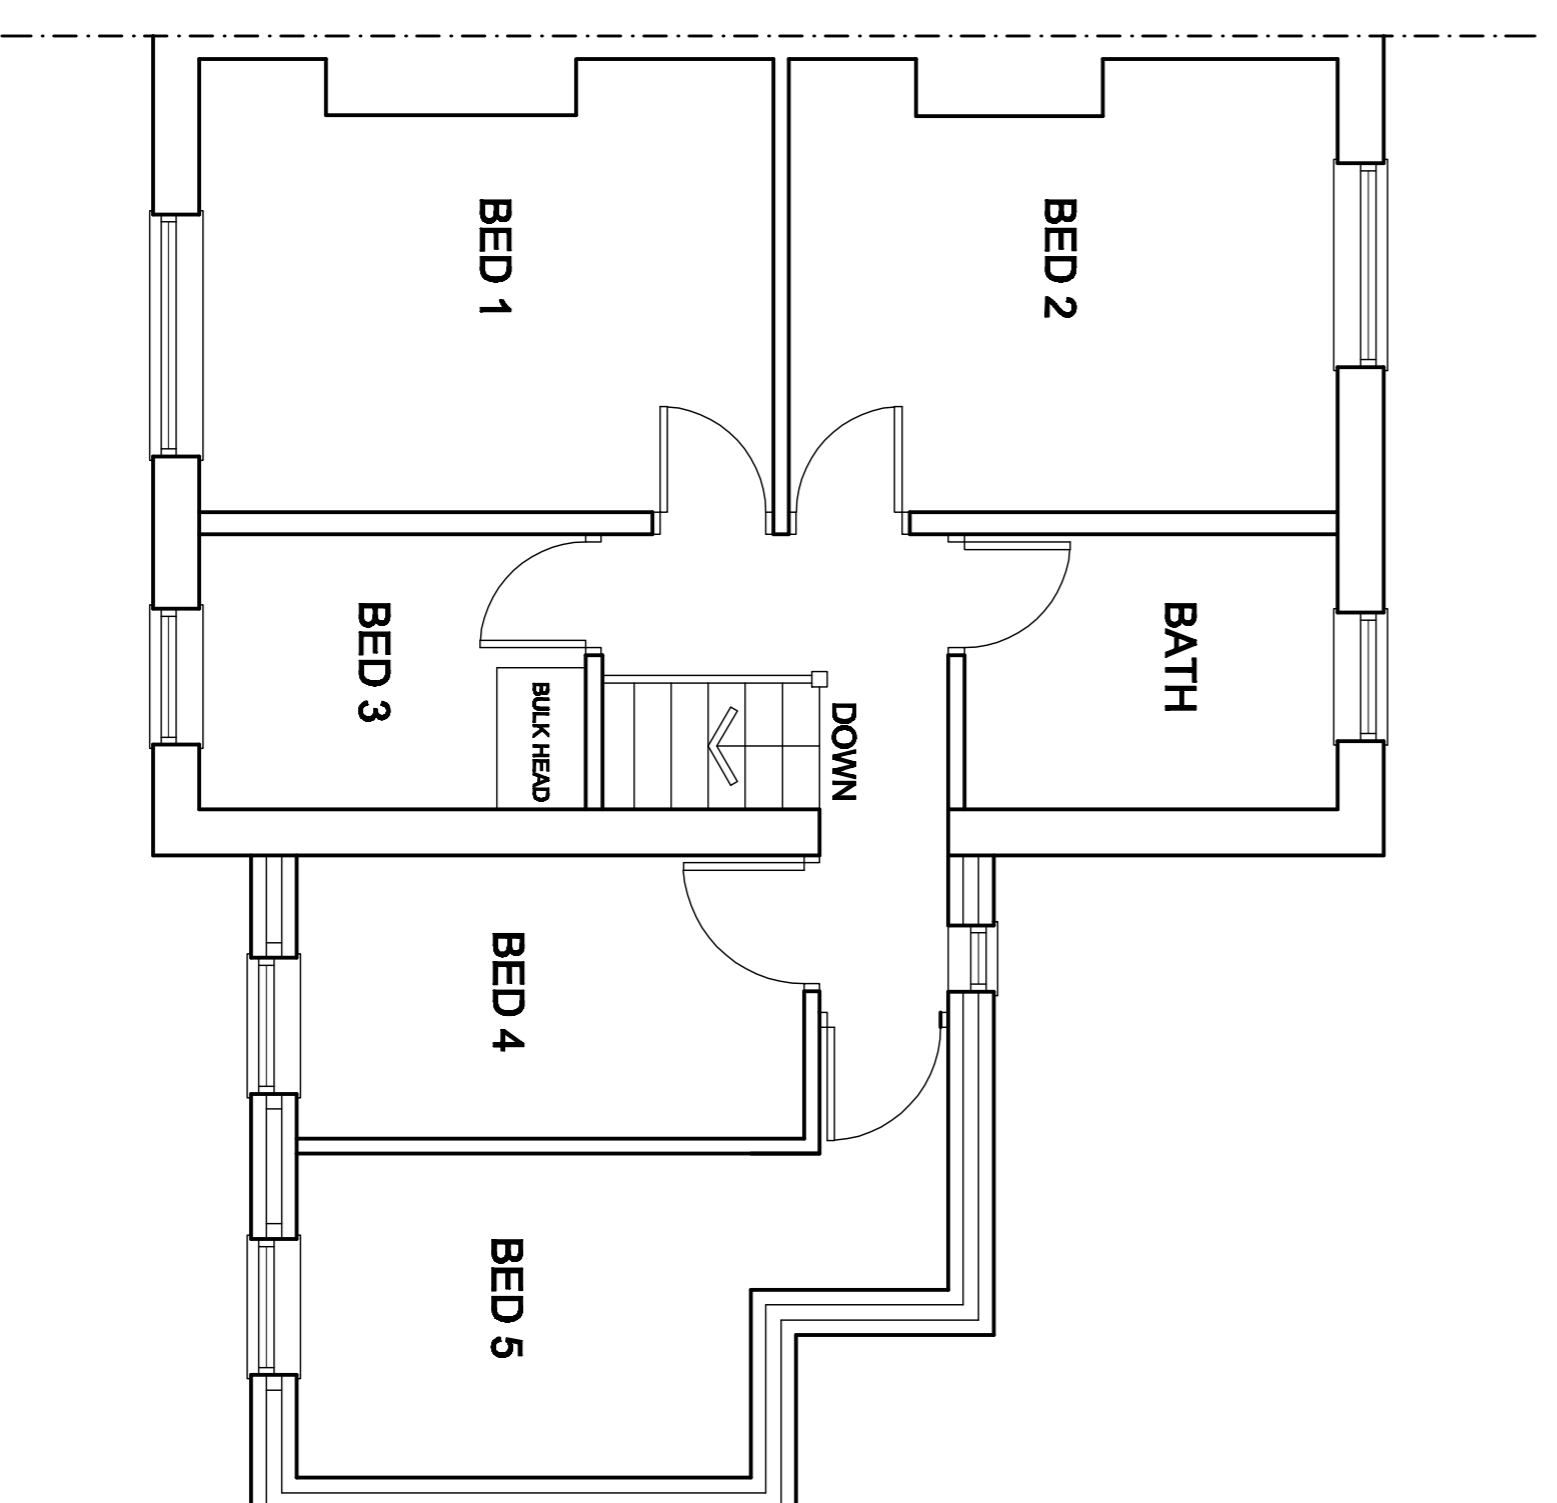

**PROPOSED FIRST FLOOR PLAN**  
SCALE 1:50

<b>White Agus Partnership</b> PROVIDENCE VILLA, 42 SACKVILLE STREET, BARNSTLEY, S70 2DB SURVEYORS AND BUILDING DESIGN CONSULTANTS Phone: 01228 208482 Fax: 01228 285030 Email: info@whiteaguspartnership.co.uk Web: www.whiteaguspartnership.co.uk		Project: PROPOSED SIDE EXTENSION AT 2 MILLSIDE, SHAFTON BARNSTLEY, S72 8NX		Client: MR. J. DUNHILL	
Drawing Title: PLANS & ELEVATIONS		Date: MAY 2011		Scale: 1:50 & 1:100 @ A1	
Date: 11/09		Ref: 14009		Date: 01	
Date: 11/09		Ref: 14009		Date: 01	
Date: 11/09		Ref: 14009		Date: 01	