



1 Proposed Garage Plan  
Scale: 1:50




2 Proposed Garage Roof Plan  
Scale: 1:50

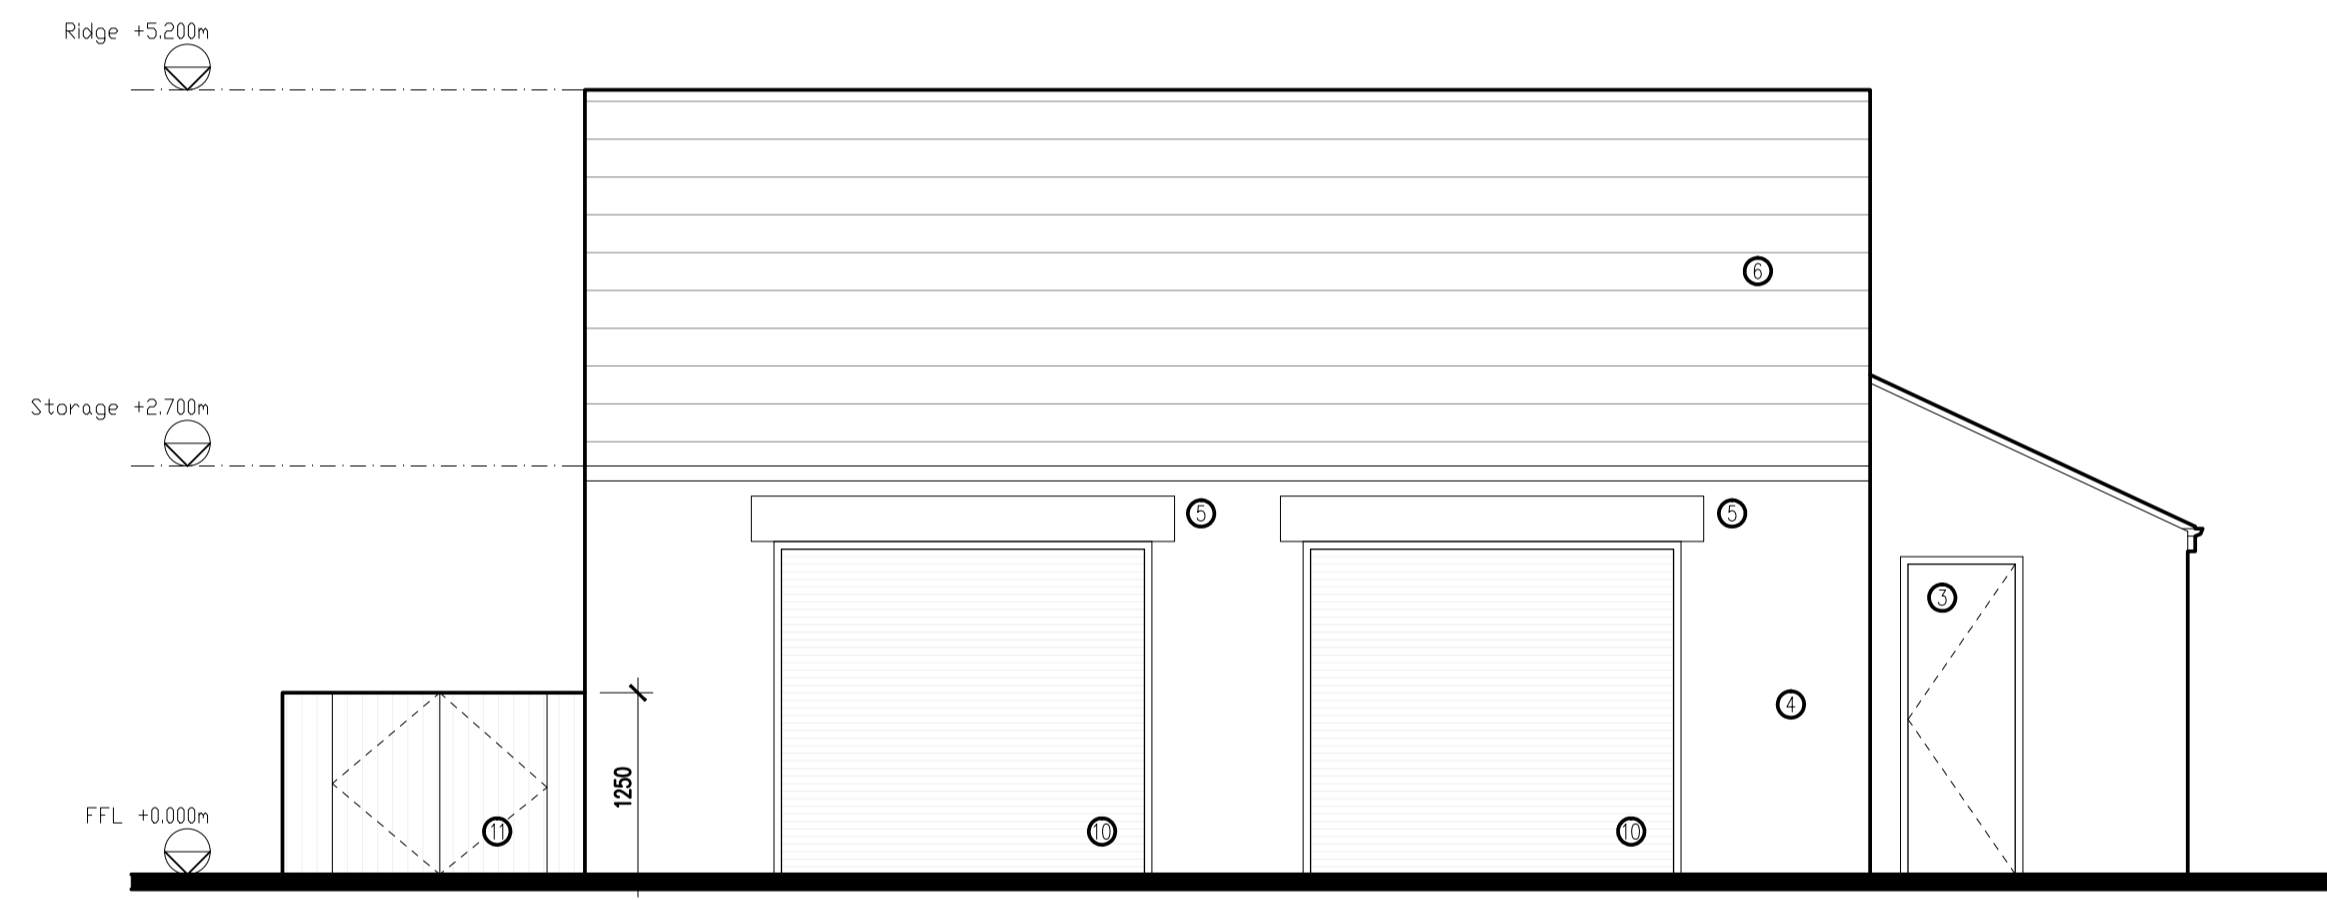


3 Proposed Garage Front Elevation  
Scale: 1:50

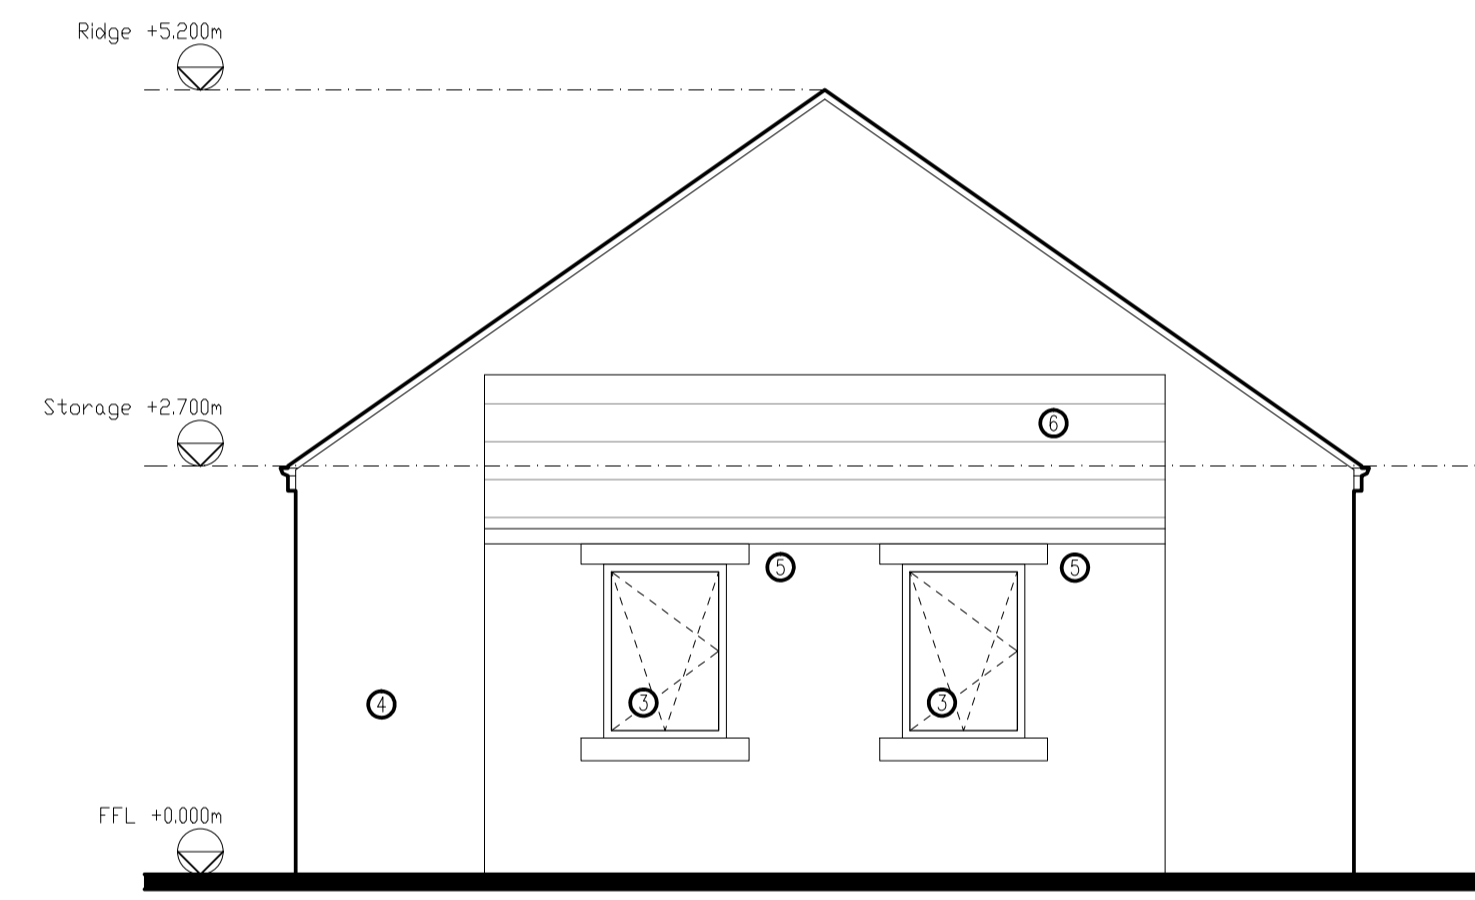

4 Proposed Garage Side Elevation  
Scale: 1:50

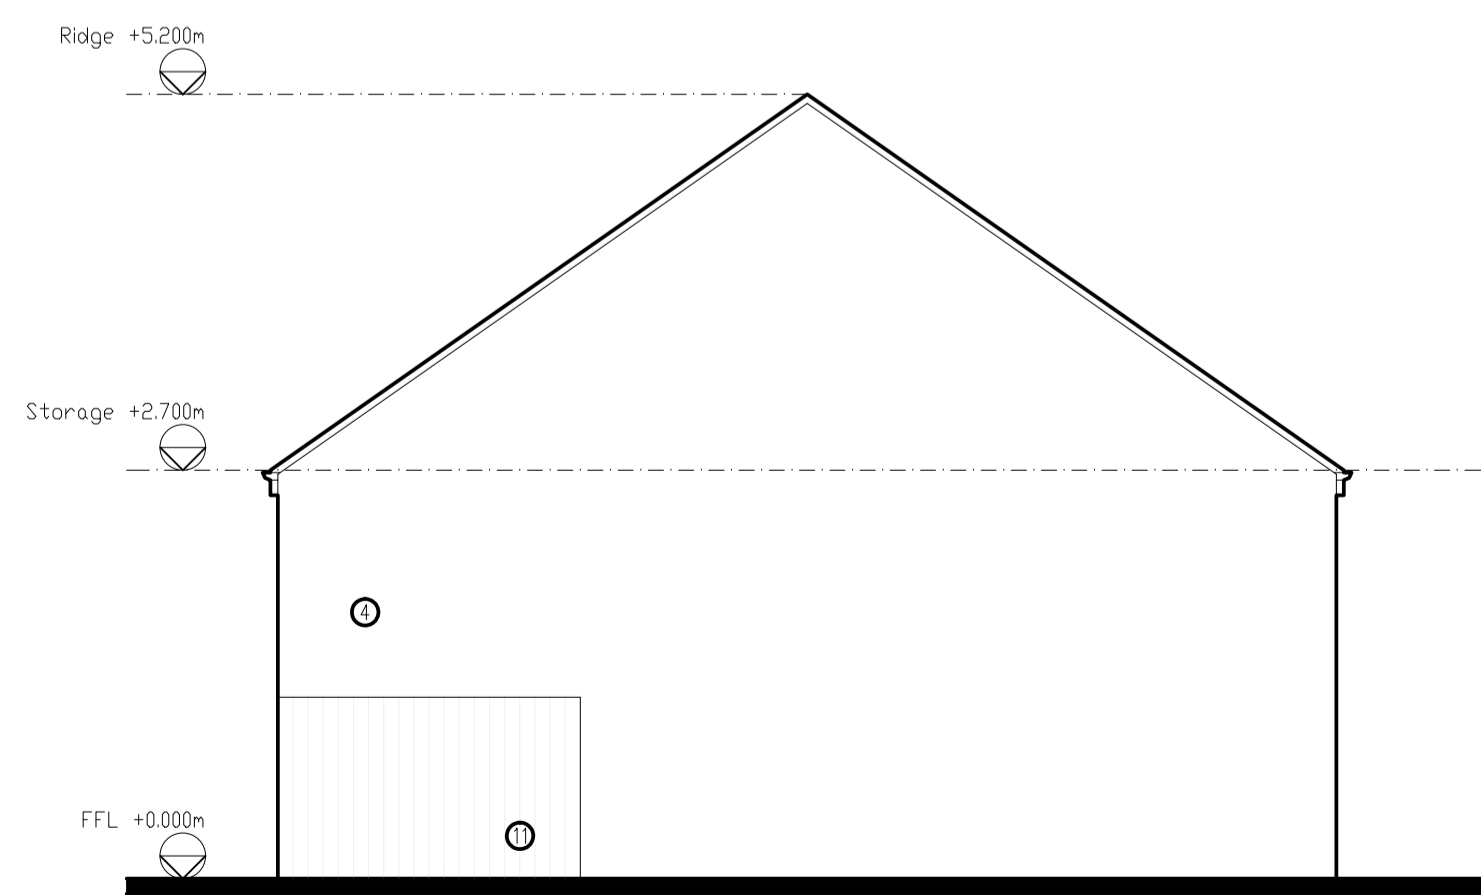

5 Proposed Garage Side Elevation  
Scale: 1:50

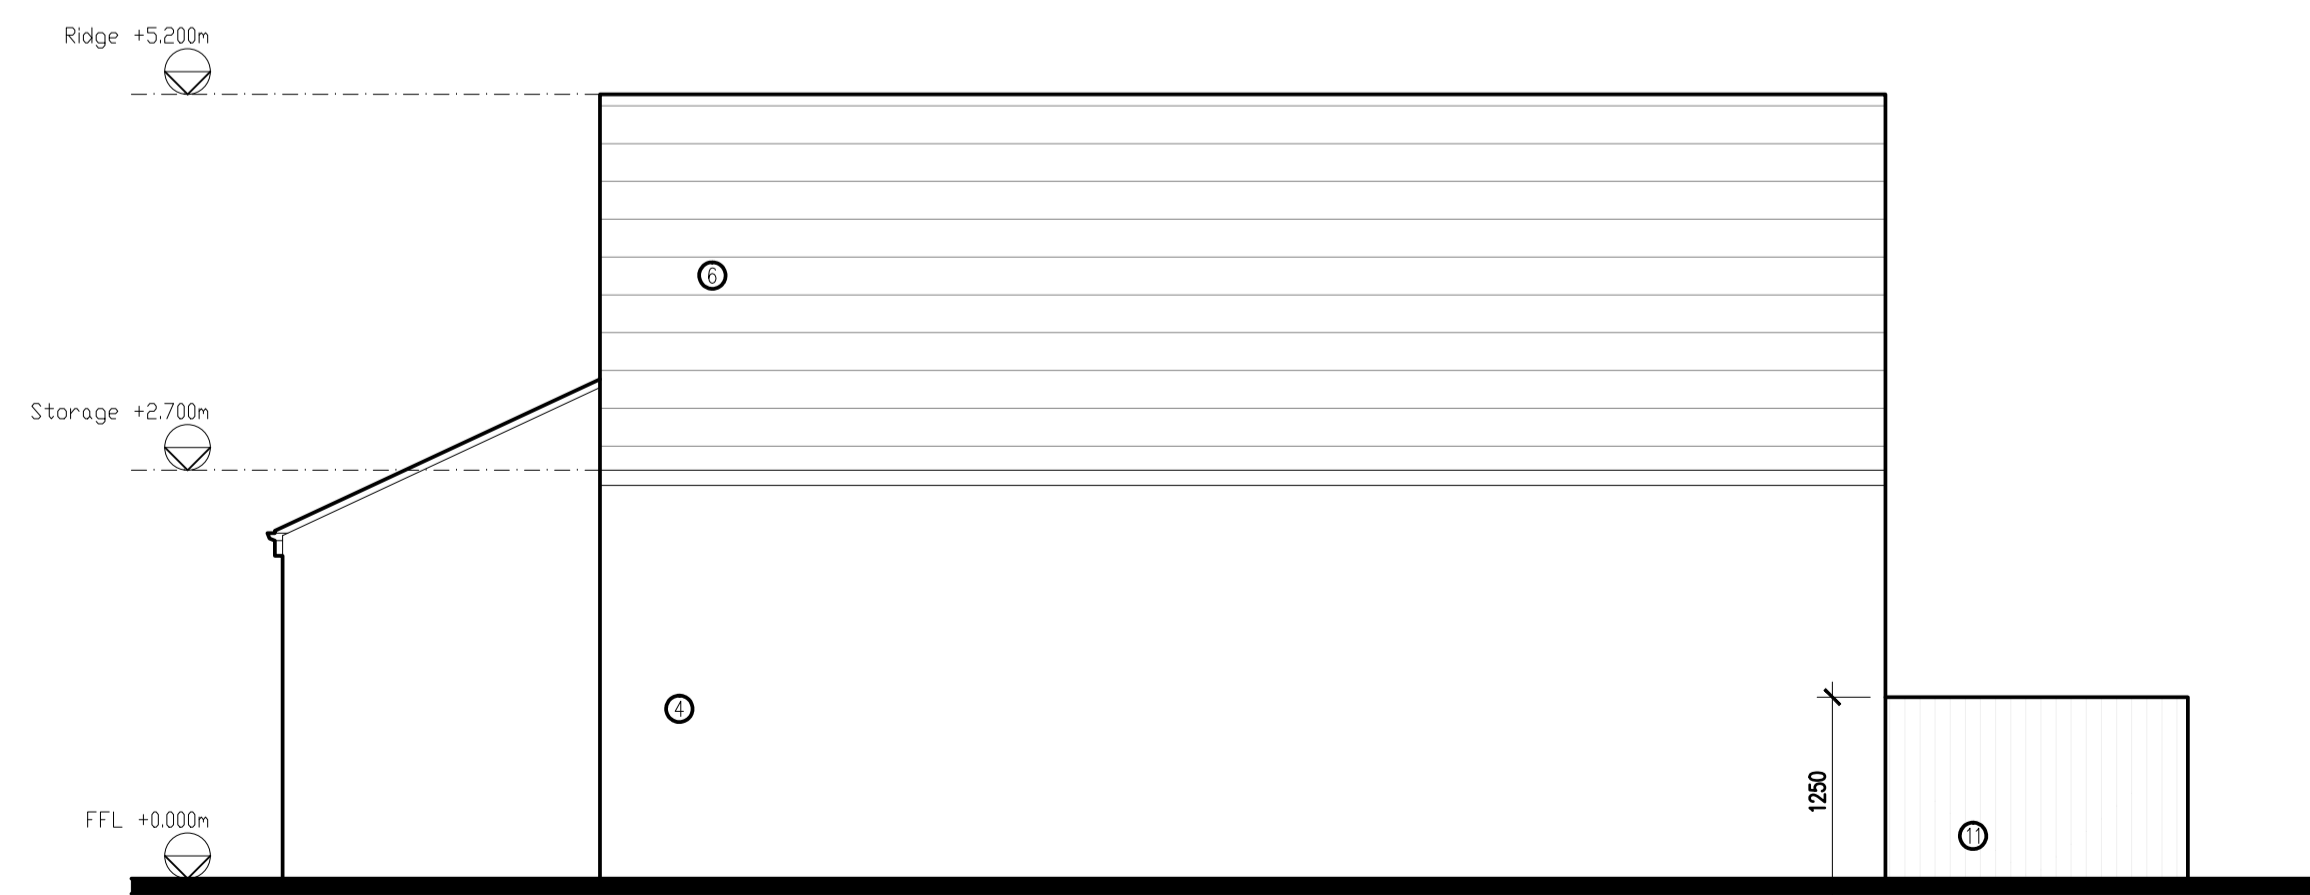

6 Proposed Garage Rear Elevation  
Scale: 1:50

