




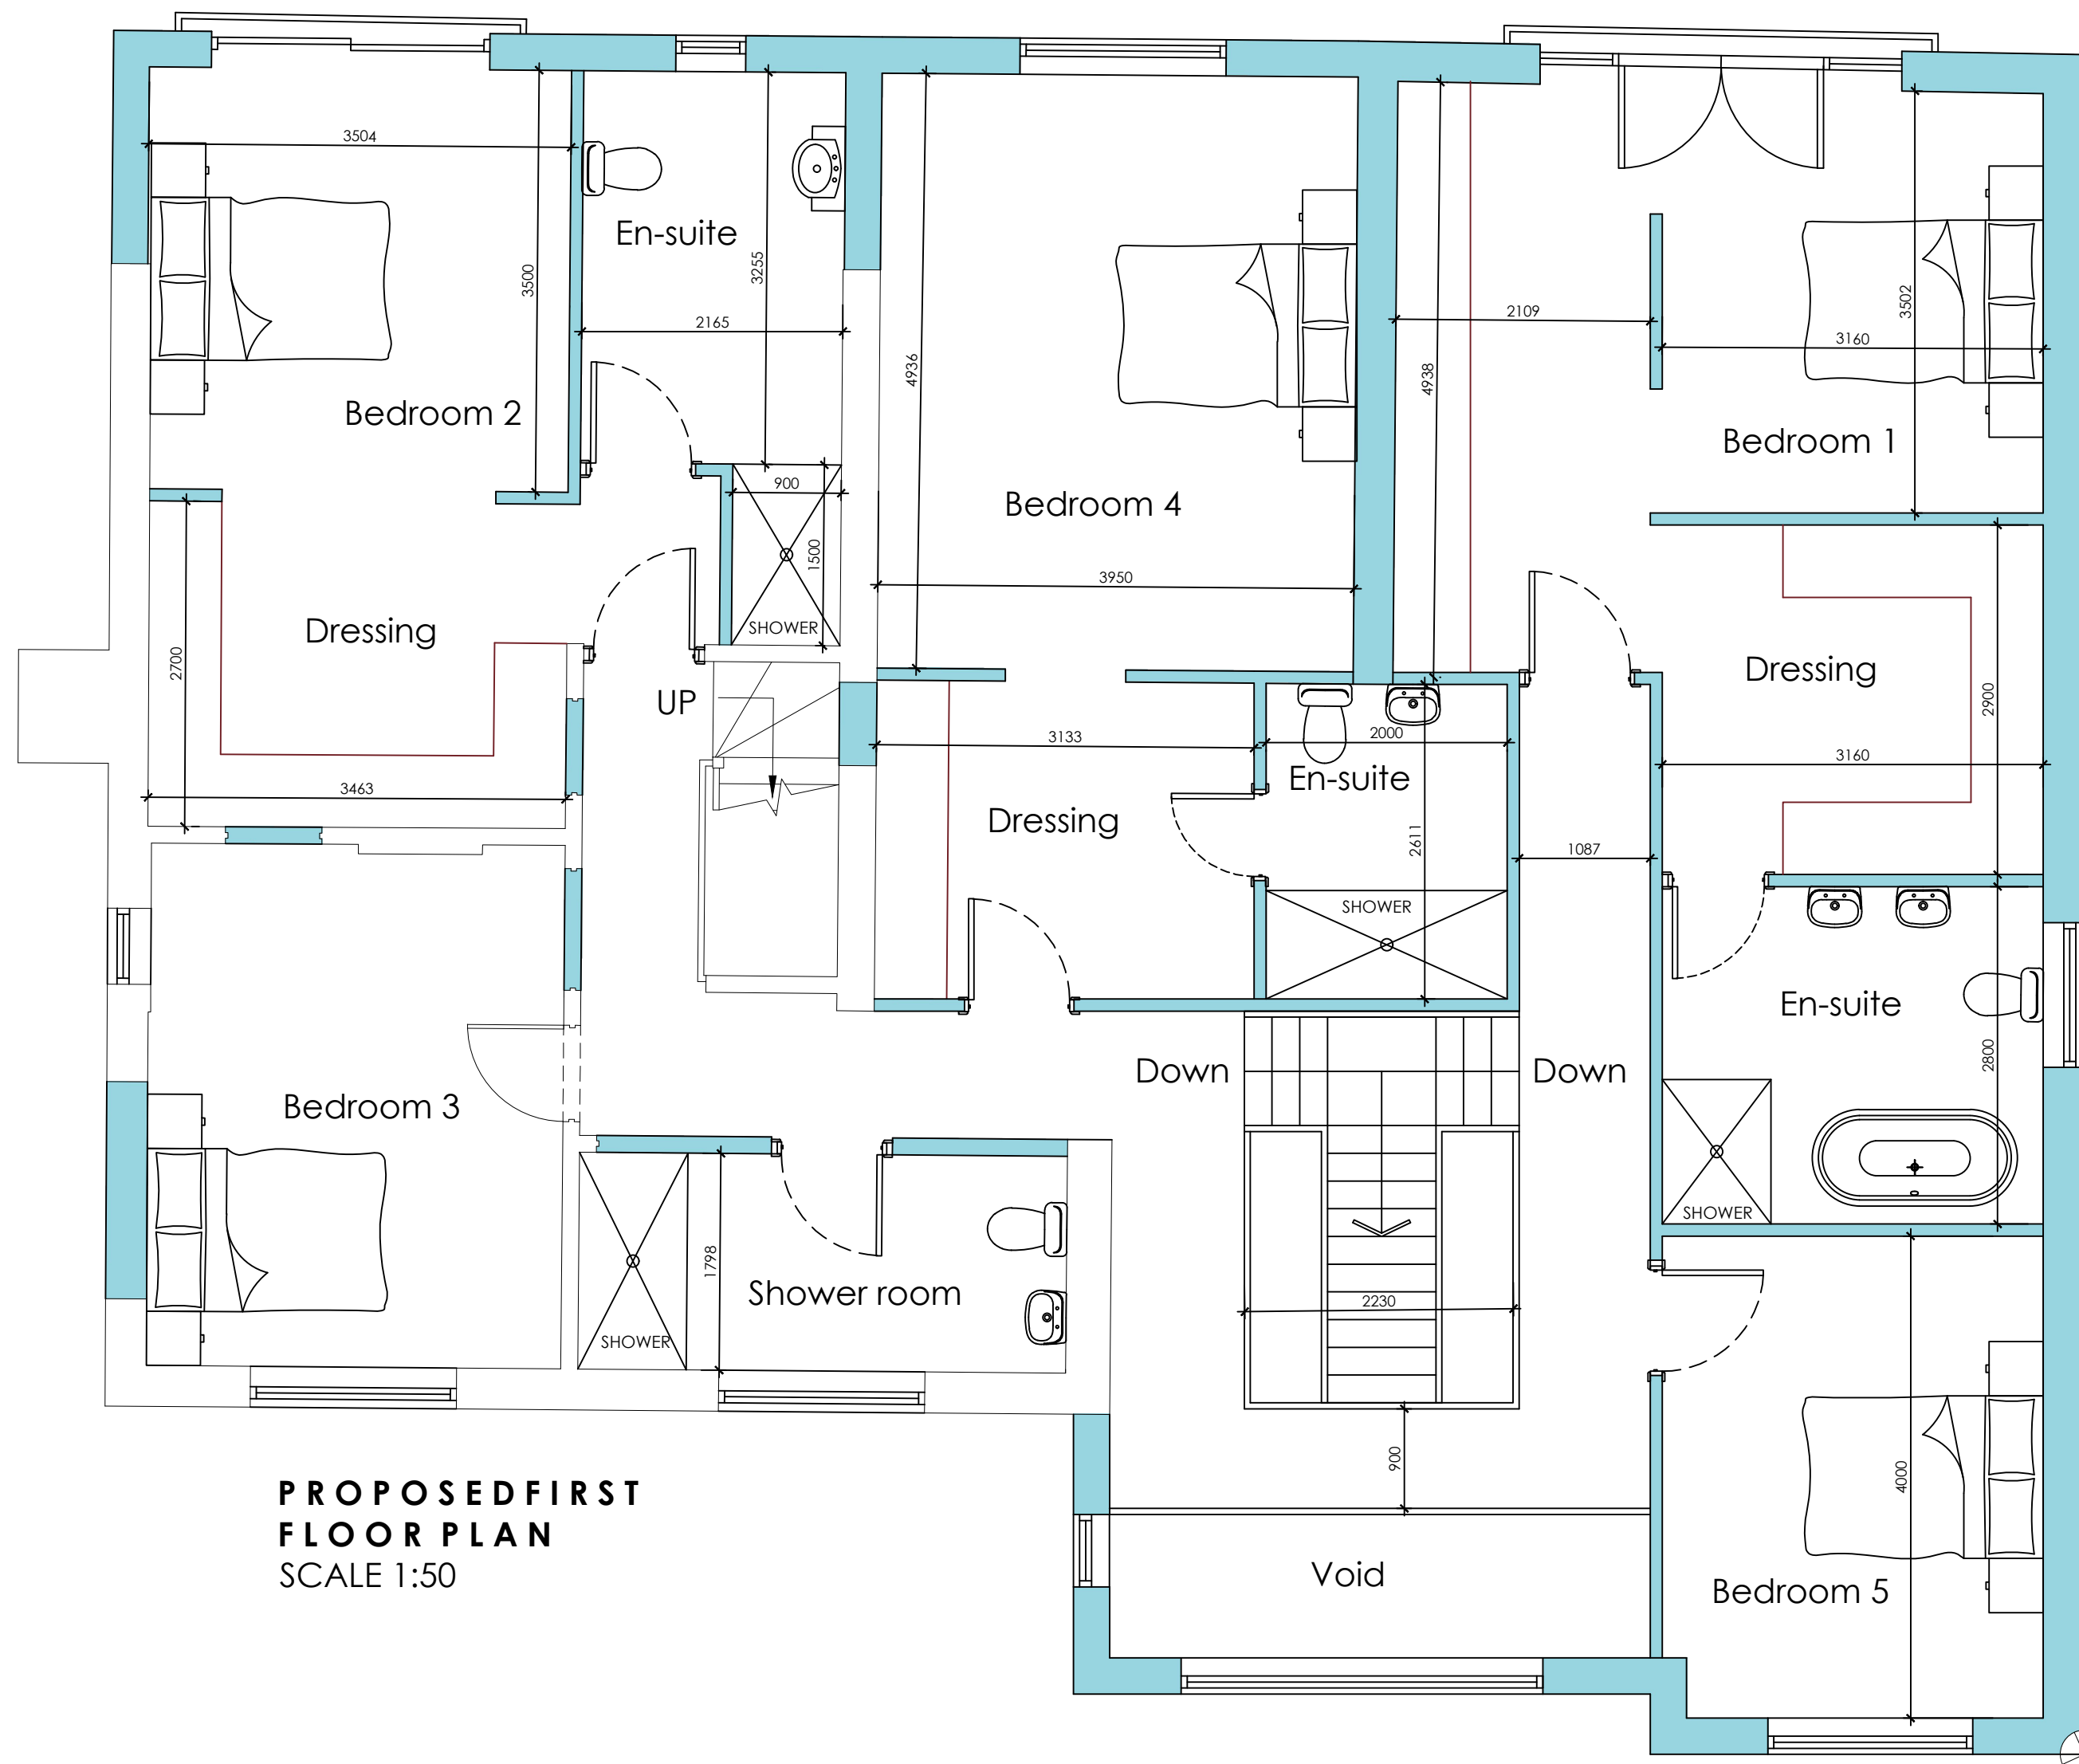


PROPOSED FIRST FLOOR PLAN
SCALE 1:50

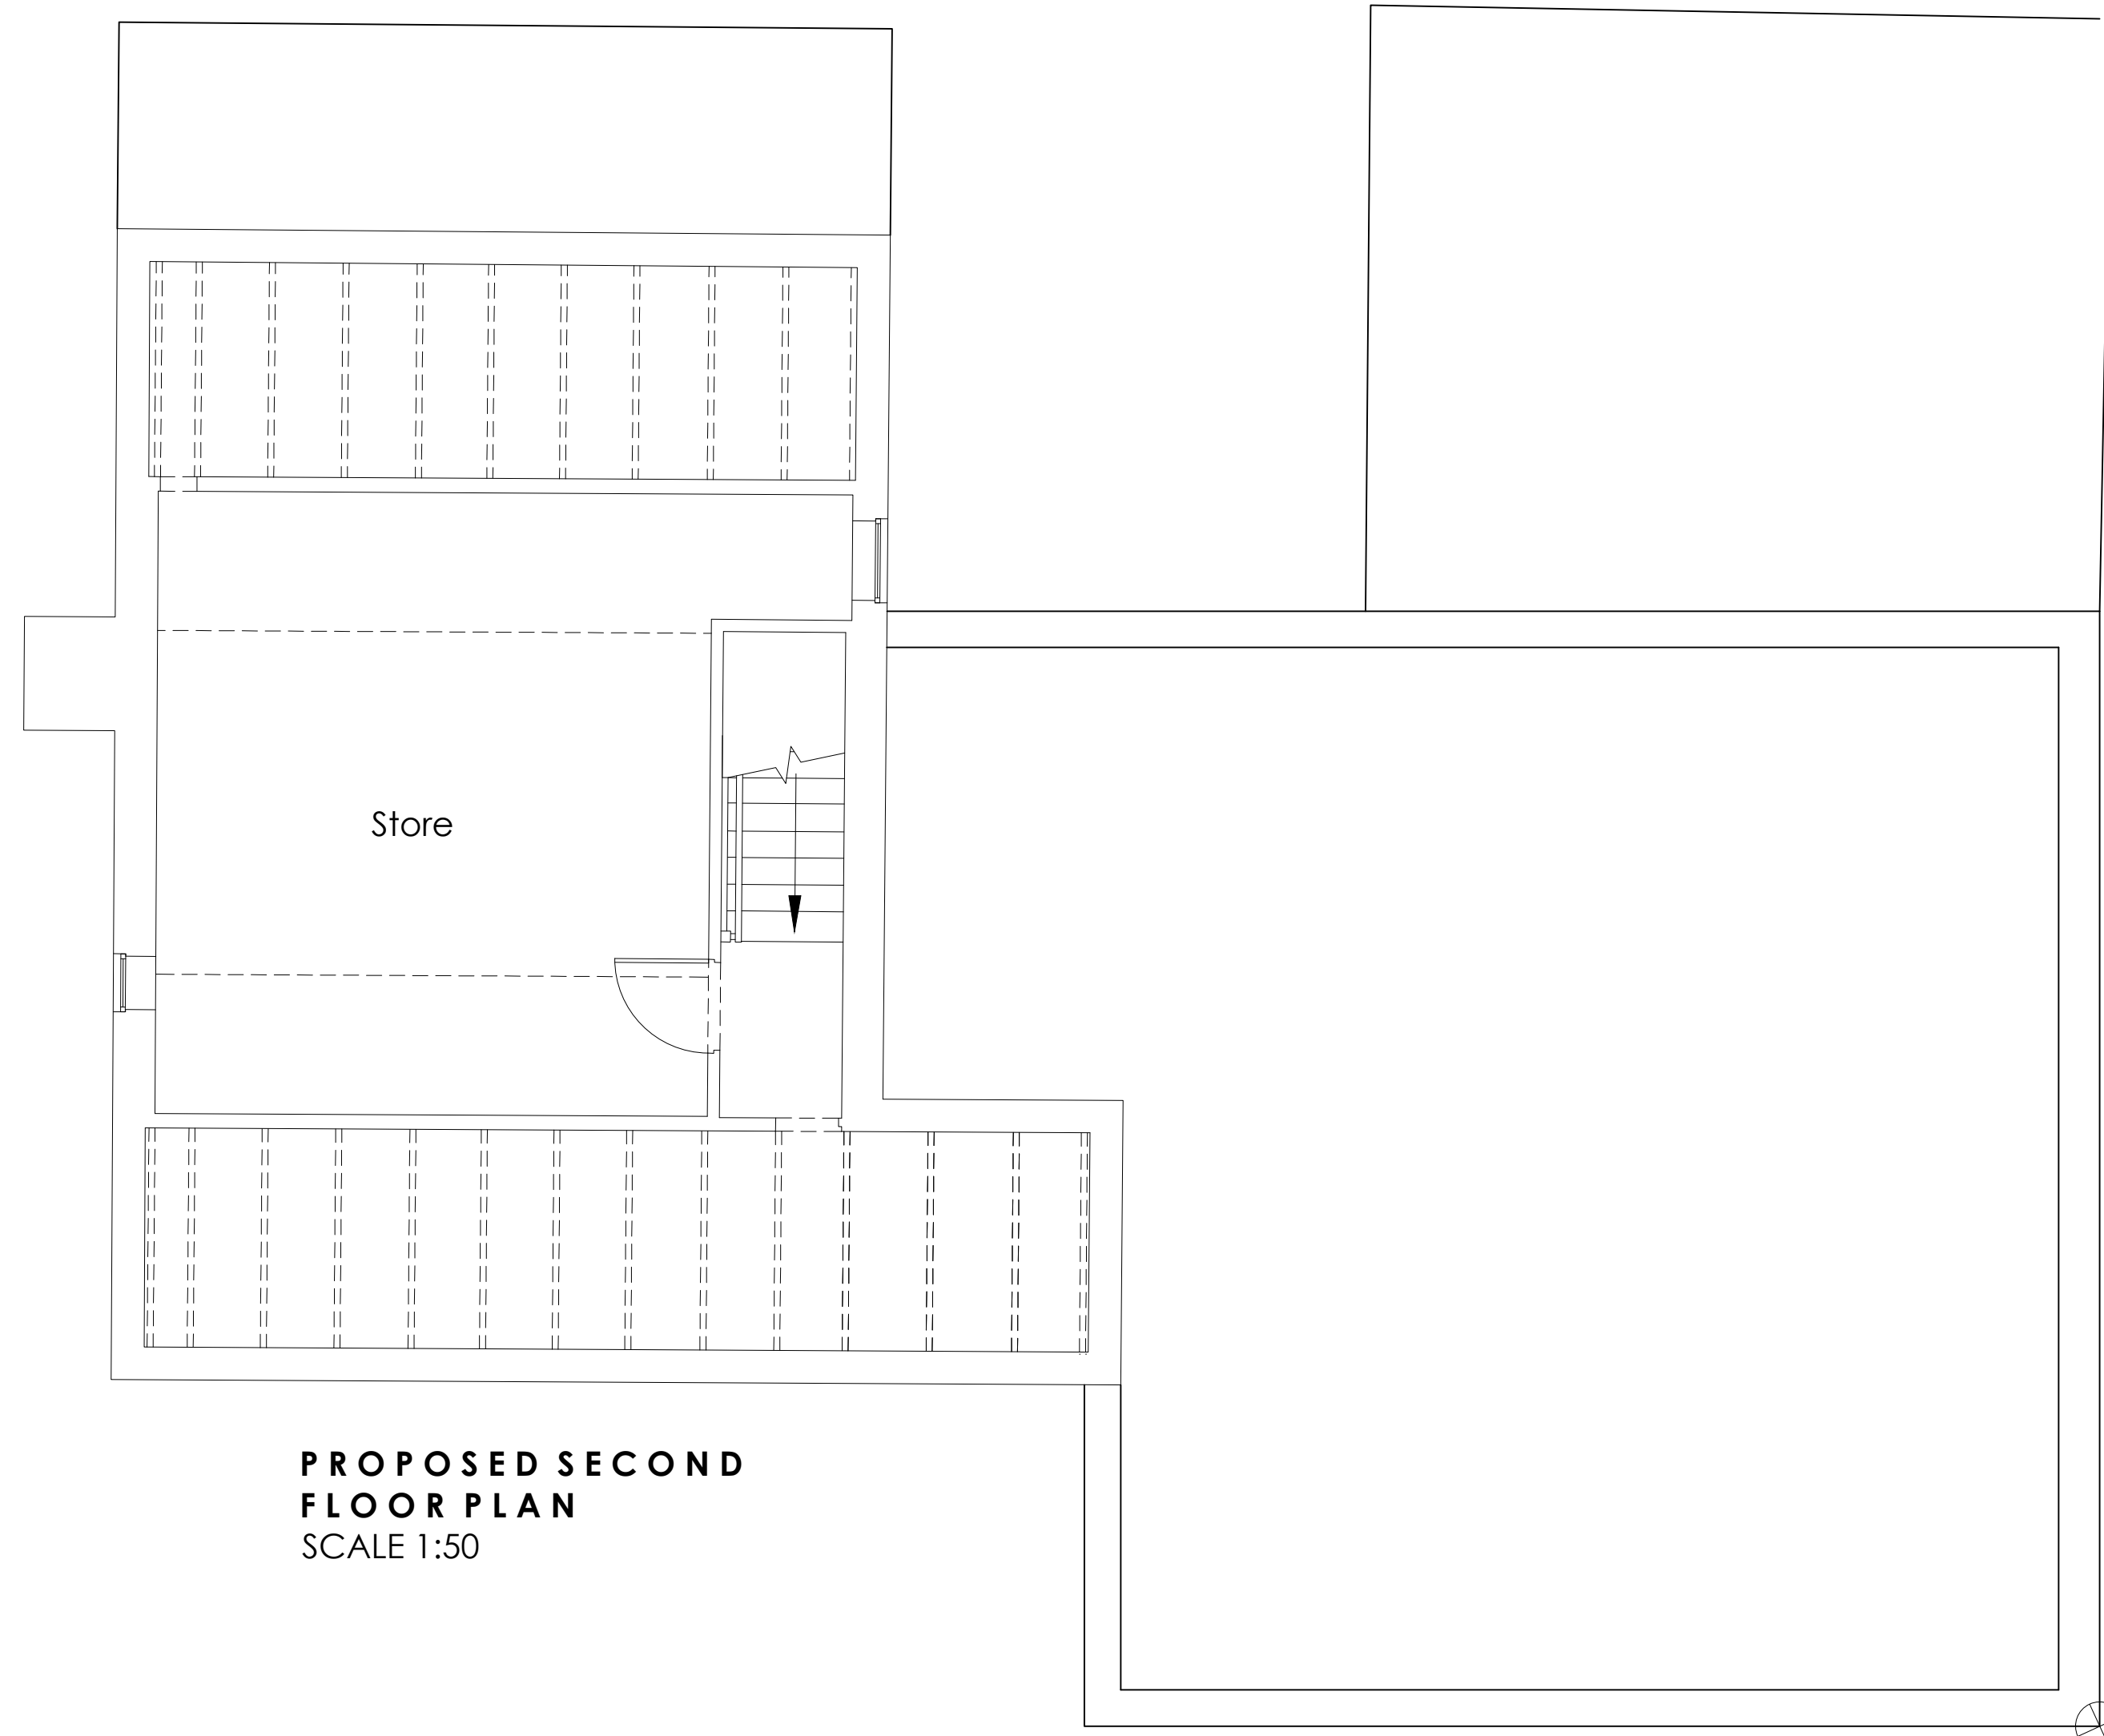

PROPOSED SECOND FLOOR PLAN
SCALE 1:50

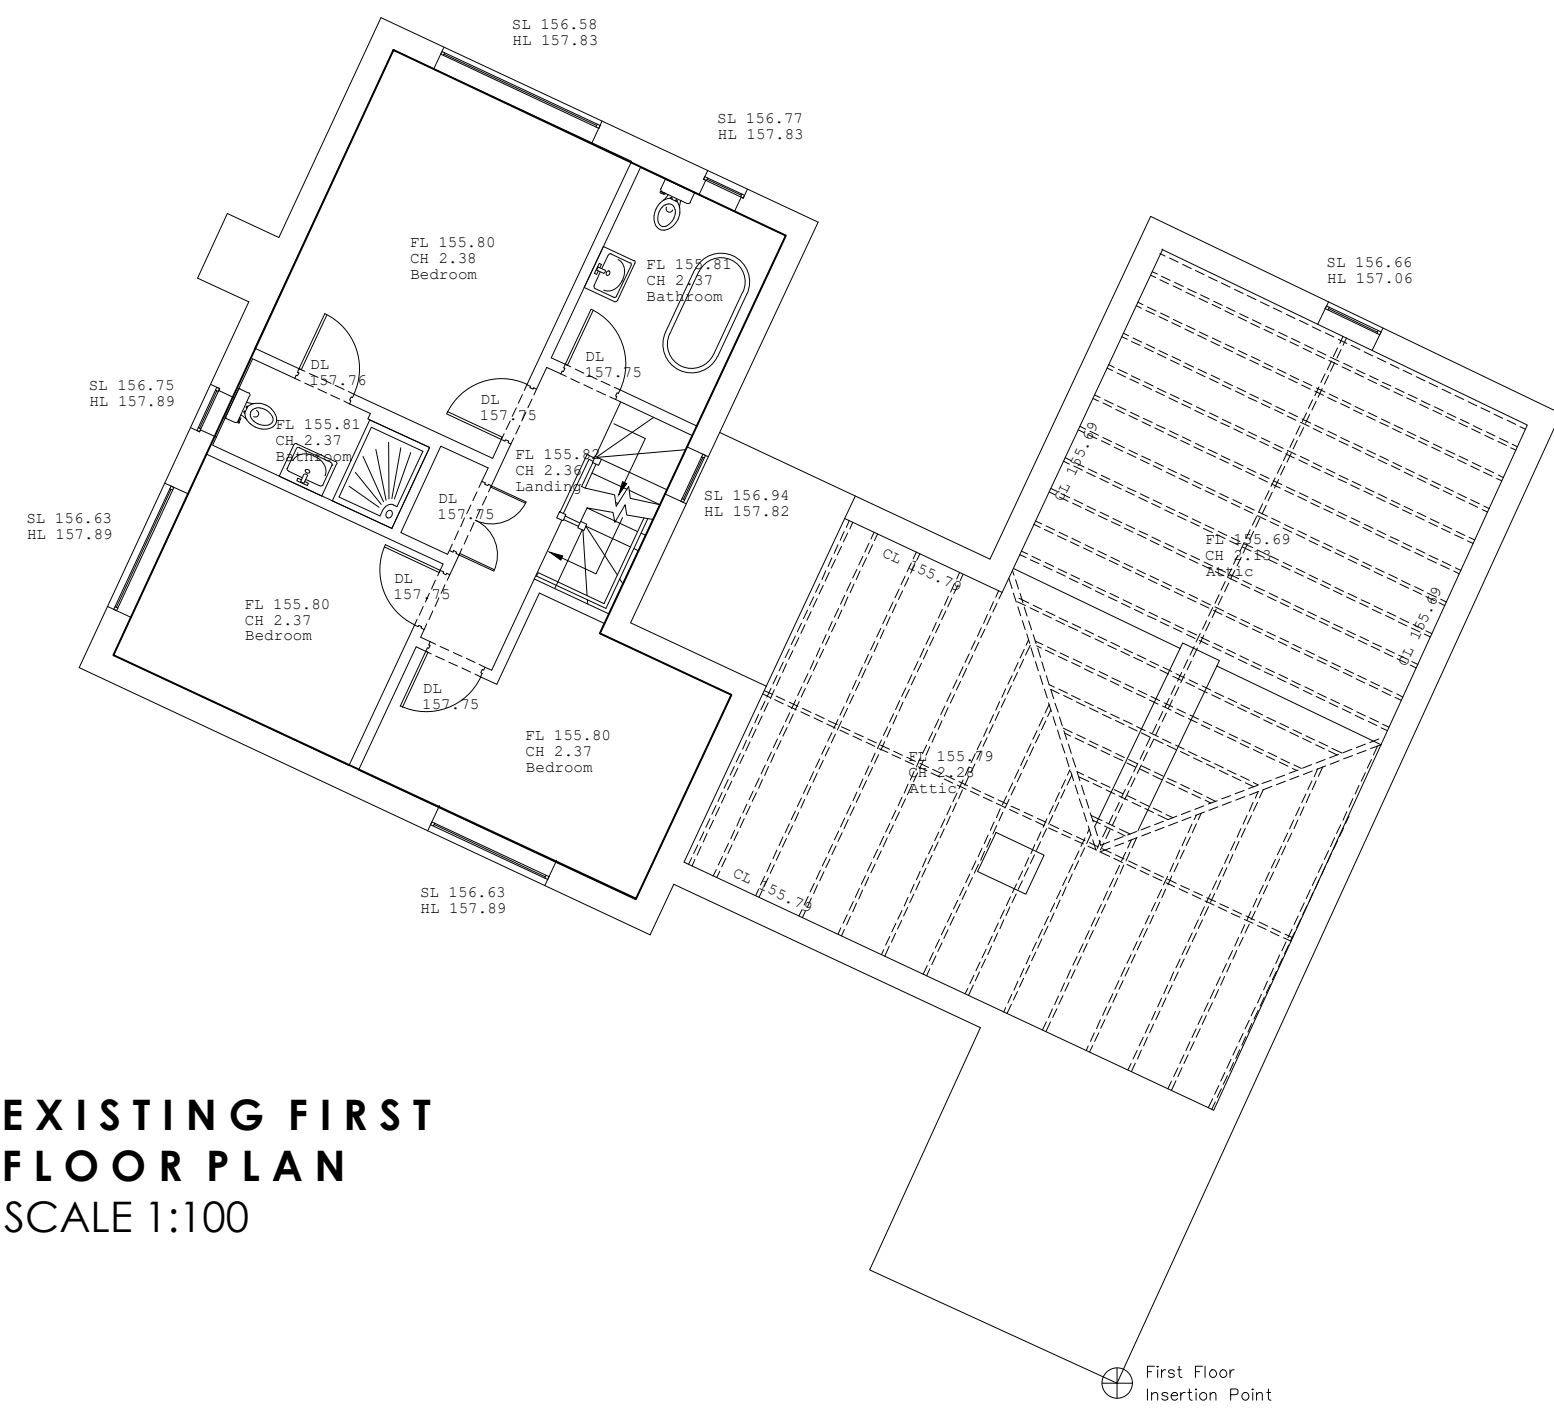

EXISTING FIRST FLOOR PLAN
SCALE 1:100

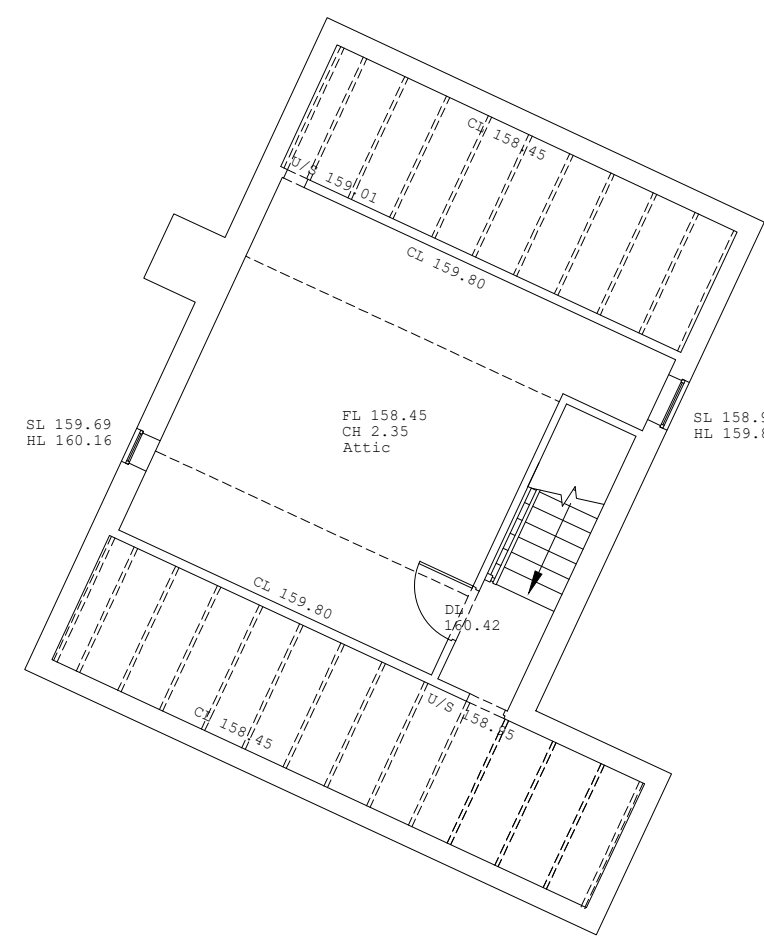

EXISTING SECOND FLOOR PLAN
SCALE 1:100

 OFFICE ONE, DRILL HALL, 11 EASTGATE, BARNSELEY, S70 2EU			Phone: 01226 208482 Email: info@whiteagus.co.uk Web: www.whiteagus.co.uk		
Project: PROPOSED EXTENSIONS AT ANCHOR FARM, ELMHIRST LANE SILKSTONE, S75 4LD			Client: MR & MRS LUMB		
Drawing Title: FIRST FLOOR & SECOND FLOOR PLANS AND ELEVATIONS			Date: APRIL 2026	Scale: 1:50 & 1:100 @ A1	
Ref: 25-172			Dwg. No. 02	Rev. C	
Date	Suffix	Description	Date	Suffix	Description
28/04/2026	A	REVISED TO CLIENTS REQUIREMENTS			
01/05/2026	B	REVISED TO CLIENTS REQUIREMENTS			
18/06/2026	C	REVISED FOR PLANNING			