



North Elevation

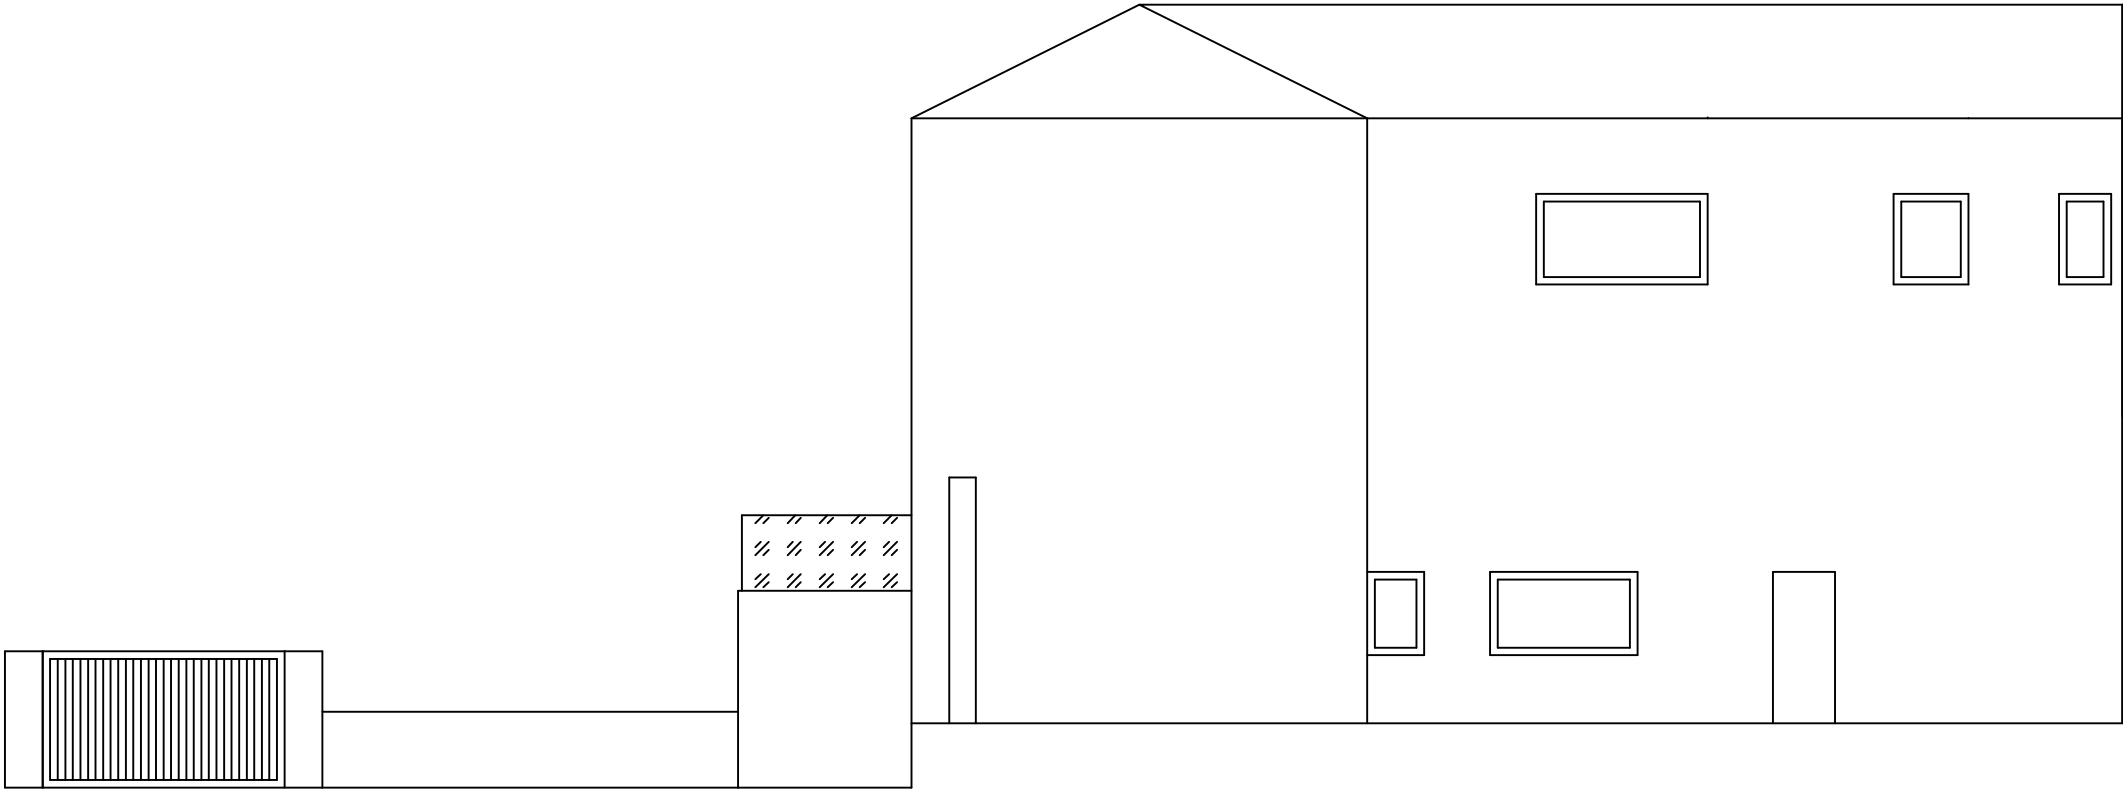

Three sash windows to match the existing windows in the house

East Elevation

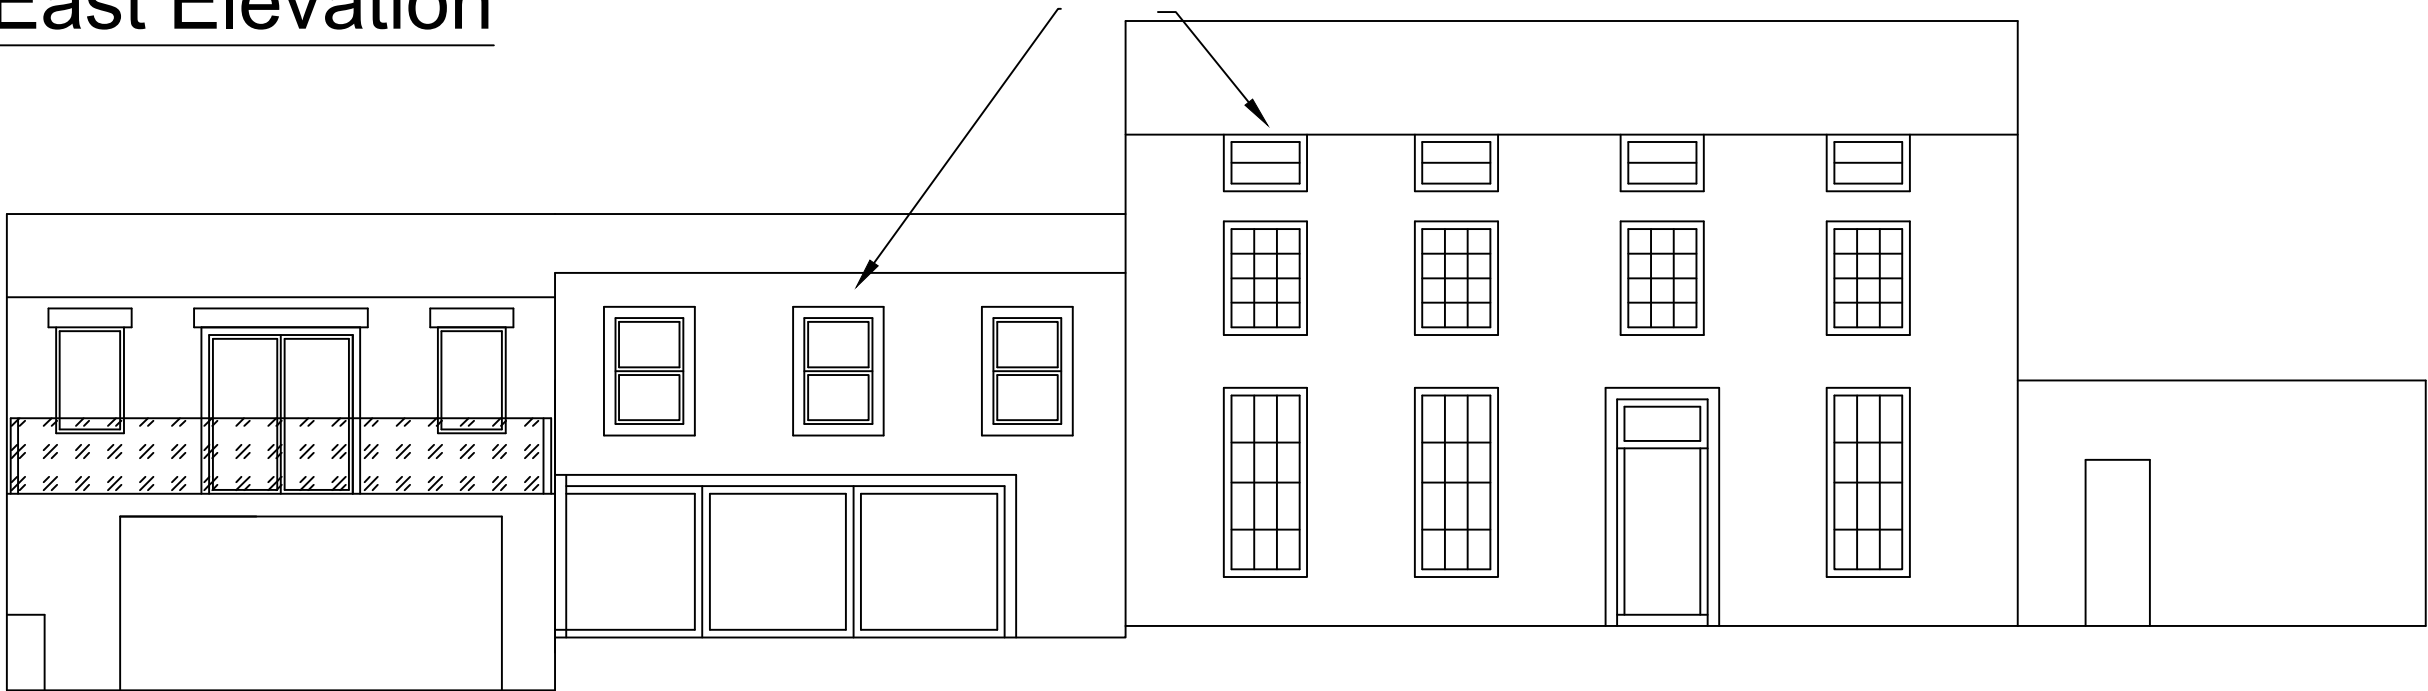

Double garage by combining the two existing

Scale; 1:100 @ A3
Title; Proposed Elevations
Drawing No.; PE001
Client;
Drawn by; RP Date; 14/10/2020

