


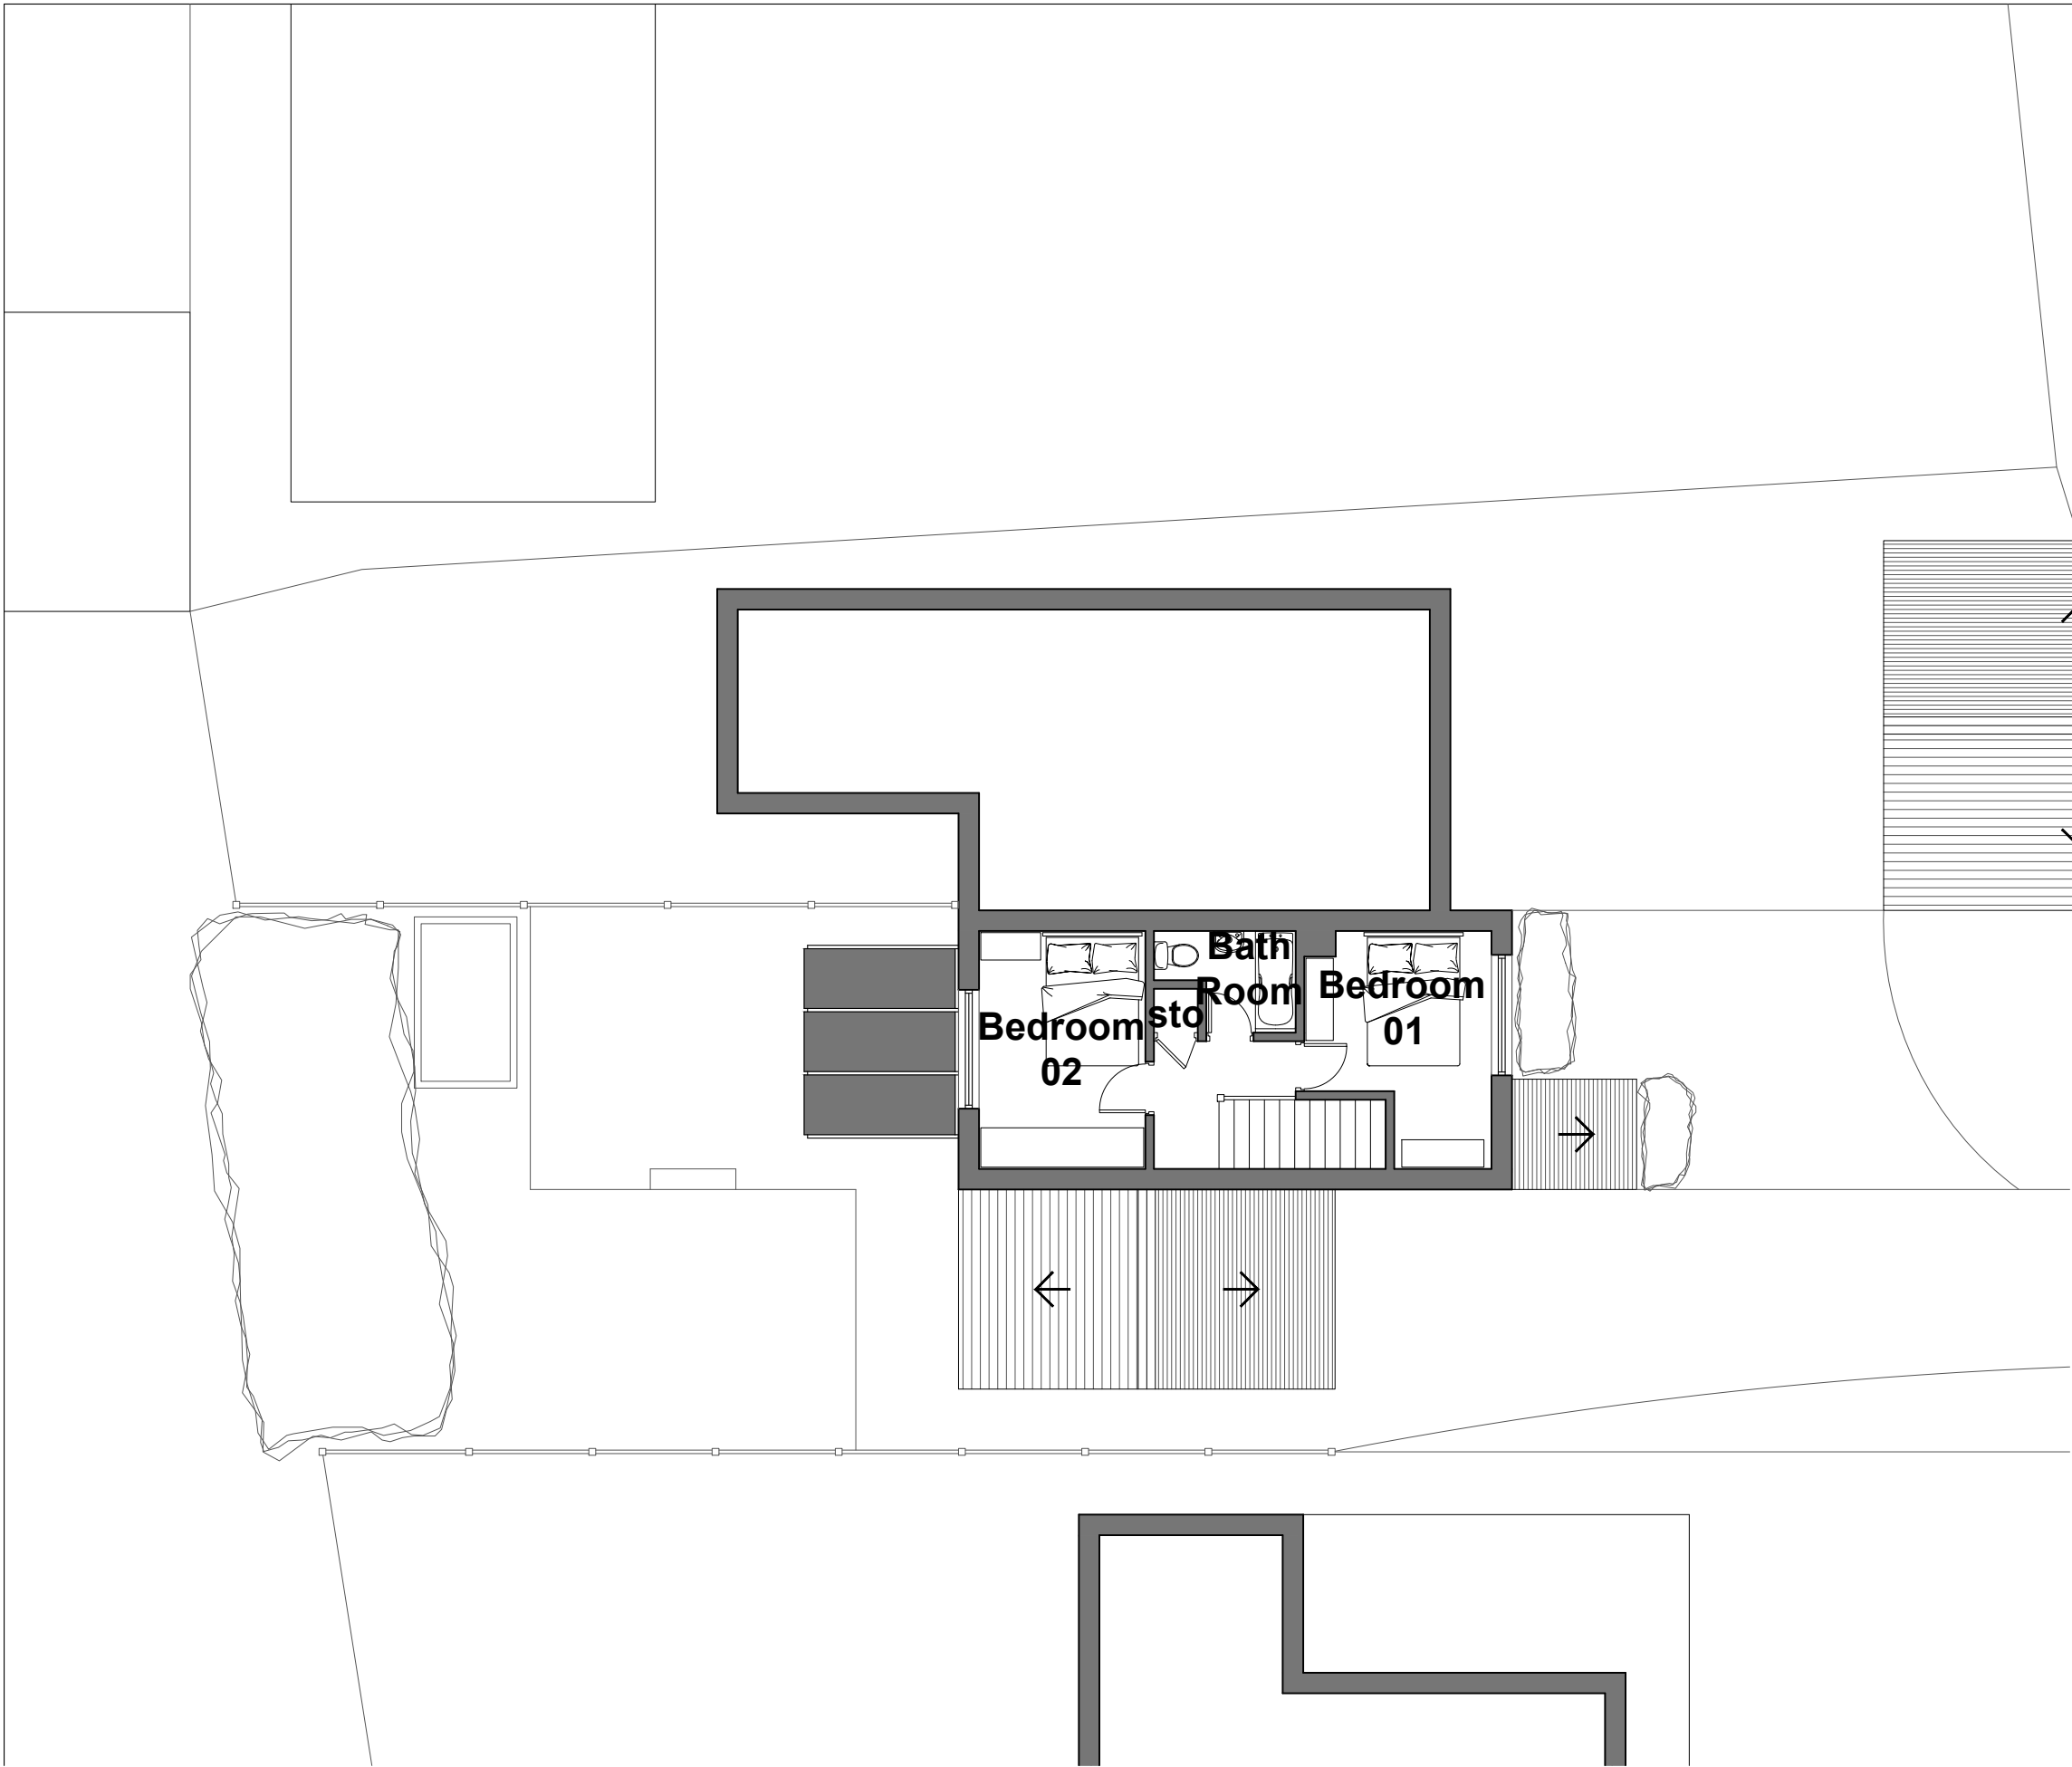

First Floor Plan As Existing

Scale 1:100@A3

MATERIALS

- Walls - fair faced brickwork
- Roof - concrete interlocking tiles
- Rainwater goods - plastic half round gutters and downpipes
- Windows - uPVC double glazed openable casement windows
- Doors - uPVC double glazed doors

ISSUED FOR PLANNING

REVISION	DATE	DRAWN	CHECKED	DESCRIPTION	SCALE	DATE	REVISION
CLIENT	MR & MRS MORLEY				1:100@A3	SEP 2024	
PROJECT	4 QUEENS GARDENS, HOYLAND	DRAWN	ML	CHECKED			
DRAWING TITLE	FIRST FLOOR PLAN AS EXISTING	JOB NUMBER	240903	DRAWING NO.	103		

TIMEARCHITECTS