


SITE SECTION A-A SITE LOOKING EAST TOWARDS PLOTS 20 - 35.



SITE SECTION B-B SITE LOOKING NORTH TOWARDS PLOTS 29, 48 & 91.

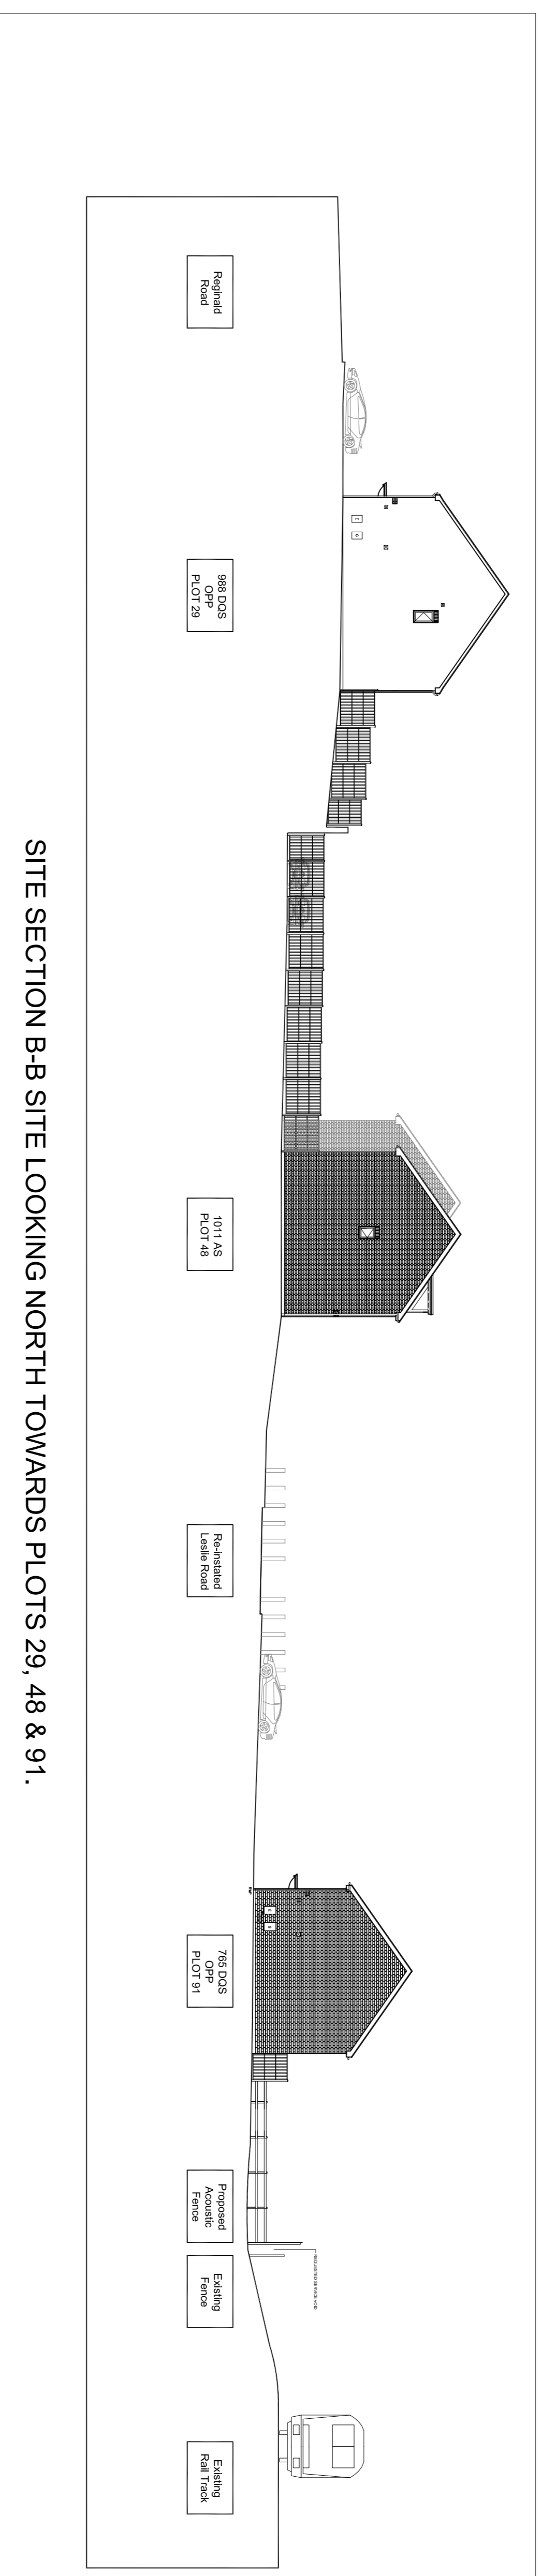

PROPOSED SITE PLAN SCALE 1:1250

Drawing Status
PLANNING

Title
Keepmoat Homes
Leslie Road
Barnsley
Proposed Site Sections

Scale	1:200, 1:250 @ A1	Date	September 2009
Drawn by	PHW	email	paul.hopwood@queensberrydesign.co.uk
Drawing no.	QD309-65-01	Revision	-
Client Contract no.	-		

QUEENSBERRY DESIGN
ENGINEERING & ARCHITECTURAL CONSULTANTS
SUITE 70
STANFORD PARK
NORTHUMBERLAND
NE1 6EF
www.queensberrydesign.co.uk

101, 102, 103,1000