




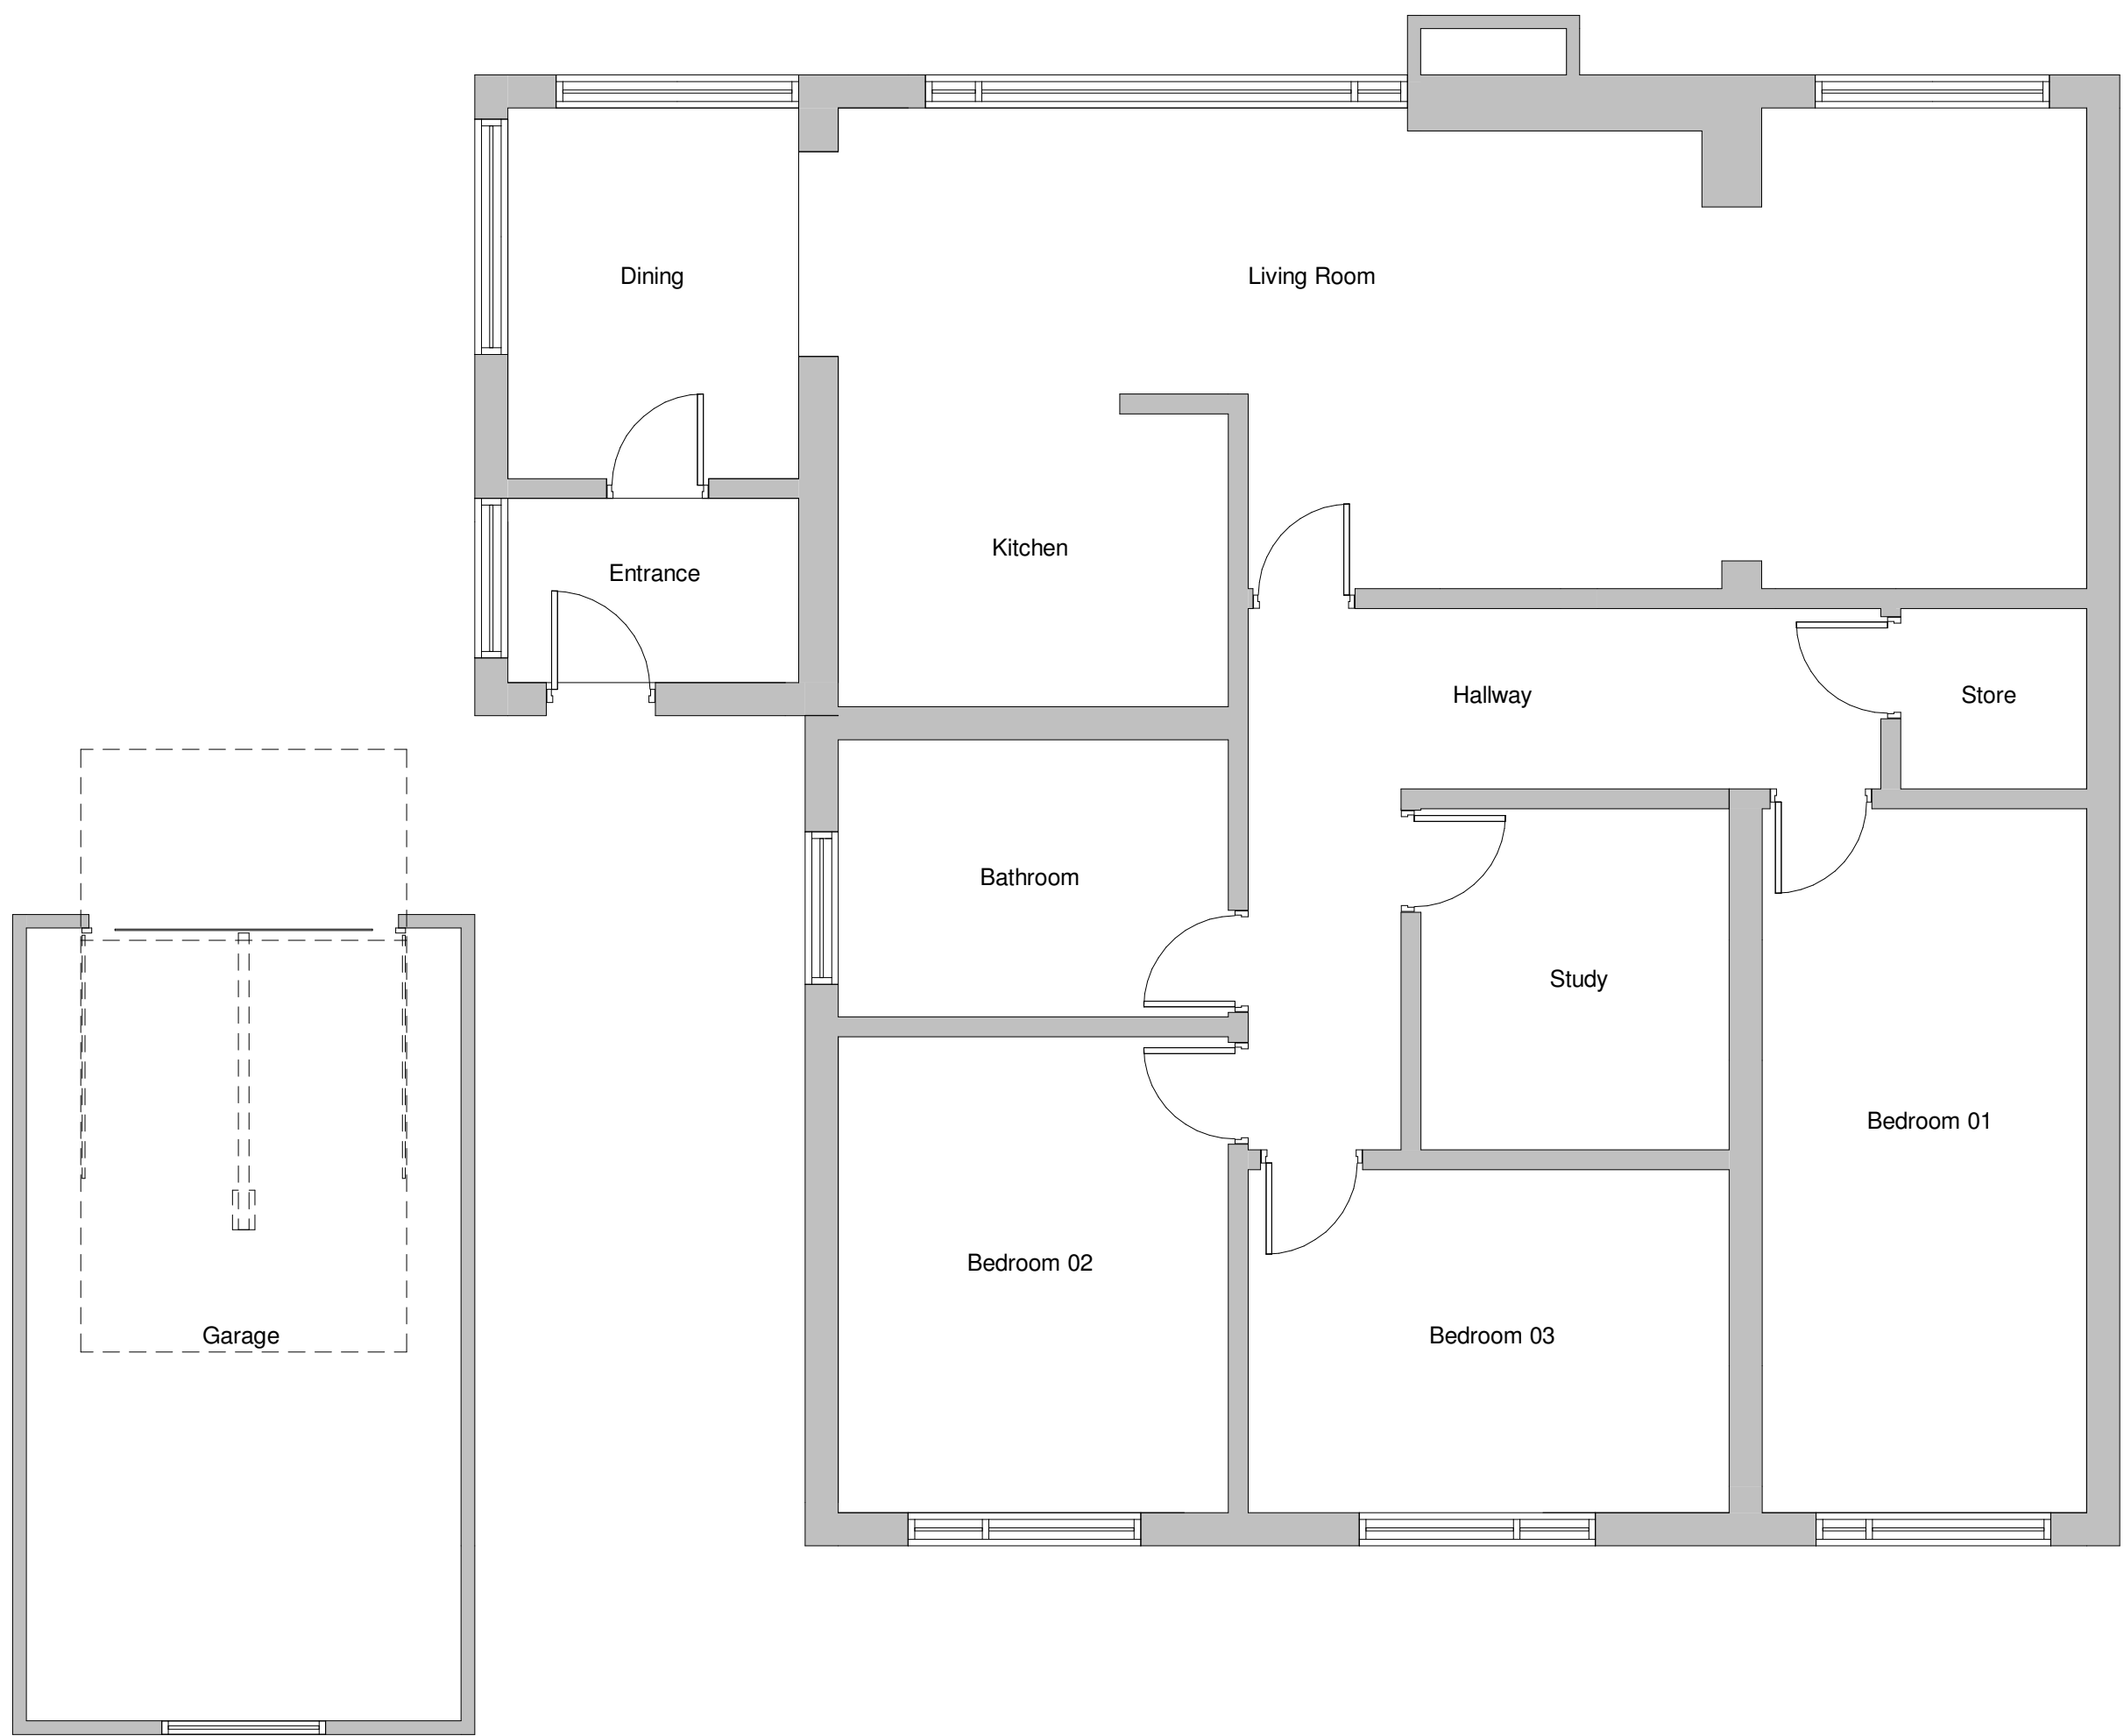


1 Existing Ground Floor
1 : 50

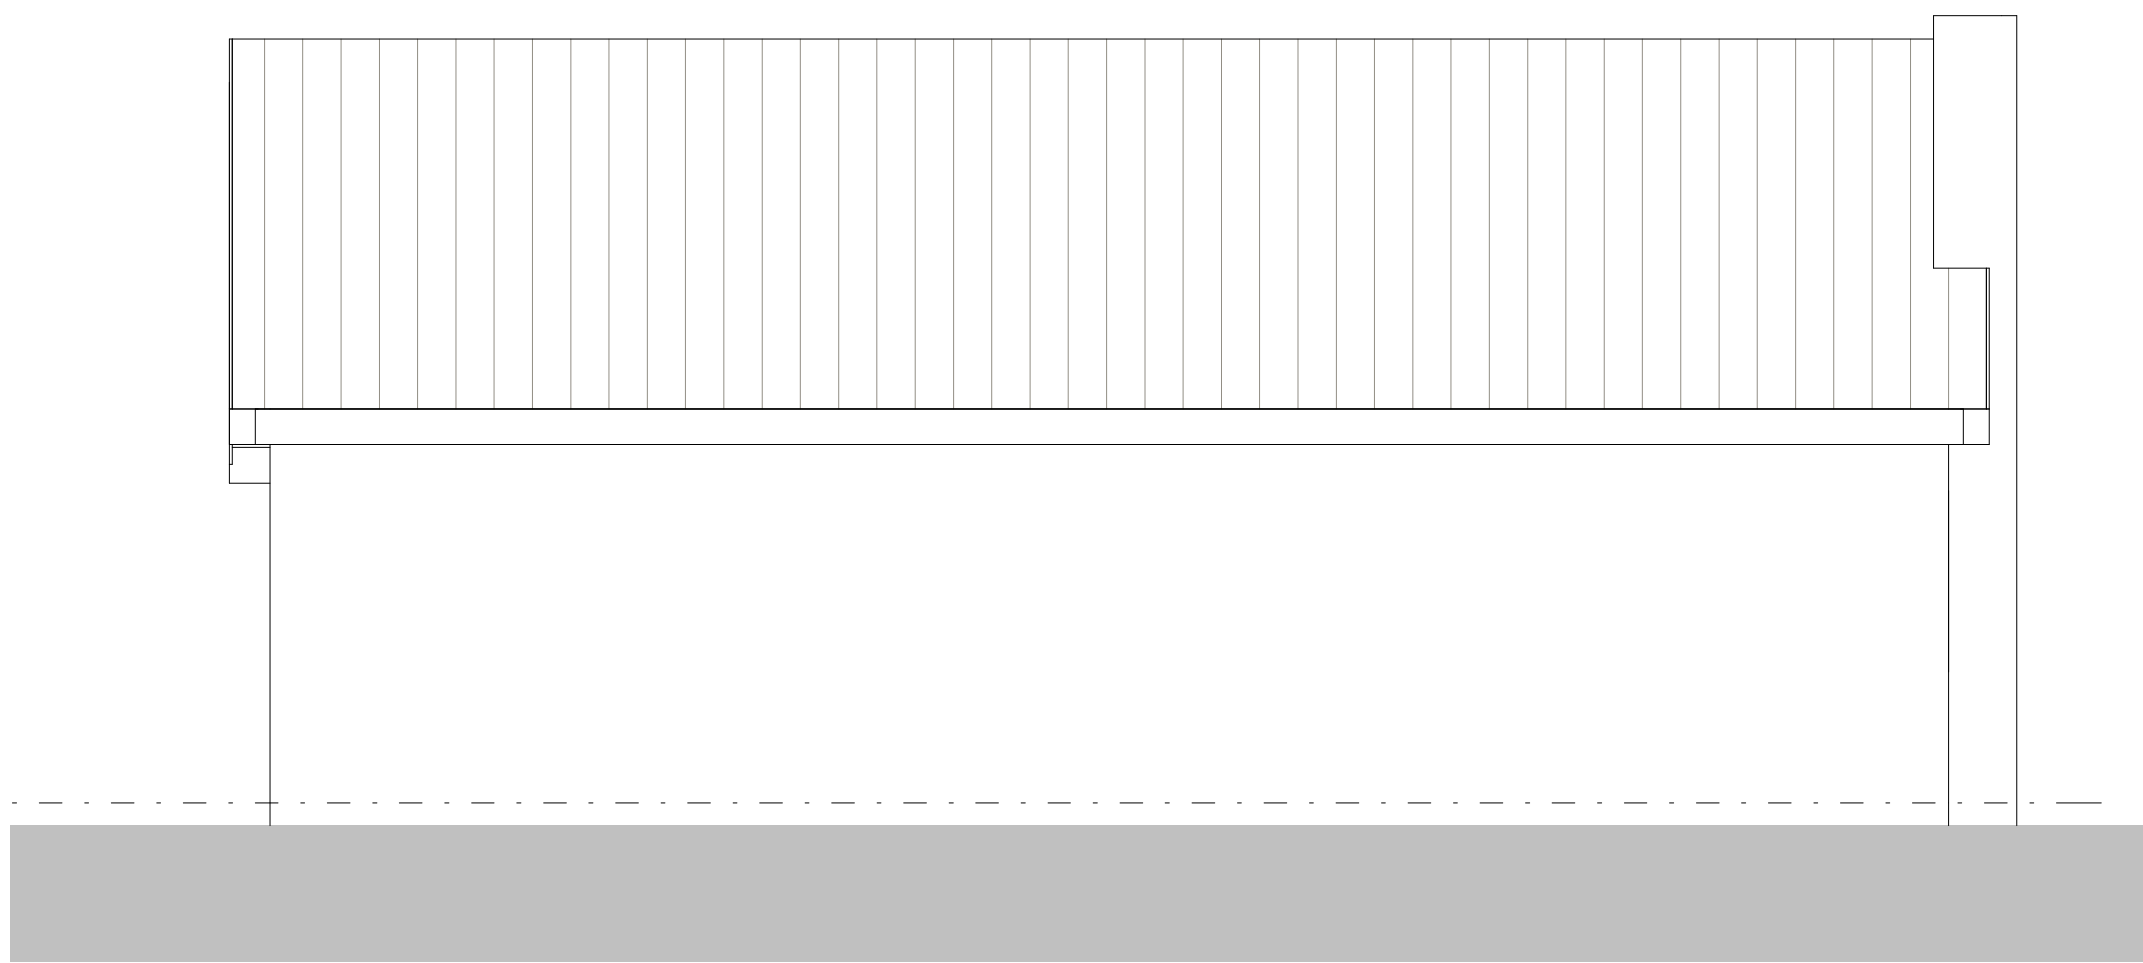


3 Existing Side Elevation
1 : 50

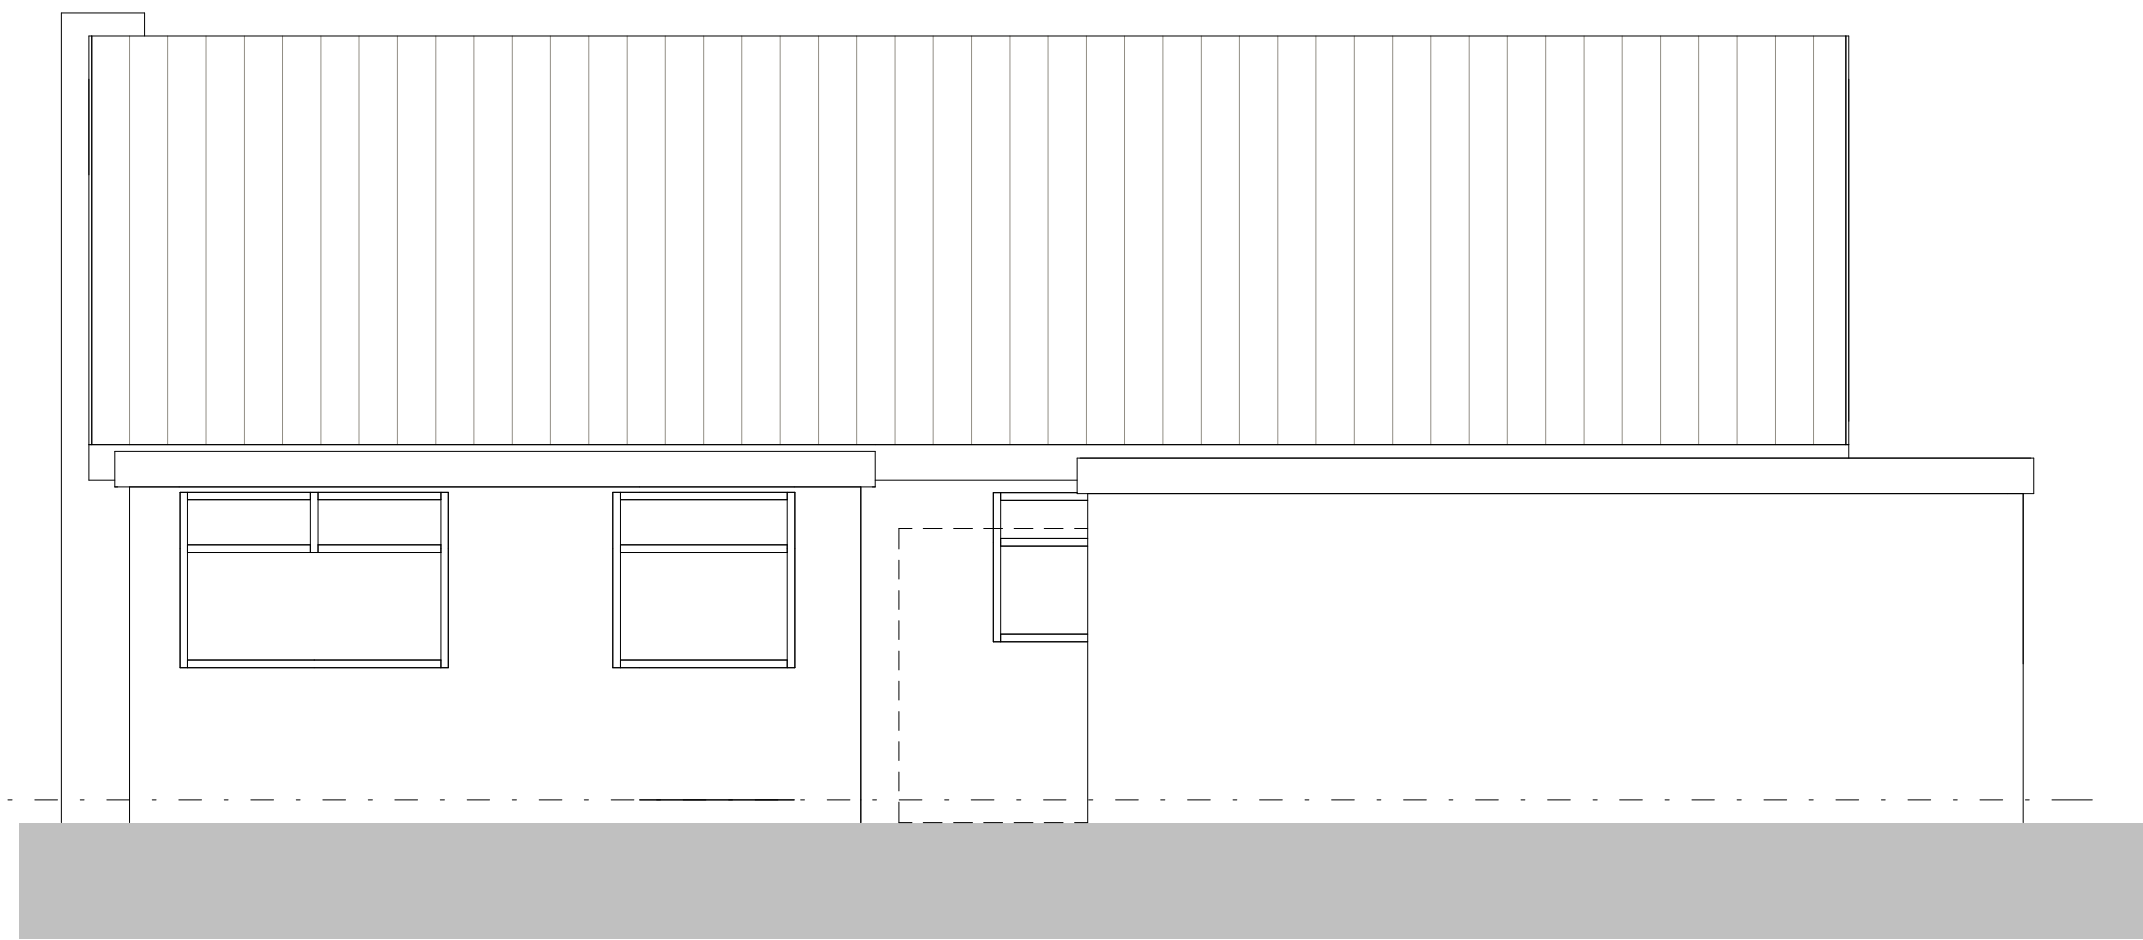

4 Existing Side Elevation
1 : 50

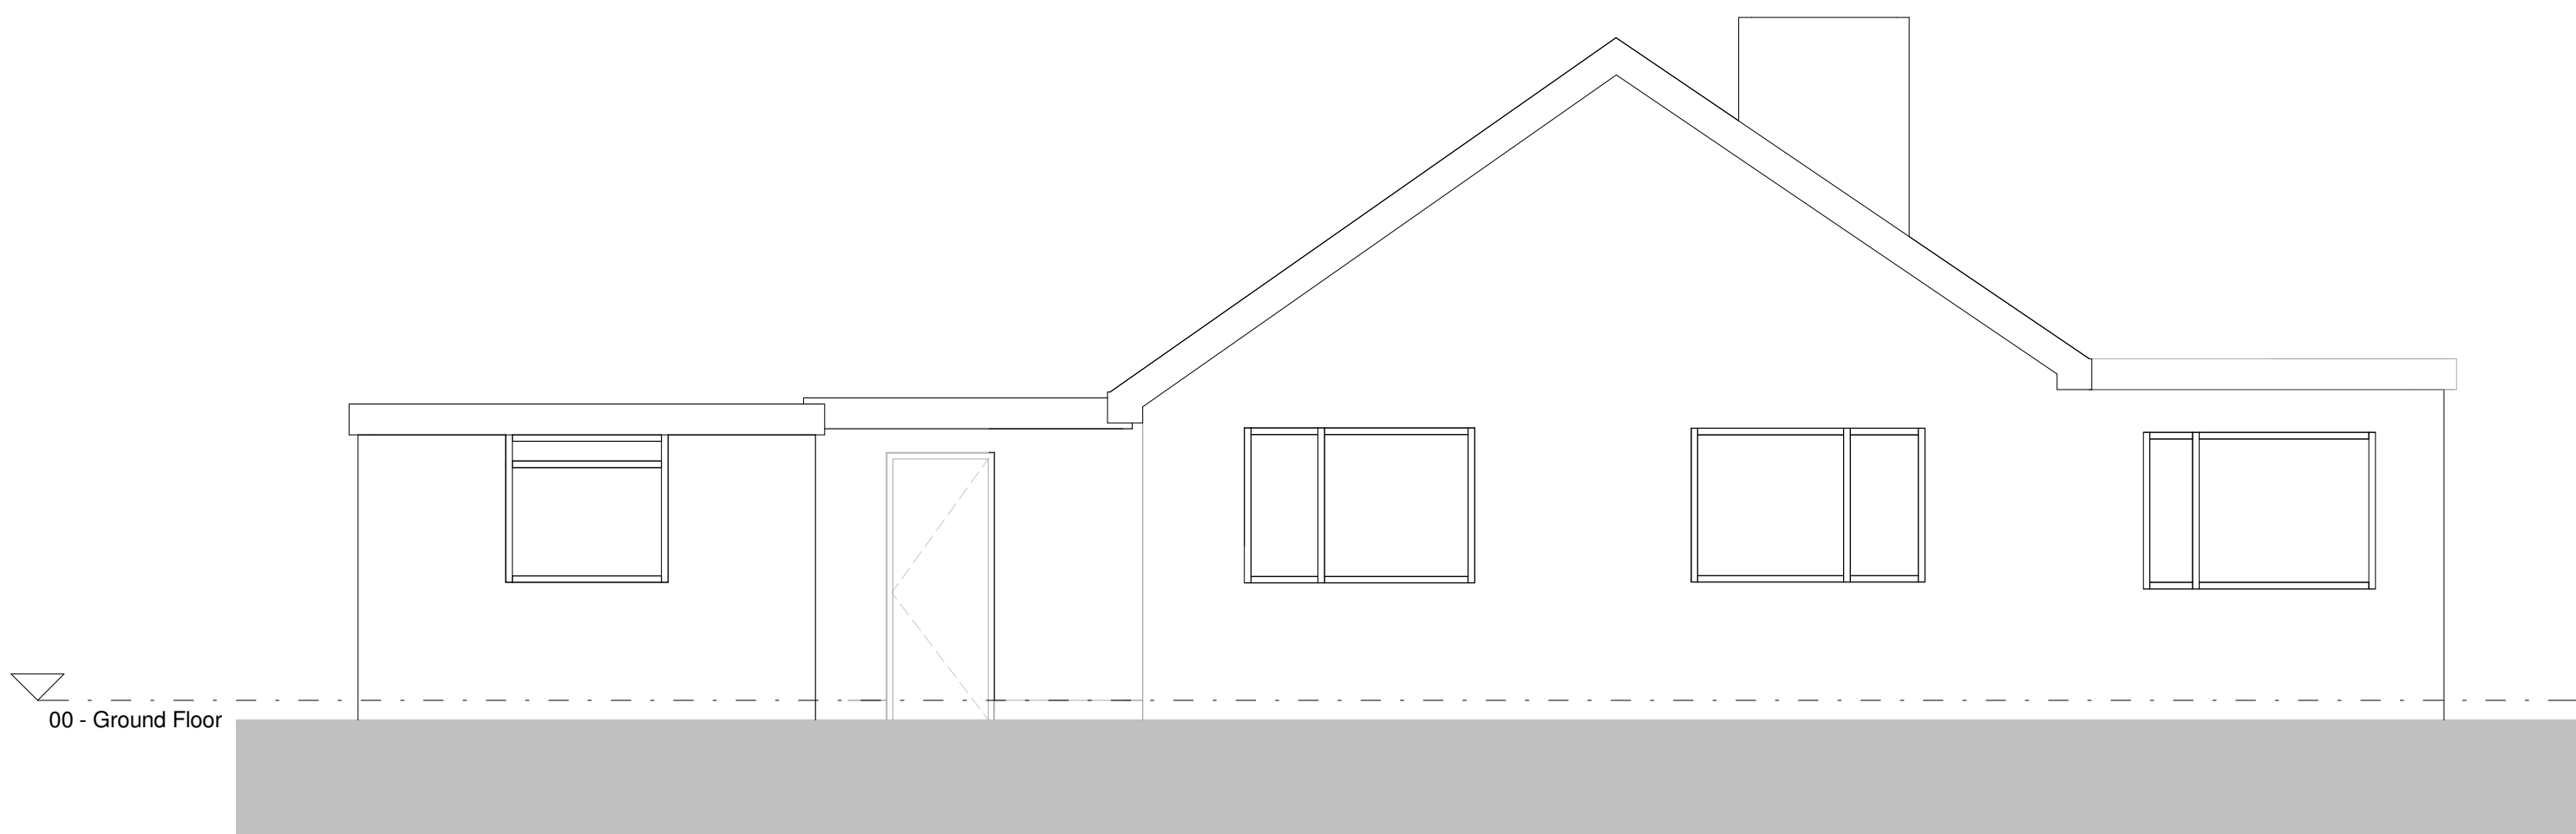

2 Existing Rear Elevation
1 : 50

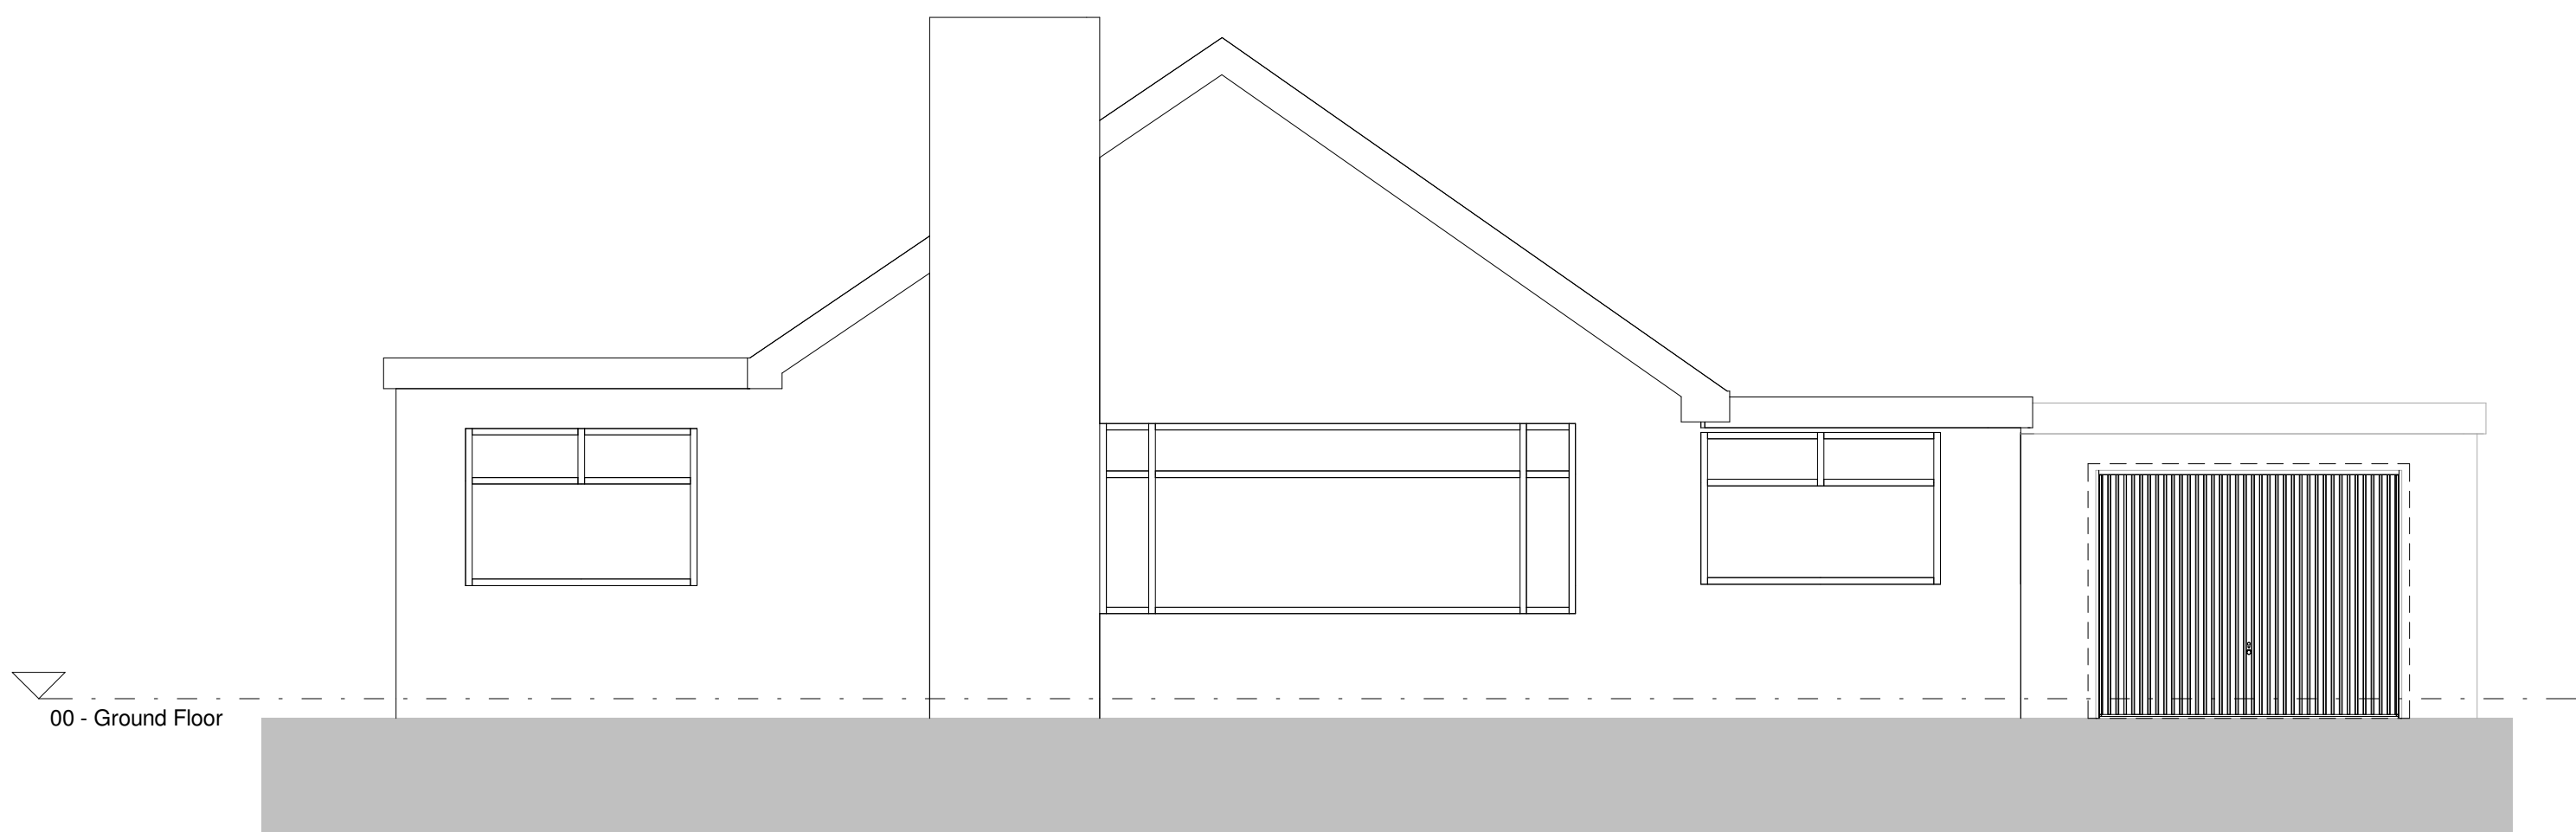

5 Existing Front Elevation
1 : 50

The copyright of this drawing is vested with Sharpe Williams Design Ltd and must not be copied or reproduced without the consent of the company.											Sharpe Williams Design Limited Waverley, School Lane, Broadholme, Lincoln, Lincs, LN1 2LZ 01522 424072 Project: Wentworth Road, Elsecar Drawing Title: Existing Plans and Elevations Drawing Status: PRELIMINARY SHARPEWILLIAMS DESIGN Drawing No. 2024-07-001 Revision <table><tr><td>Drawn RW</td><td>Checked RW</td><td>Paper Size A1</td><td>Scale 1 : 50</td><td>Date 11/08/24</td></tr></table>										Drawn RW	Checked RW	Paper Size A1	Scale 1 : 50	Date 11/08/24	
	Drawn RW	Checked RW	Paper Size A1	Scale 1 : 50	Date 11/08/24																					
	Rev.										Description										Date		Drw.		Chk.	