




*Proposed Roof Plan*

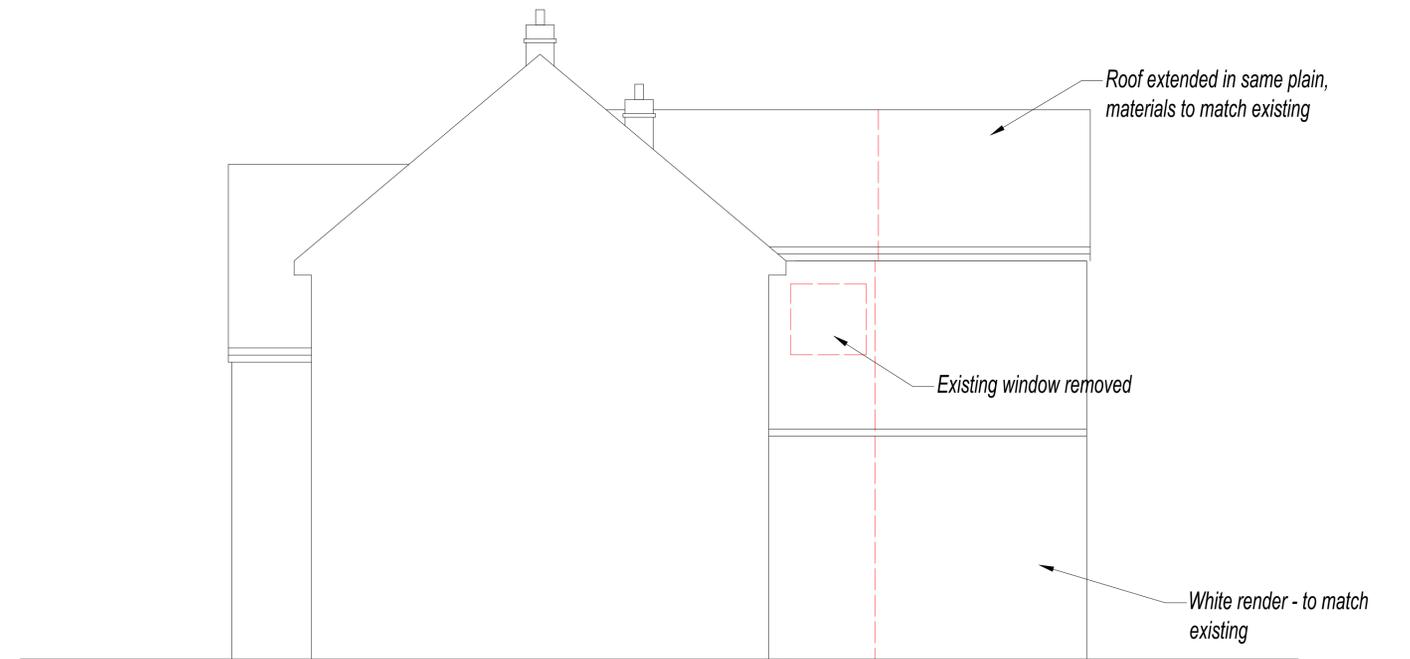

*Proposed Side Elevation*

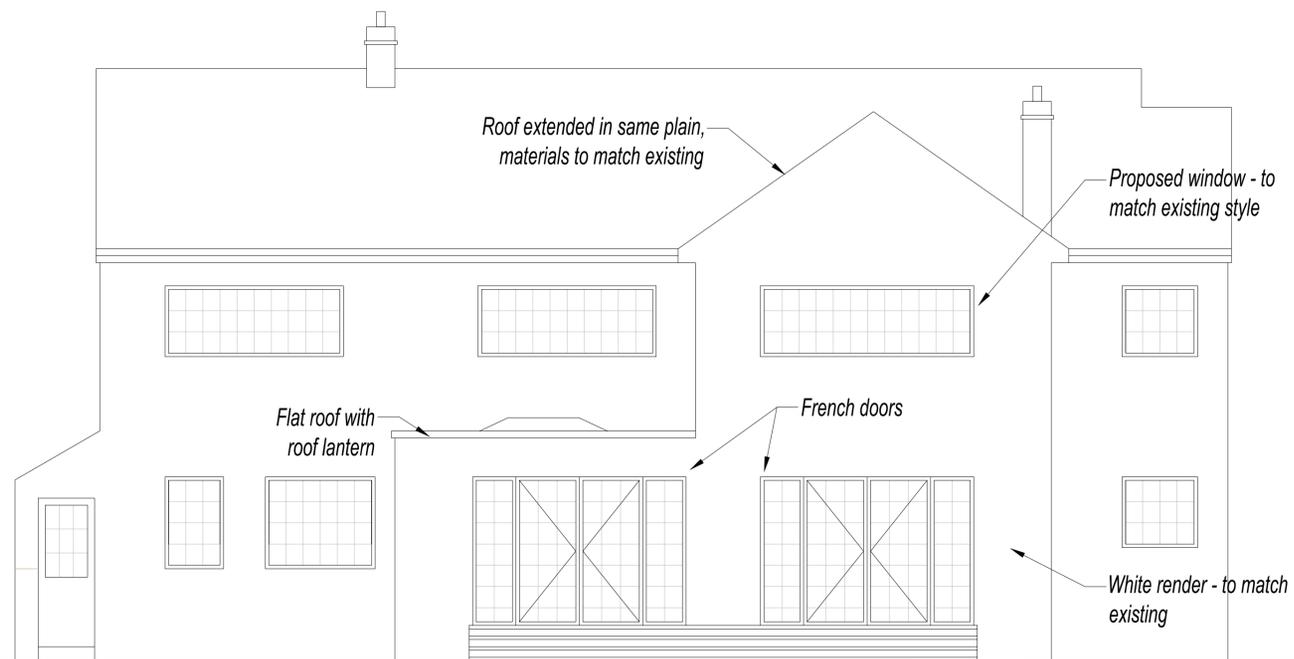

*Proposed Rear Elevation*

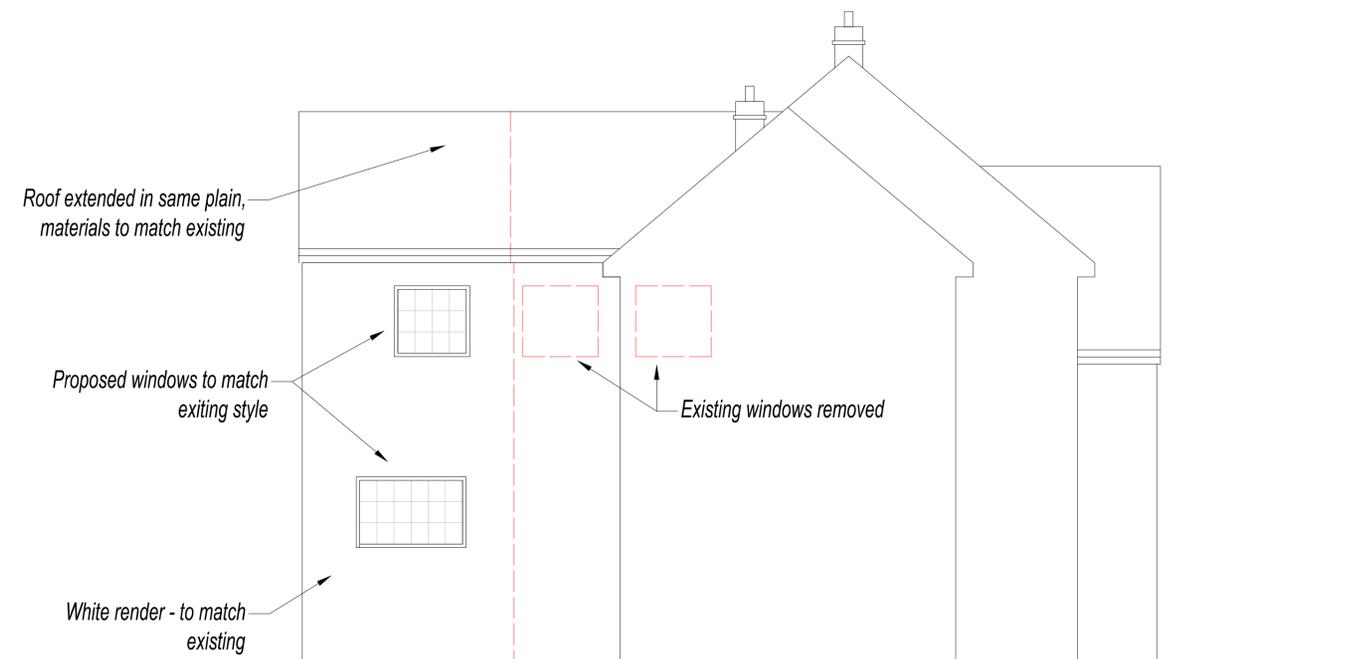

*Proposed Side Elevation*

Project : 49 Highstones, Keresforth Hall Road, S70 6NL

Drawing: Proposed Plan & Elevations Dwg No: 002

Date: 17-11-22 Scale : 1/50 @ A1 Rev: B