



Existing Basement
1 : 100

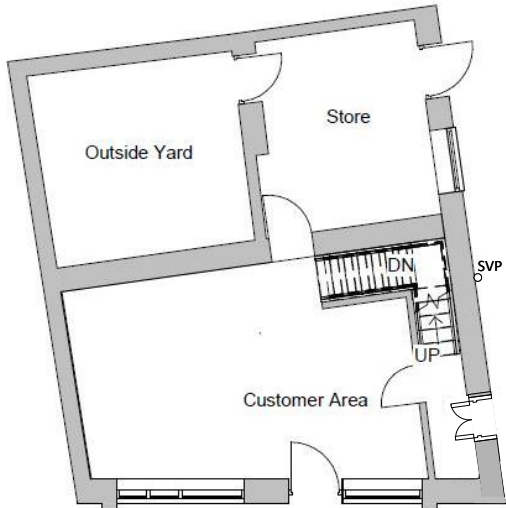


Existing GF Plan
1 : 100

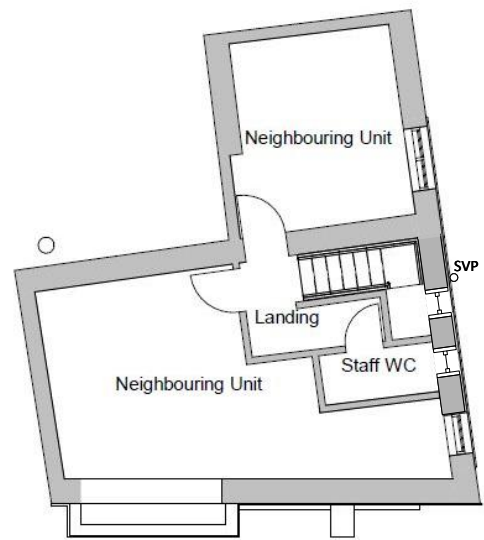

Existing FF Plan
1 : 100

Room Schedule		
Level	Name	Area
Basement	Store	11 m ²
Basement	Landing	3 m ²
GF Plan	Customer Area	29 m ²
GF Plan	Store	12 m ²
GF Plan	Outside Yard	14 m ²
FF Plan	Neighbouring Unit	20 m ²
FF Plan	Neighbouring Unit	11 m ²
FF Plan	Staff WC	2 m ²
FF Plan	Landing	6 m ²

 

VISUAL SCALE 1:100 @ A3

Project:	1 PEEL STREET, BARNSELEY, S70 2RA	
Client:	Mr Zanyar Mahmudi	
Date:	20/06/2026	
Drawing Number:	A-1000	REV
Scale (@ A3)	1 : 100	
Sheet	EXISTING- FLOOR PLANS	
Drawn by:	SJ	