


South Front Elevation
as Proposed.

East Elevation
as Proposed.

North Elevation
as Proposed.

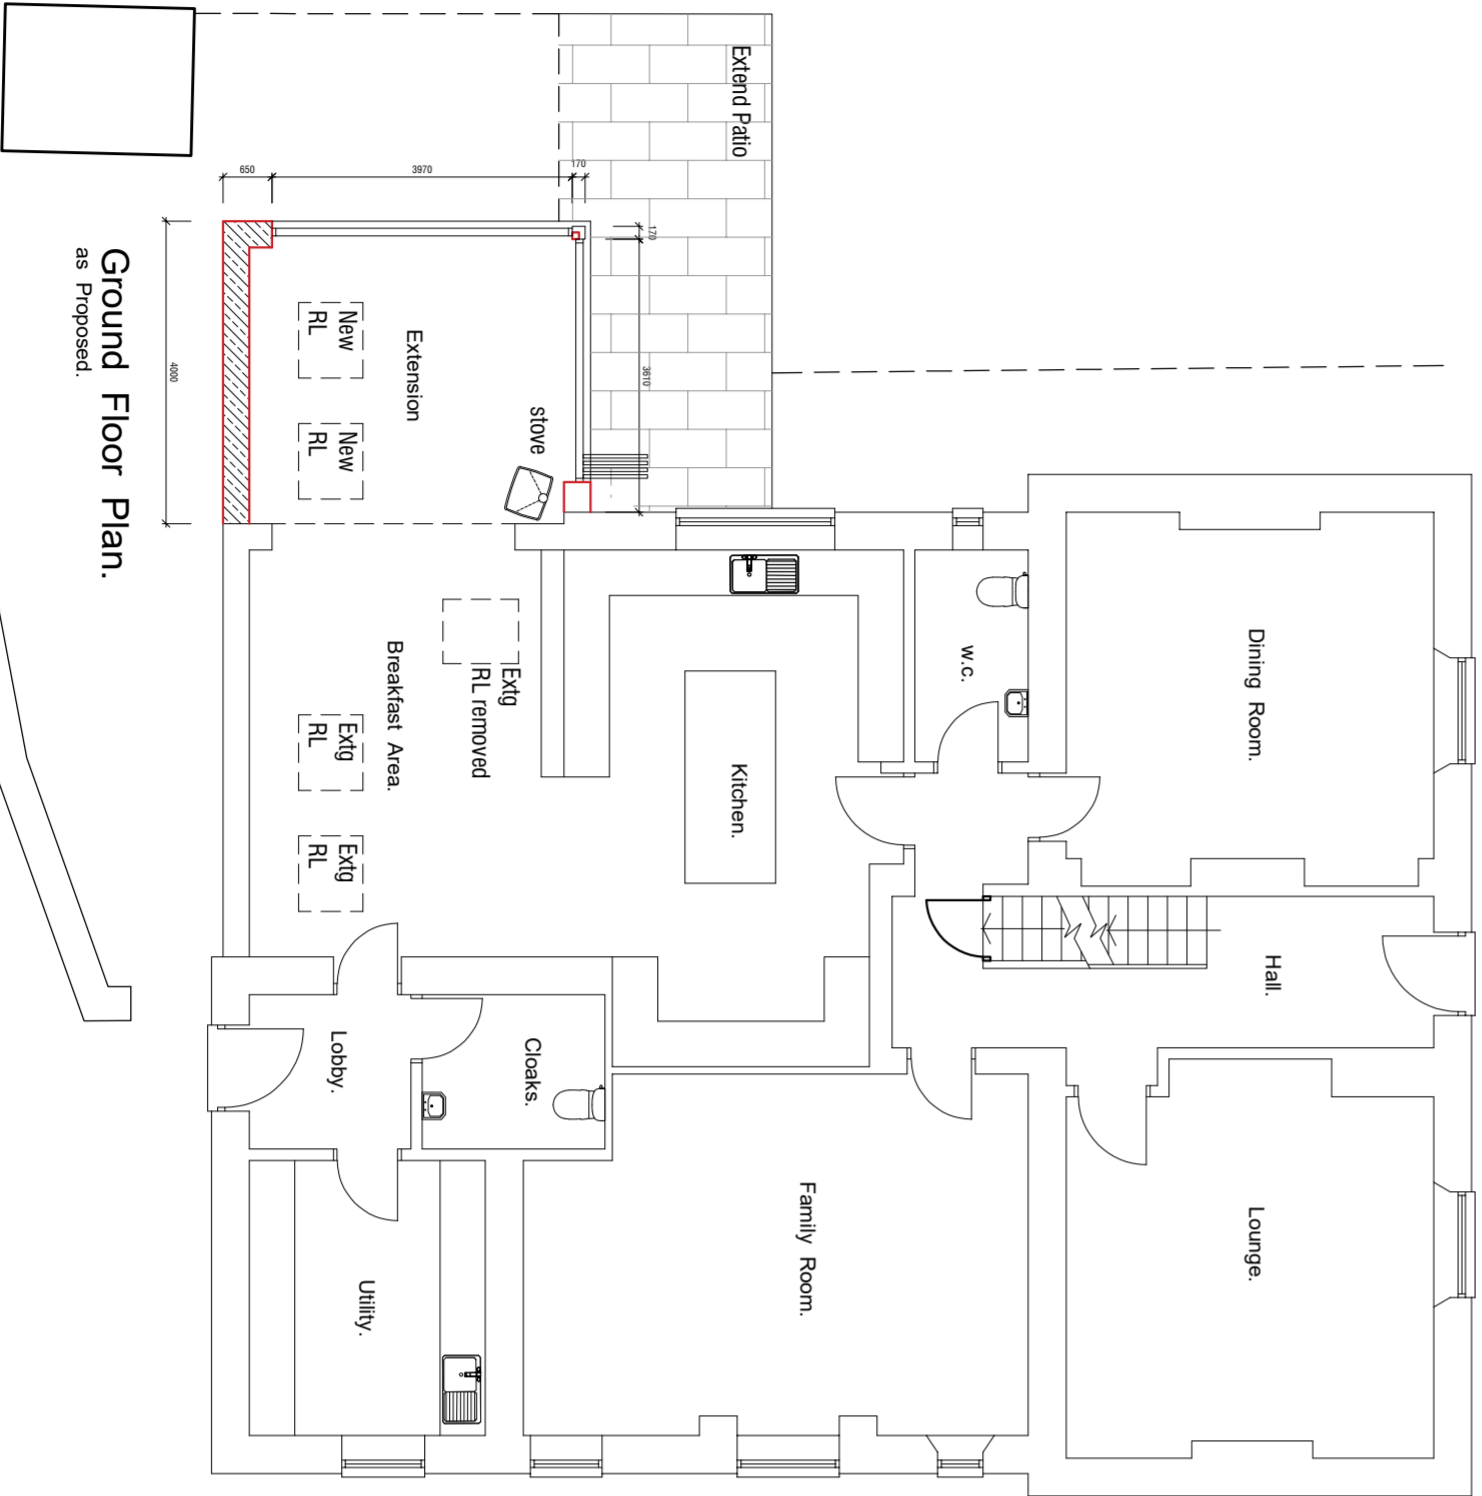

Ground Floor Plan.
as Proposed.



First Floor Plan.
as Proposed.

Moorend Farmhouse
Moor End Lane
Silkstone Common
Barnsley

AS PROPOSED

REAR EXTENSION TO HOUSE

mboothdesign
architectural design and building consultants

Fairfield House
Barnesat Close Barnsley
S70 2FL
Tel: 07881 898300
E: mark@mboothdesign.co.uk

Scale 1:100 @ A2 Drawn MJB

Date JAN 2024 Ref. 23.12

Dwg No. **P04** Rev. **8**

0mm 20mm 40mm 60mm

Copyright mboothdesign. All dimensions in millimeters unless otherwise stated.
Dimensions for setting out in existing buildings are to be checked and verified on site.

Rev B 24.03.2024 - Update for Planning Application.
Rev A 12.02.2024 - Alter design of extension.