

**Notes:**

Planning drawings, not to be used for construction or building regulation purposes  
FOR FURTHER DETAIL REFER TO THE STRUCTURAL REPORT

**Revision: --**

Revision List:




Project Name: The Barns, Bank House Farm, Silkstone

Drawing Title: Barn B - Elevations S&W - Existing


Drawing Number: 1022/TP/008

Scale: 1:100@A3

Date: Apr 10

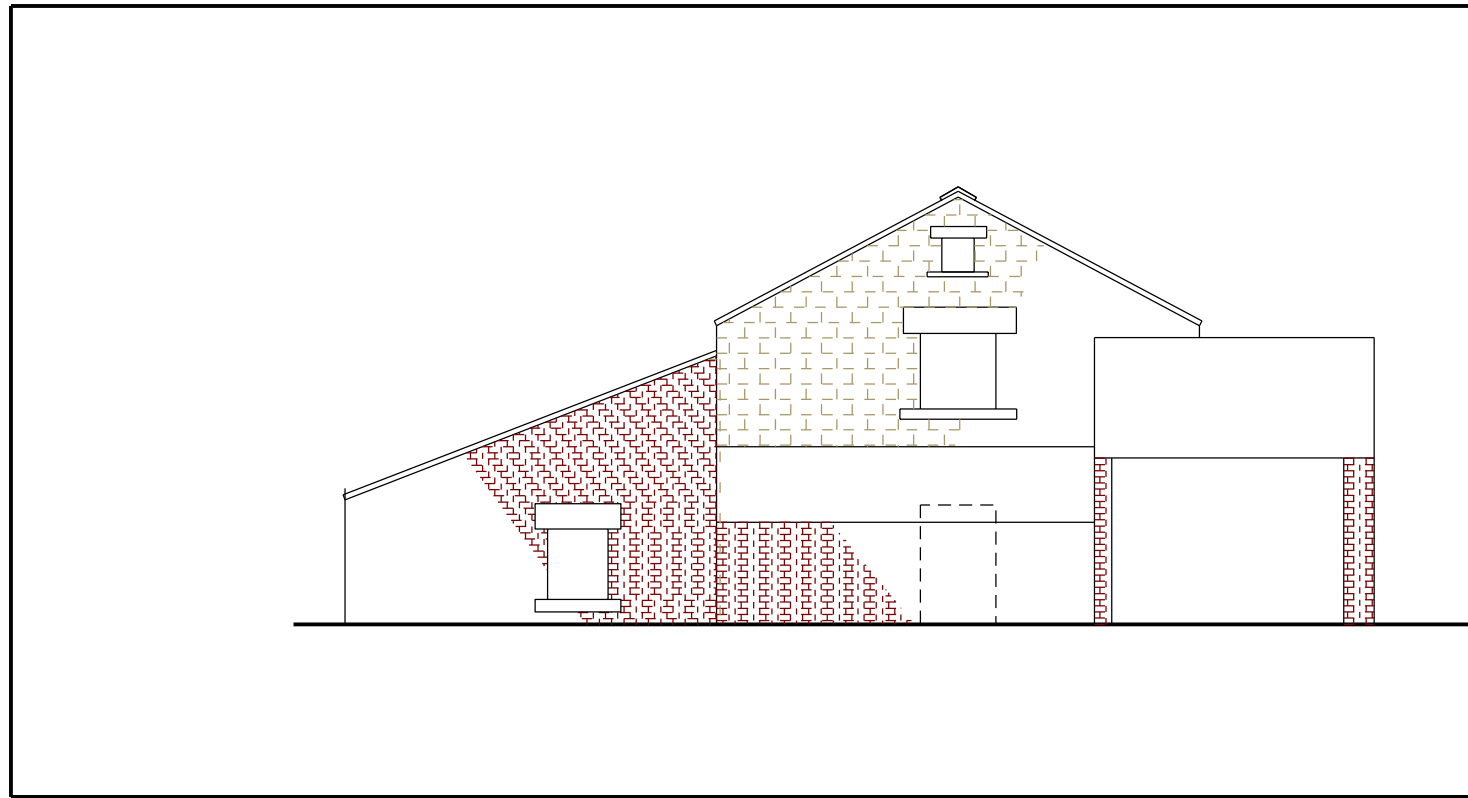

Barn B, South Elevation - Existing

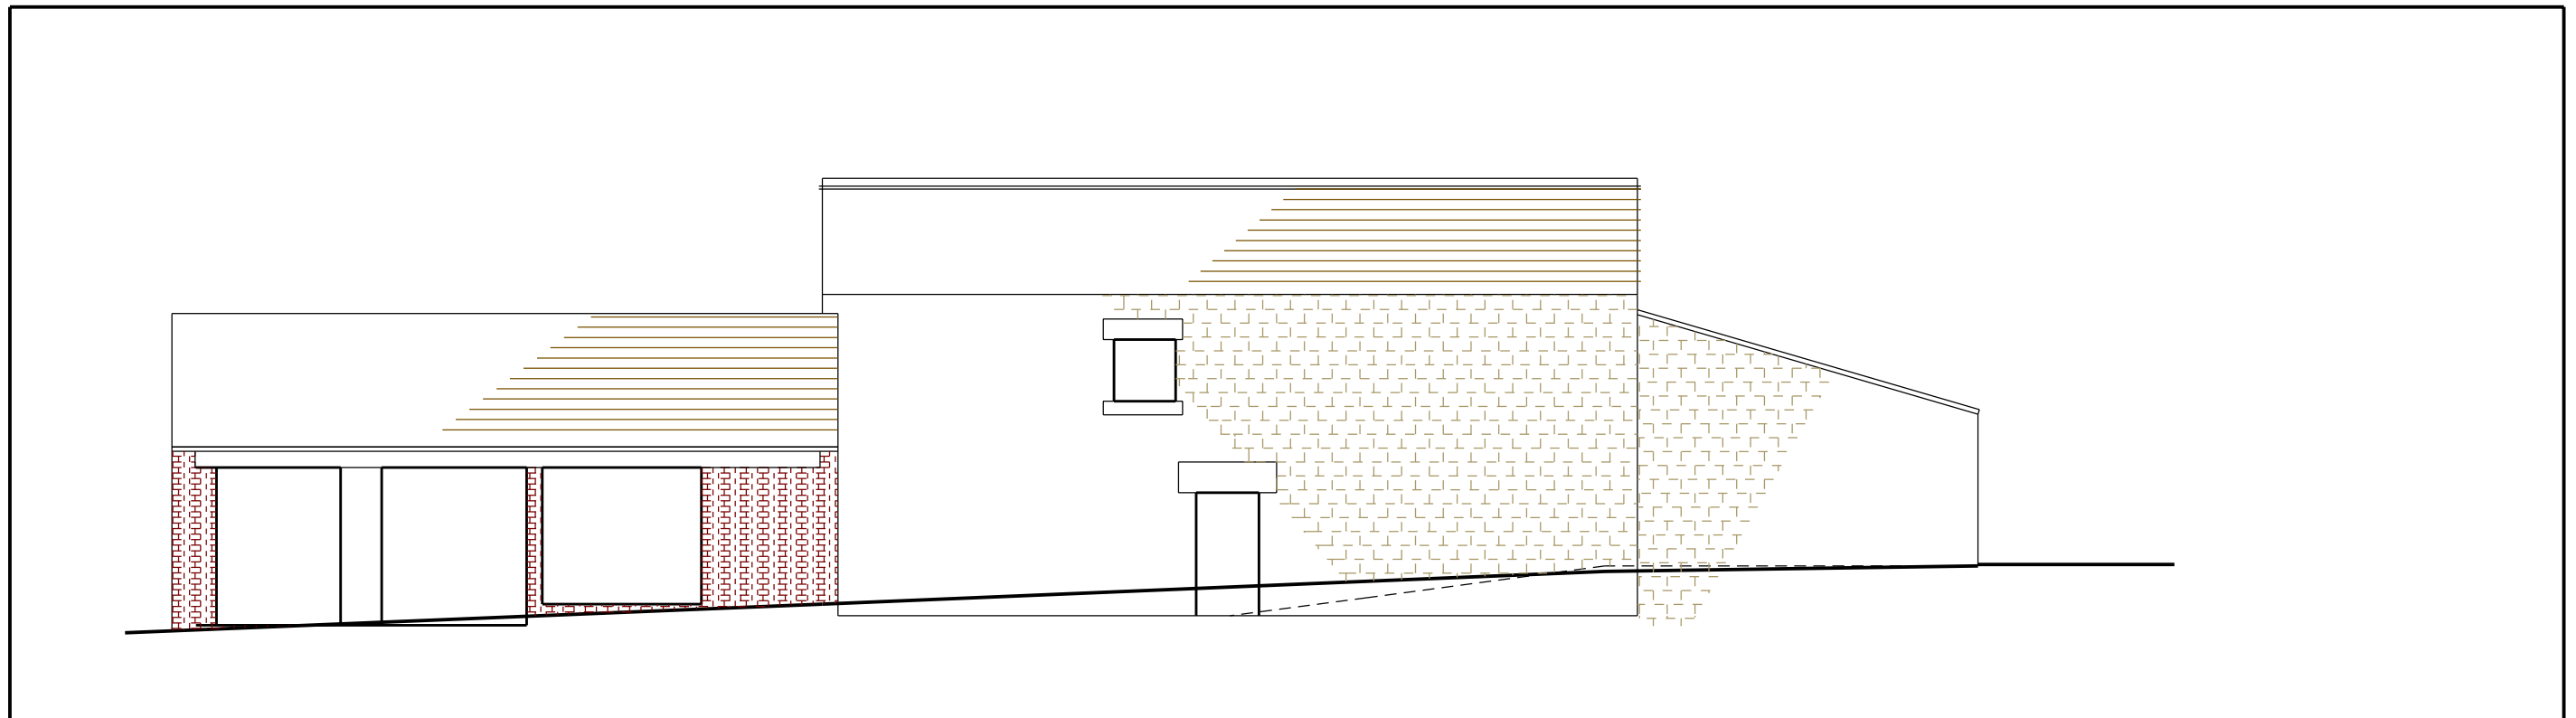

Barn B, West Elevation - Existing