



Proposed 2.7m high Hit and Miss Timber fence with access gate.

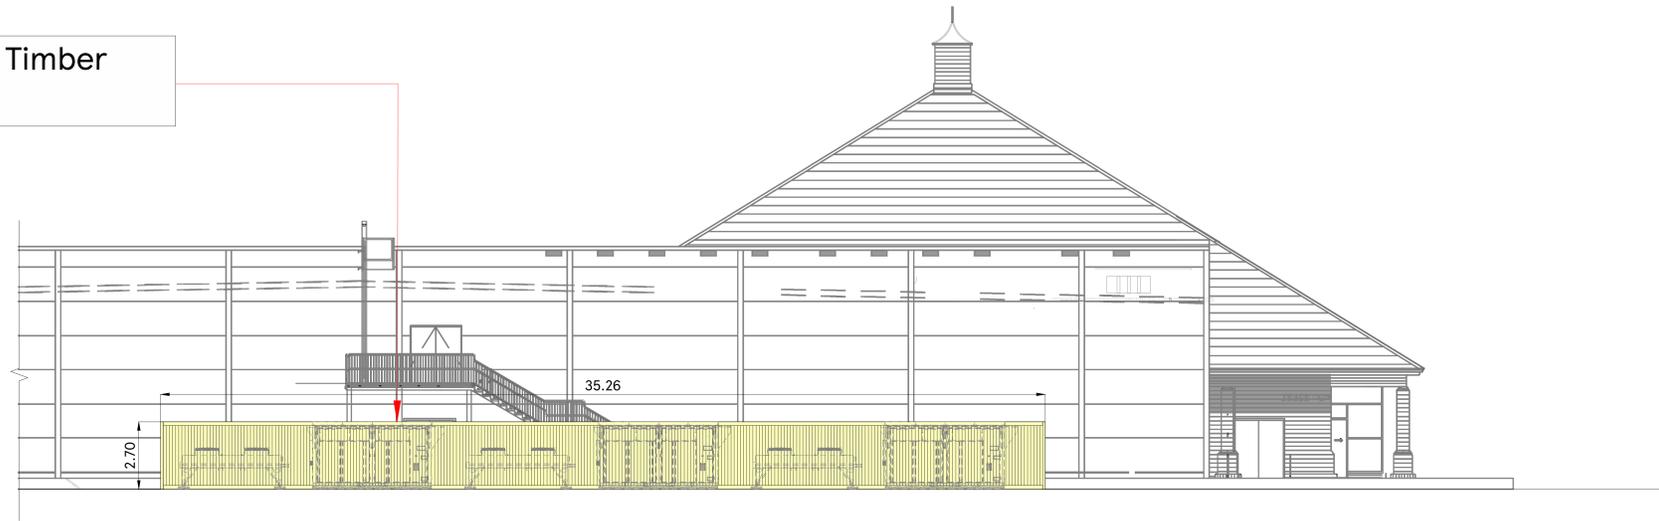

PART EAST ELEVATION WITH PLANT HIDDEN


Proposed new 3x 2-Fan Gas Cooler to be installed on concrete plinth.

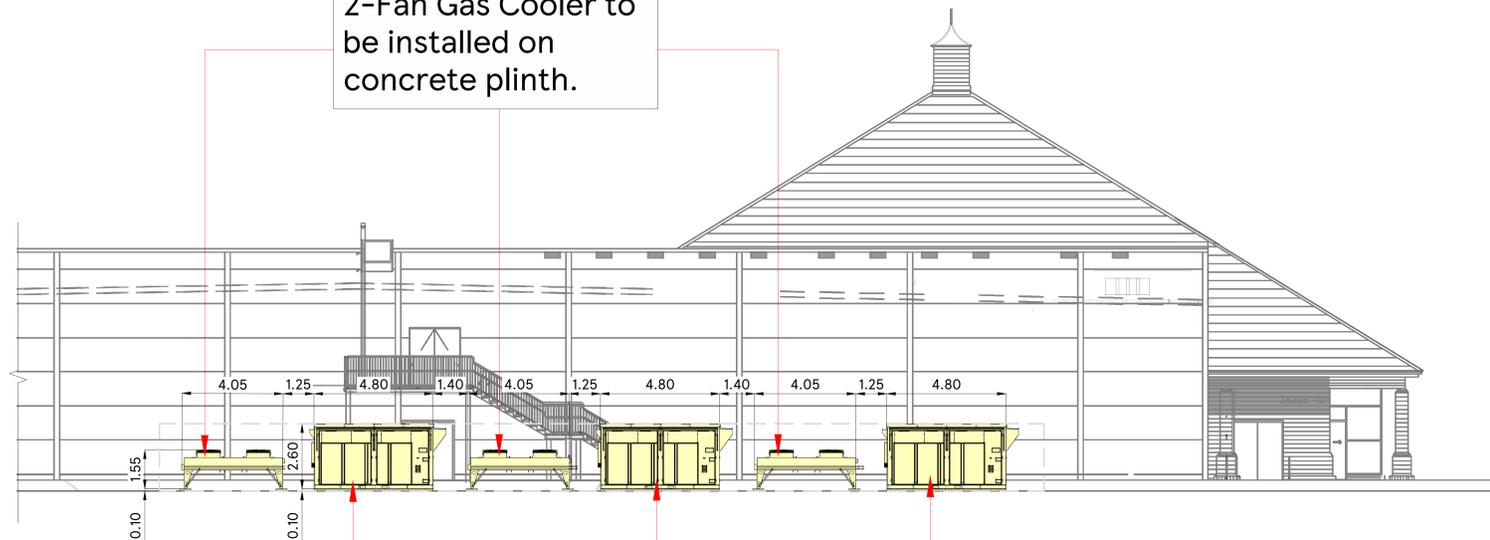

Proposed new 3x DT Standard Reach in Compressor Pack to be installed on concrete plinth.

PART EAST ELEVATION WITH FENCE HIDDEN

SCALE BAR

 

DRAWING NO
03_2071_03B

SCALE DATE
1:100@A0 24.09.2025

CHECKED BY
MOHAMMED AFLAH K H
DRAWN BY
NIDHI M

STORE TYPE
EXTRA

STORE NAME
BARNSELY

CONTENT
PROPOSED ELEVATION_PLANT

TESCO
FEASIBILITY PLANNING
STORE PLANNING DEPARTMENT
PROPERTY SERVICES
HIGHWOODS BUILDING, KESTRAL WAY
WELWYN GARDEN CITY, HERTFORDSHIRE, AL7 1GB UK
TELEPHONE : 01707 395150
THE COPYRIGHT AND ALL OTHER RIGHTS IN AND RELATING TO THE PUBLICATION BELONG TO AND ARE THE SOLE PROPERTY OF TESCO STORES LIMITED. ALL RIGHTS ARE RESERVED. NEITHER THE WHOLE NOR ANY PART OF THE PUBLICATION MAY BE REPRODUCED OR TRANSMITTED IN ANY FORM OR BY ANY MEANS, ELECTRONIC OR MECHANICAL, INCLUDING PHOTOCOPYING AND RECORDING OR FROM ANY RETRIEVAL SYSTEM WITHOUT THE PRIOR WRITTEN LICENCE FROM THE OWNER. © 1997 TESCO STORES LIMITED