




FRONT ELEVATION

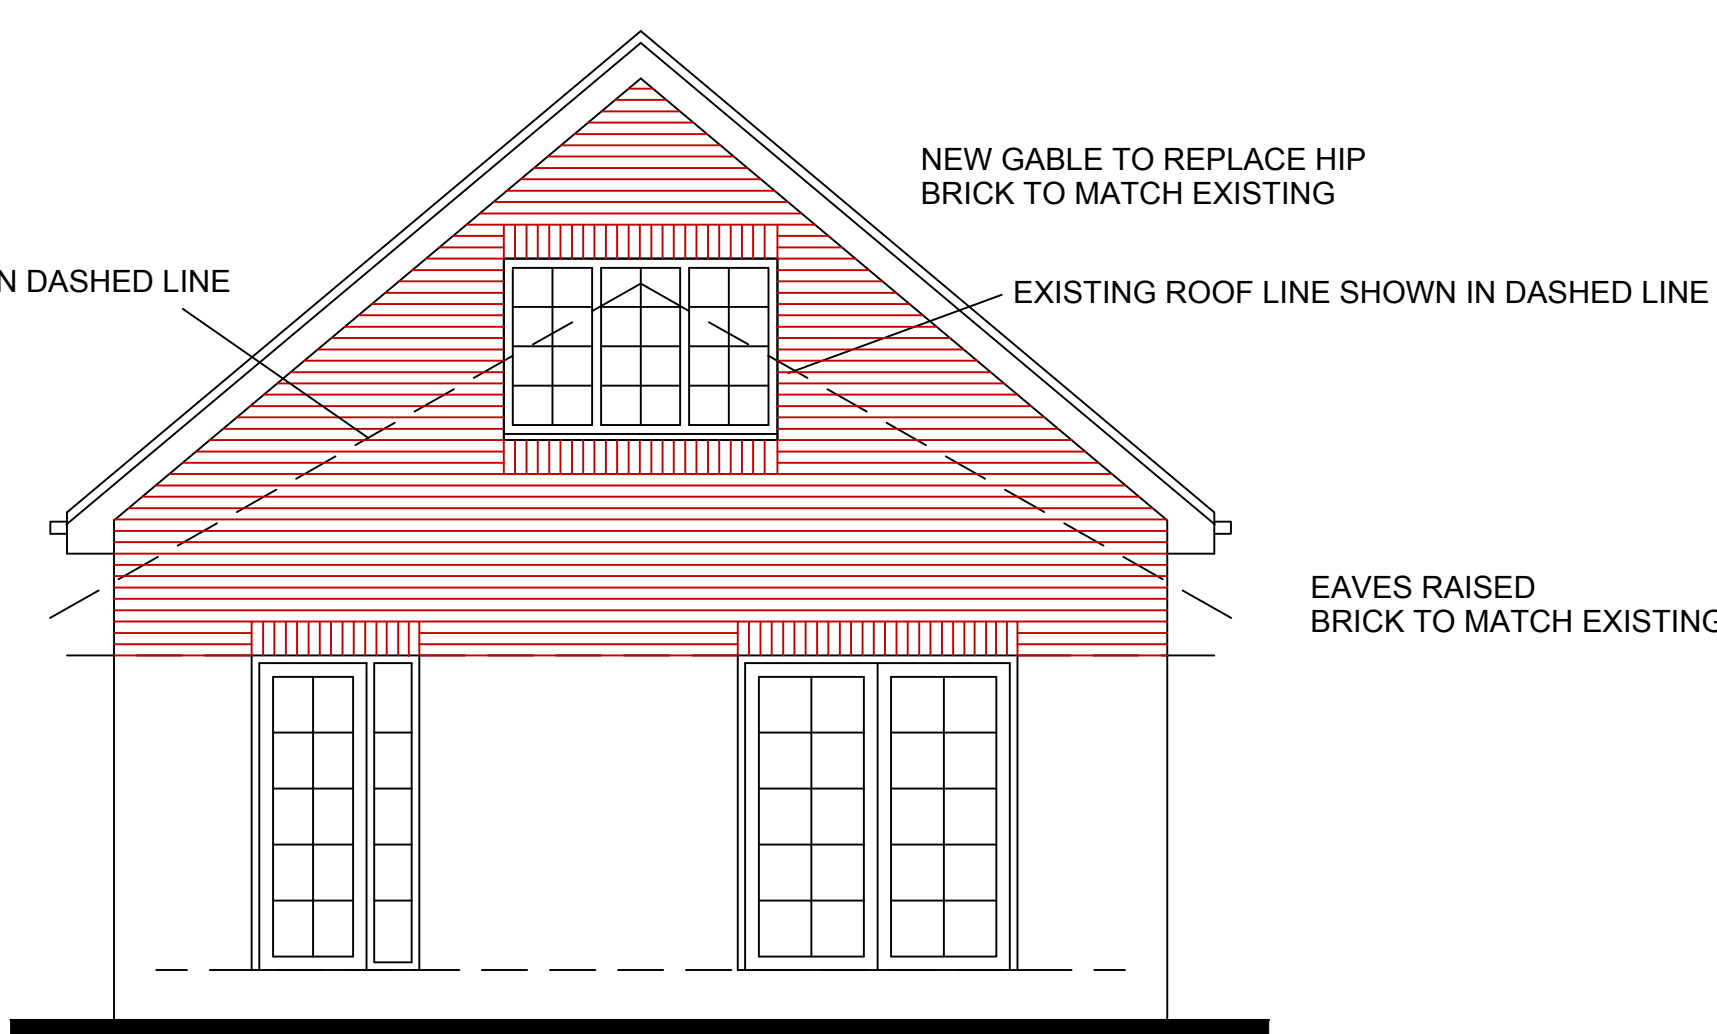


REAR ELEVATION

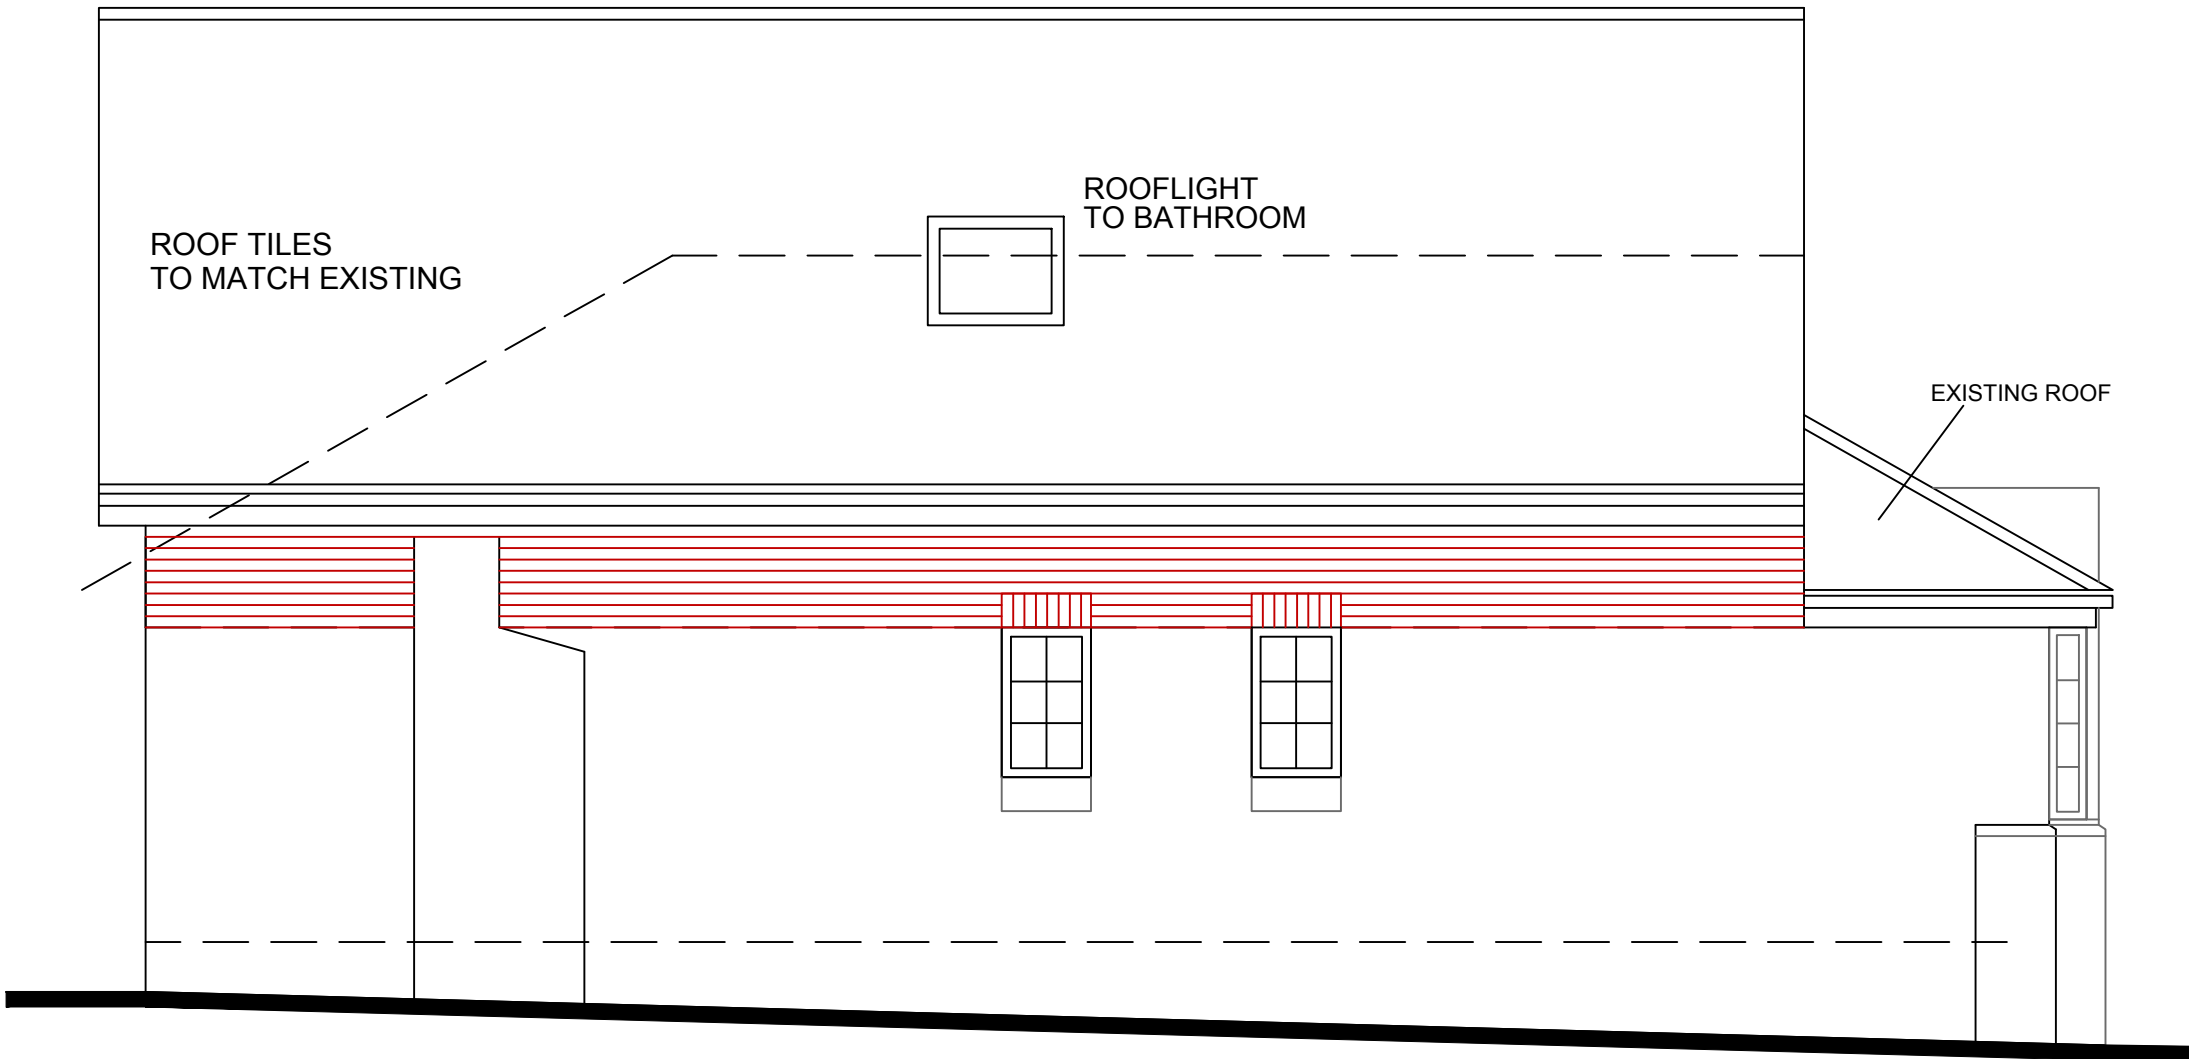


SIDE ELEVATION - LEFT

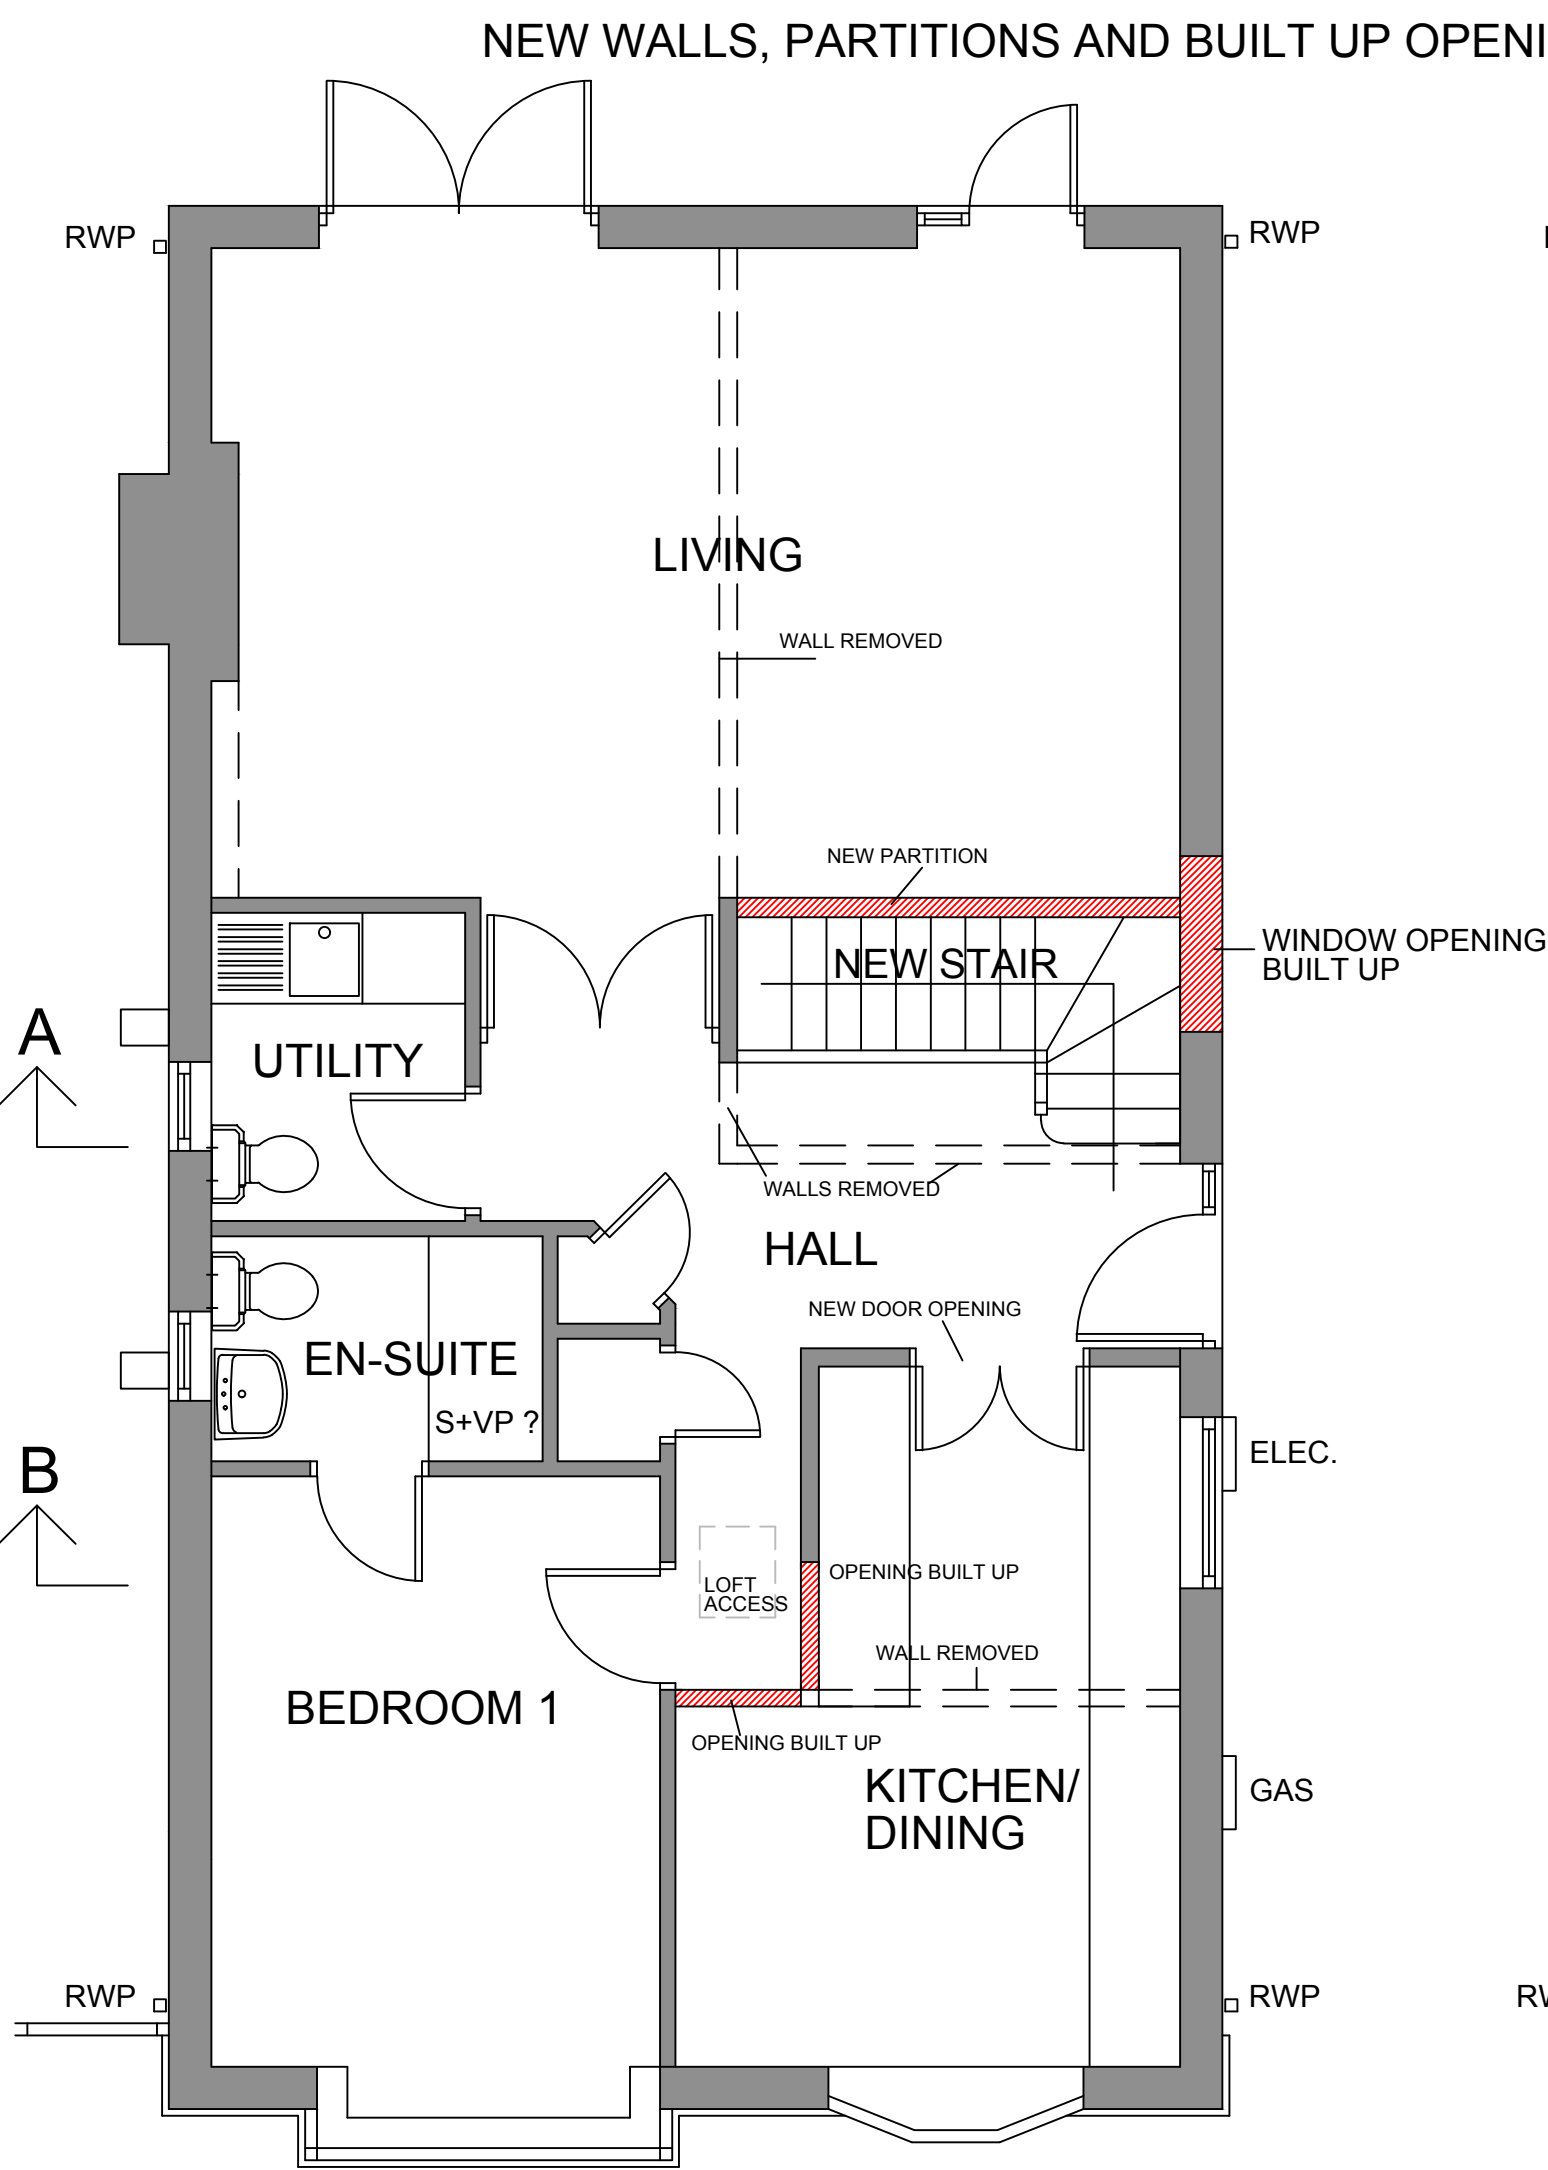


GROUND FLOOR PLAN

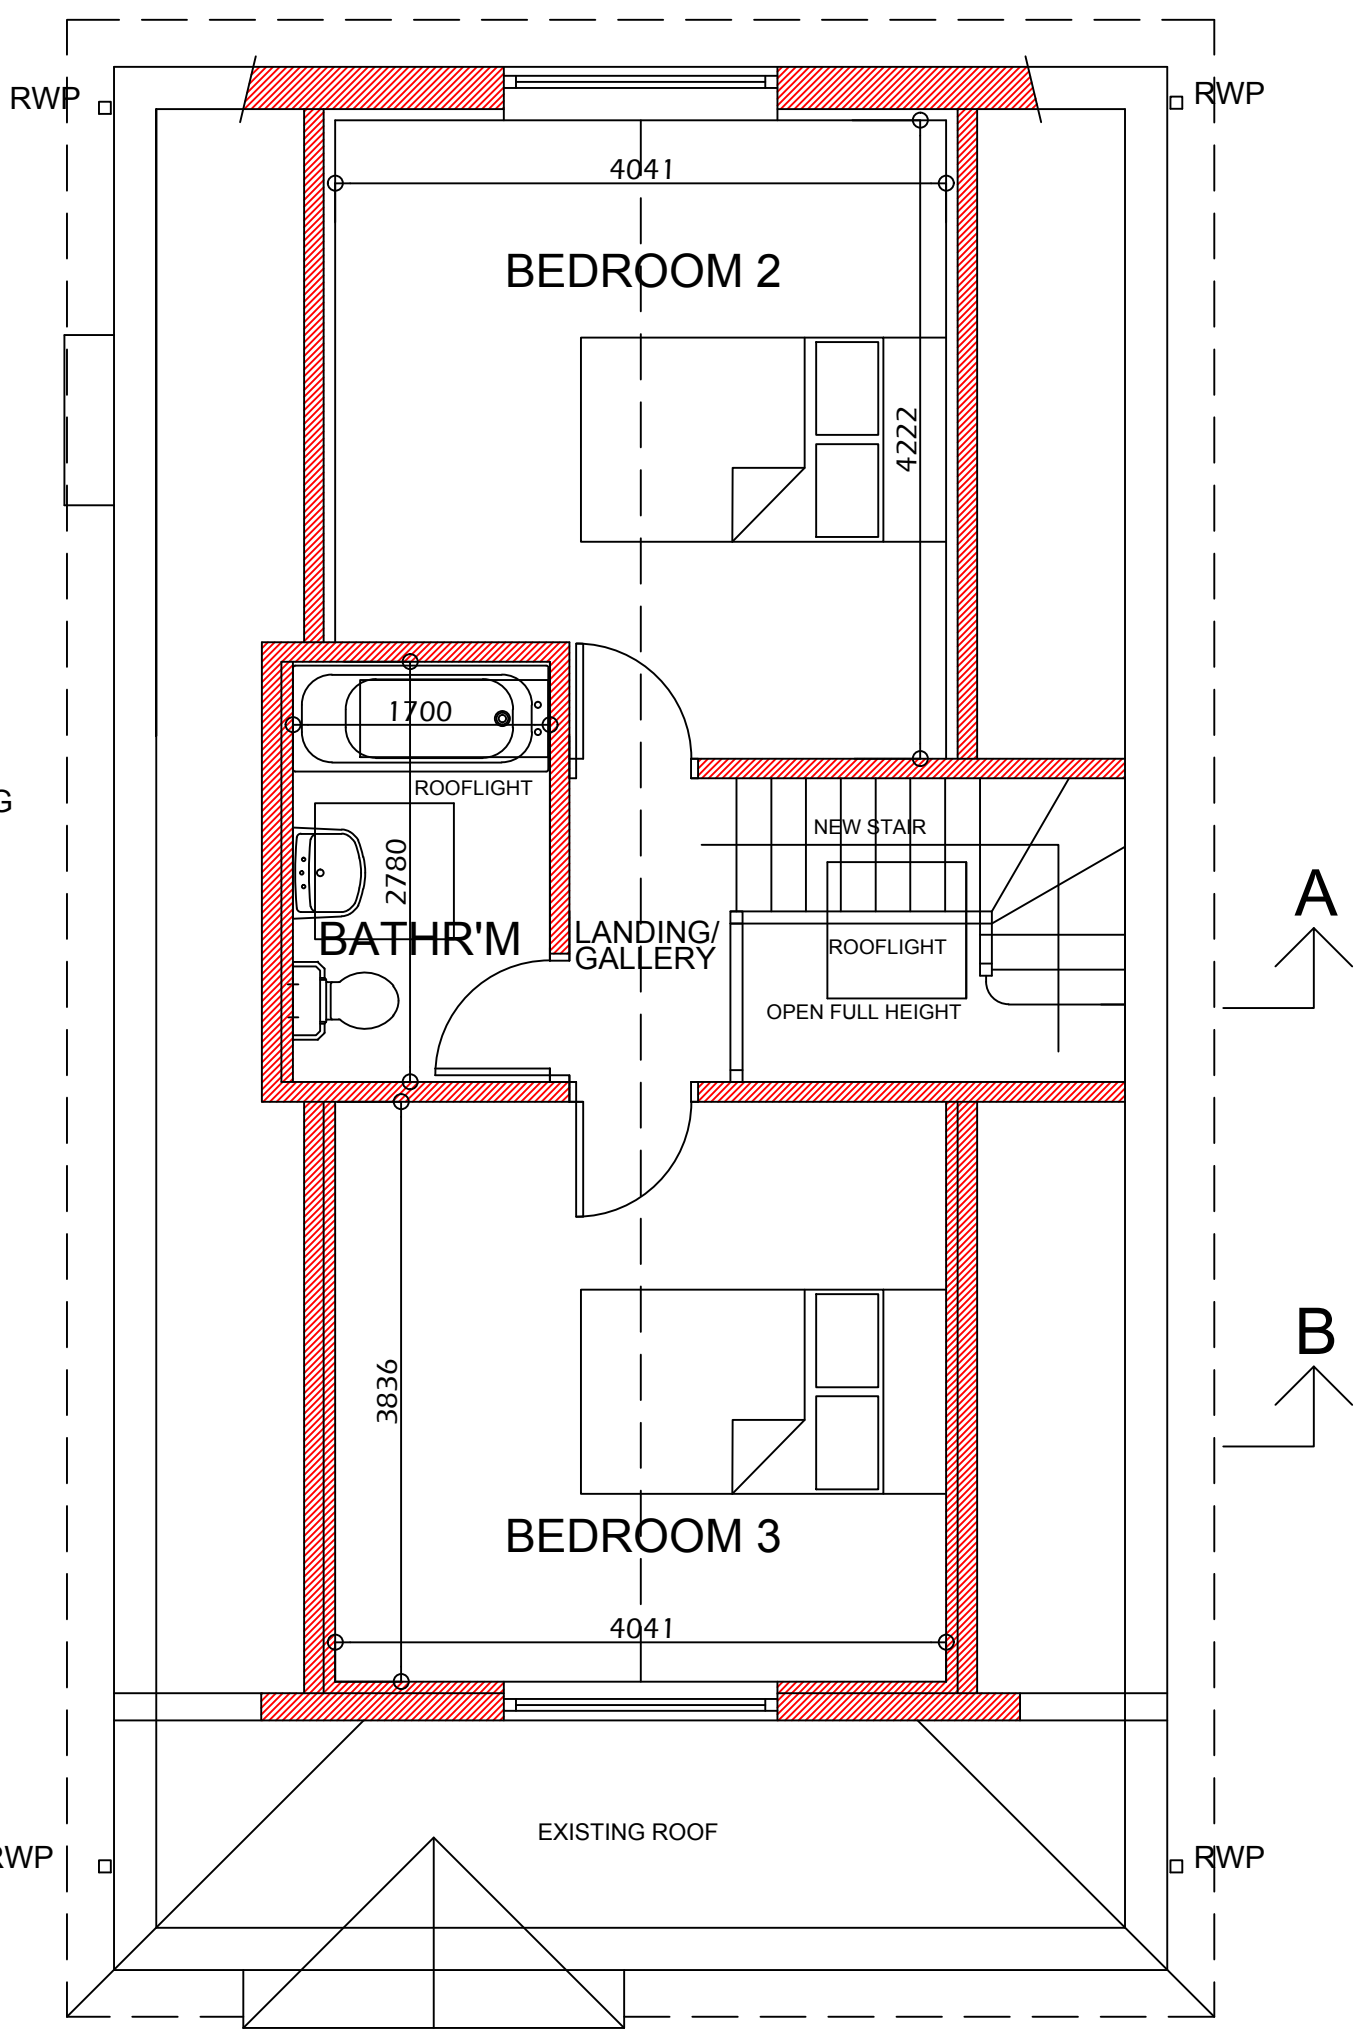


FIRST FLOOR PLAN

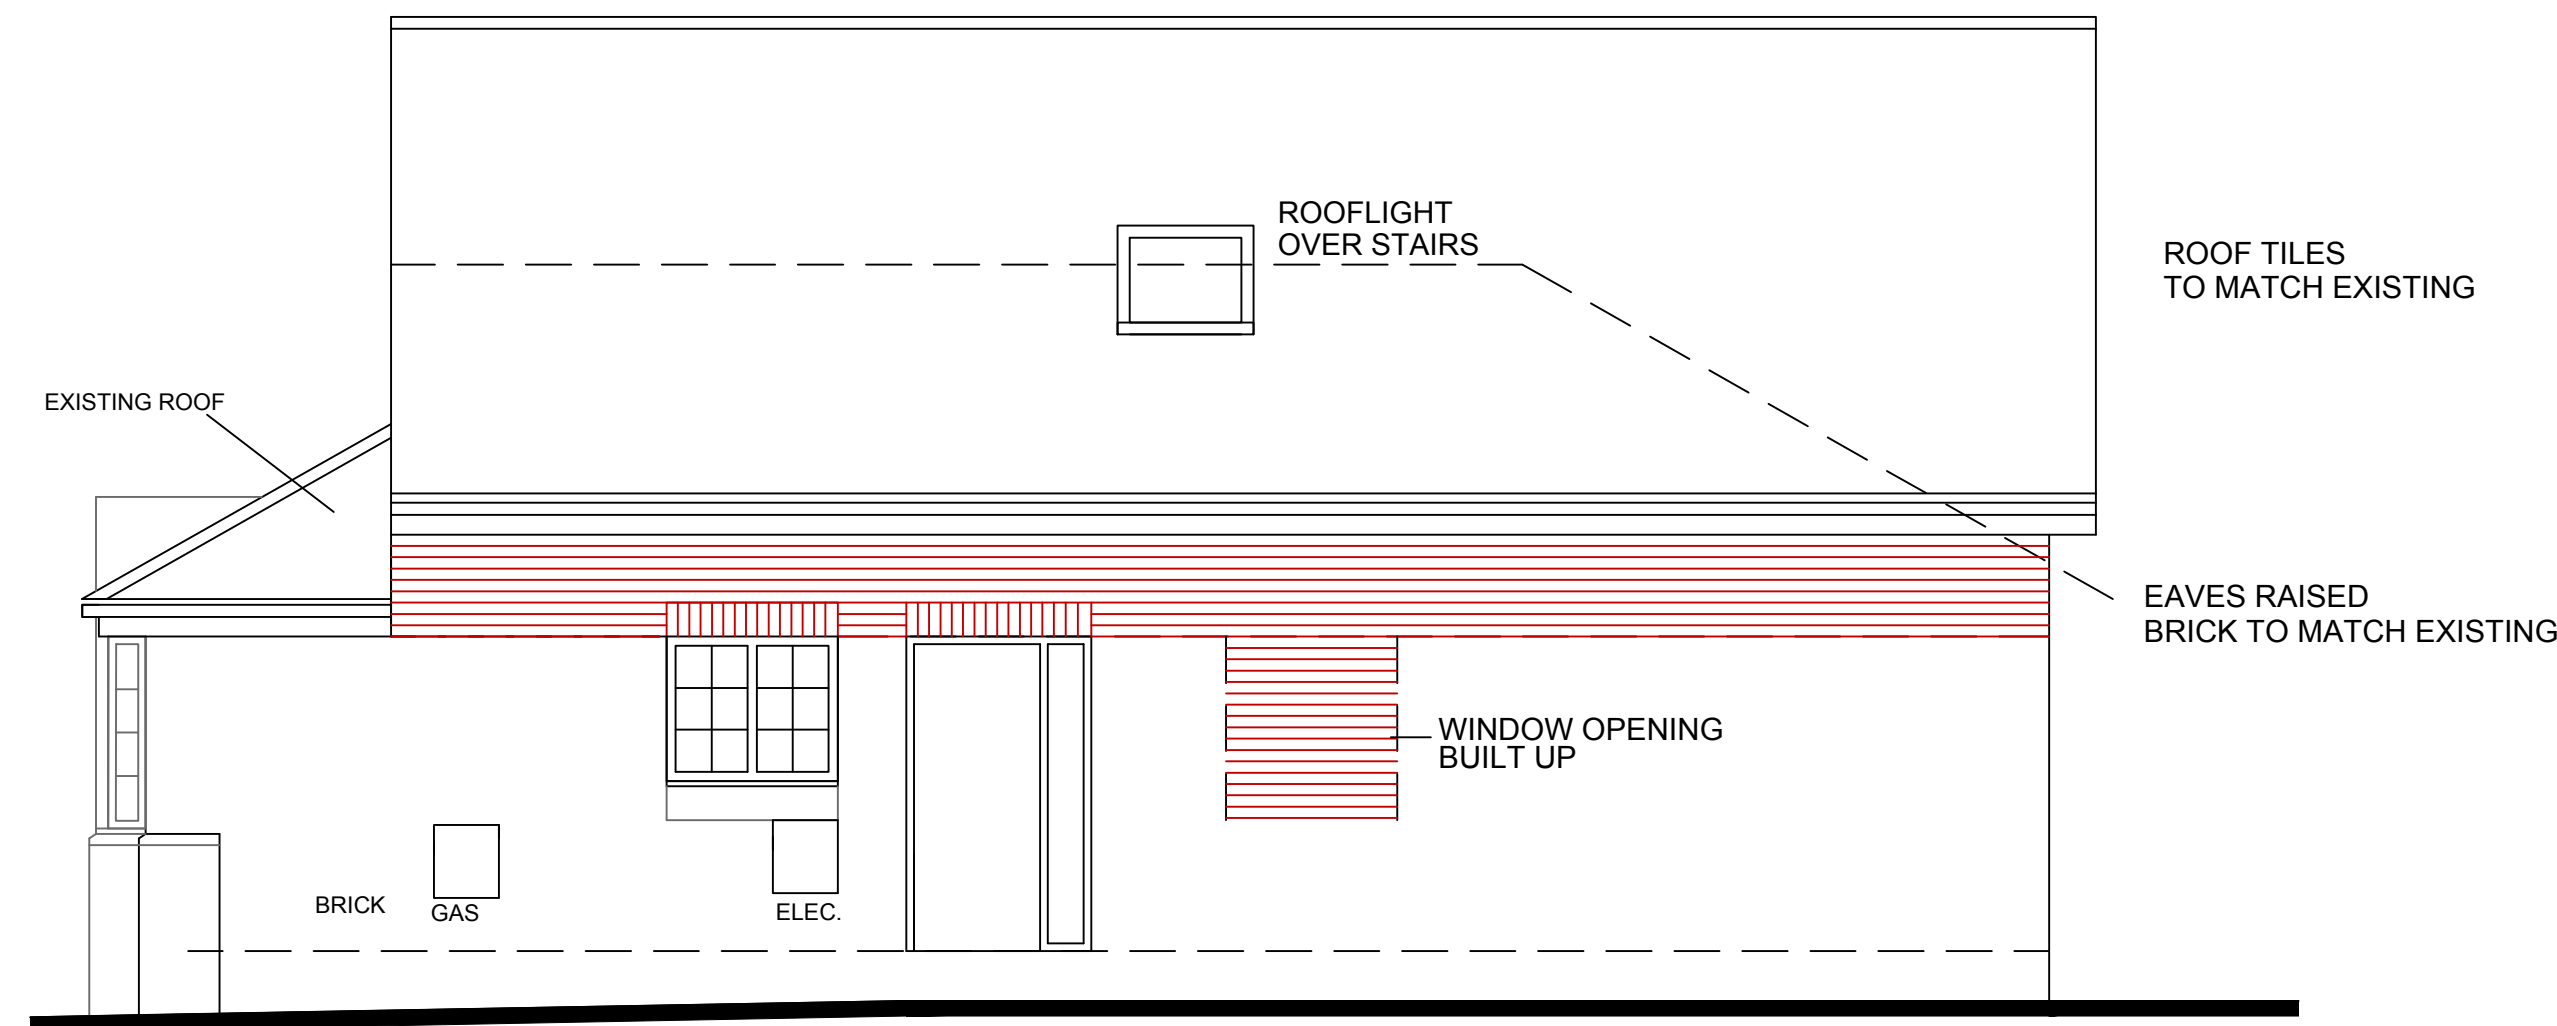

SIDE ELEVATION - RIGHT

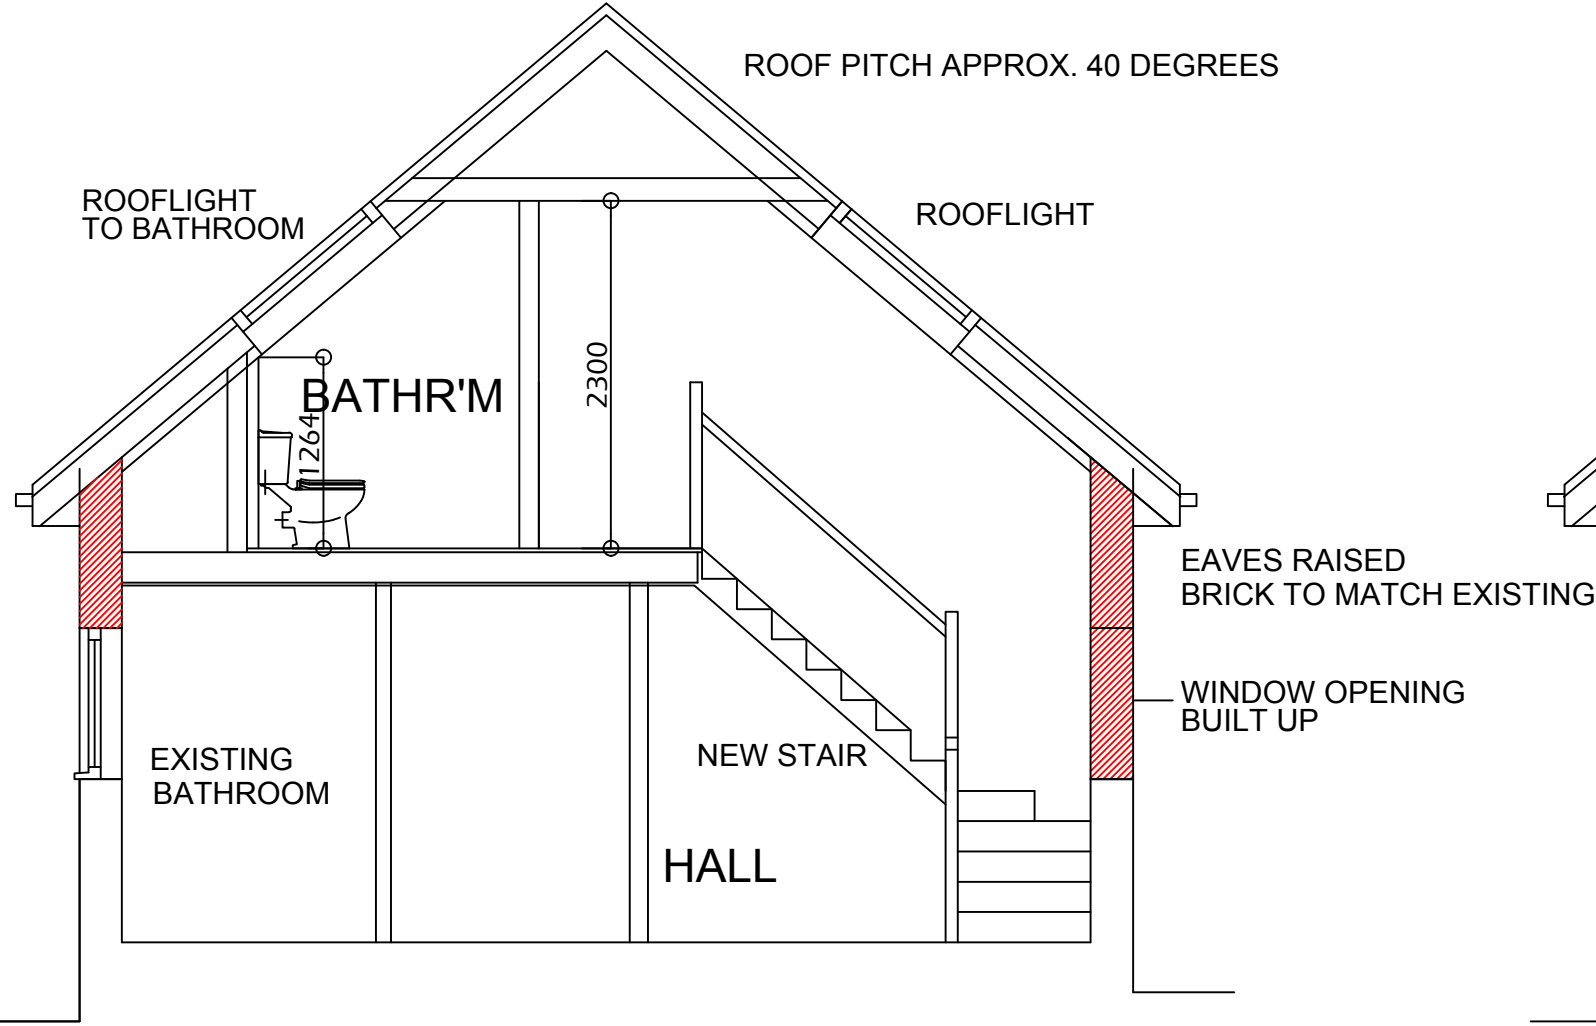

SECTION A-A

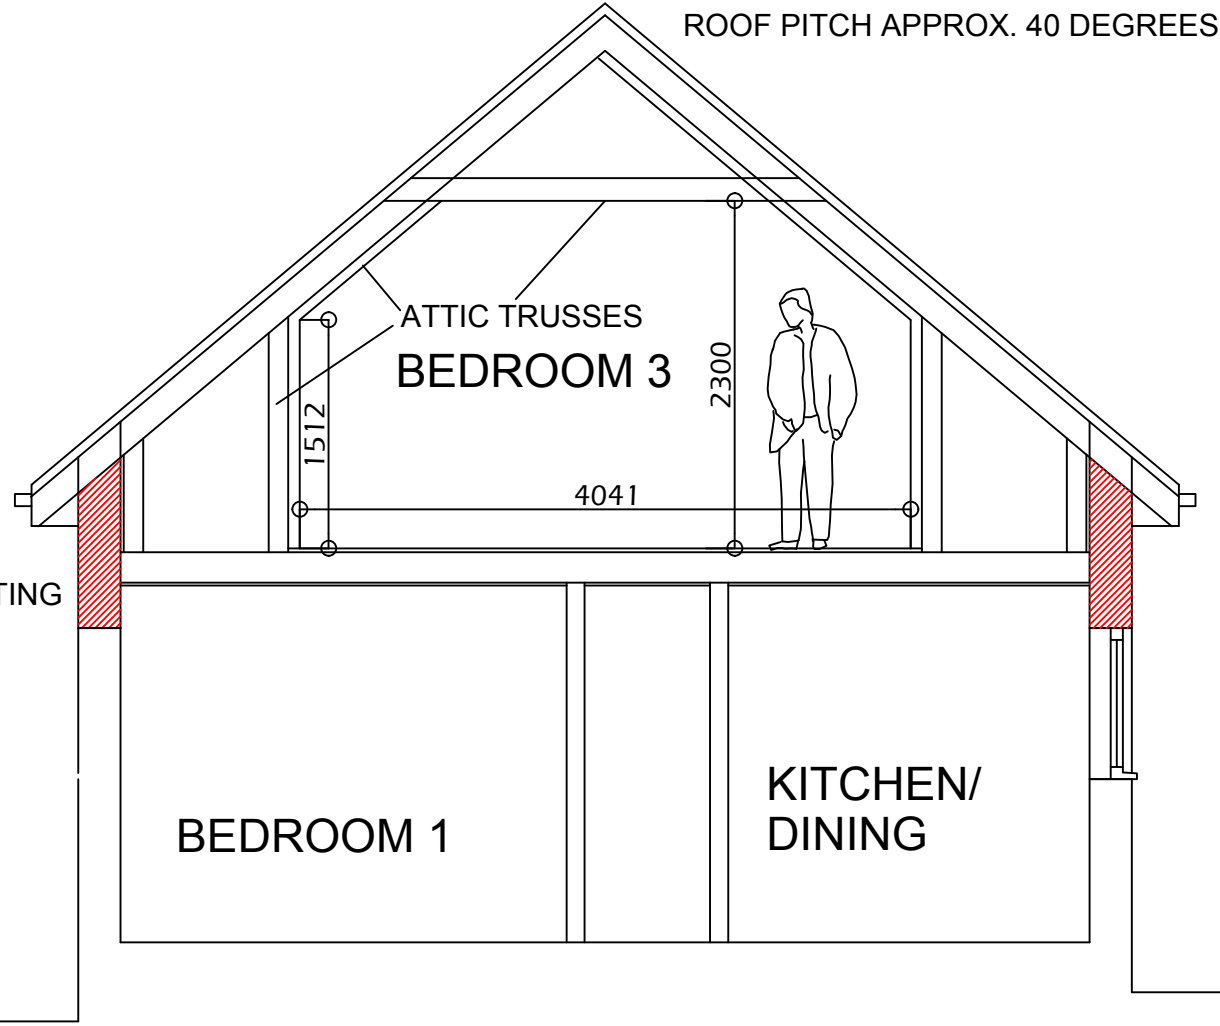

SECTION B-B

NOTE: STATED DIMENSIONS ARE APPROXIMATE



1. THIS DRAWING AND THE COPYRIGHTS AND PATENTS THEREIN ARE THE PROPERTY OF NYP ARCHITECTURAL SERVICES LIMITED REGISTERED IN ENGLAND AND WALES No. 12345678 AND MAY BE USED OR REPRODUCED ONLY UNDER CONTRACT.
2. CONTRACTORS AND SUB-CONTRACTORS MUST CHECK AND AGREE ALL DIMENSIONS BEFORE PREPARING SHOP DRAWINGS OR COMMENCING WORK ON SITE.
3. CONTRACTORS ARE RESPONSIBLE FOR INFORMING THE DESIGNER OF ANY DISCREPANCY DISCOVERED ON THIS DRAWING OR BETWEEN THIS DRAWING AND ANY OTHER RELATED DOCUMENT ISSUED UNDER THE STANDARD FORM OF CONTRACT IN RESPECT OF THE WORK.
4. WRITTEN DIMENSIONS ONLY ARE TO BE USED FROM THIS DRAWING. IF IN ANY DOUBT ASK FOR CLARIFICATION.

Notes.

Revisions.

Date	Suffix	Description	Date	Suffix	Description

NYP ARCHITECTURAL SERVICES LIMITED BUSINESS AND INNOVATION CENTRE, WILTHORPE, BARNSELEY, S75 1JL. TEL: 01226 200989 EMAIL: scott@nypas.co.uk stephen@nypas.co.uk					
Project. 1 SOUTH CROFT SHAFTON BARNSELEY S72 8QL			Client.		
Drawing Title. FLOOR PLANS, ELEVATIONS AND SECTIONS AS PROPOSED			Date. AUGUST 2024	Scale. 1:50 @ A1	
			Ref. 105-103	Dwg. No. 03	Rev. D

SHEET SIZE A1