



Drawing No.	Rev No.
MLB001 -001	

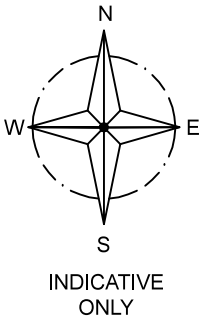

LOCATION PLAN
SCALE 1:1250 AT A3

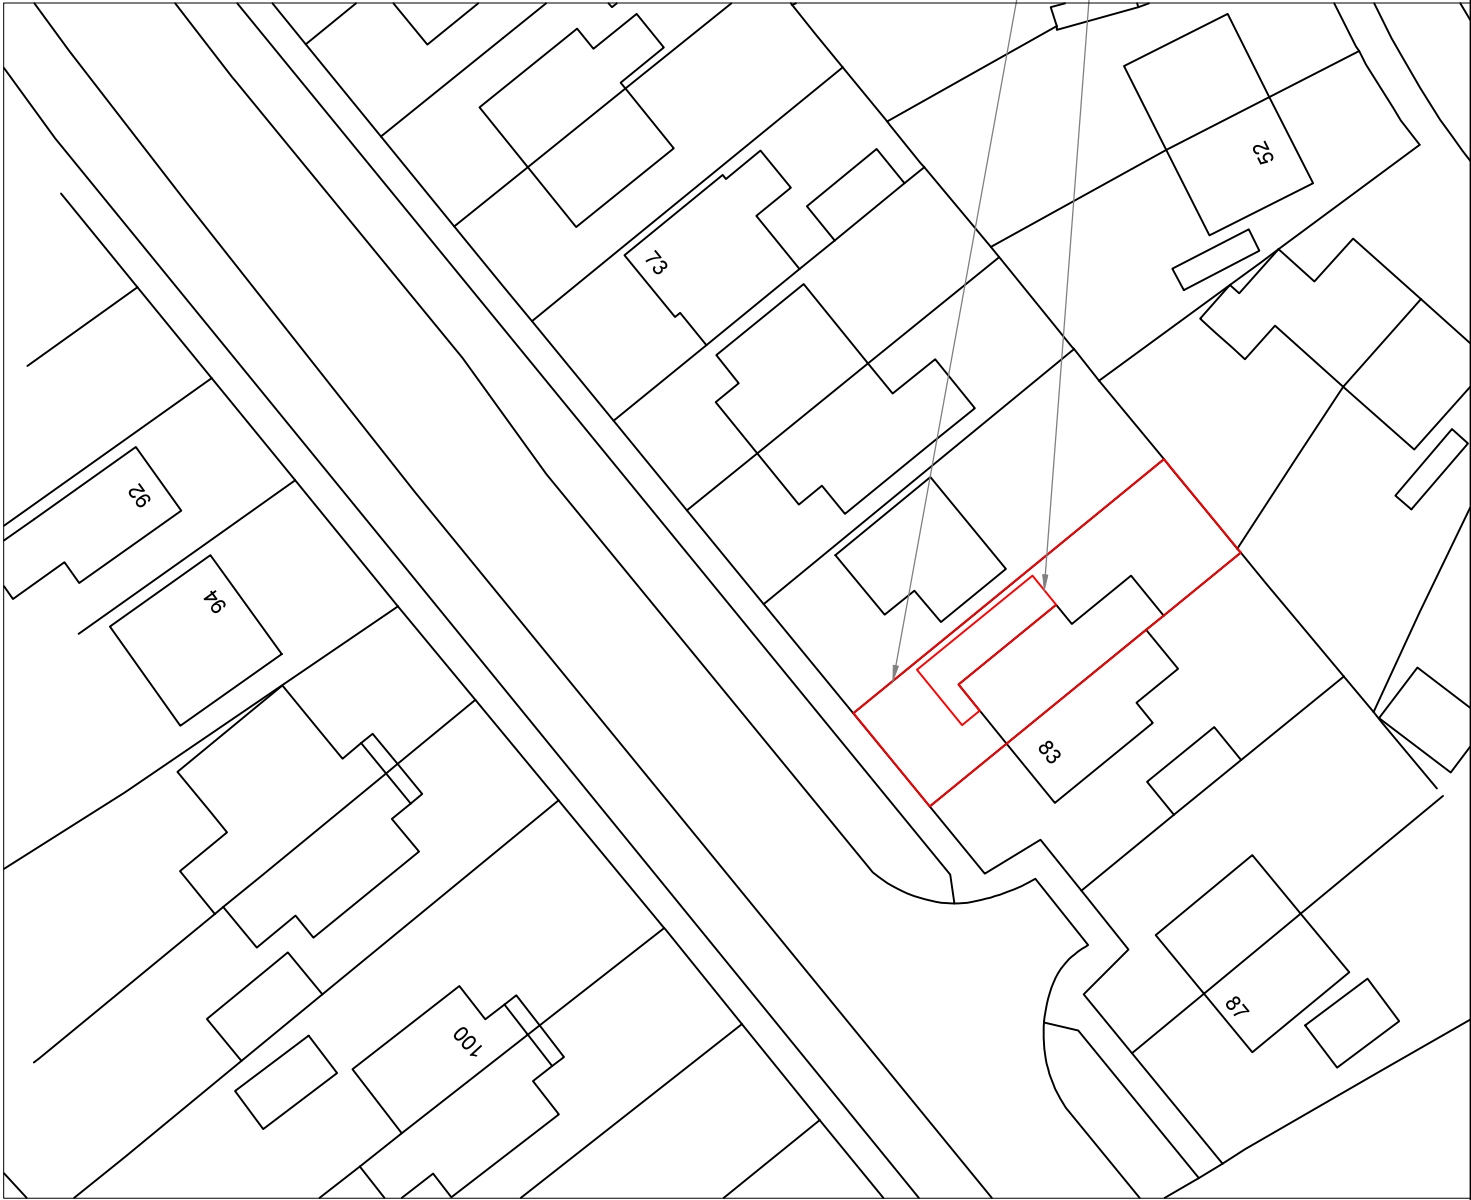

SITE PLAN
SCALE 1:500 AT A3

DO NOT SCALE: Contractor to check all dimensions and report any omissions or errors

NOTES

Rev	Description	By	Chk	App	Date
JRB DESIGNS Ltd 1 Saville Road Cudworth Barnsley S72 8LT Tel: 01226 383542 Fax: 01226 380078 Mob: 07970 541192 Email: john@jrbdesigns.co.uk This drawing is copyright. © jrbdesigns Ltd.					
Client		MS L BOOTY			
Drawing Title		SITE PLANS			
Address		81 NEWLANDS AVENUE CUDWORTH BARNSELY S72 8XB			
Project Title:		PROPOSED TWO STOREY SIDE EXTENSION WITH SINGLE FRONT			
Purpose of Issue:		PLANNING			
Drawing Status		FIRST ISSUE			
Scale at A3 AS SHOWN	Drawn By JRB	Date 07/06/2018			
Checked By	Date 07/06/2018	Approved By	Date 07/06/2018		
Project No. MLB001		Drawing No. 001		Revision -	
APPROVAL ☐ INFORMATION ☐ TENDER ☐ CONTRACT ☐ CONSTRUCTION ☐					