




Proposed Floor Plan

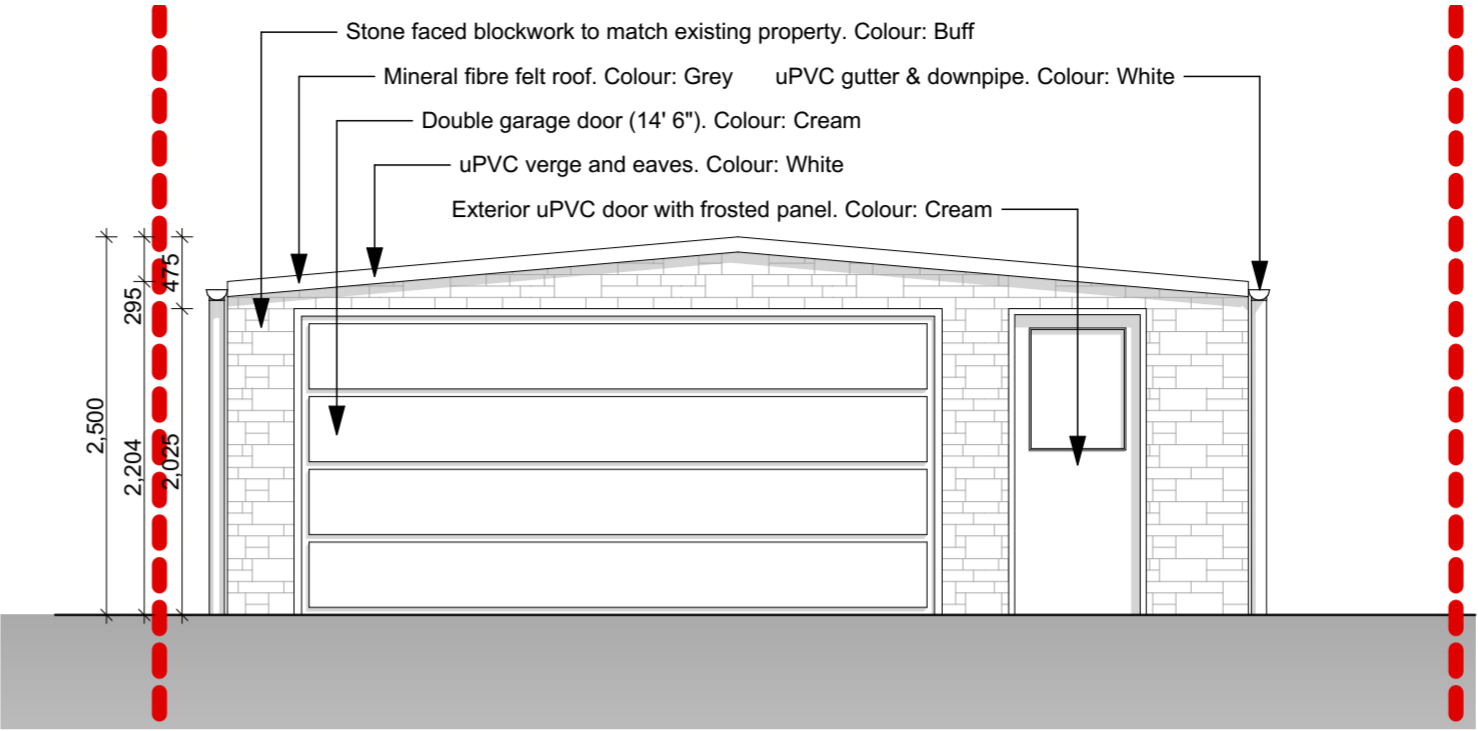


North Elevation

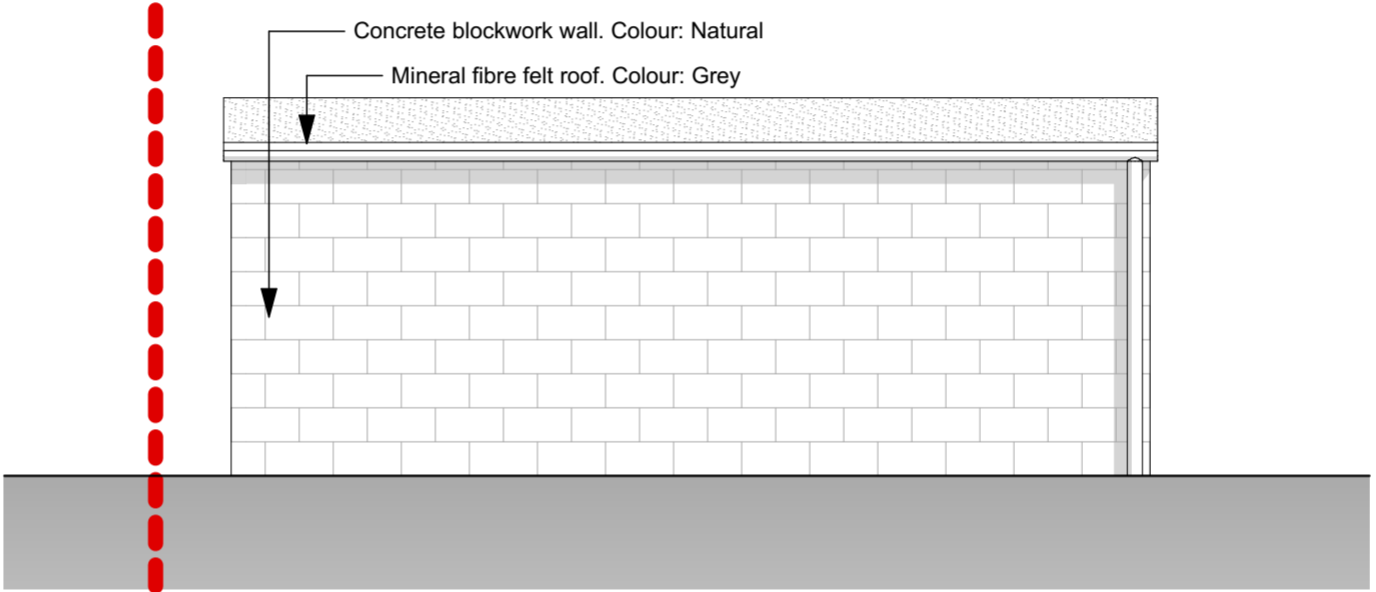



East Elevation

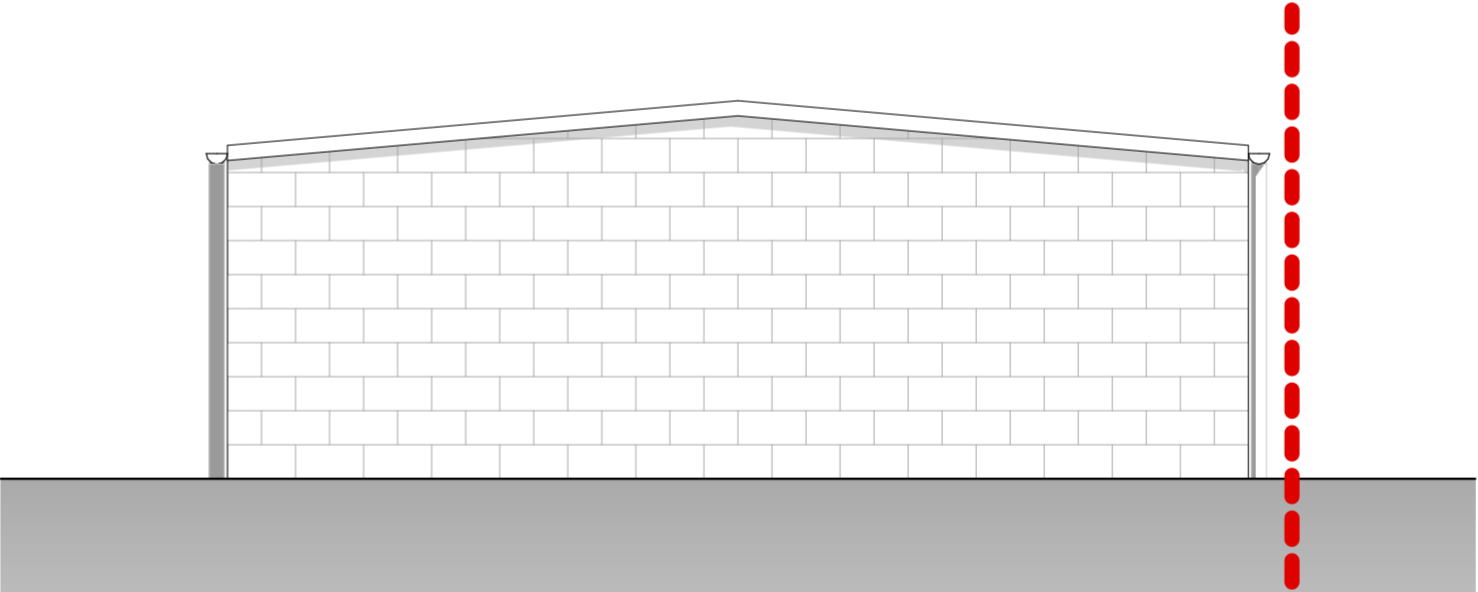

South Elevation

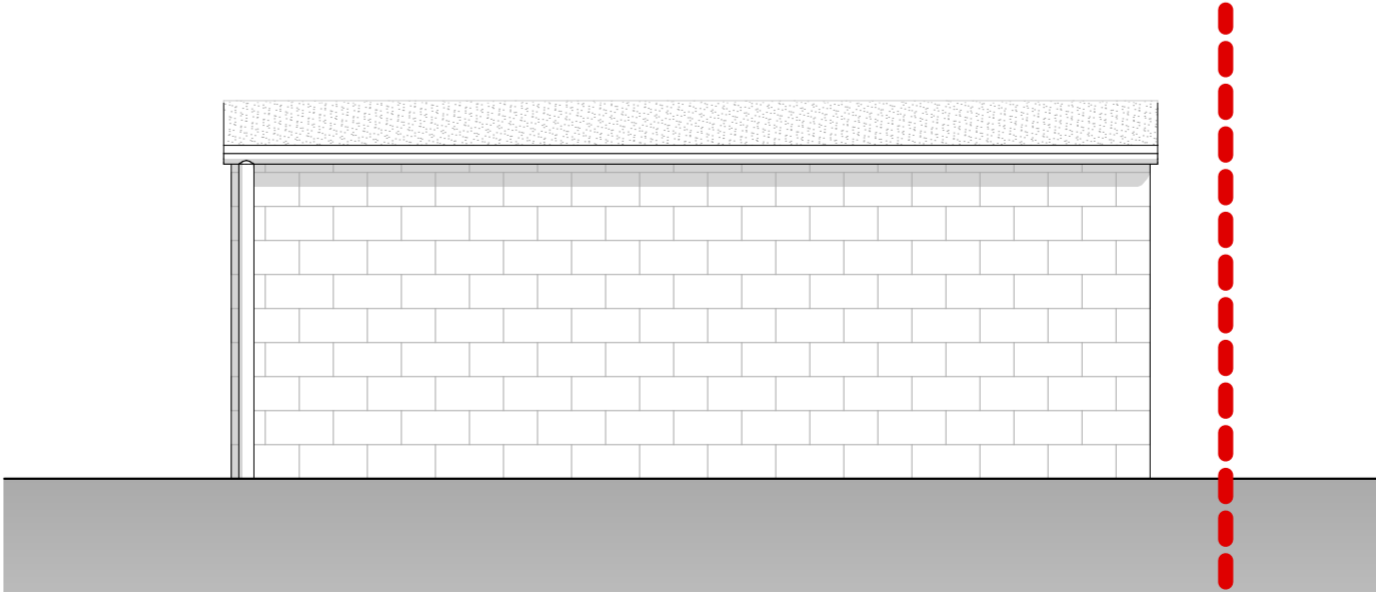

West Elevation

 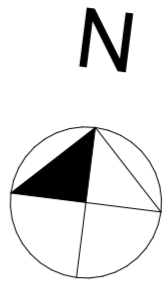

NOTE
Drawing use for status issued for only. Feasibility & Planning drawings are not intended for construction or manufacture. J Mahoney Architects Ltd cannot accept any responsibility for issues arising due to this.

All dimensions to be checked on site and any discrepancies to be notified prior to the commencement of work.

Do not scale from this drawing. If in doubt ask

© J Mahoney Architects

C	Garage pit extended.	29.06.23	JFM
B	Update to planning issue, notes added.	29.06.23	JFM
A	Initial issue	22.06.23	JFM
Rev	Revision Notes	Date	Initial

status
PLANNING

J Mahoney Architects
Design & Planning

J Mahoney Architects,
25 Millstones, Oxspring
Sheffield, S36 8WZ

Tel: 07577572695
Email: Jmahoneyarchitects@gmail.com

client
Mr Nick Bennett

job title
New Detached Garage
17 Westfield Avenue
Thurlstone
Sheffield
S36 9RL

drg title
Proposed Elevations & Floor Plans

date
June 2023

drawn
JFM

scale
1:50

sheet
A2

drwg no & revision
NBG-JMA-ZZ-00-DR-A-(10)001C