



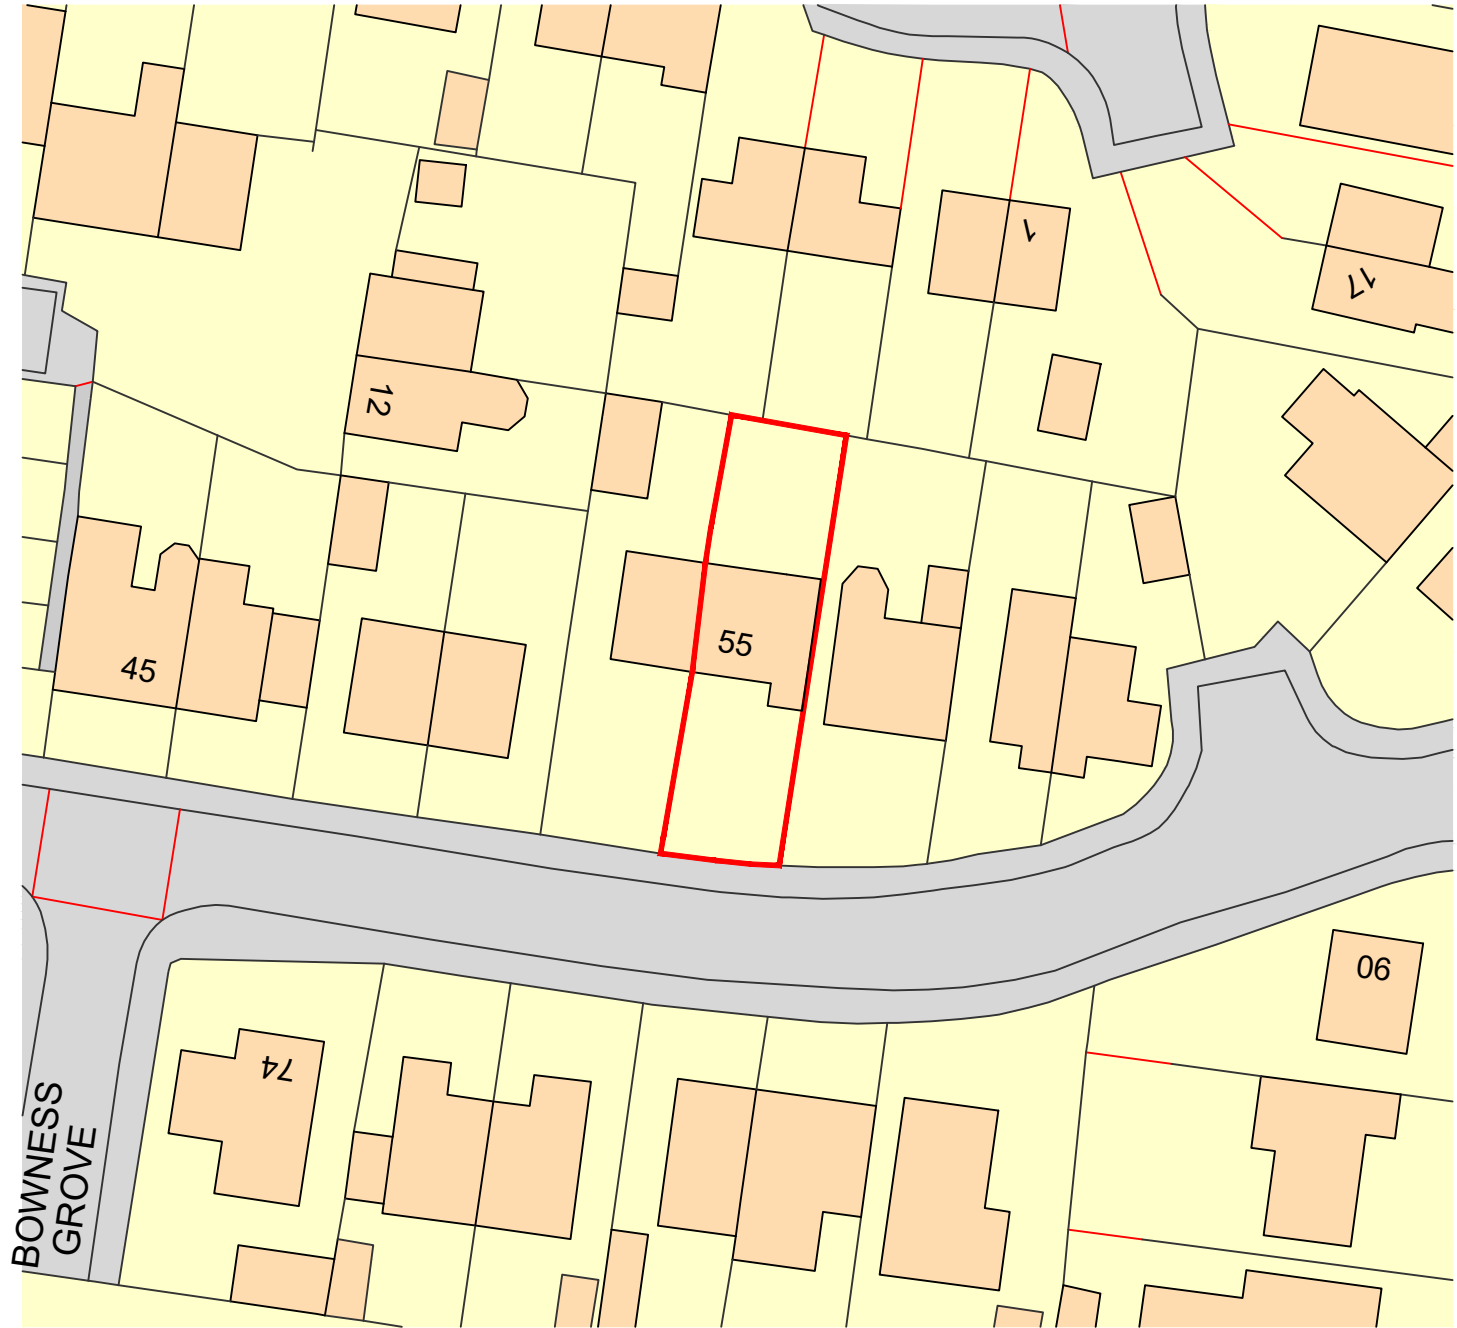

DATE	REVISIONS	BY
------	-----------	----

--	--	--

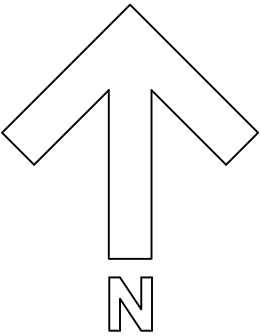

DRAWN	AN	CHECKED	DATE	April 2024
-------	----	---------	------	------------

DRG. No.	04	REV.
----------	----	------

SCALE:	1:500@A3
--------	----------

Proposed Site Plan

55 Conistone Drive Bolton Upon Dearne Rotherham
