


Plot at the end of Lister Row,  
Hodster Lane  
Great Houghton S72 OAY

Drawing number 004


Front and side elevations



Scale 1:100

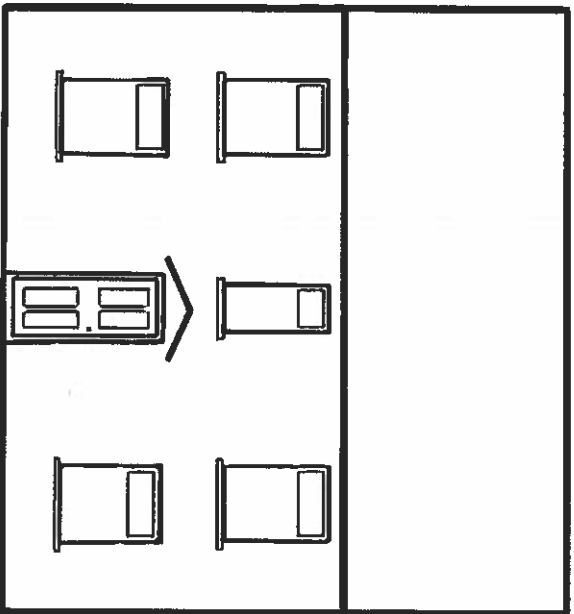

Front facing Hodster Lane

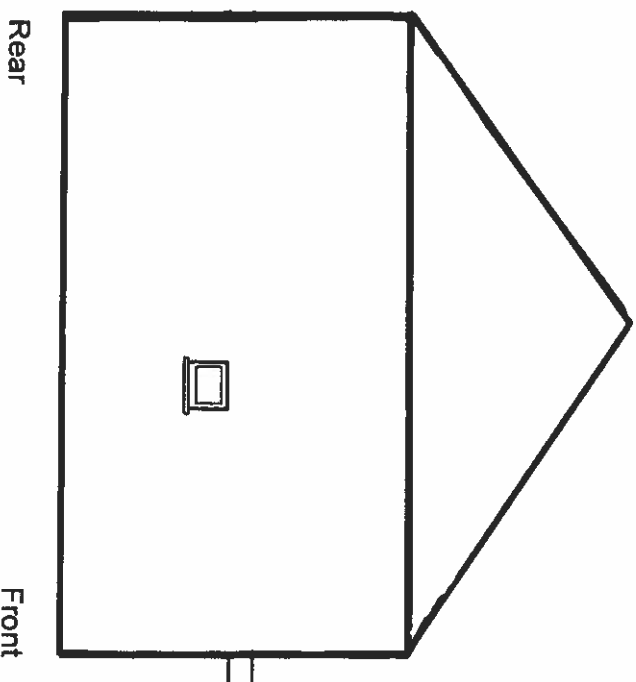

Rear

Front


Side facing North West  
towards allotments

Plot at the end of Lister Row,  
Hodster Lane  
Great Houghton S72 0AY


Drawing number 005  
Rear and side elevations



Scale 1:100

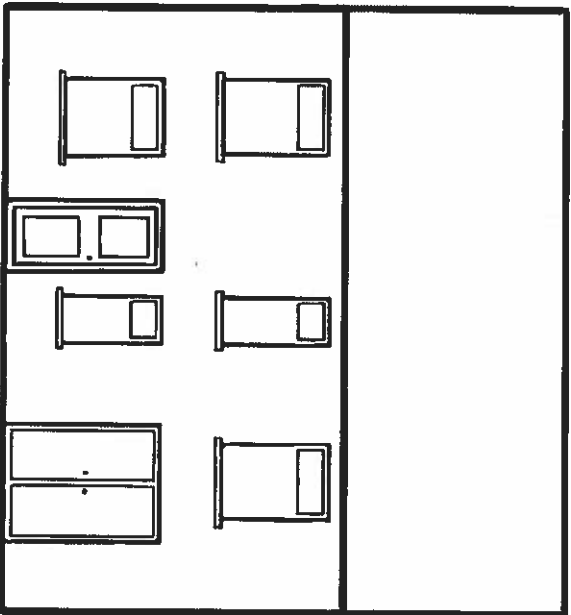

Rear Elevation

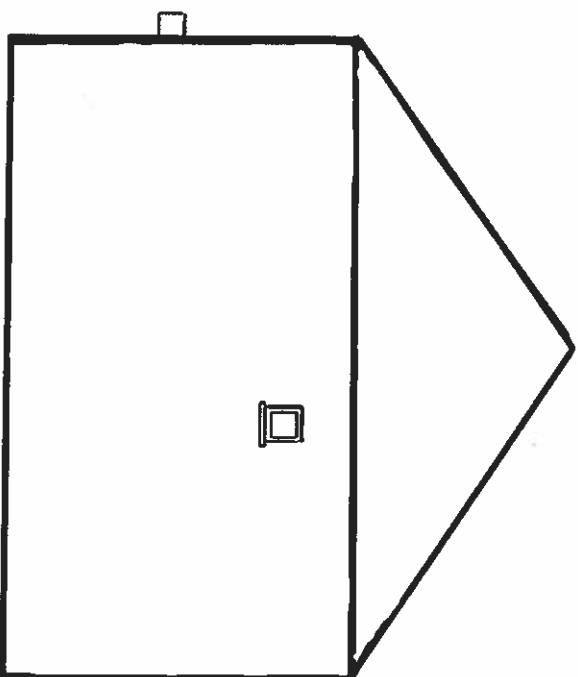


Front

Rear

Side facing South East  
towards Lister Row  
Houses

Site Layout Plan

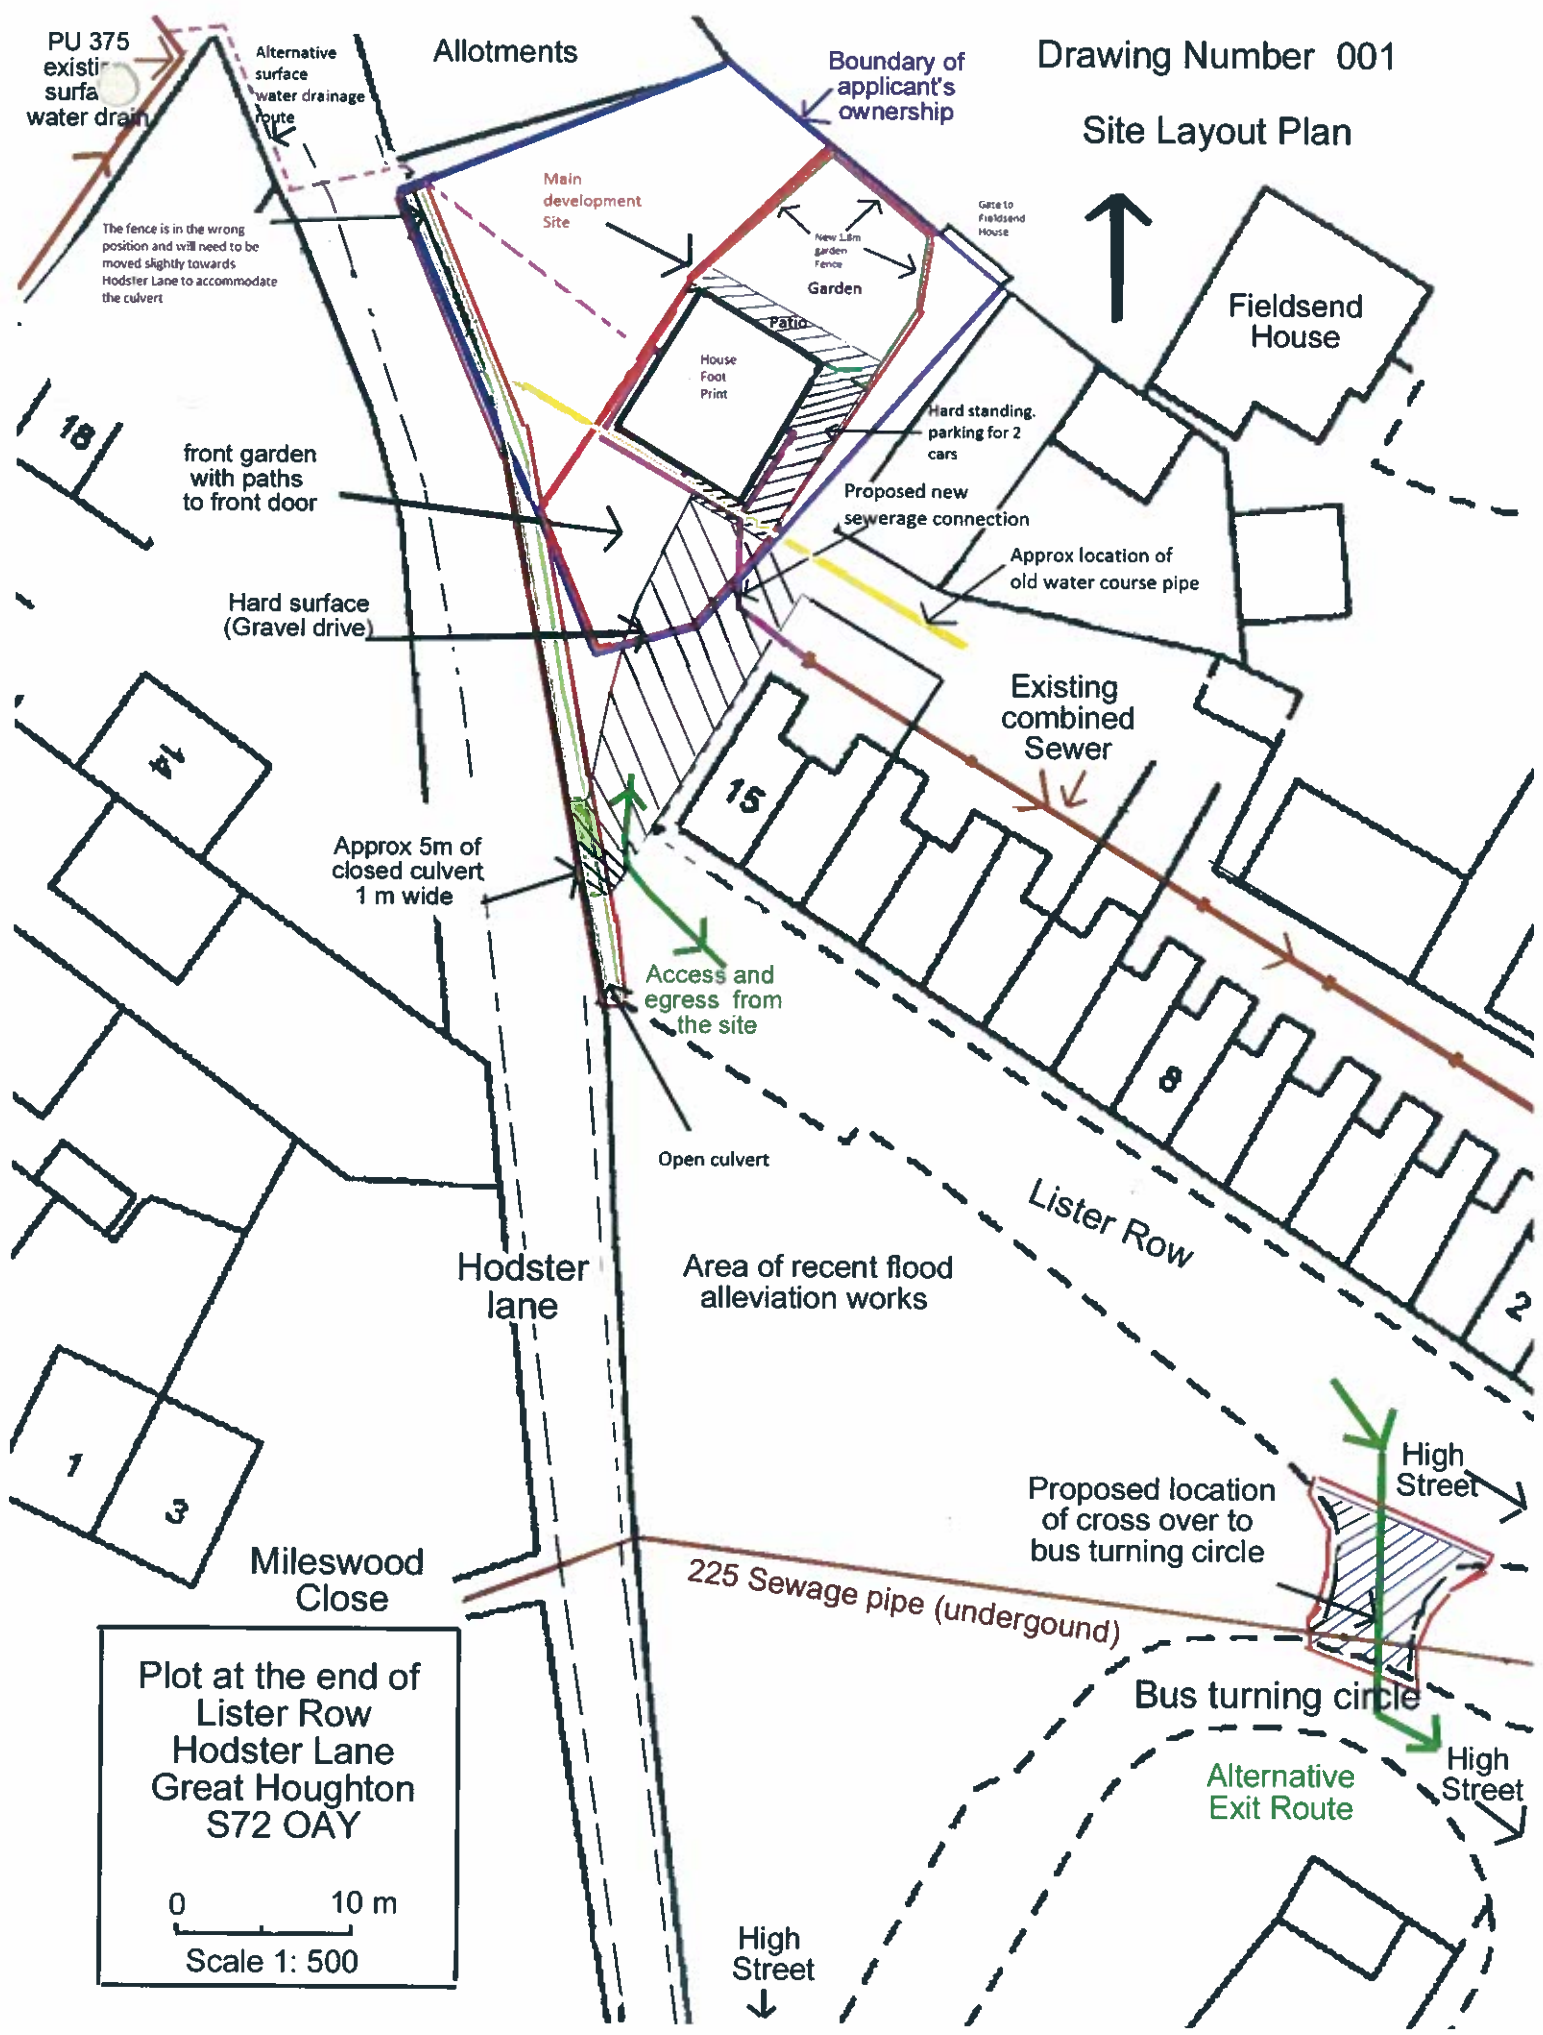


Plot at the end of  
Lister Row  
Hodster Lane  
Great Houghton  
S72 0AY

0 10 m  
Scale 1: 500

Drawing number 002

Site Location Map

Scale 1:1250

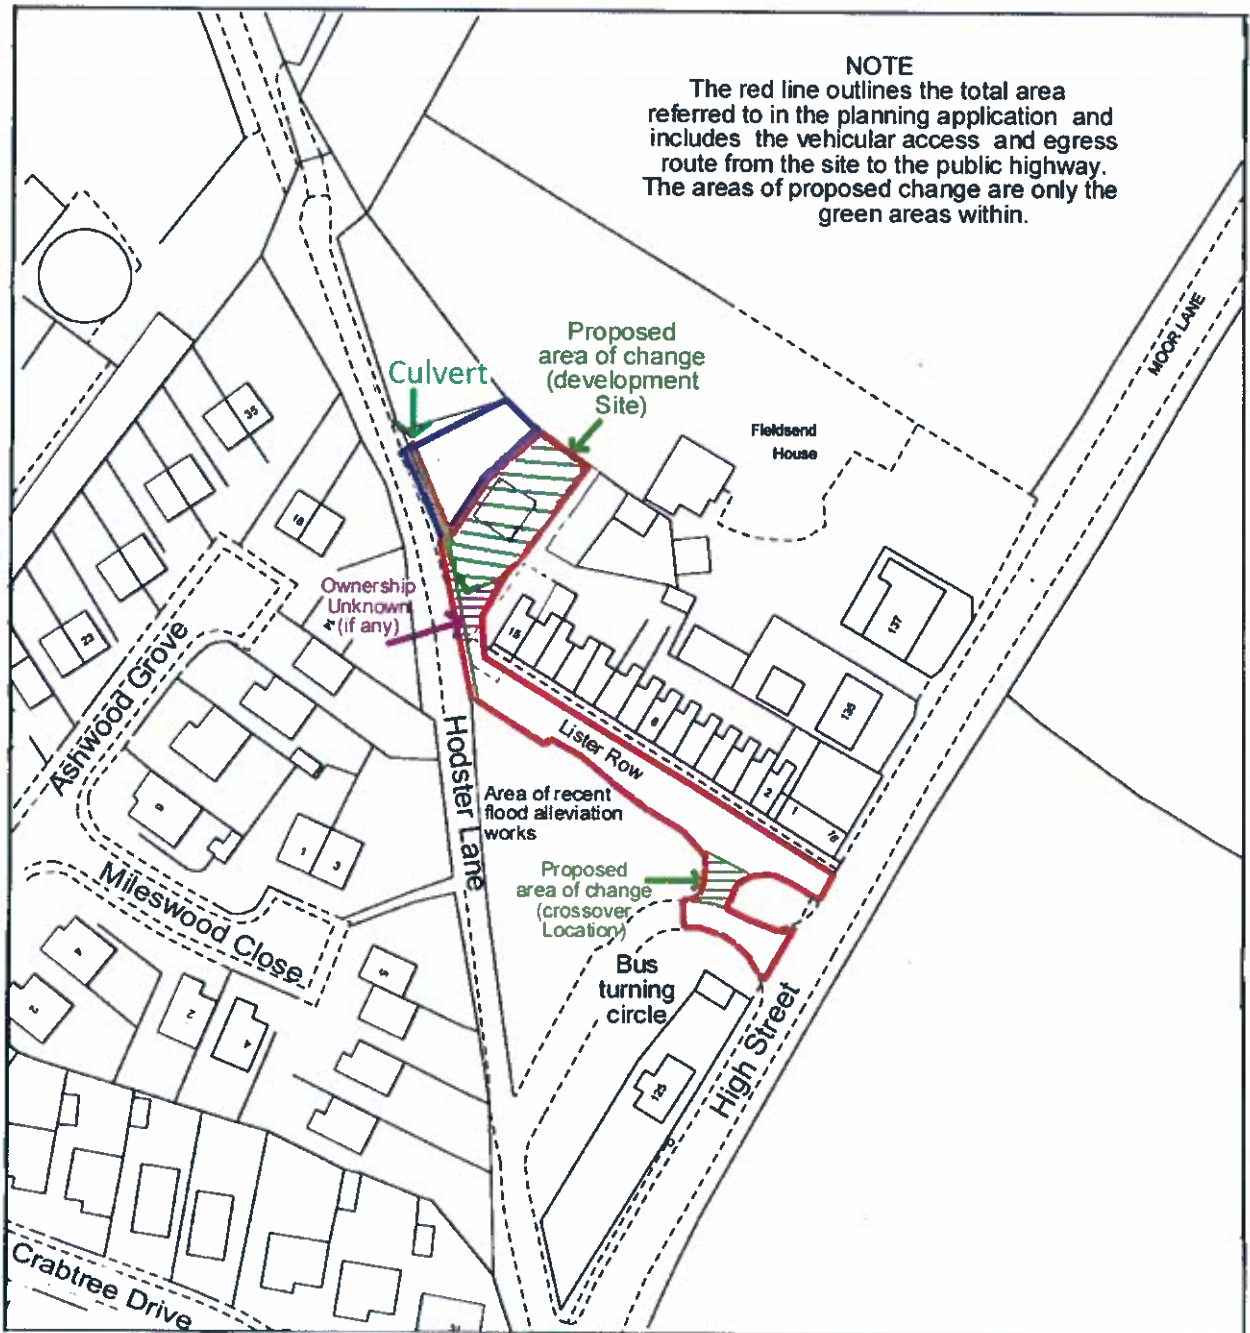

**NOTE**  
The red line outlines the total area referred to in the planning application and includes the vehicular access and egress route from the site to the public highway. The areas of proposed change are only the green areas within.

Plot at the end of Lister Row,  
Hodster Lane  
Great Houghton  
S72 0AY




Plot at the end of Lister Row,  
Hodster Lane  
Great Houghton S72 0AY


Drawing number 006

Internal Layouts

Scale 1:100

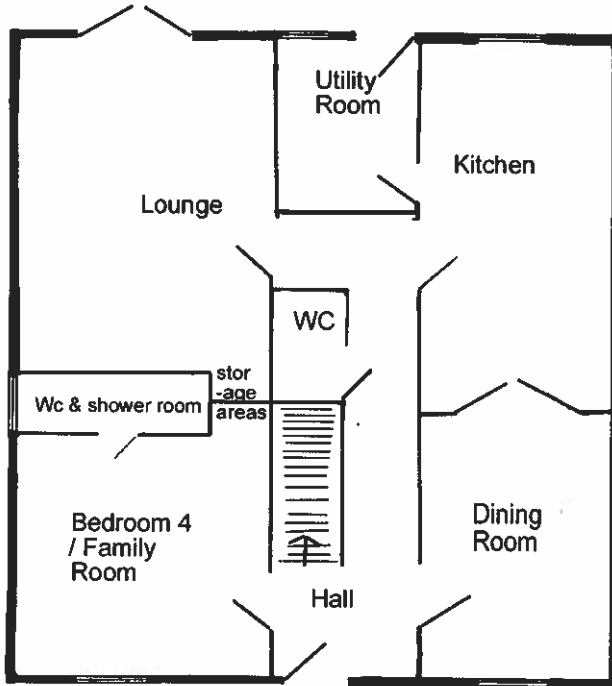

Ground Floor

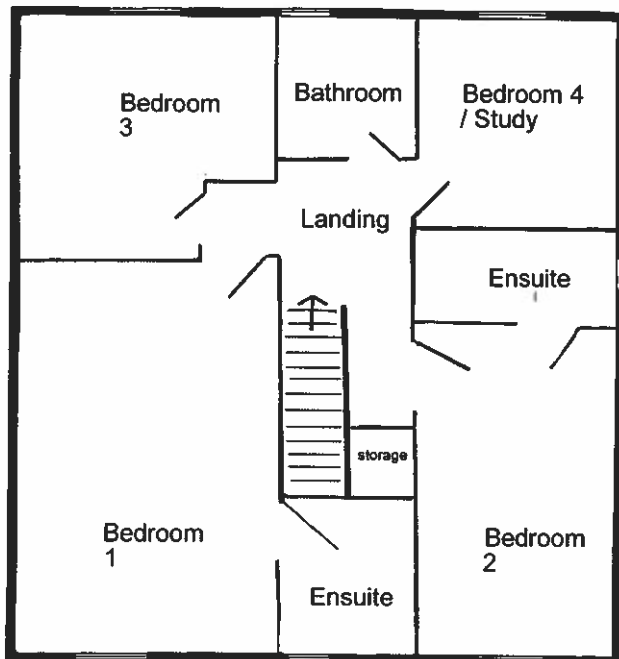


First Floor

Plot at the end of Lister Row,  
Hodster Lane  
Great Houghton  
S72 0AY

Drawing number 008

Flood map

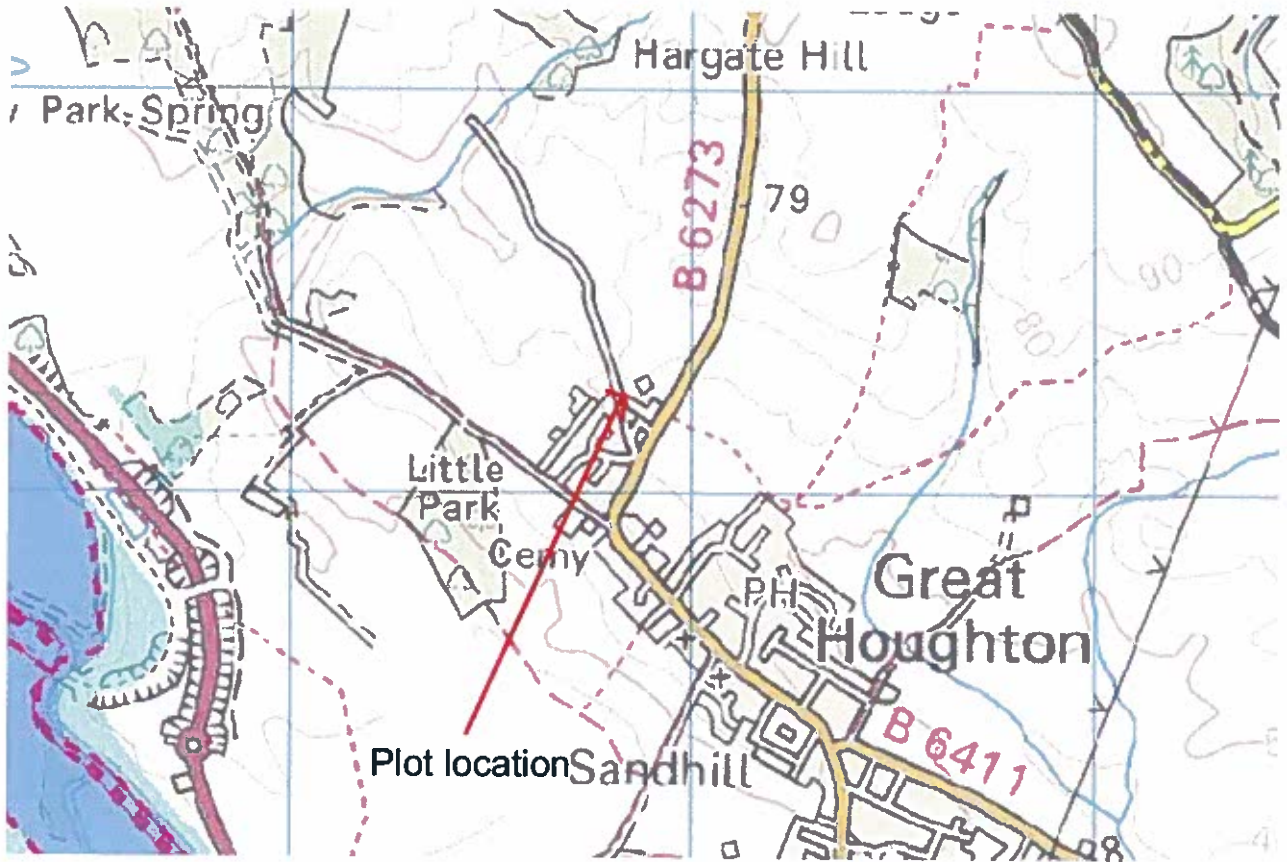

The site is not within a flood plain or in an area of extreme flood

Drawing Number 009

Possible cross over location

Plot at the end of  
Lister Row  
Hodster Lane  
Great Houghton  
S72 OAY

