



EXISTING REAR ELEVATION

F.L.
G.L.

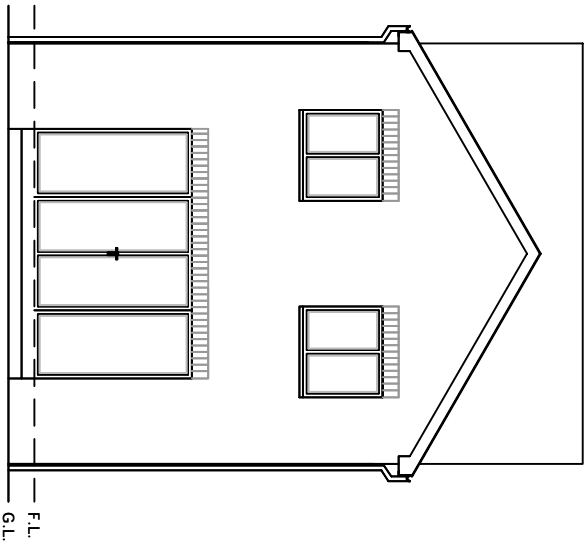


PROPOSED REAR ELEVATION

F.L.
G.L.

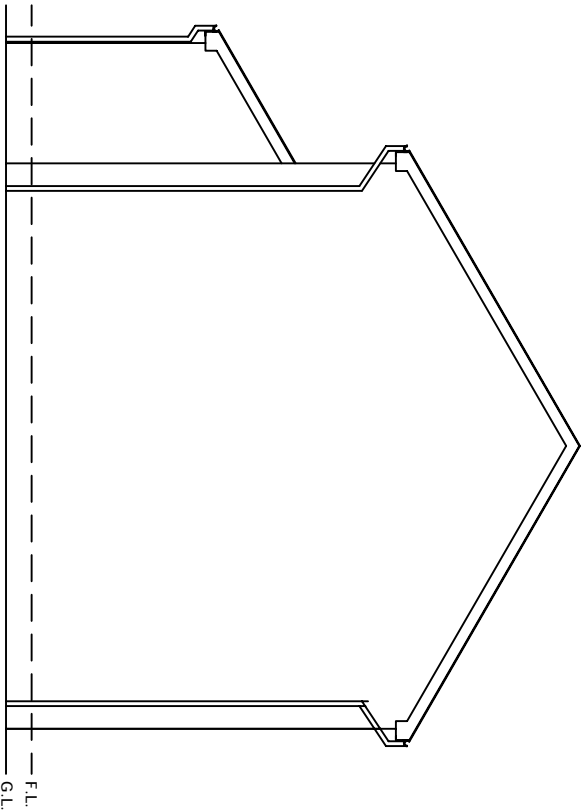


EXISTING RIGHT HAND SIDE ELEVATION

F.L.
G.L.

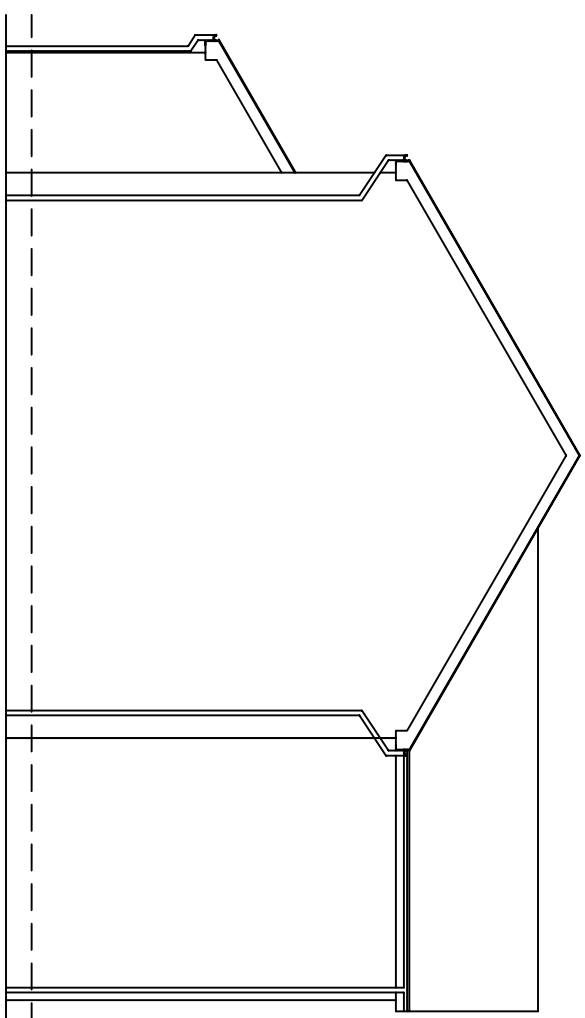


PROPOSED RIGHT HAND SIDE ELEVATION

F.L.
G.L.

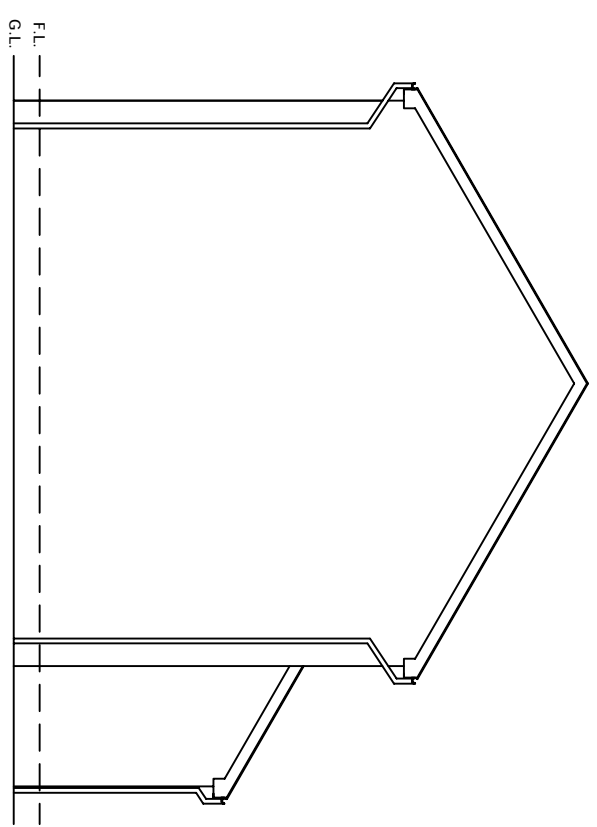

EXISTING LEFT HAND SIDE ELEVATION

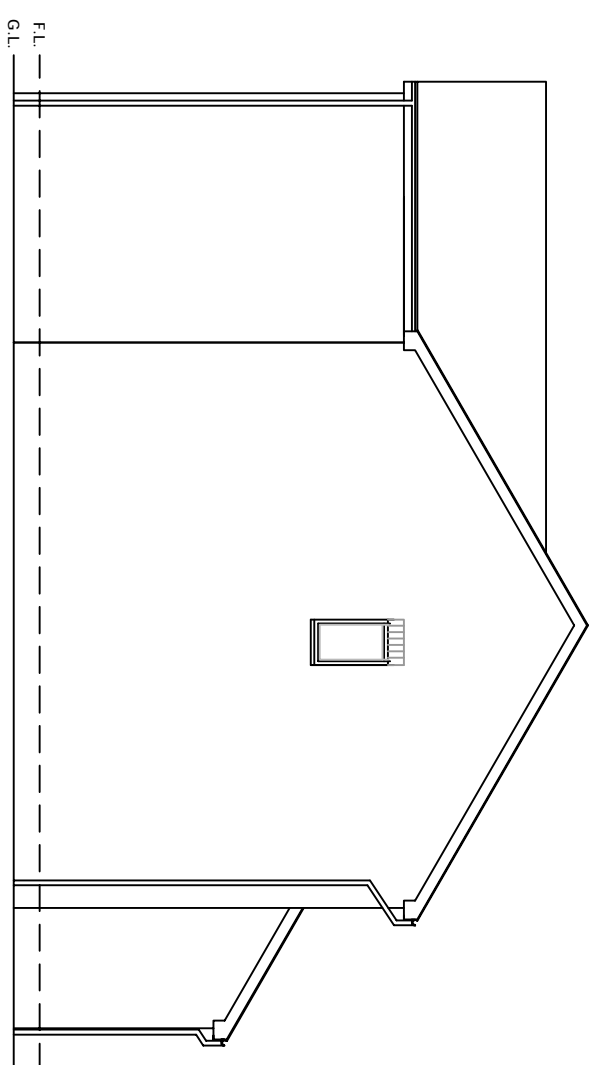

PROPOSED LEFT HAND SIDE ELEVATION

No scale measurements to be taken from this drawing. Site dimensions to be taken before commencing any work. Any discrepancies to be notified to Contract Administrator prior to commencement of works. All dimensions are to be taken to the external face of masonry unless otherwise stated. Statutory requirements and any discrepancies to be brought to the attention of CBA Ltd.

This drawing is the property of CBA Ltd. Copyright is reserved by them and the drawing is issued on the condition that it is not copied, reproduced, retained or disclosed to any unauthorized persons, either wholly or in part without their consent in writing.

Revision Details: Revision A: 09.05.16

CBA
CHRIS BAKER ASSOCIATES LTD
CHARTERED BUILDING SURVEYORS

THE VILLAGE HALL
DARTON LANE
MAPPLEWELL
BARNSELEY
SOUTH YORKSHIRE
S75 6AL
Tel: 07976267598
info@cba-tld.co.uk

7 WESTBURY CLOSE
REDBROOK
BARNSELEY
S75 2RZ

Drawing Title:
EXISTING & PROPOSED ELEVATIONS

Drawn By: LEK

Date: APRIL 2016

Scale: 1:100 ON A3

Drawing No: LK/LW/D-01B
Revision: RevA - 09.05.16