


PLANT PLATFORM PLAN

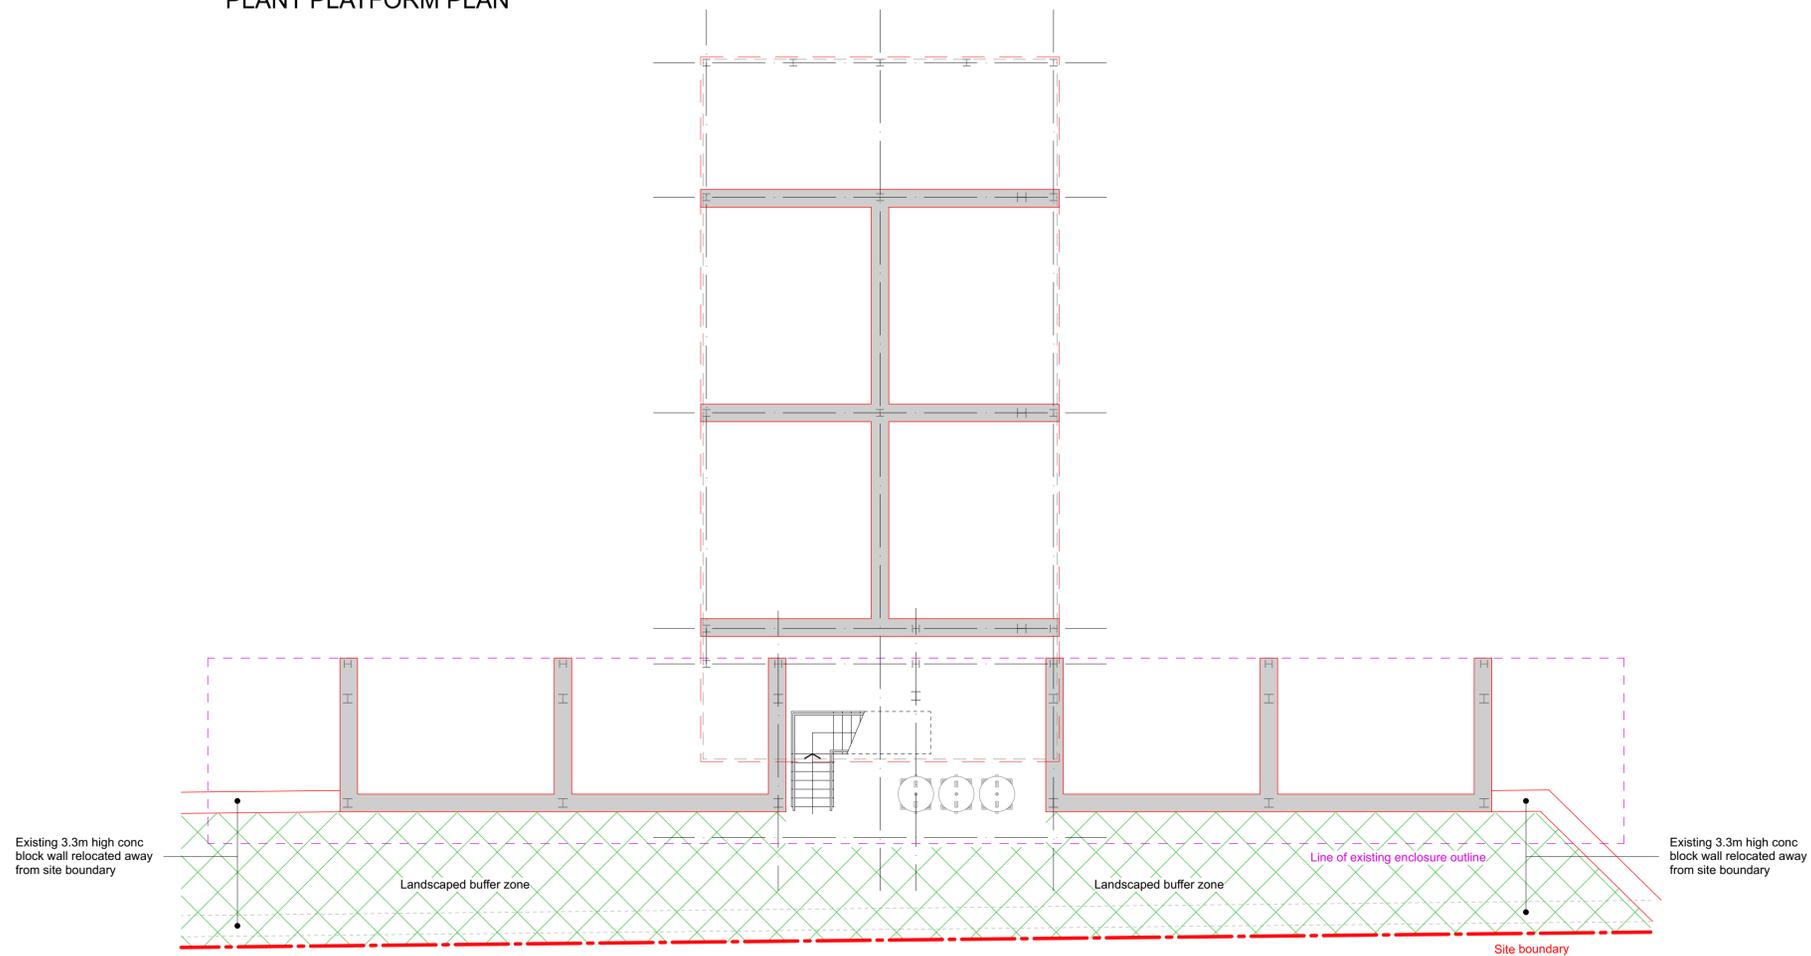

GROUND FLOOR PLAN

Client:  
**E J LIDSTER LTD**

Project No: **23/016**  
Project Title: **West Green Recycling West Green Way BARNSELY, S71 5SN**

Drawing No: **001**  
Drawing Title: **PROPOSED PLANS**

Revision: **D**  
Date: **May 2023**  
Drawn by: **PH**  
Approved By:  
Scale: **1:100@A1**

Drawing Status : **PLANNING**