



AXONOMETRIC 3D VIEW 1:100_

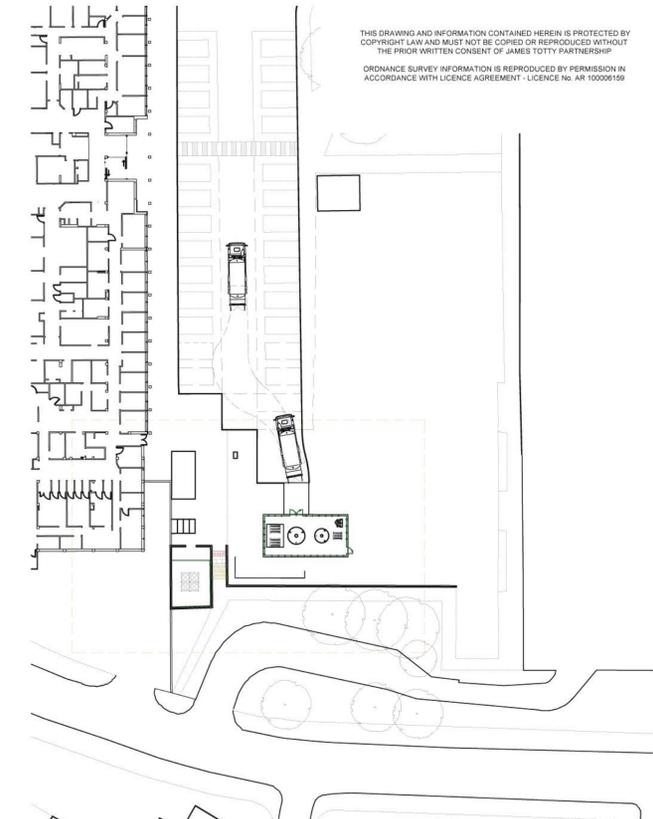

SITE LOCATION PLAN 1:500_

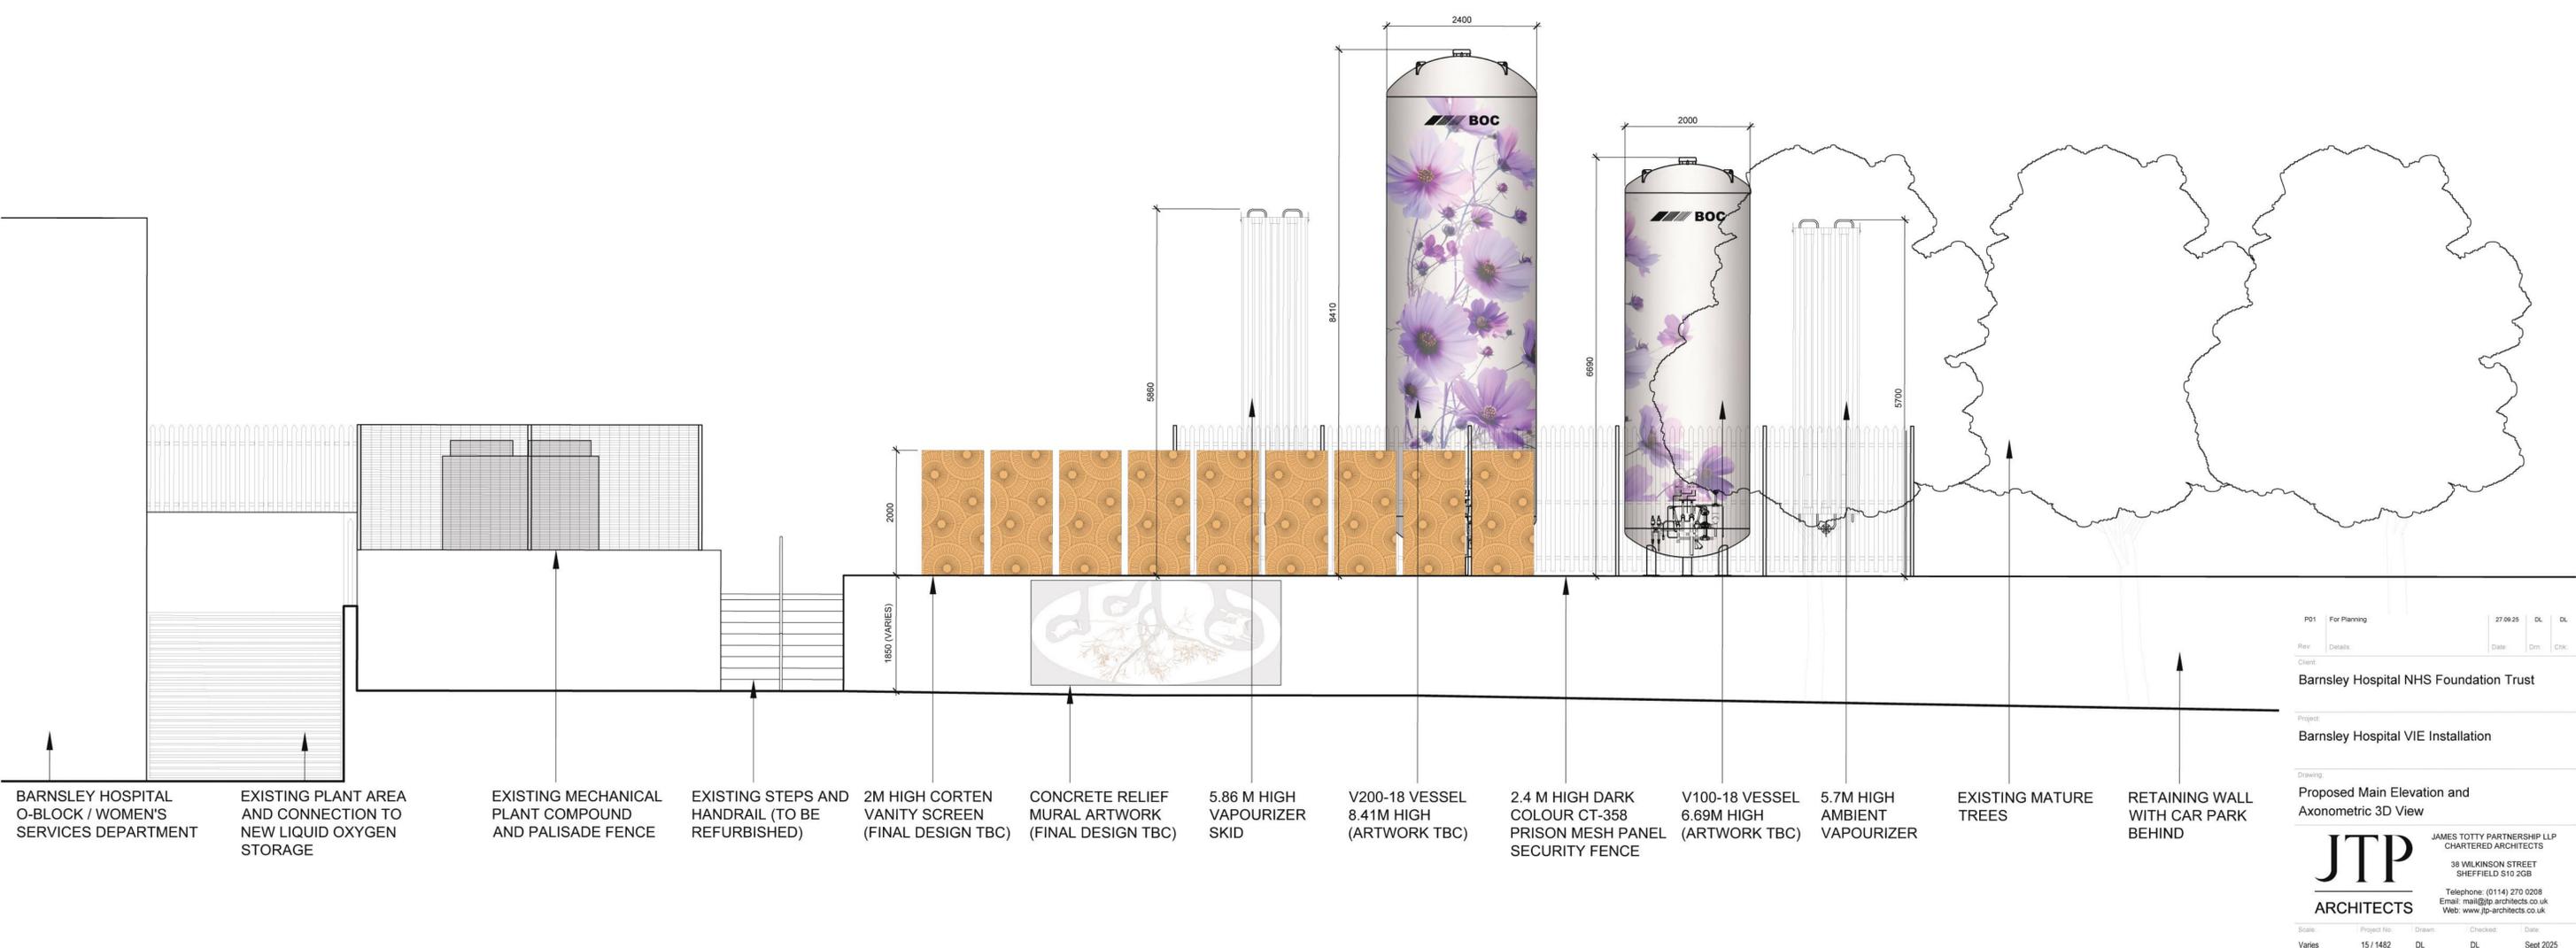

NORTH WEST ELEVATION ALONG POGMOOR ROAD 1:50_

Rev	Details	Date	Dim	Clk
P01	For Planning	27.09.25	DL	DL

Client:
Barnsley Hospital NHS Foundation Trust

Project:
Barnsley Hospital VIE Installation

Drawing:
Proposed Main Elevation and Axonometric 3D View

JTP ARCHITECTS
JAMES TOTTY PARTNERSHIP LLP
CHARTERED ARCHITECTS
38 WILKINSON STREET
SHEFFIELD S10 2GB
Telephone: (0114) 270 0208
Email: mail@jtp-architects.co.uk
Web: www.jtp-architects.co.uk

Scale	Project No	Drawn	Checked	Date
Varies	15 / 1482	DL	DL	Sept 2025

Status: Purpose: FOR PLANNING

Drawing No: 151482 - JTP - XX - XX - D - A - 605 - P01

