



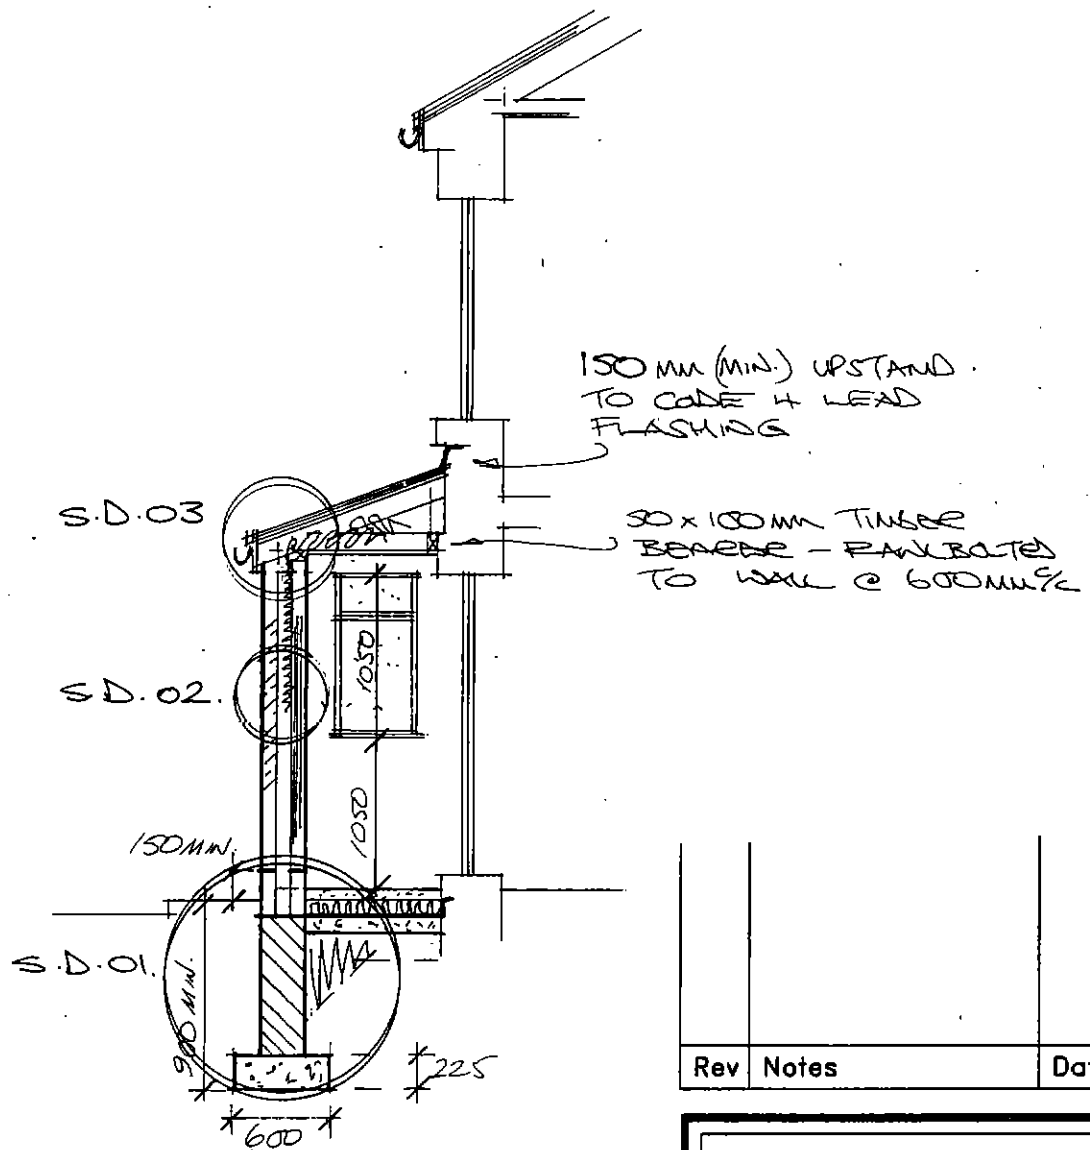

Section

50 x 100MM S.C.3 GRADE
RAFTERS & CEILING
JOISTS @ 600MM C

DEVOTES CONT.
10MM ABUTMENT

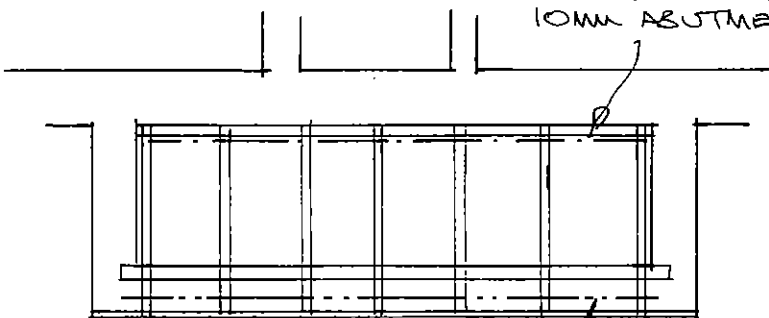

DEVOTES CONTINUOUS
25MM "OVER FASCIA/
UNDER TILE" VEST.

Roof Layout

Rev	Notes	Date

Garry Greetham Associates

Residential
Design Consultant
Westwood House
18 Carr Lane
Tankersley
Barnsley S75 3BE
Tel(01226)746573

PROJECT Front Single Storey Ext.

CLIENT Mr. & Mrs. B. Jackson

TITLE Section & Roof Layout

ADDRESS 1 Little Leeds,
off Market Street, Hoyland,
Barnsley. S74 9QP

DRAWN BY ggg

SCALE 1:50; 1:100 DATE Dec 16

DRAWING No 846-04 REV

Member of the Chartered Institute
of Architectural Technologists

Elevations

Front

Side

Side




MATCHING COURSED
NATURAL STONE

MATCHING
CONC. INT.
TILES

Rev	Notes	Date

Ground Floor Layout

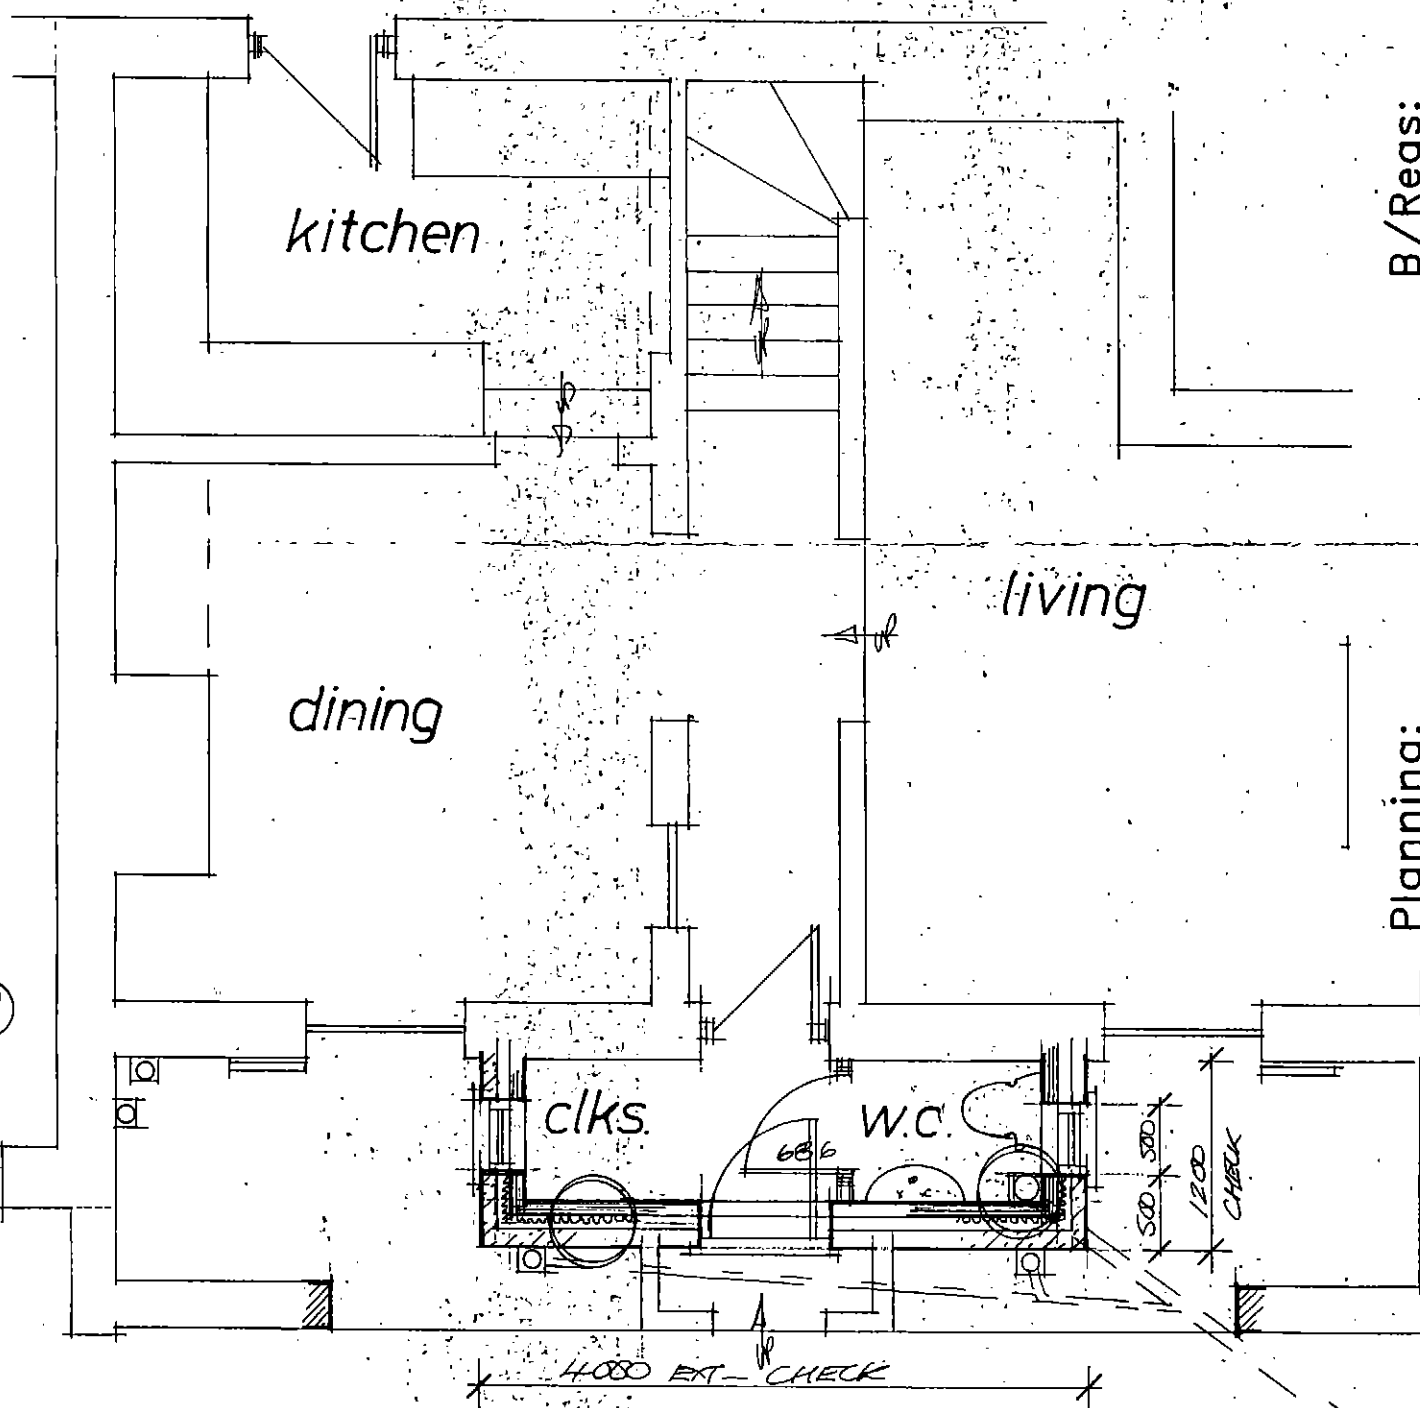

B/Regs:

Planning:

Garry Greetham Associates

Residential Design Consultant

Westwood House
18 Carr Lane
Tankersley

Barnsley S75 3BE
Tel(01226)746573

PROJECT Front Single Storey Ext.

CLIENT Mr. & Mrs. B. Jackson

TITLE Property as Proposed

ADDRESS 1 Little Leeds,
off Market Street, Hoyland,
Barnsley. S74 9QP

DRAWN BY ggg

SCALE 1:100; 1:50 DATE Dec 16

DRAWING No 846-03 REV

Member of the Chartered Institute
of Architectural Technologists



Front Elevation

Rev	Notes	Date
-----	-------	------

**Garry
Greetham
Associates**

Residential
Design Consultant

Westwood House
18 Carr Lane
Tankersley

Barnsley S75 3BE
Tel(01226)746573

PROJECT Front Single Storey Ext.

CLIENT Mr. & Mrs. B. Jackson

TITLE Property as Existing


ADDRESS 1 Little Leeds,
off Market Street, Hoyland,
Barnsley. S74 9QP

DRAWN BY 999

SCALE 1:50; 1:100 DATE Dec 16

DRAWING No 846-02 REV

Member of the Chartered Institute
of Architectural Technologists

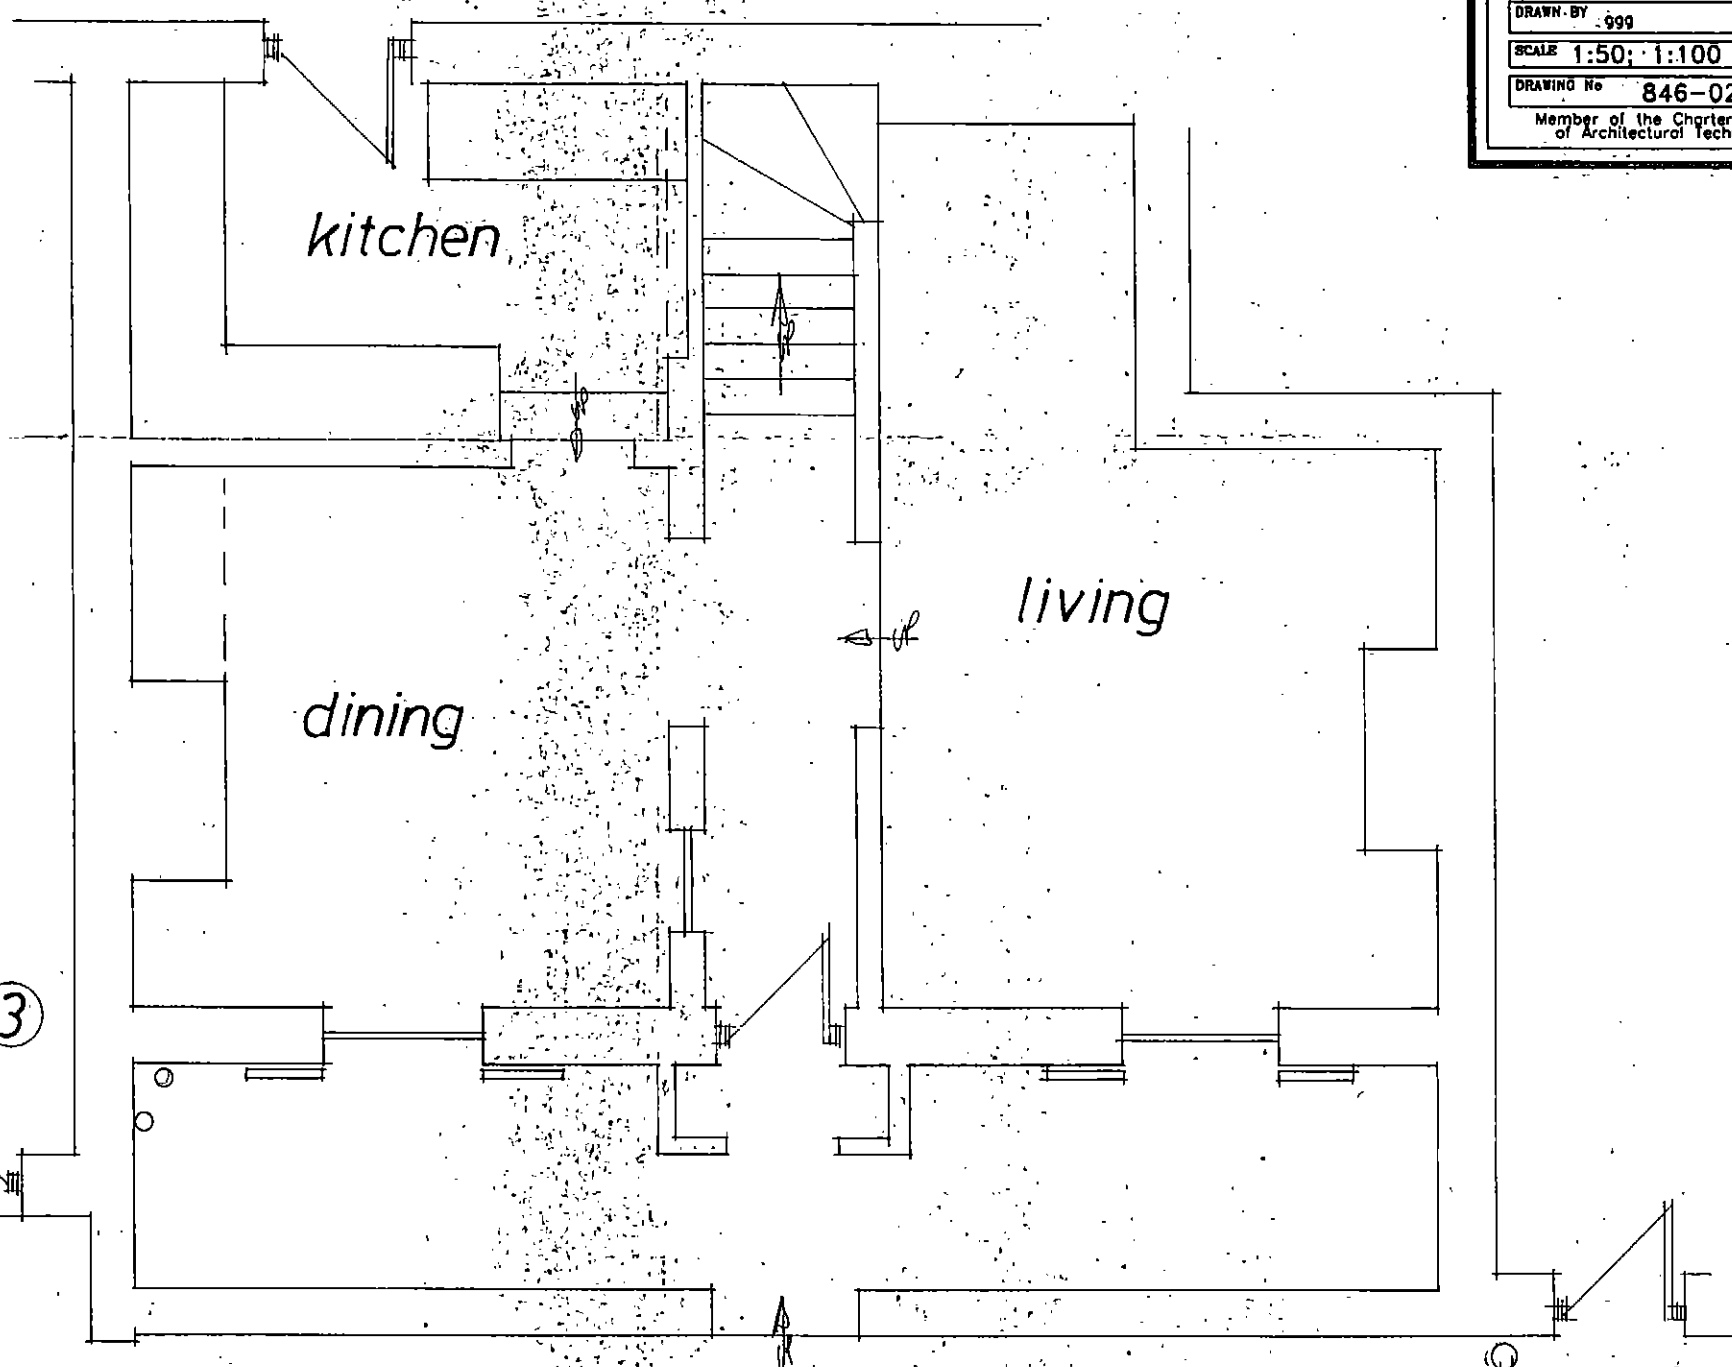

Ground Floor Layout

