


1) This drawing and the design and details depicted thereon are the copyright of Peter Dimberline Chartered Architect.  
 2) All dimensions on this drawing are to be checked by the Contractor and any discrepancies are to be reported to the Architect.  
 3) Do not scale critical dimensions off this drawing.  
 4) Contractor to ensure that all Health & Safety requirements (CDM Regulations) in relation to this project will be complied with.



proposed site plan, 1:200 at A1



section 'A' - 'A' at 1:100

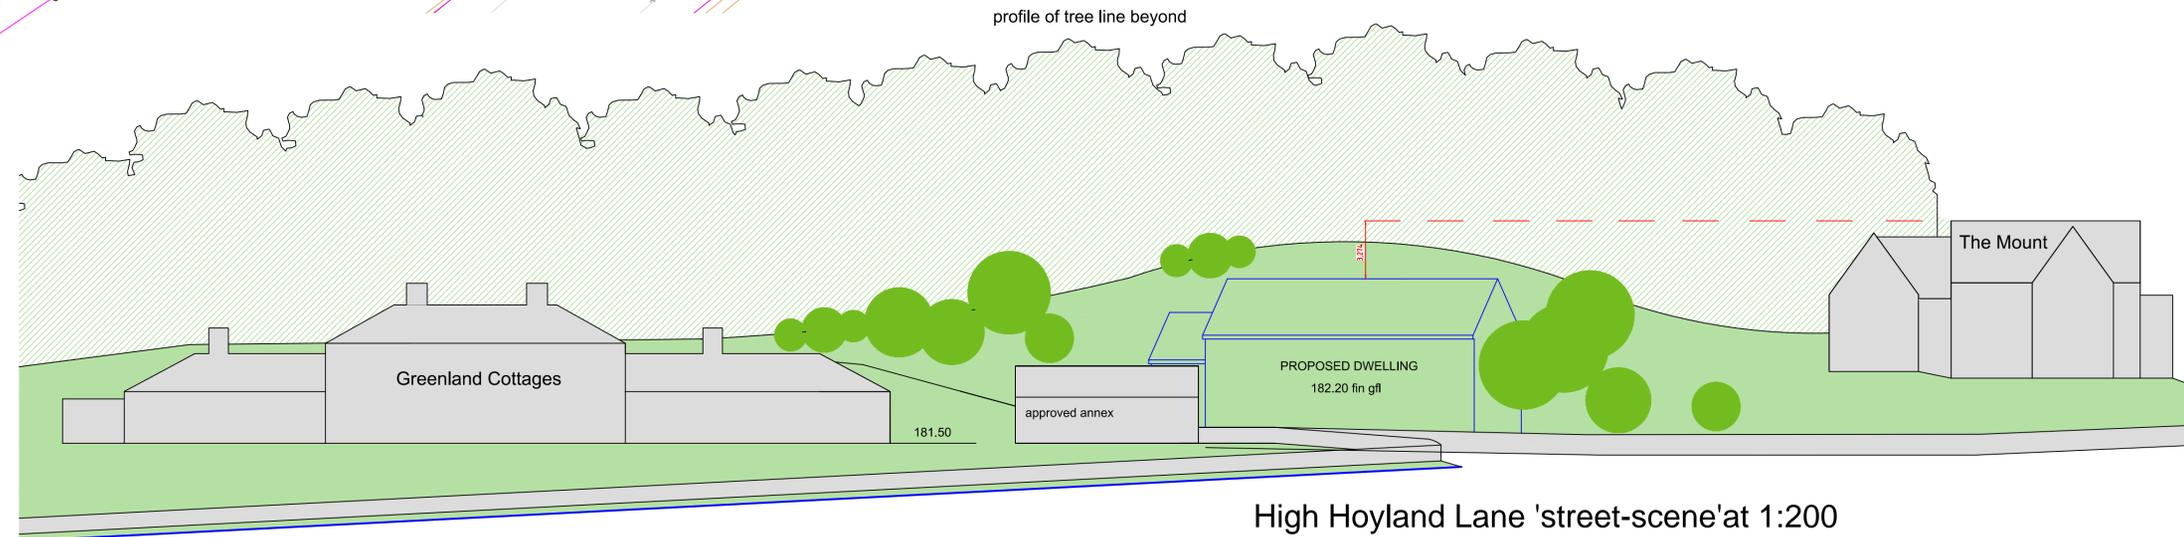

High Hoyland Lane 'street-scene' at 1:200 showing relationship with existing dwellings

Rev. B Position of dwelling moved slightly to ensure it is clear of the canopy to any tree adjacent the eastern gable wall

Rev. A Mini treatment plant indicated on site plan

REVISIONS

**PETER DIMBERLINE** Dip Arch, RIBA  
**CHARTERED ARCHITECT**

2 TIPSEY COURT, STAINCROSS  
 BARNSELEY, S75 6FZ

tel/fax ( 01226 ) 390947  
 email: pdimberline@tiscali.co.uk

CLIENT  
 Mr S Warsop

PROJECT  
 Proposed detached dwelling

LOCATION  
 Site to the rear of Greenland Cottages  
 High Hoyland Lane, High Hoyland, Barnsley

DRAWING  
 Proposed site plan, section 'A' - 'A'  
 and proposed street-scene profile

SCALES 1:200 and 1:100 at A1 DATE March '25

DRWG No. 2023/01/04

DRAWN BY  
 PD

REV. B