



PLANS DRAWN BY
 MARK BERRY
 ARCHITECTURAL SERVICES
 TEL: 01977 643922

PROPOSED SINGLE STOREY REAR & SIDE
 EXTENSION at No 9 GRANHAM ACRE, SHAFTON
 for Mrs. S. GADDES.
 SCALE:- PLANS & SECTION = 1:50 ELEVATIONS = 1:100


EXISTING

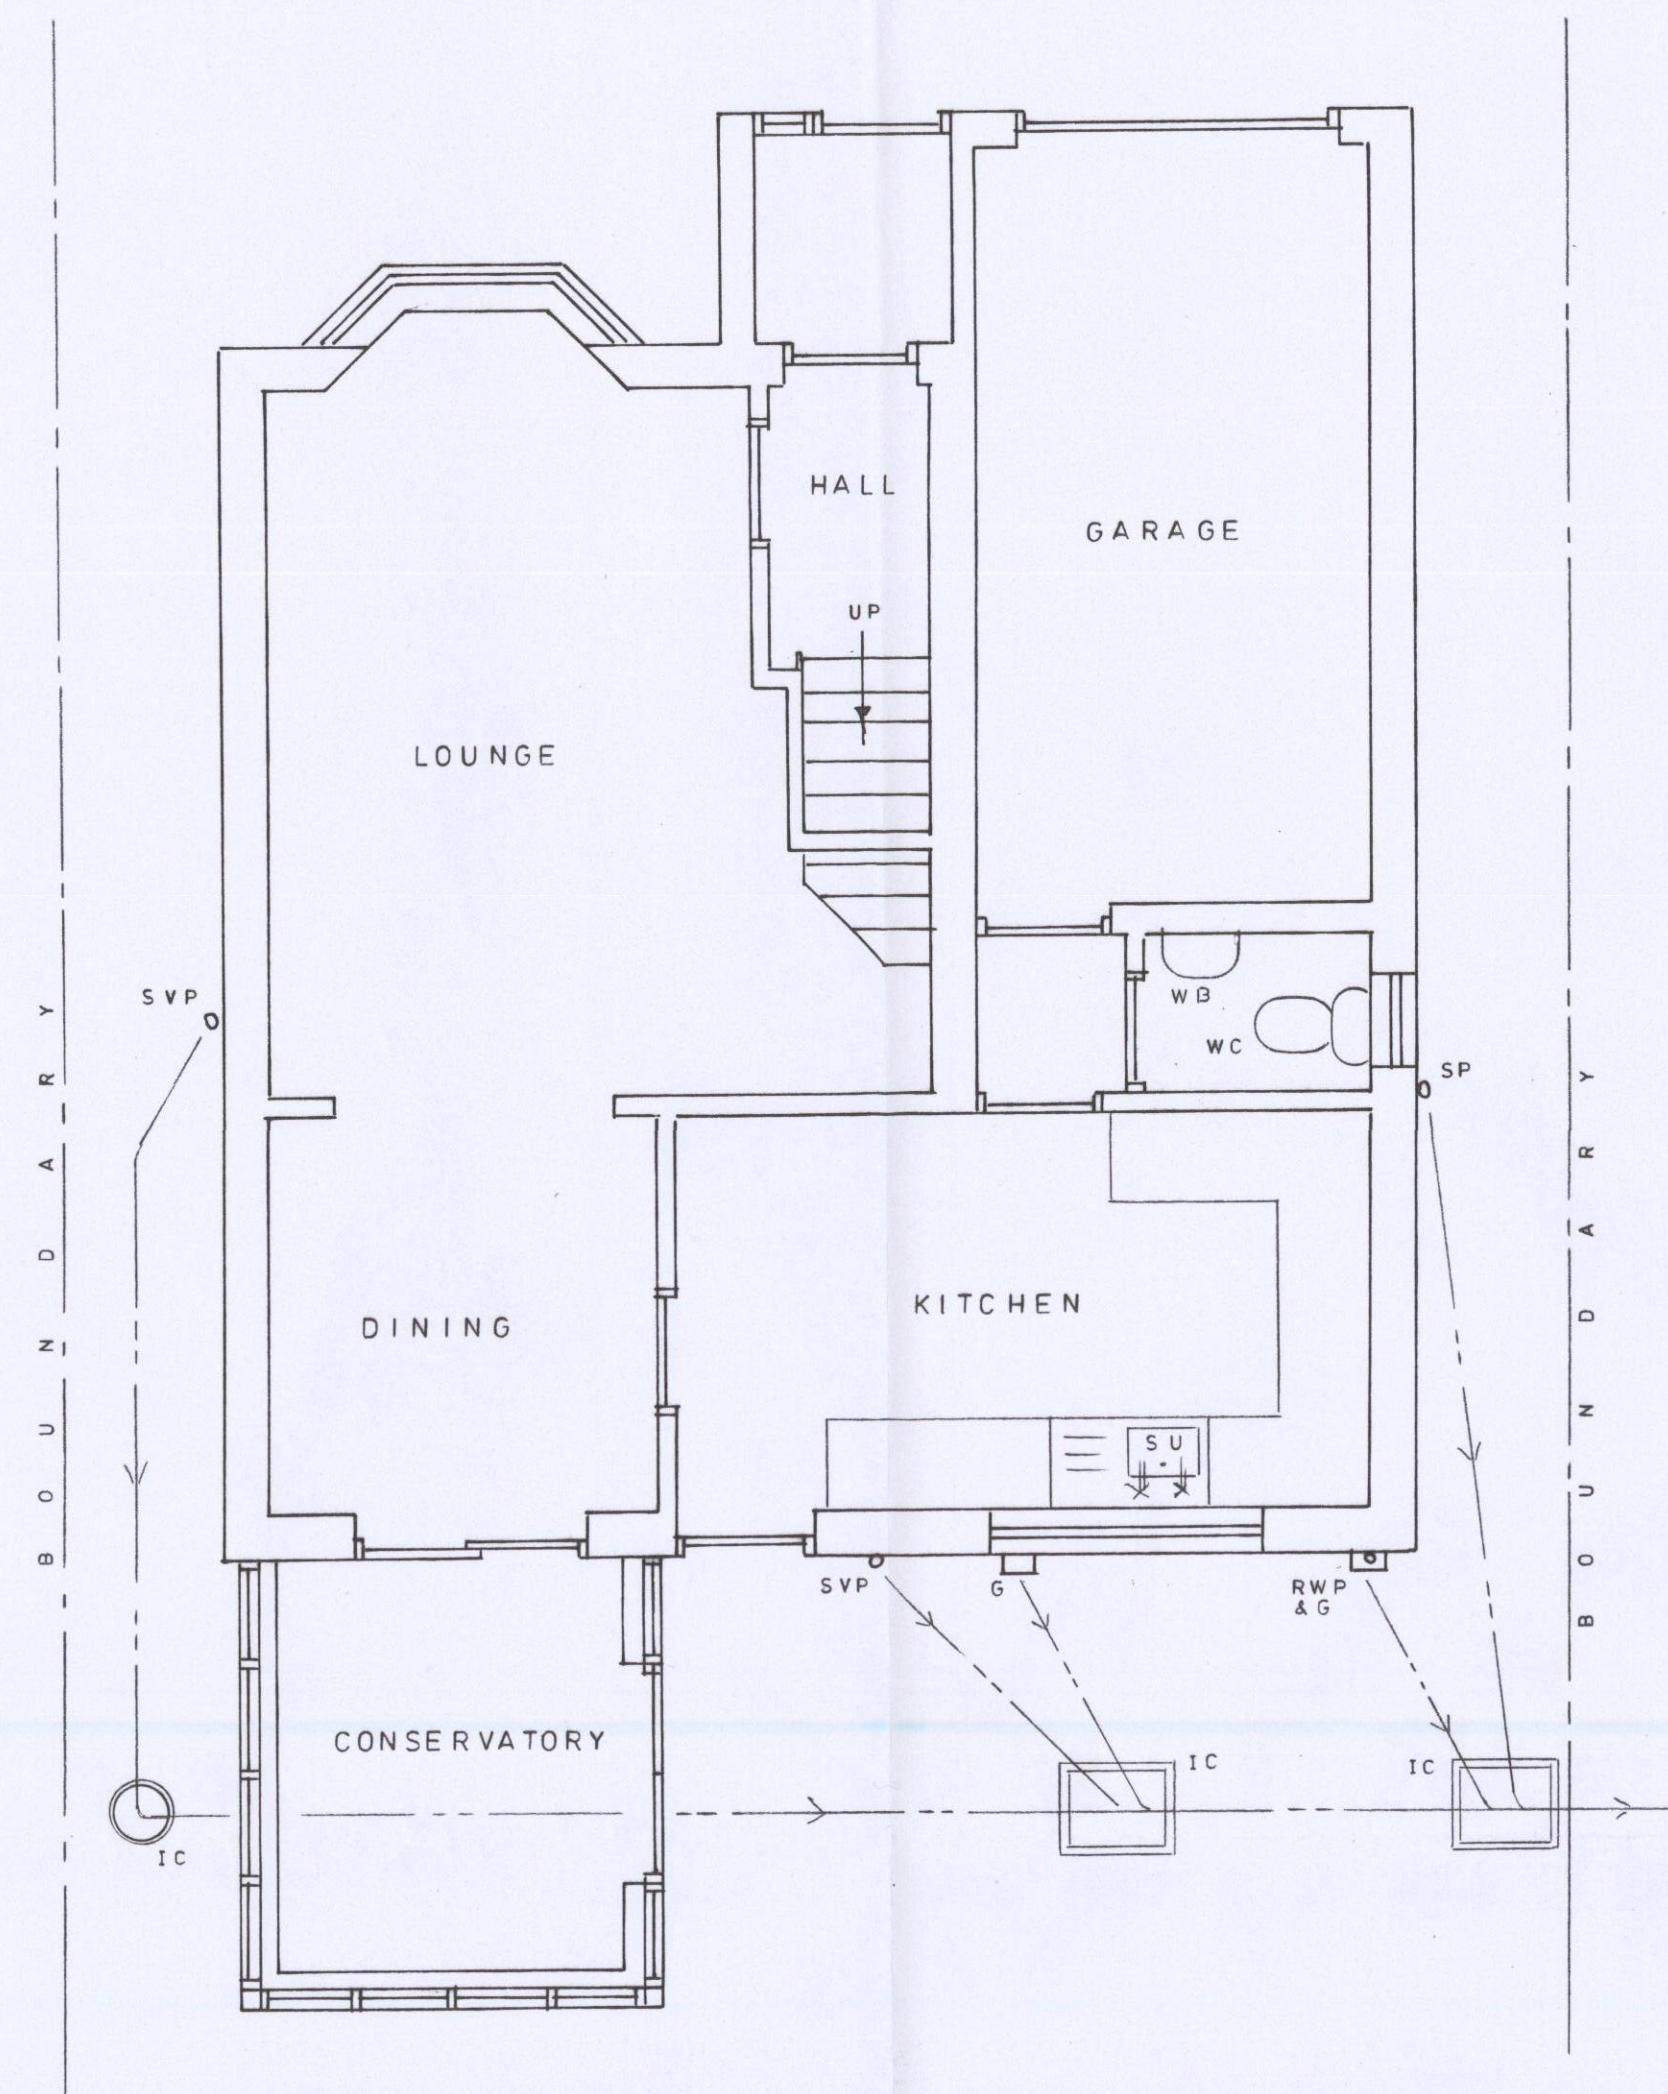

EXISTING GROUND FLOOR PLAN

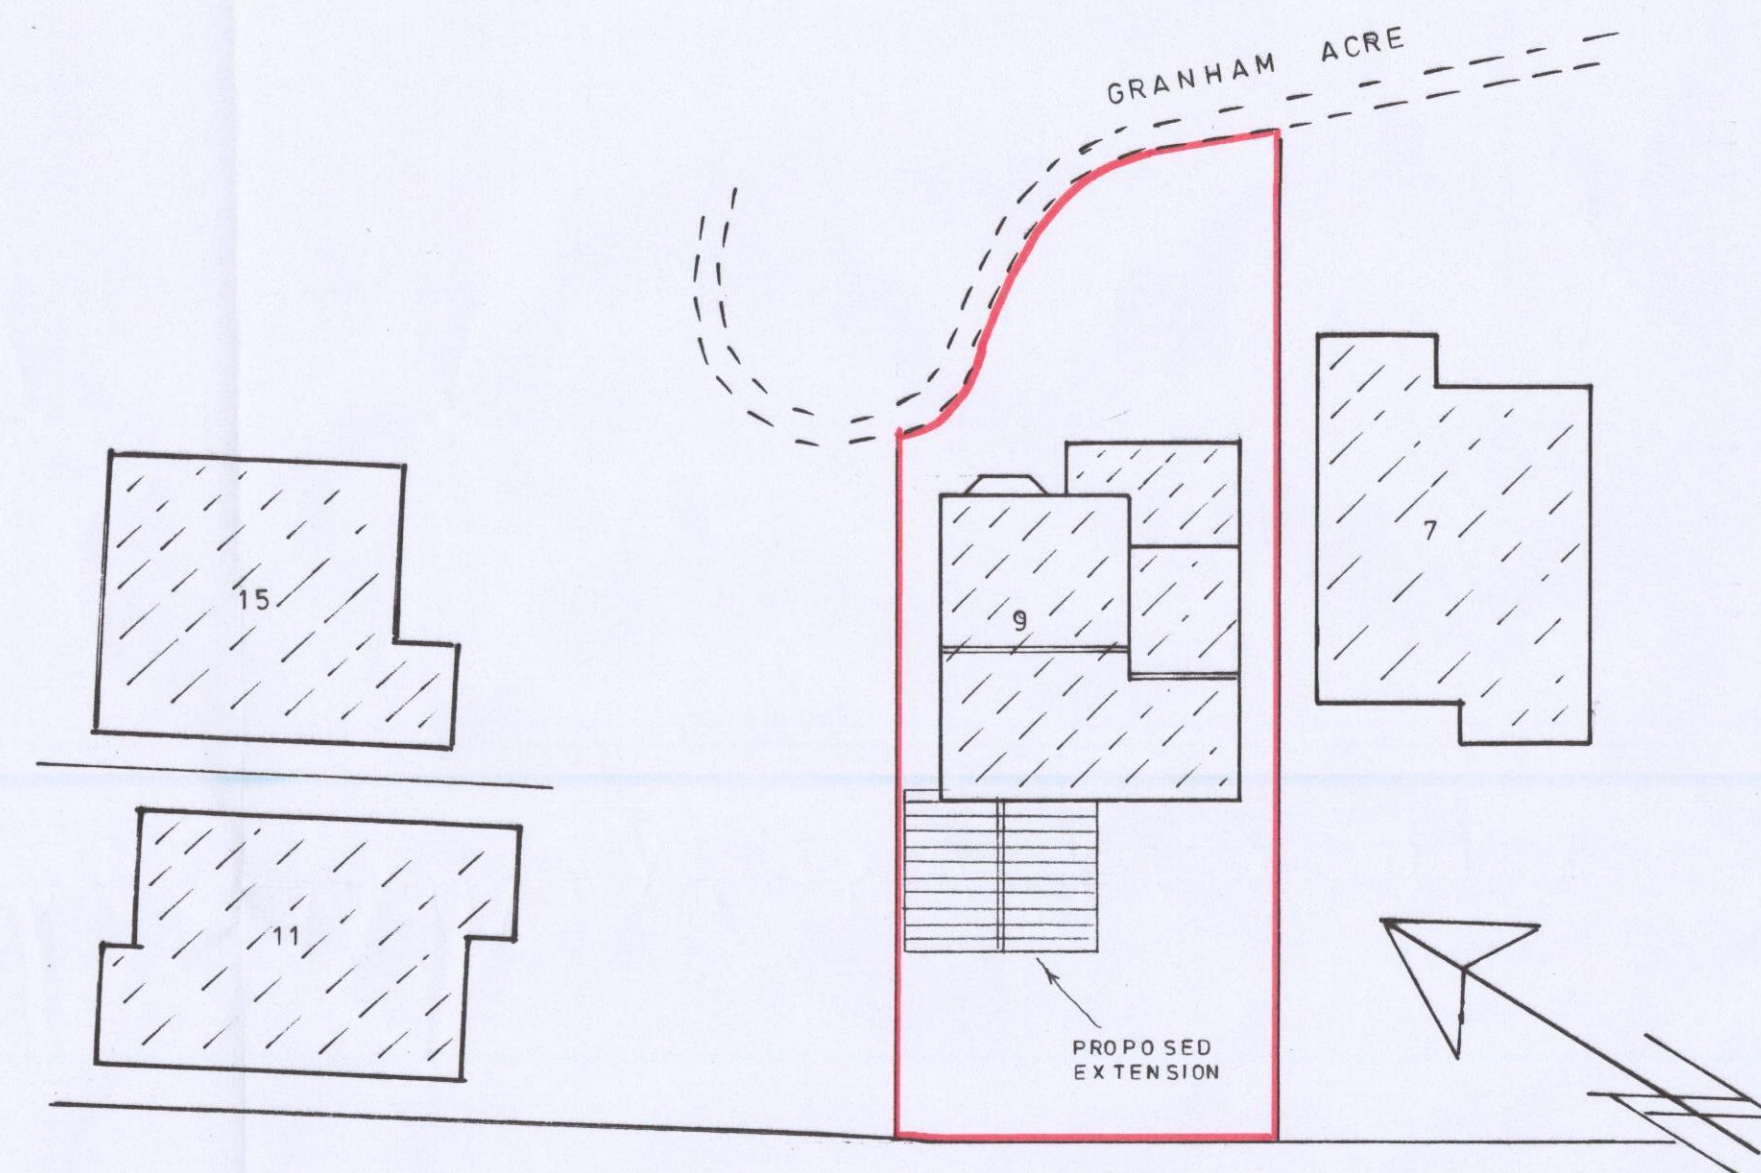

SITE PLAN 1:200

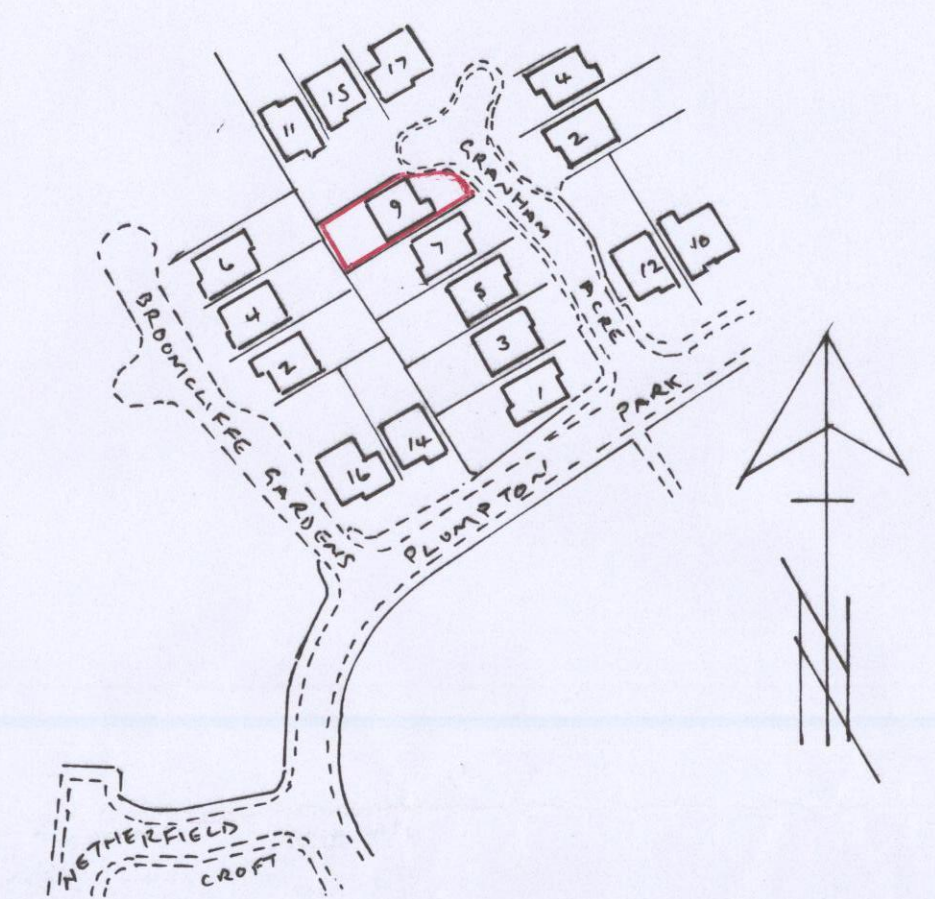


LOCATION PLAN 1:1250




EXISTING REAR
 SOUTH-WEST



EXISTING FRONT
 NORTH-EAST

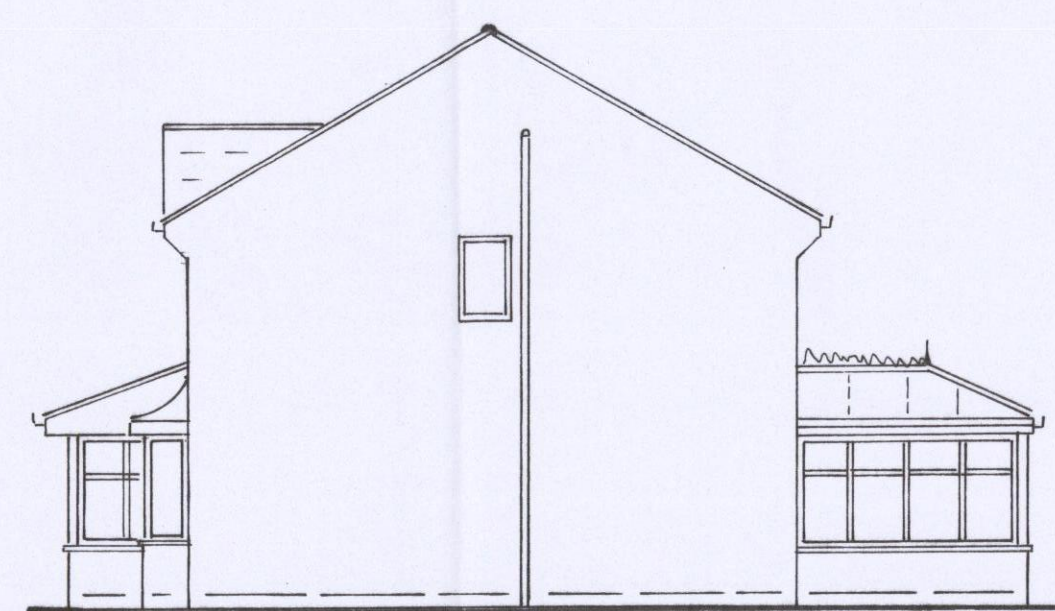

EXISTING SIDE
 NORTH-WEST

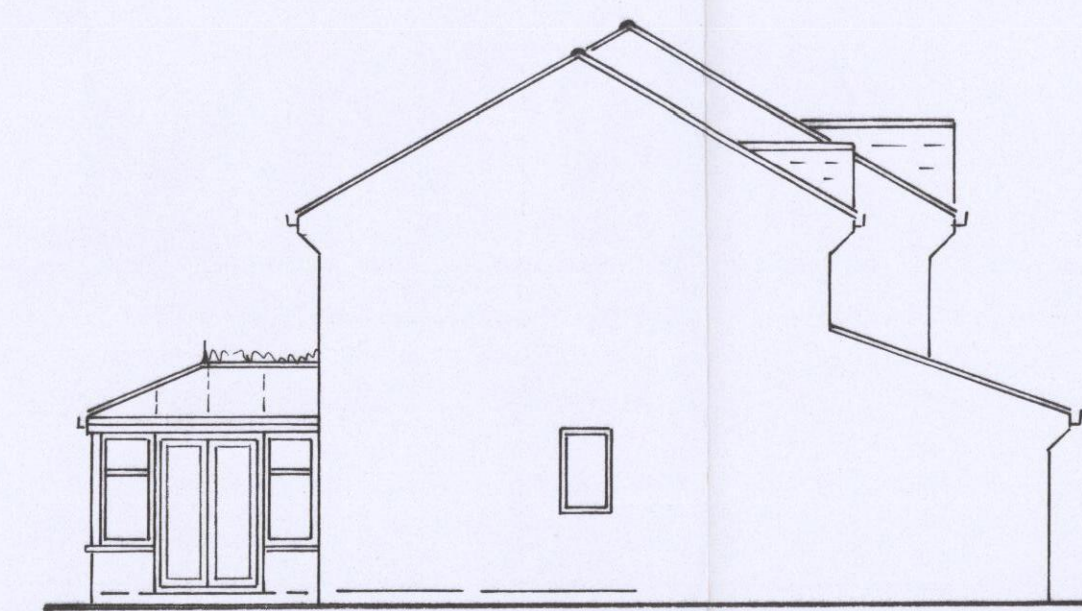


EXISTING SIDE
 SOUTH-EAST

PLANS DRAWN BY
MARK BERRY
ARCHTECTURAL SERVICES
TEL: 01977 643922


PROPOSED SINGLE STOREY REAR & SIDE
EXTENSION at No 9 GRANHAM ACRE, SHAFTON
for Mrs. S. GADDES.

SCALE:- PLANS & SECTION = 1:50 ELEVATIONS = 1:100


PROPOSED

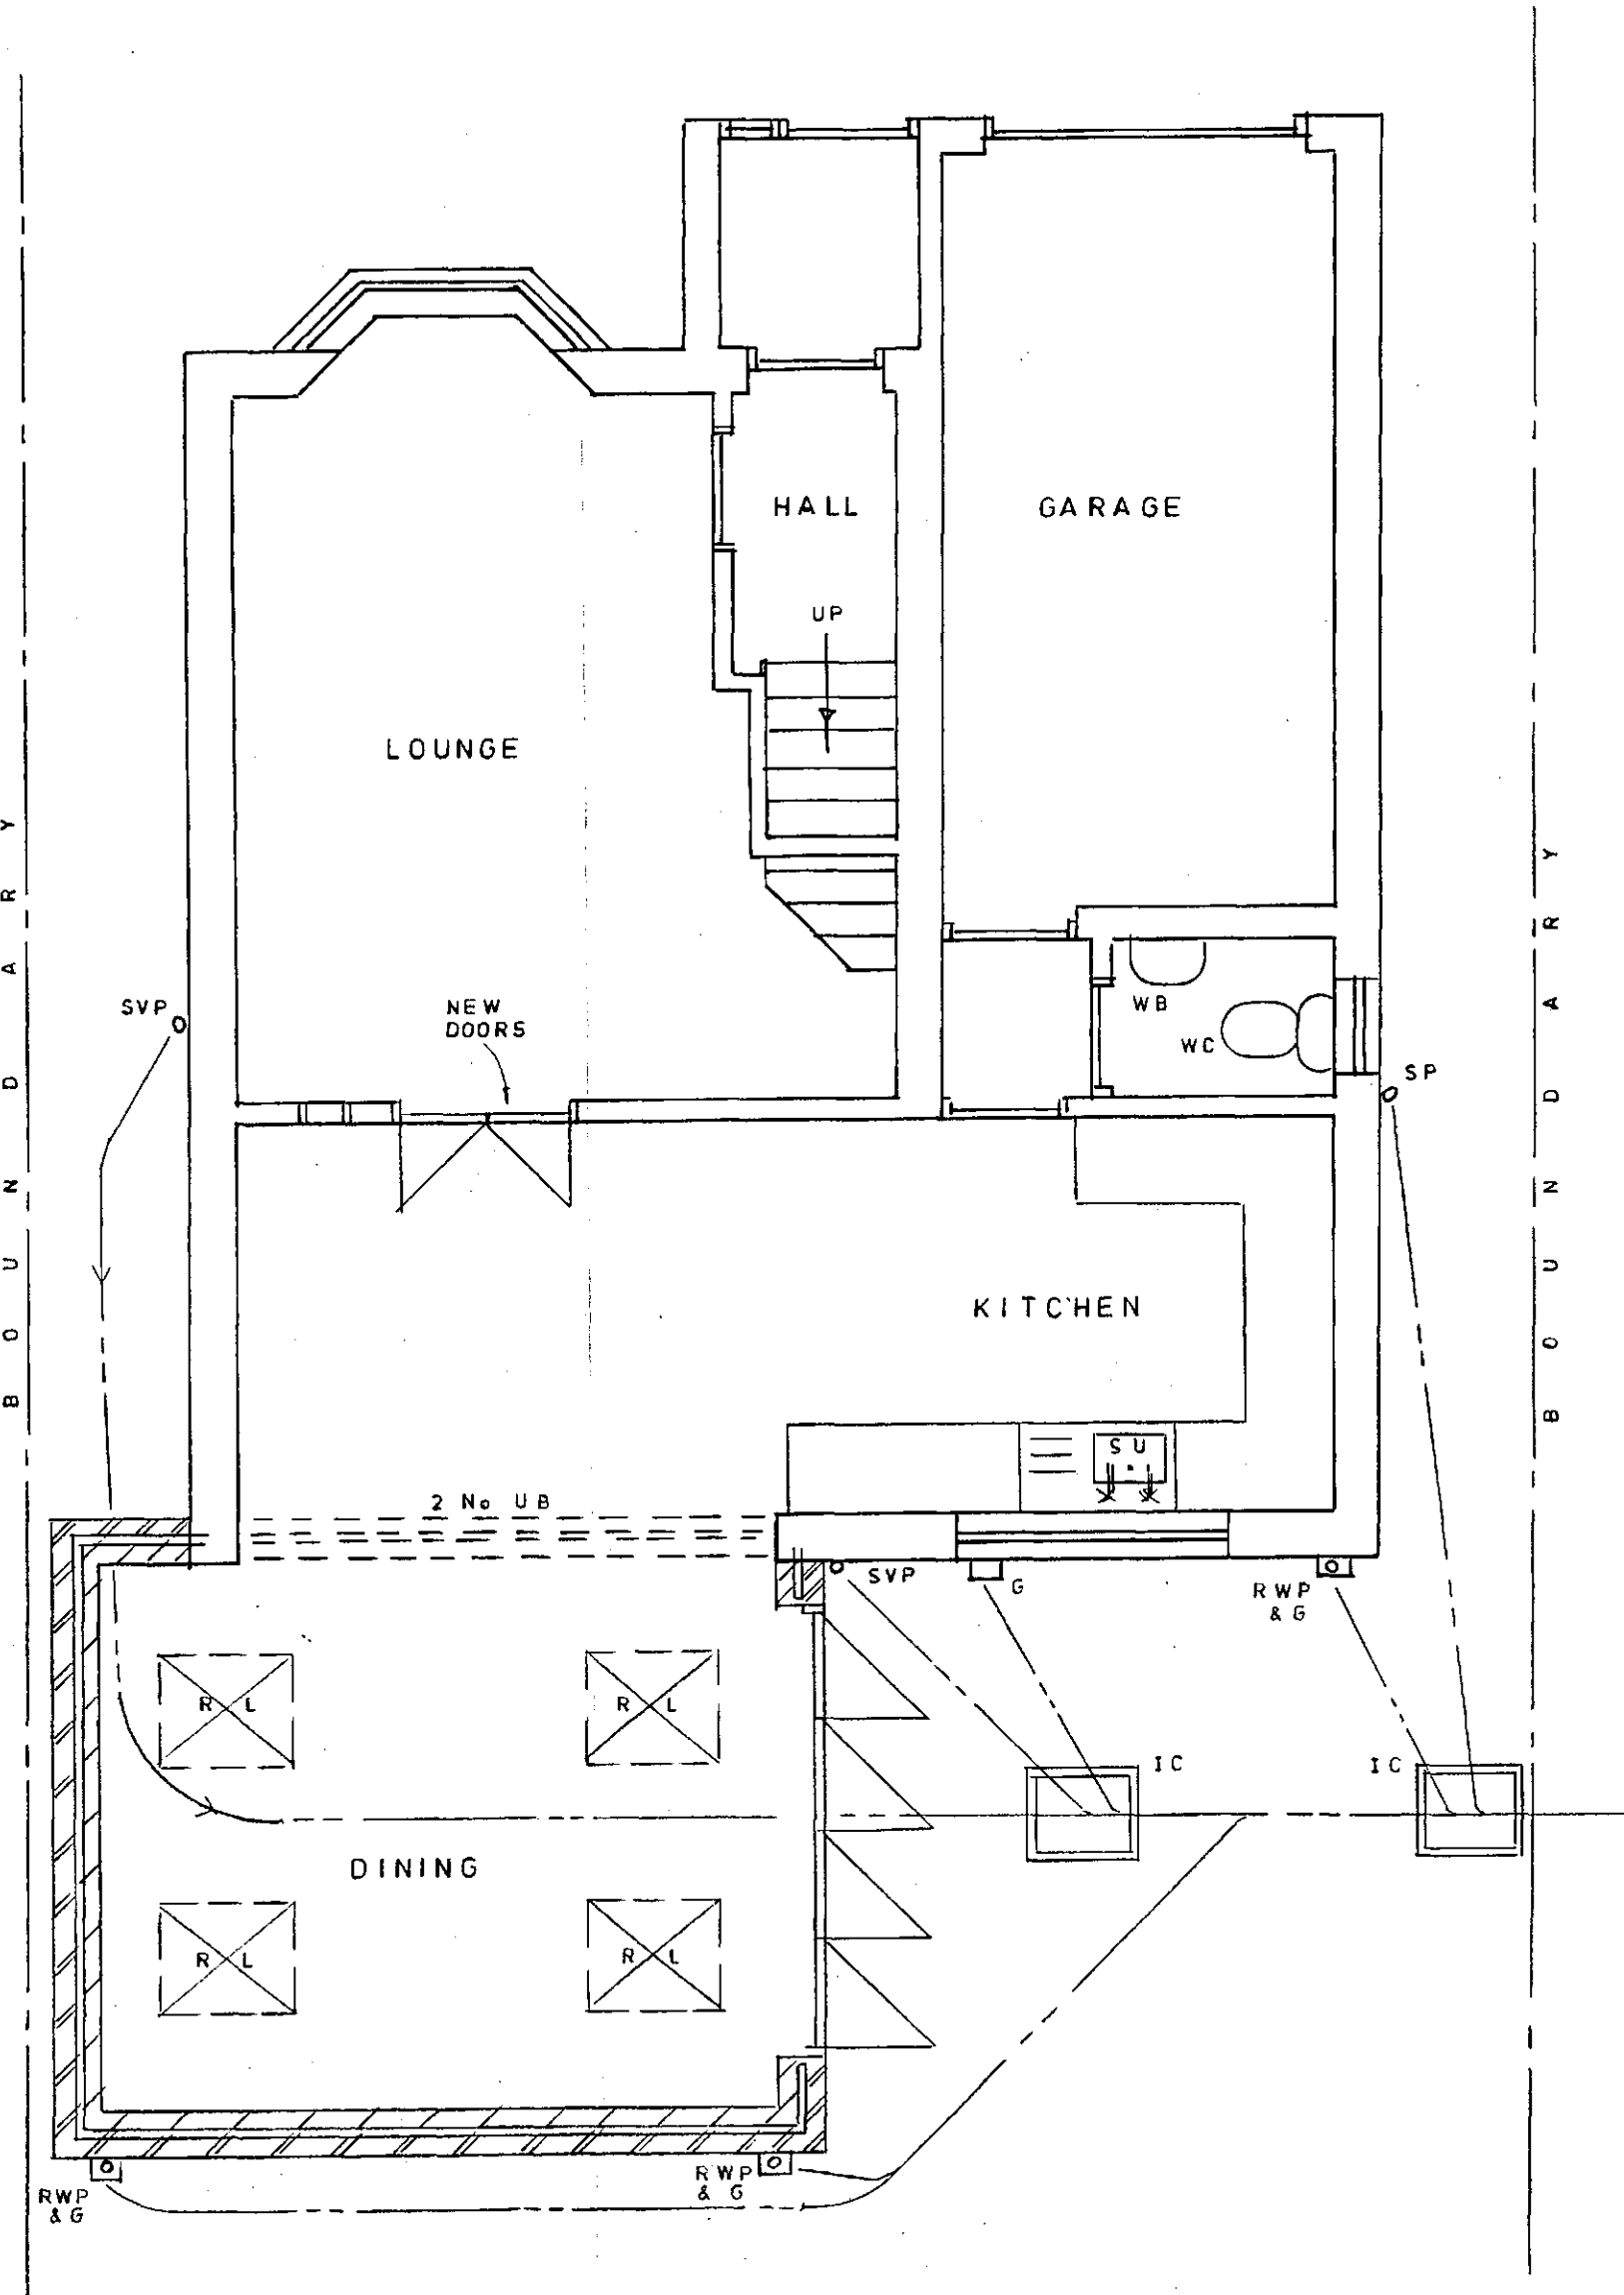


PROPOSED GROUND FLOOR PLAN

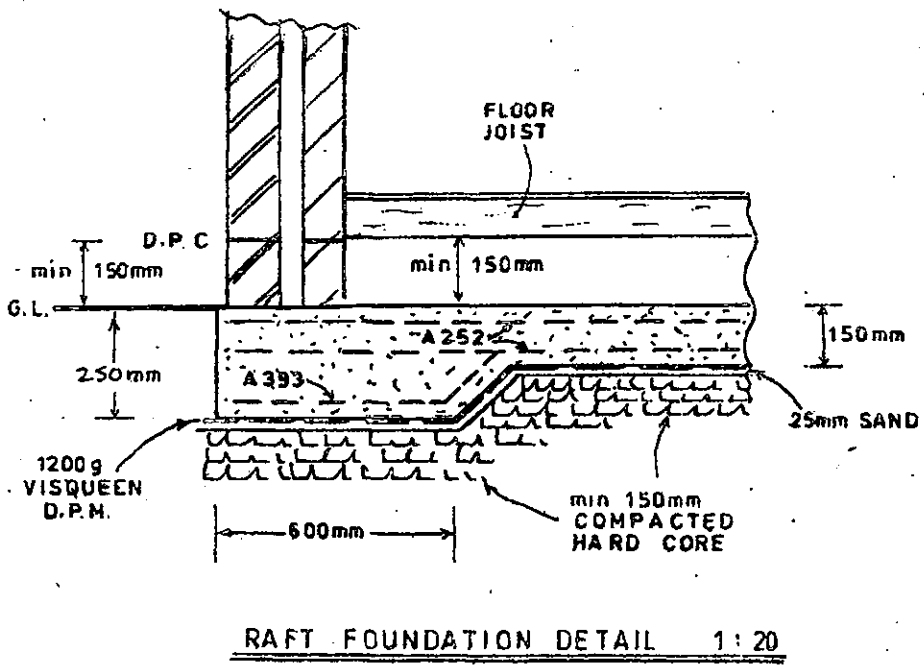



RAFT FOUNDATION DETAIL 1:20

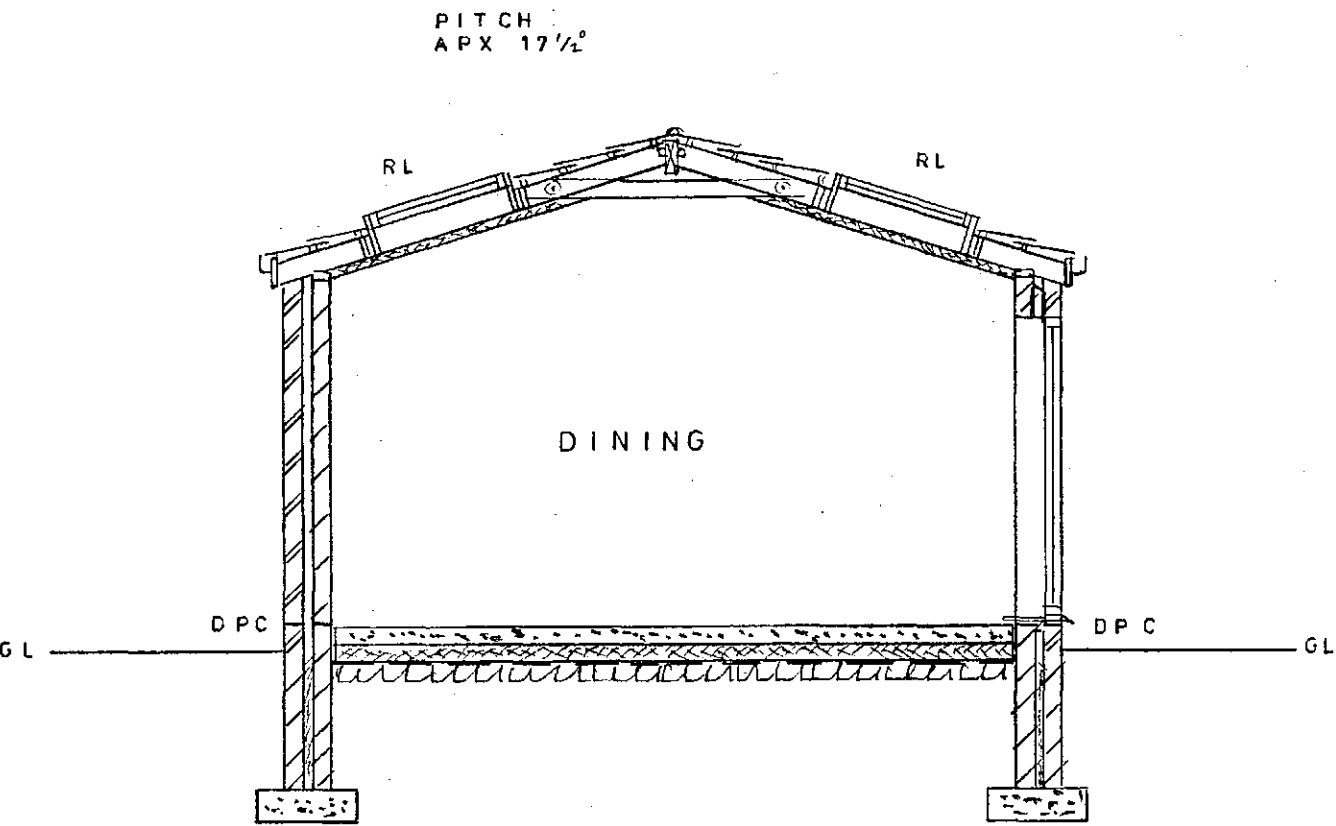

SECTION

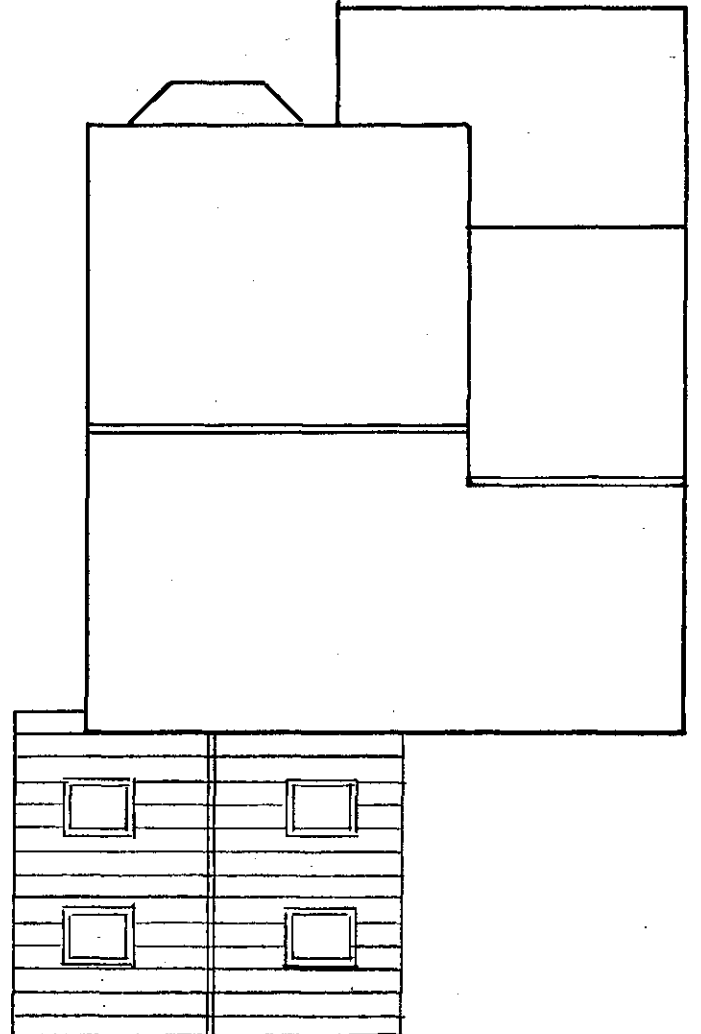


ROOF PLAN 1:100

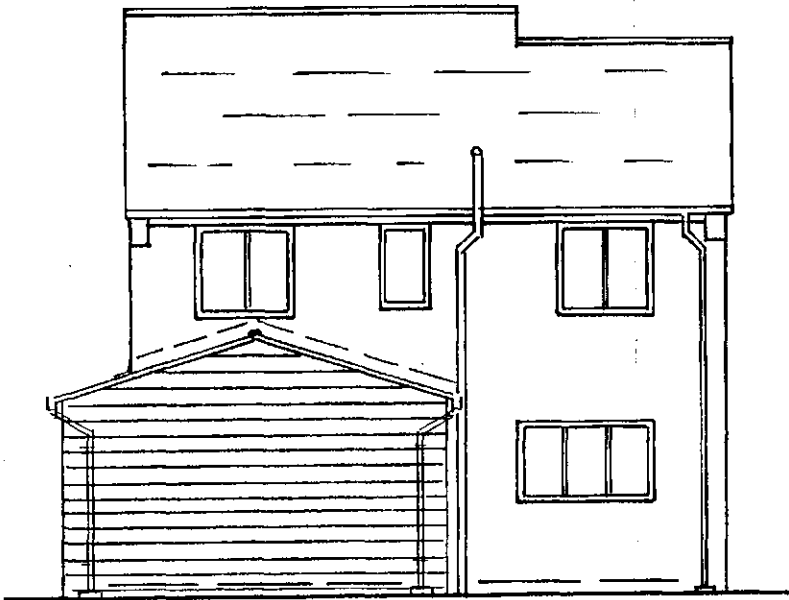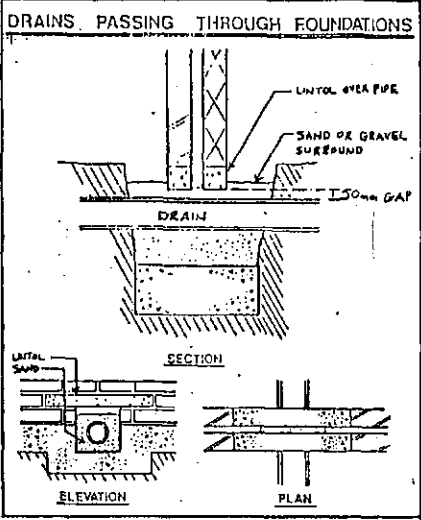


PROPOSED REAR
SOUTH-WEST



PROPOSED FRONT
NORTH-EAST

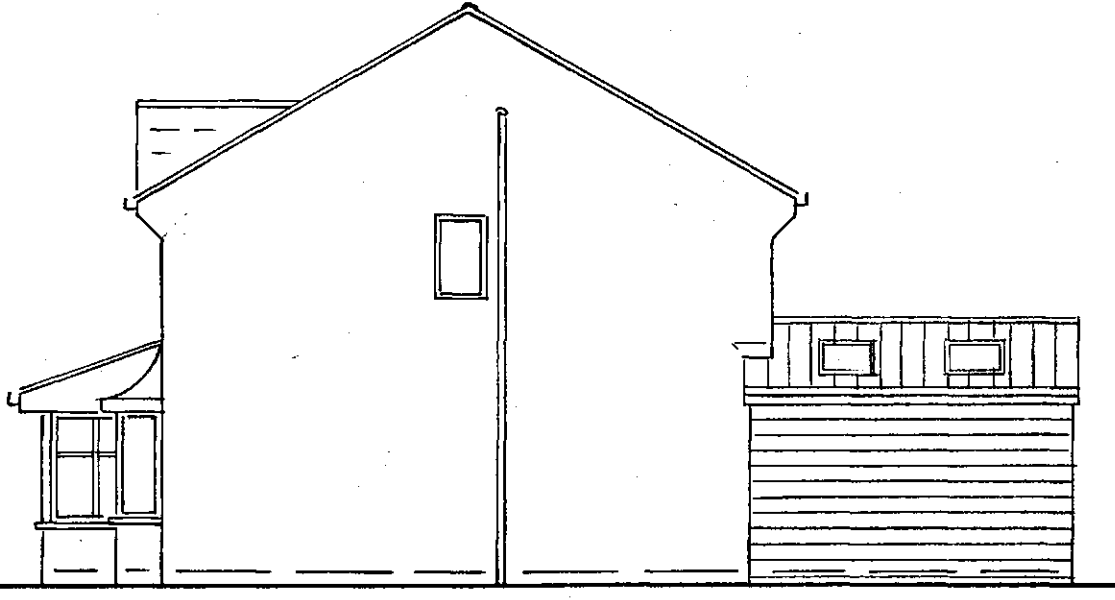

PROPOSED SIDE
NORTH-WEST

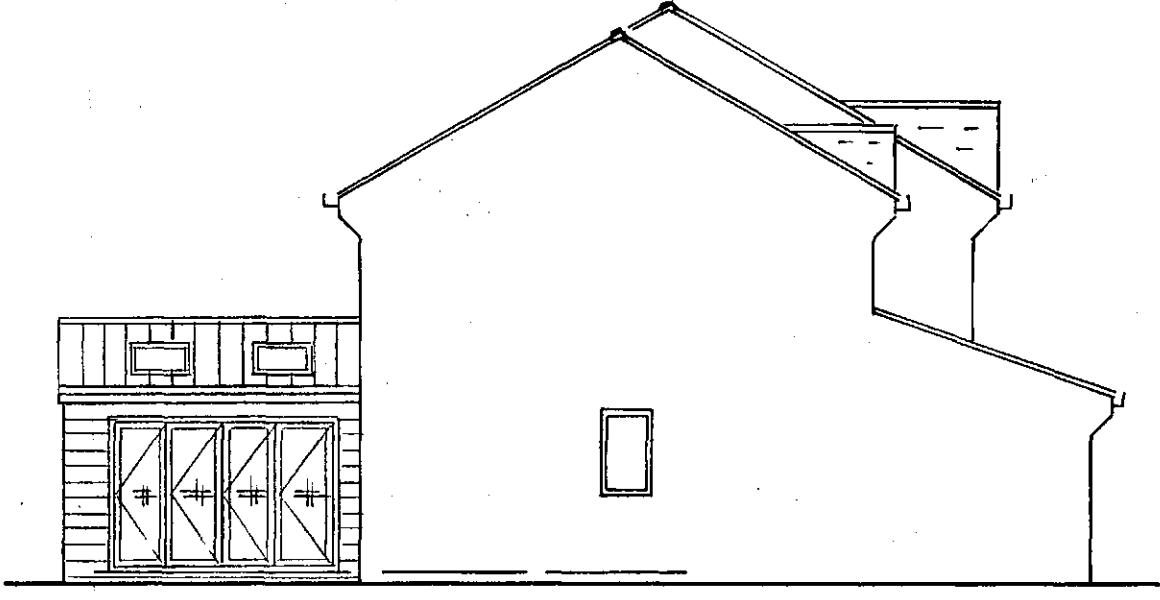

PROPOSED SIDE
SOUTH-EAST