



General Notes:
 This drawing must be used only for the intended purpose as identified within the drawing legend below.
 Although a scale is identified, this drawing must not be scaled for the purpose of construction or manufacture.

Project Specific Notes:

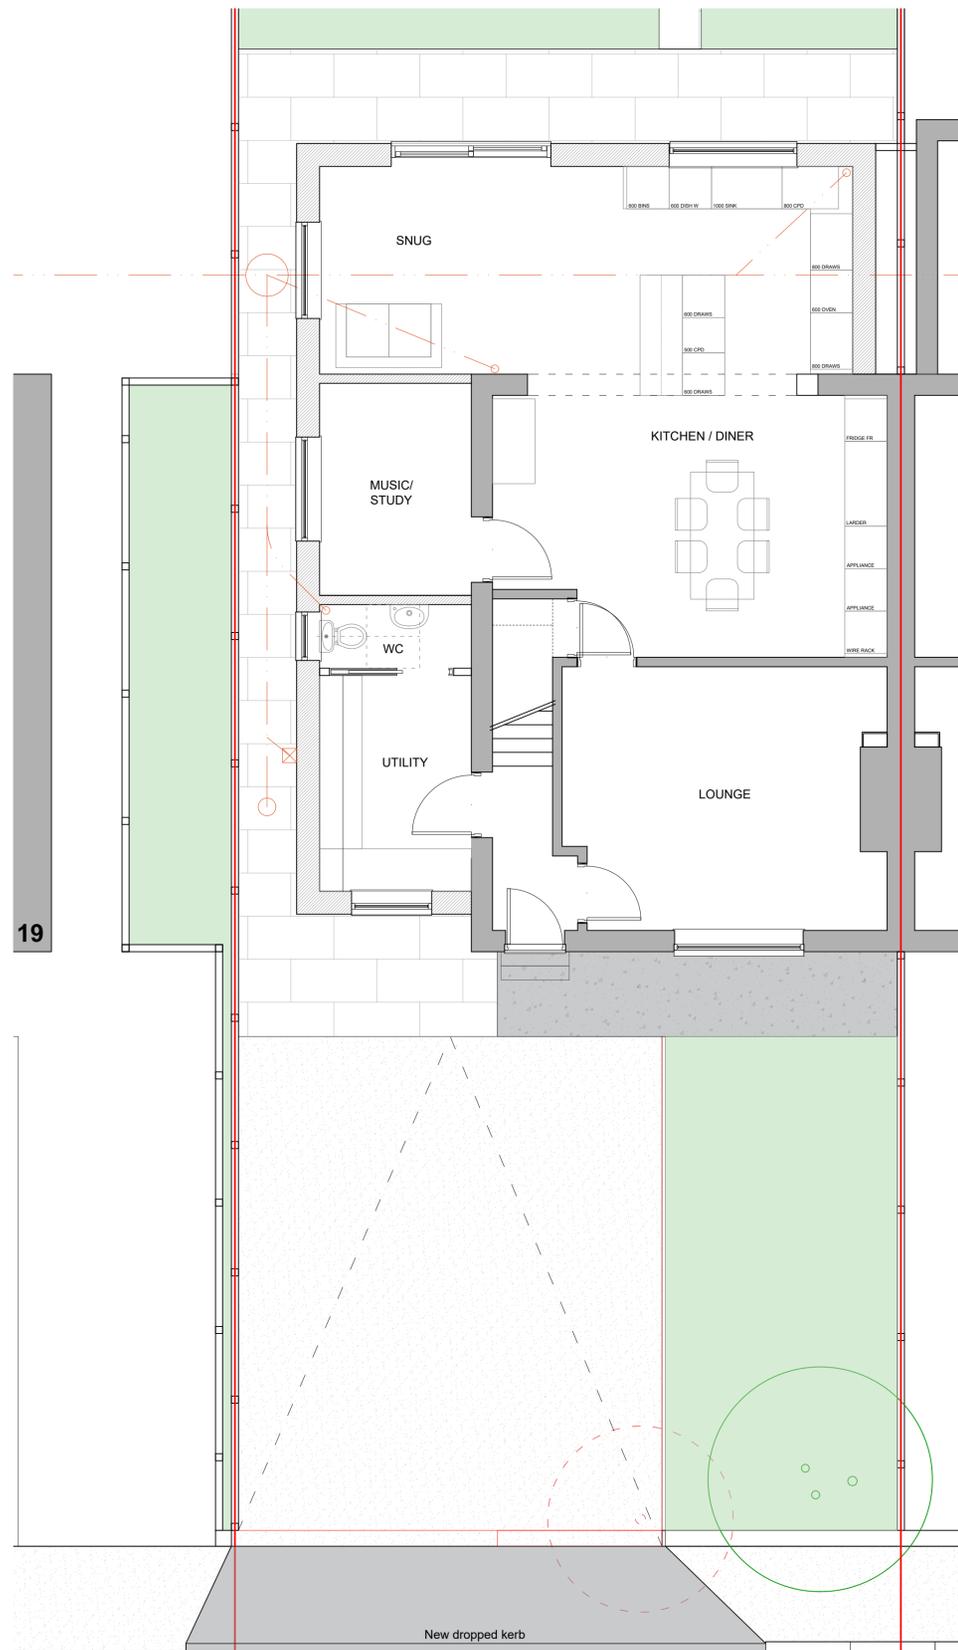

PROPOSED GRD FLR PLAN
 1:50 @ A1

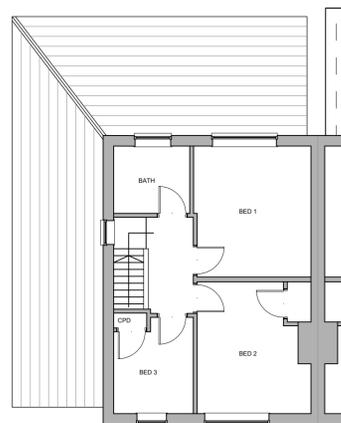

PROPOSED FIRST FLR PLAN
 1:100 @ A1




PROPOSED SOUTH (SIDE) ELEVATION
 1:50 @ A1



PROPOSED EAST (FRONT) ELEVATION - 1:50 @ A1



PROPOSED WEST (REAR) ELEVATION - 1:50 @ A1

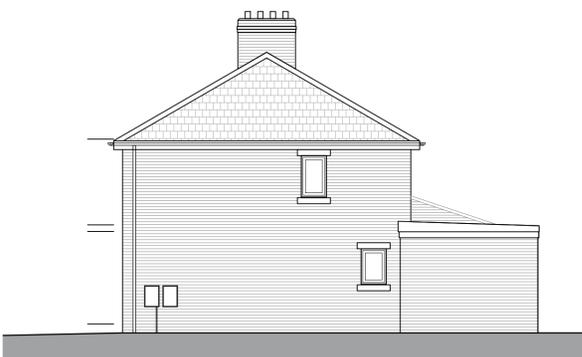

PROPOSED NORTH (SIDE) ELEVATION - 1:50 @ A1

| | |
|---|------------------|
| Revision: P06 | Date: 08.03.2026 |
| North Elevation added as LPA request | |
| Revision: P05 | Date: 20.02.2026 |
| Width of sliding drs reduced | |
| Revision: P04 | Date: 15.02.2026 |
| Window to side elevation - sill level lowered | |
| Revision: P03 | Date: 06.02.2026 |
| Additional window added to snug area | |
| Revision: P02 | Date: 01.02.2026 |
| Single back door and window omitted / Sliding doors added | |
| Revision: P01 | Date: 25.01.2026 |
| DRAFT ISSUE | |

Purpose of Issue :

PLANNING CONSENT

Client Reference :

Mr & Mrs S. McHale

Project :

**21 Quest Avenue, Hamingfield
 Barnsley, S73 0QB**

Drawing Title :

Proposed plans & Elevations

| | | |
|-----------------------|---------------|-----------|
| Scale : | Date : | Size : |
| 1:50 | Jan 26 | A1 |
| Drawing No : | Rev: | |
| SMC-25-XX-1010 | P06 | |