


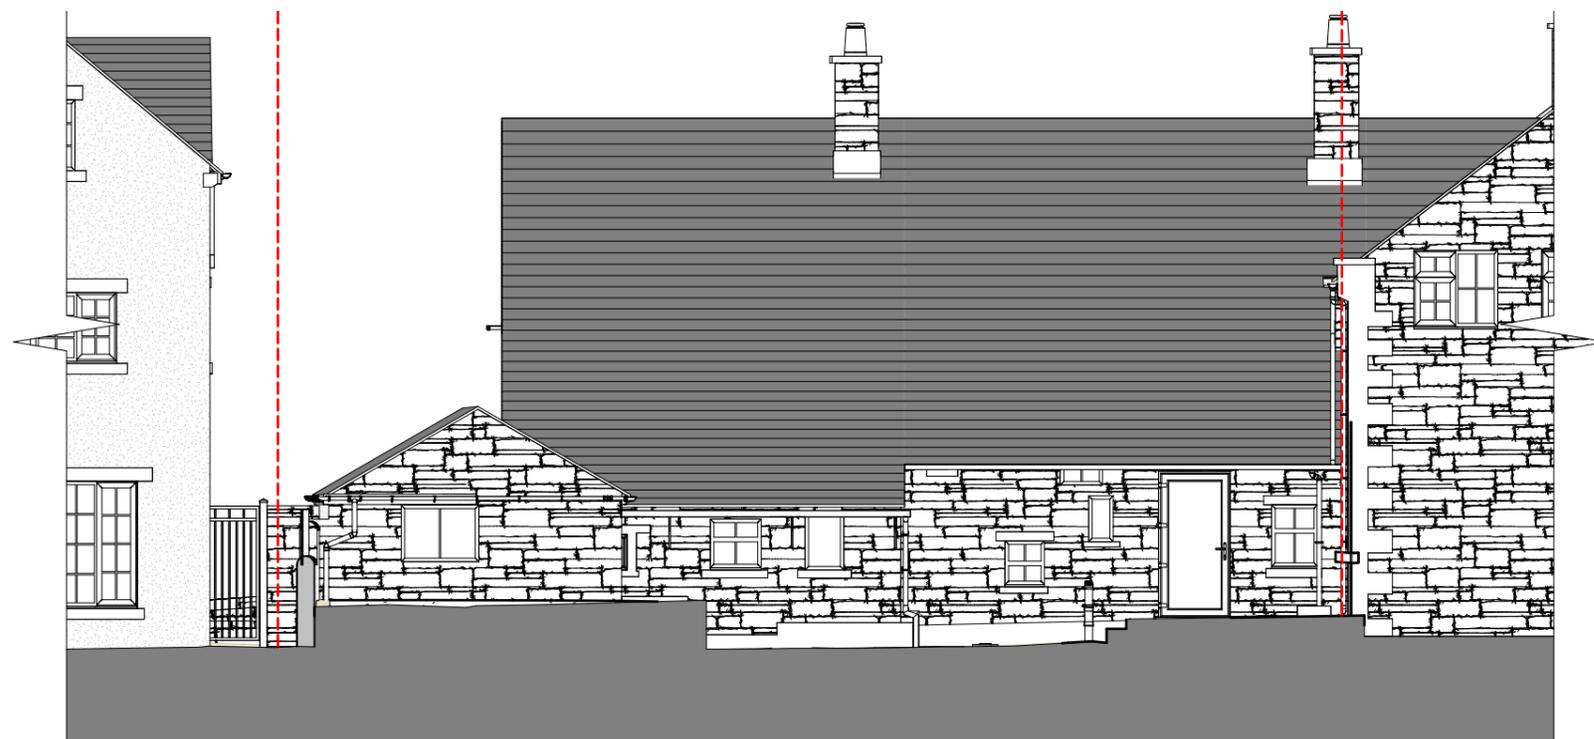

EXISTING SOUTH - EAST ELEVATION



EXISTING NORTH - WEST ELEVATION

GENERAL NOTES:

Drawing copyright of DS&L Property Consulting Ltd.
 Dimensions should be checked and verified on site prior to any construction or alteration.



Site Address:			
33 Darton Rd, Cawthorne, Barnsley S75 4HU, UK			
Project:			
Rear Gable Extension			
Drawing title:			
Existing S.E. and N.W. Elevations			
Status:		Date:	
Planning		April 2025	
Project no:	Drawing no:	Revision:	Scale:
FP - 33DR	02	-	1:100 @A3

