



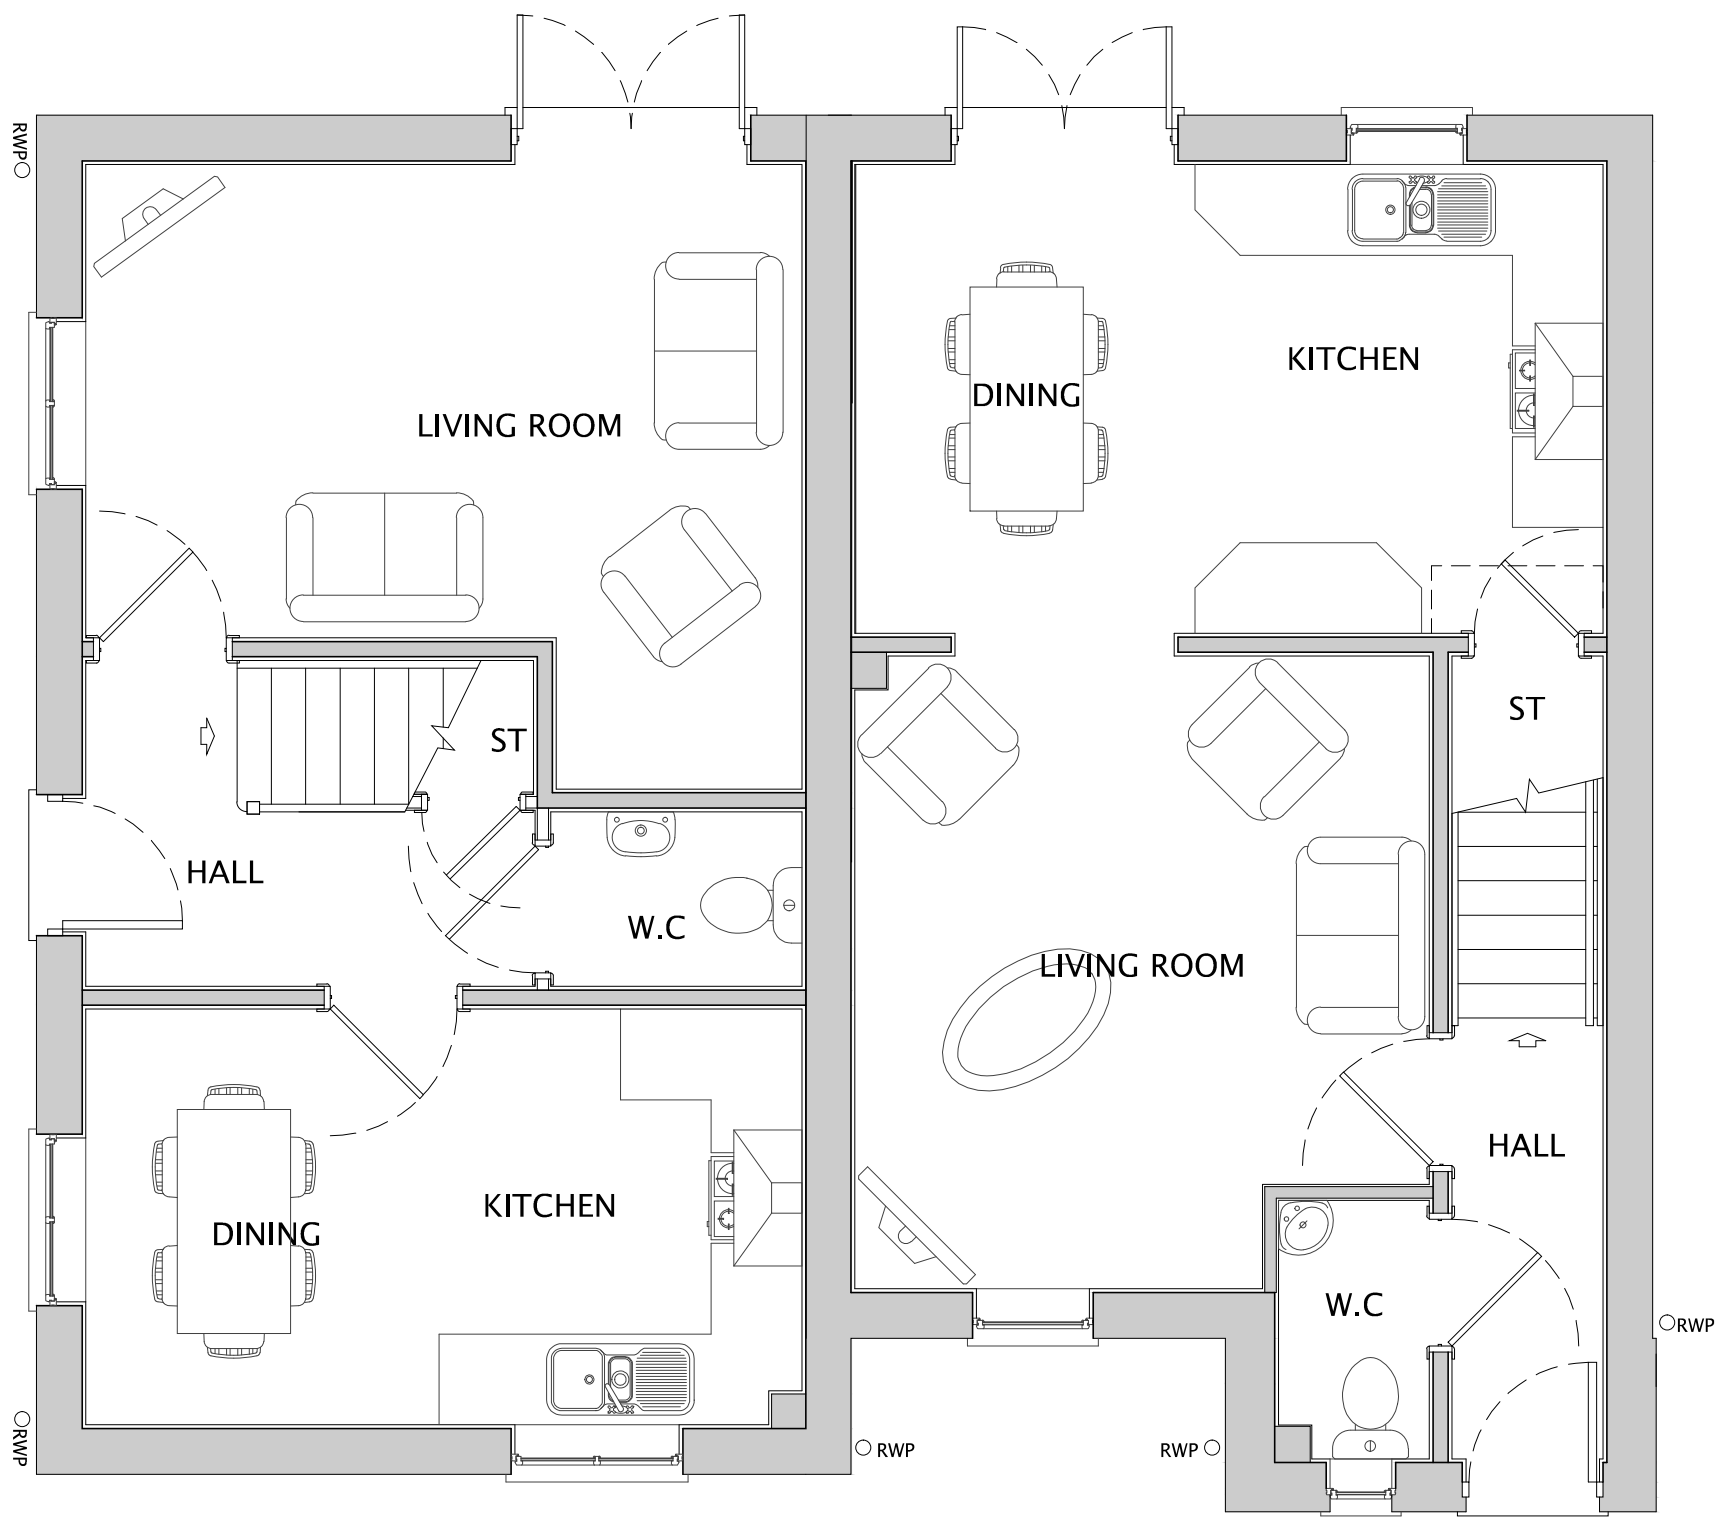

GROUND FLOOR

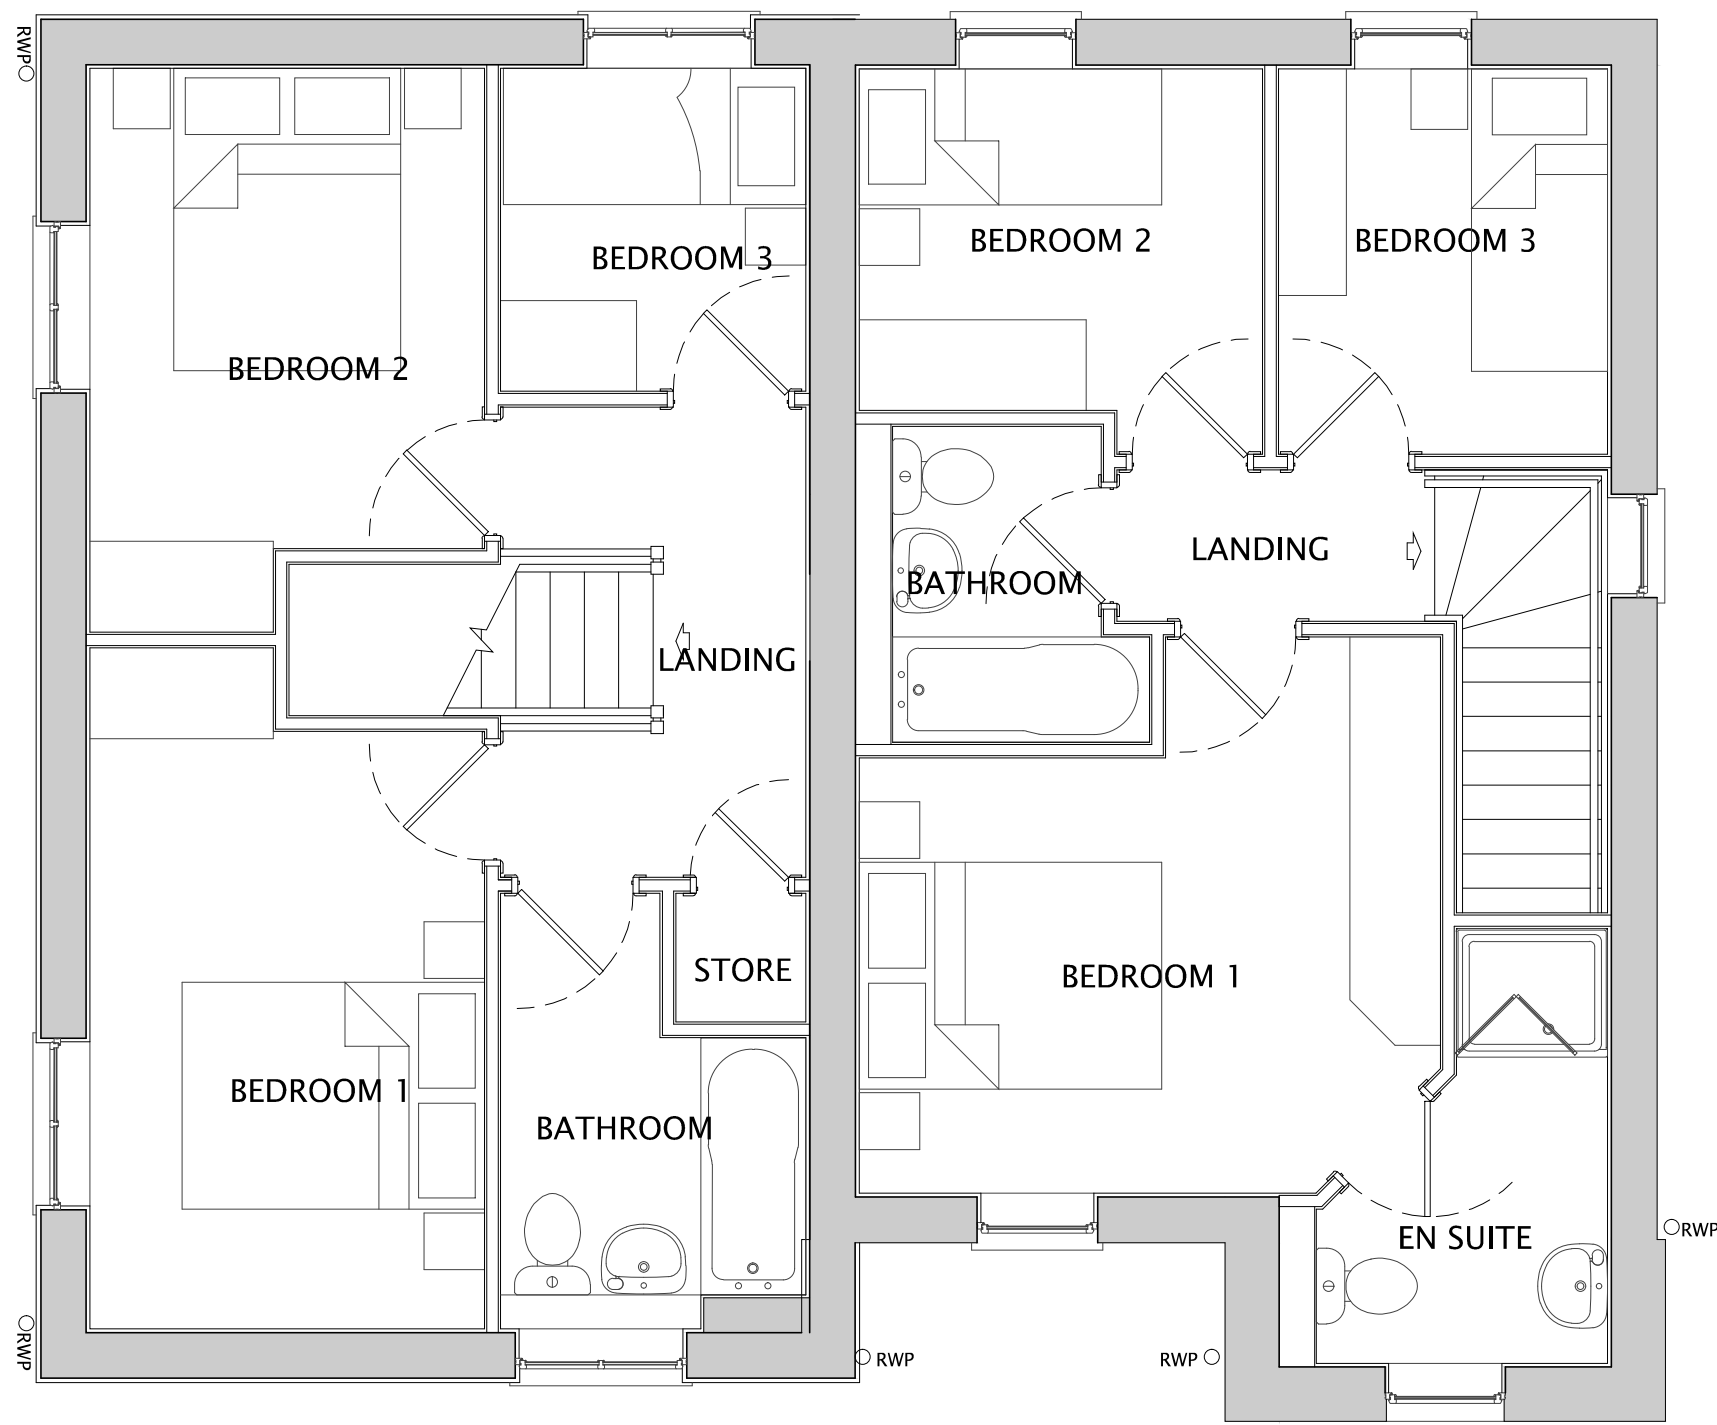

FIRST FLOOR



FRONT ELEVATION



SIDE ELEVATION



REAR ELEVATION




FRONT/SIDE ELEVATION


HAMPTON



GIA
78.72 sqm
847.32 sqft

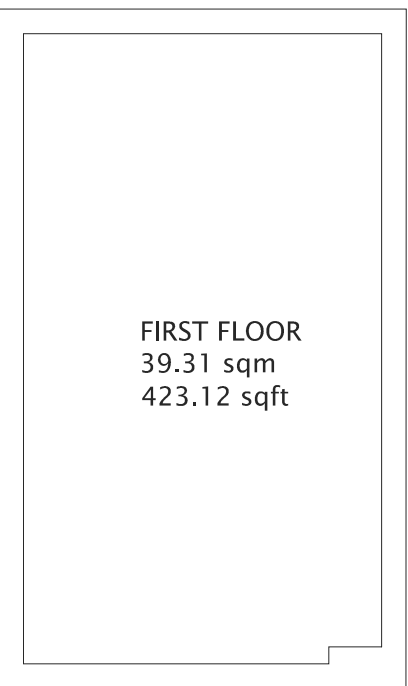

FIRST FLOOR
39.31 sqm
423.12 sqft

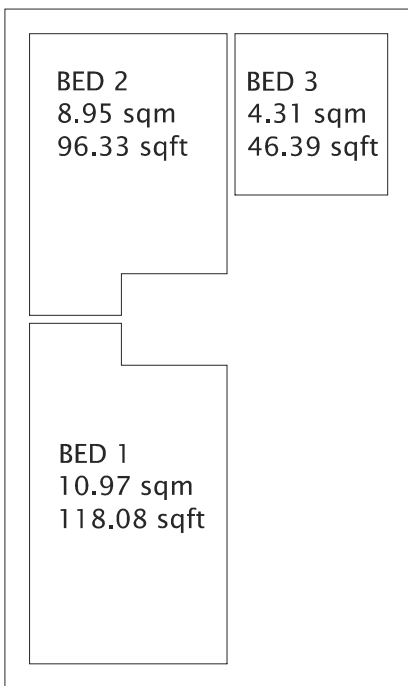

BEDROOMS

BED 2
8.95 sqm
96.33 sqft
BED 3
4.31 sqm
46.39 sqft
BED 1
10.97 sqm
118.08 sqft


EDGE



GIA
77.74 sqm
836.78 sqft



FIRST FLOOR
38.45sqm
413.87sqft

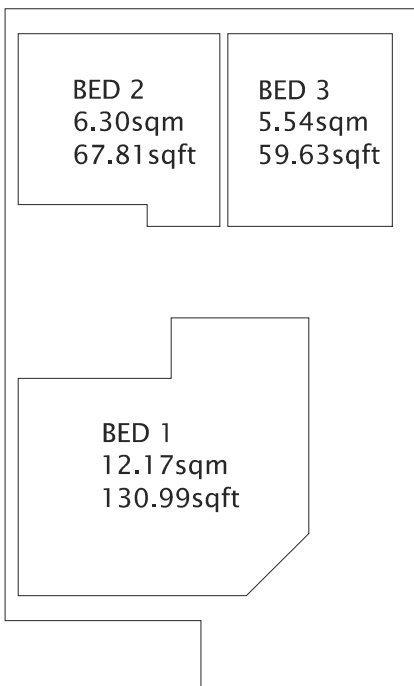

BEDROOMS

BED 2
6.30sqm
67.81 sqft
BED 3
5.54sqm
59.63sqft
BED 1
12.17sqm
130.99sqft



NORTH



B	21.02.23	House type floor areas added	THS	LM
A	02.09.22	Flat roof to front elevation replaced with gable style	THS	LM

Rev	Date	Description	Drawn	Check
-----	------	-------------	-------	-------



CLIENT:
NETHERTON HOMES

PROJECT:
EAST OF WAKEFIELD ROAD,
MAPPLEWELL

DRAWING:
HAMPTON - EDGE (AS-OP)
PLANS & ELEVATIONS

JRP Associates
14 Mariner Court,
Calder Park, Wakefield, WF4 3FL

DRAWING NUMBER:
P08:4145:1015B

SCALE @ A1:
1:50

DRAWN:
JP
CHECKED:
LM

DATE:
OCT 21
DATE:
OCT 21

T 01924 383322
E info@jrpassoc.co.uk
W jrpassoc.co.uk

1015 / HAMPTON - EDGE (AS-OP)

Do not scale off this drawing - Only figured dimensions to be taken from this drawing. Drawings based on Ordnance Survey and/or existing record drawings - Design and Drawing content subject to Site Survey, Structural Survey, Site Investigations, Planning and Statutory Requirements and Approvals. Authorised reproduction from Ordnance Survey Map with permission of the Controller of Her Majesty's Stationary Office. Crown Copyright reserved.