





PROPOSED FRONT ELEVATION
SCALE 1:100

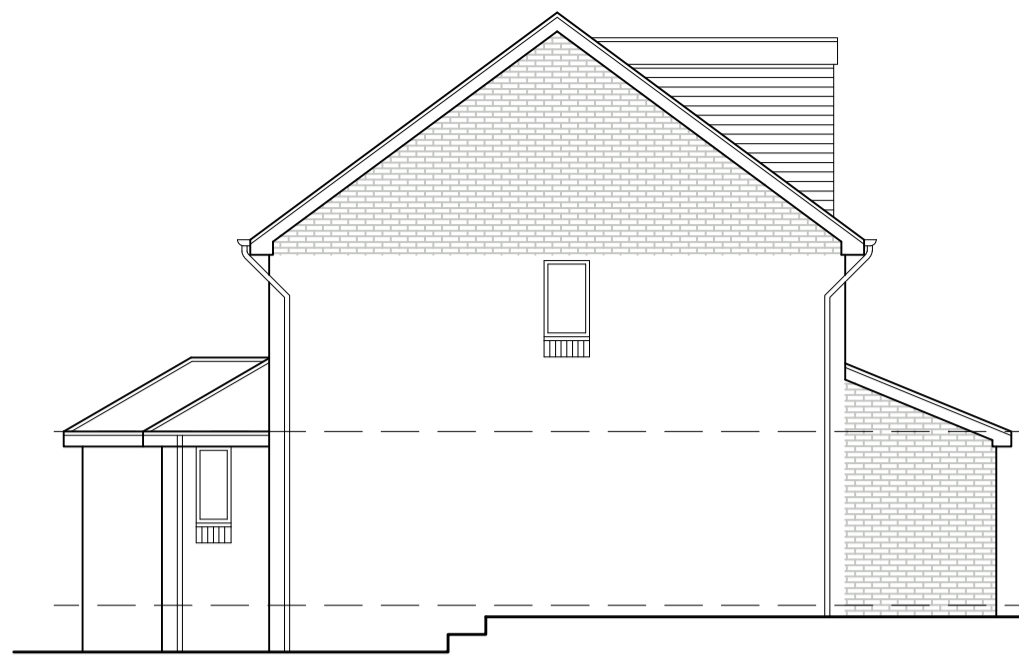


PROPOSED SIDE ELEVATION
SCALE 1:100

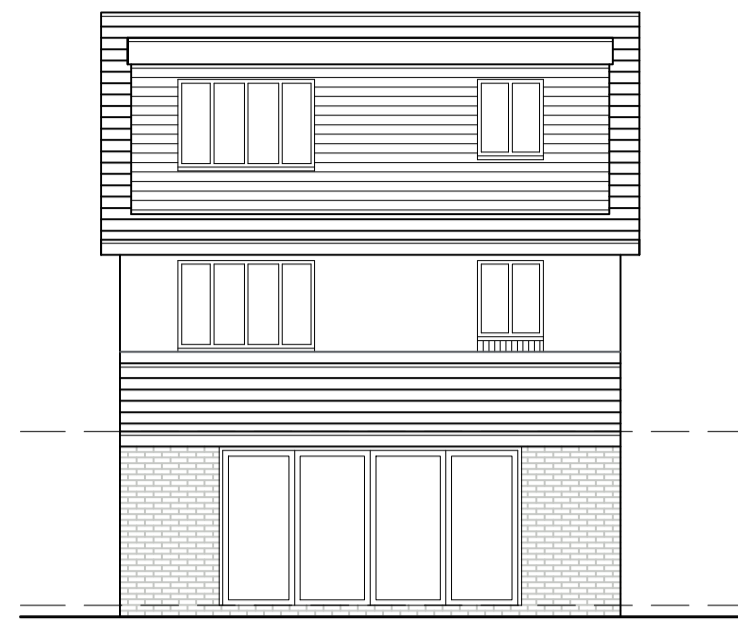

PROPOSED REAR ELEVATION
SCALE 1:100





EXISTING FRONT ELEVATION
SCALE 1:100

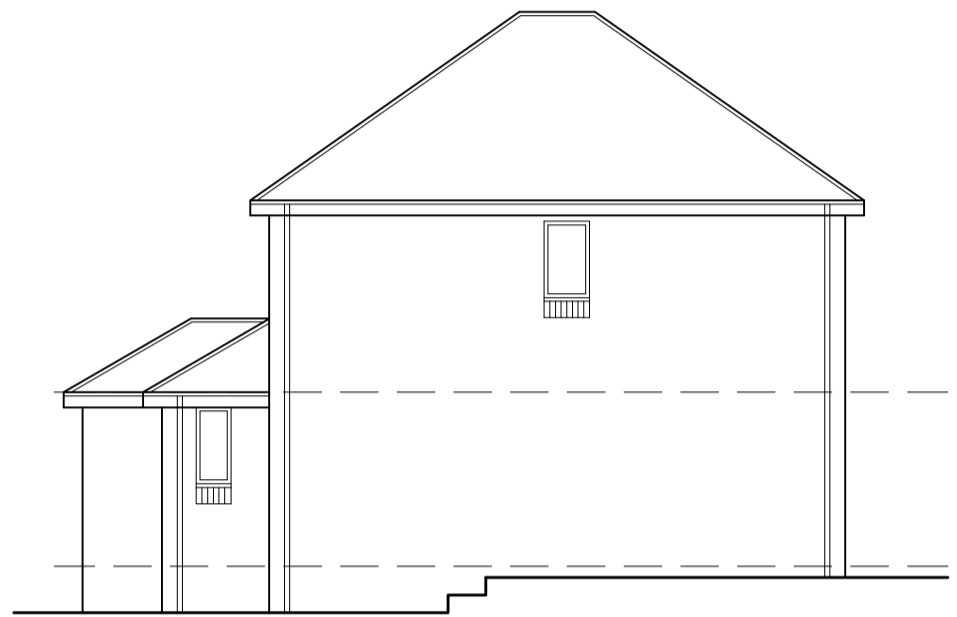




EXISTING SIDE ELEVATION
SCALE 1:100




EXISTING REAR ELEVATION
SCALE 1:100

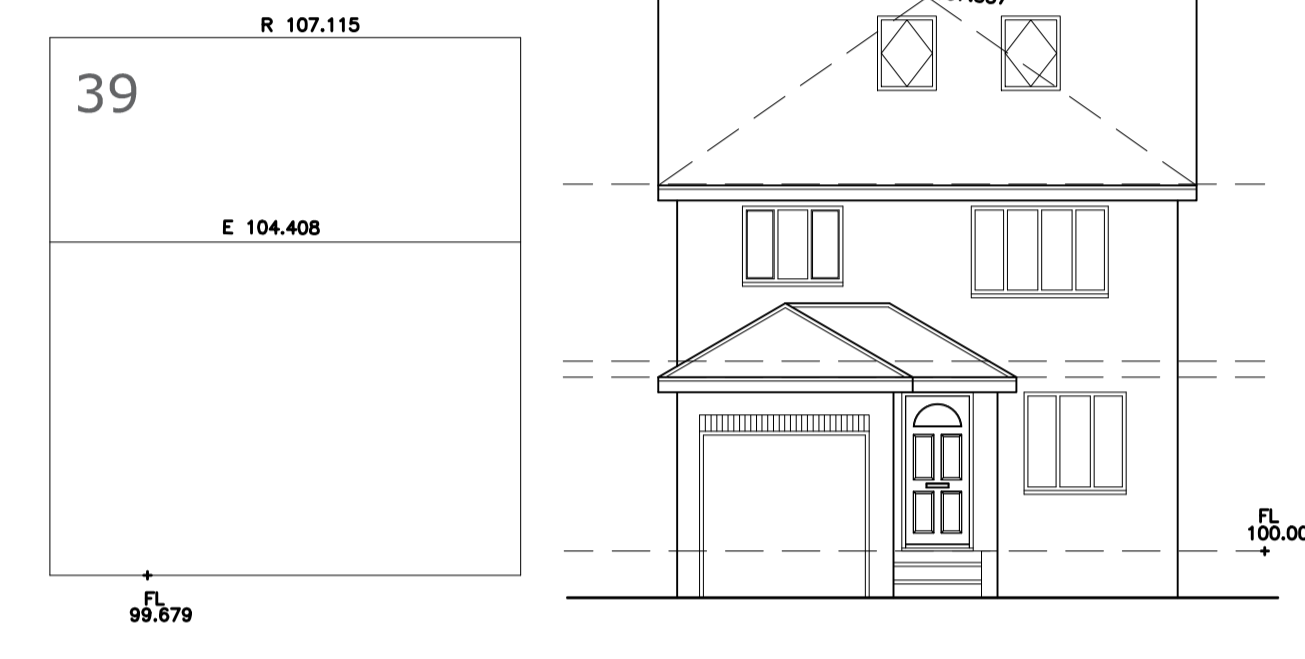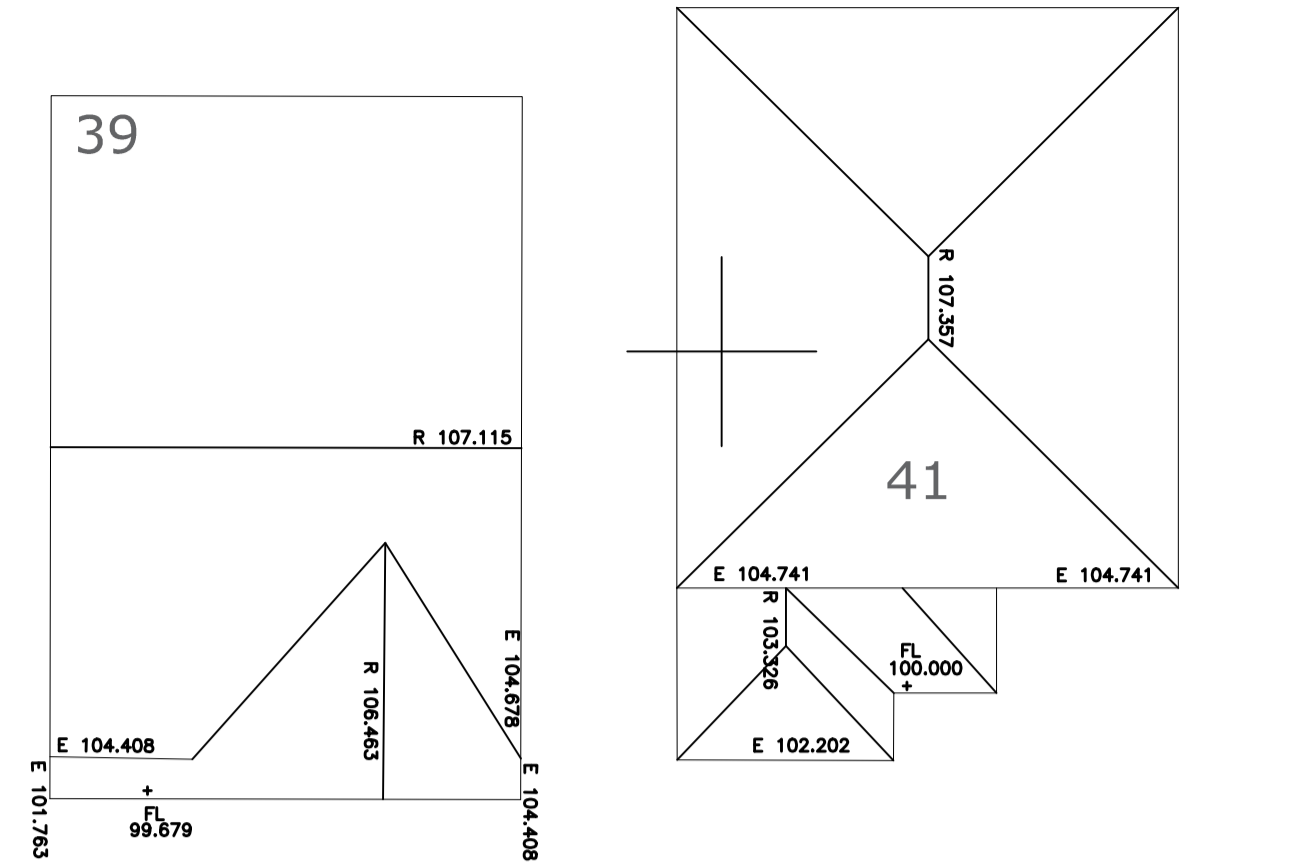


PROPOSED LEVELS
SCALE 1:100

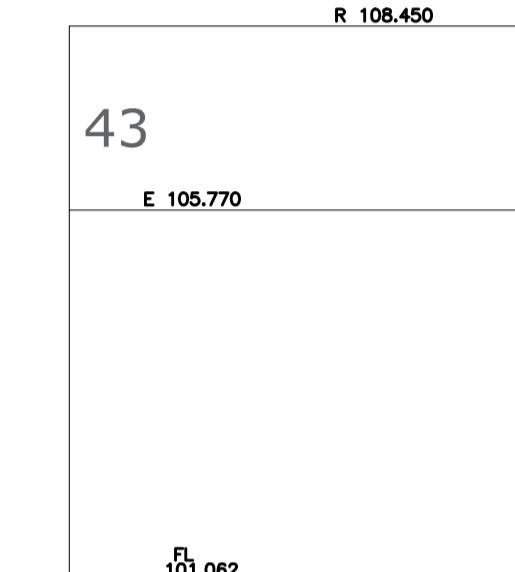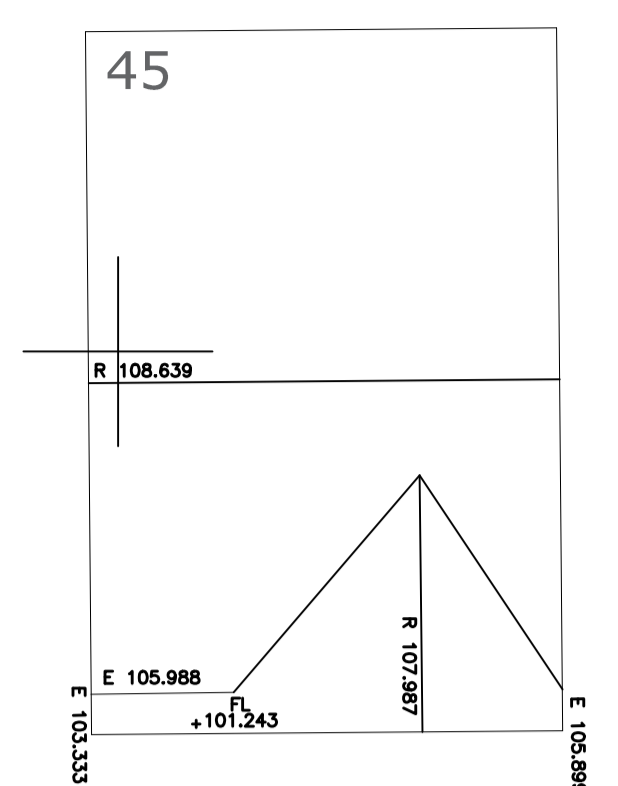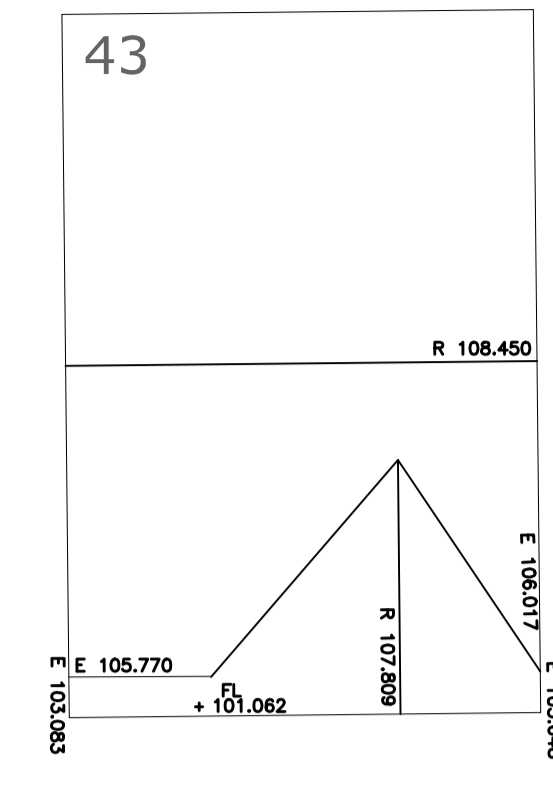


PROPOSED LEVELS
SCALE 1:100

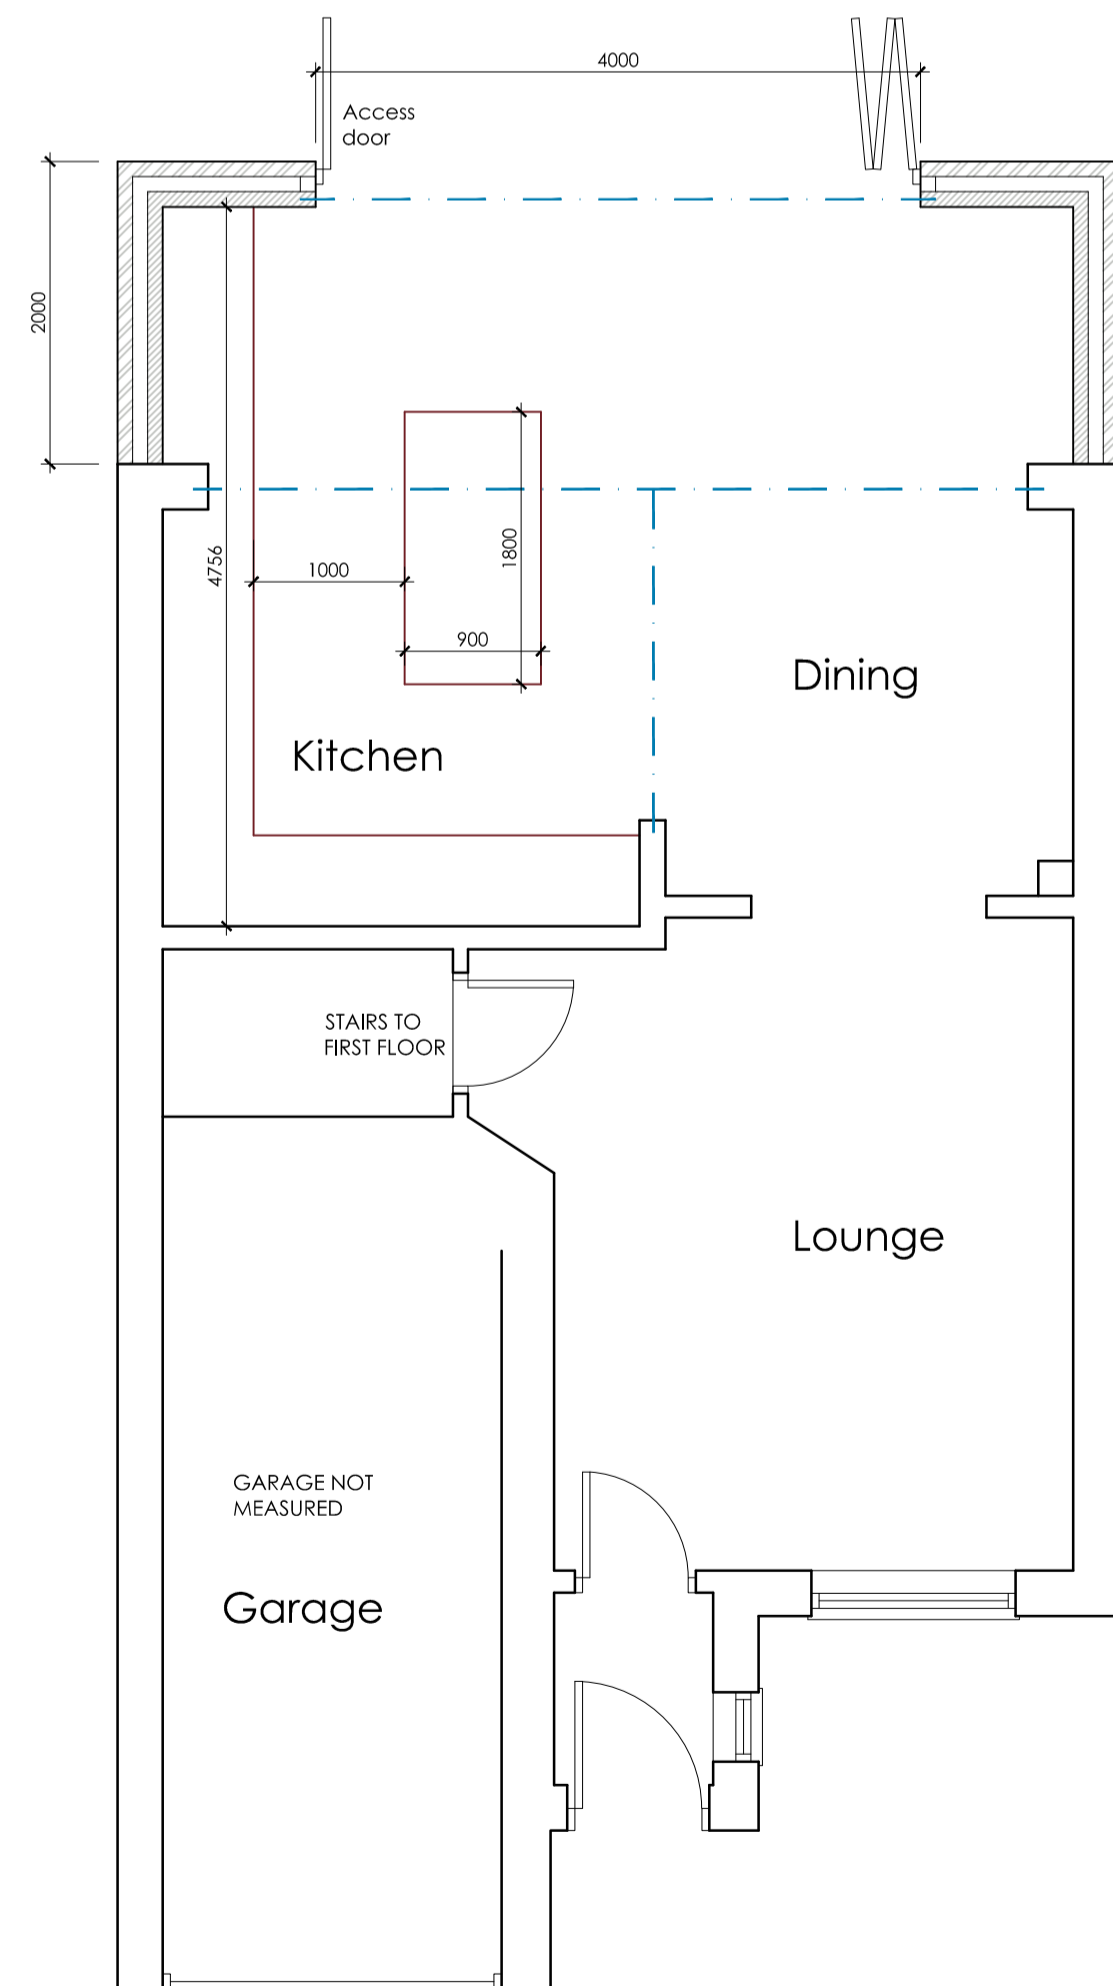


PROPOSED GROUND FLOOR PLAN
SCALE 1:50

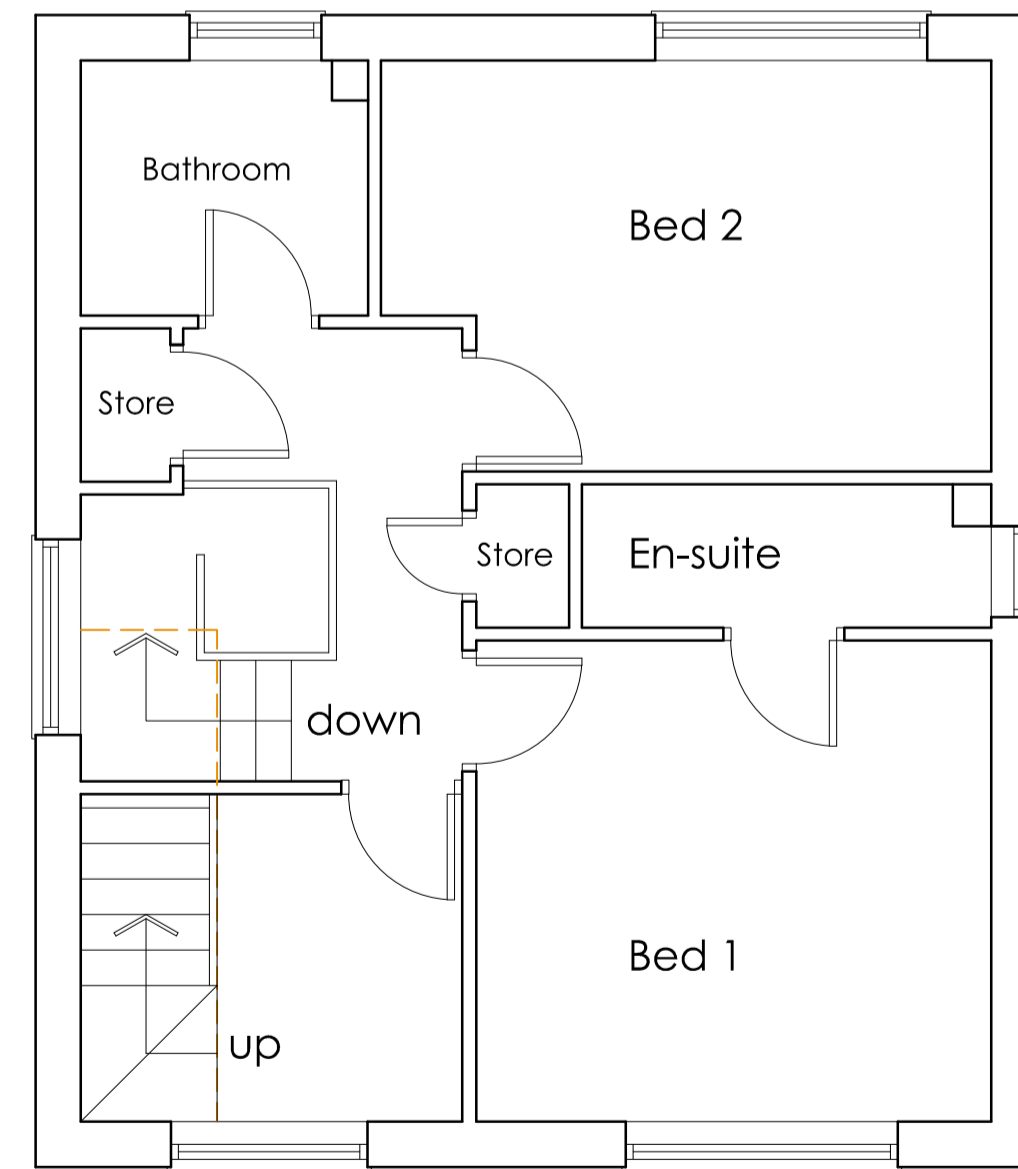

PROPOSED FIRST FLOOR PLAN
SCALE 1:50

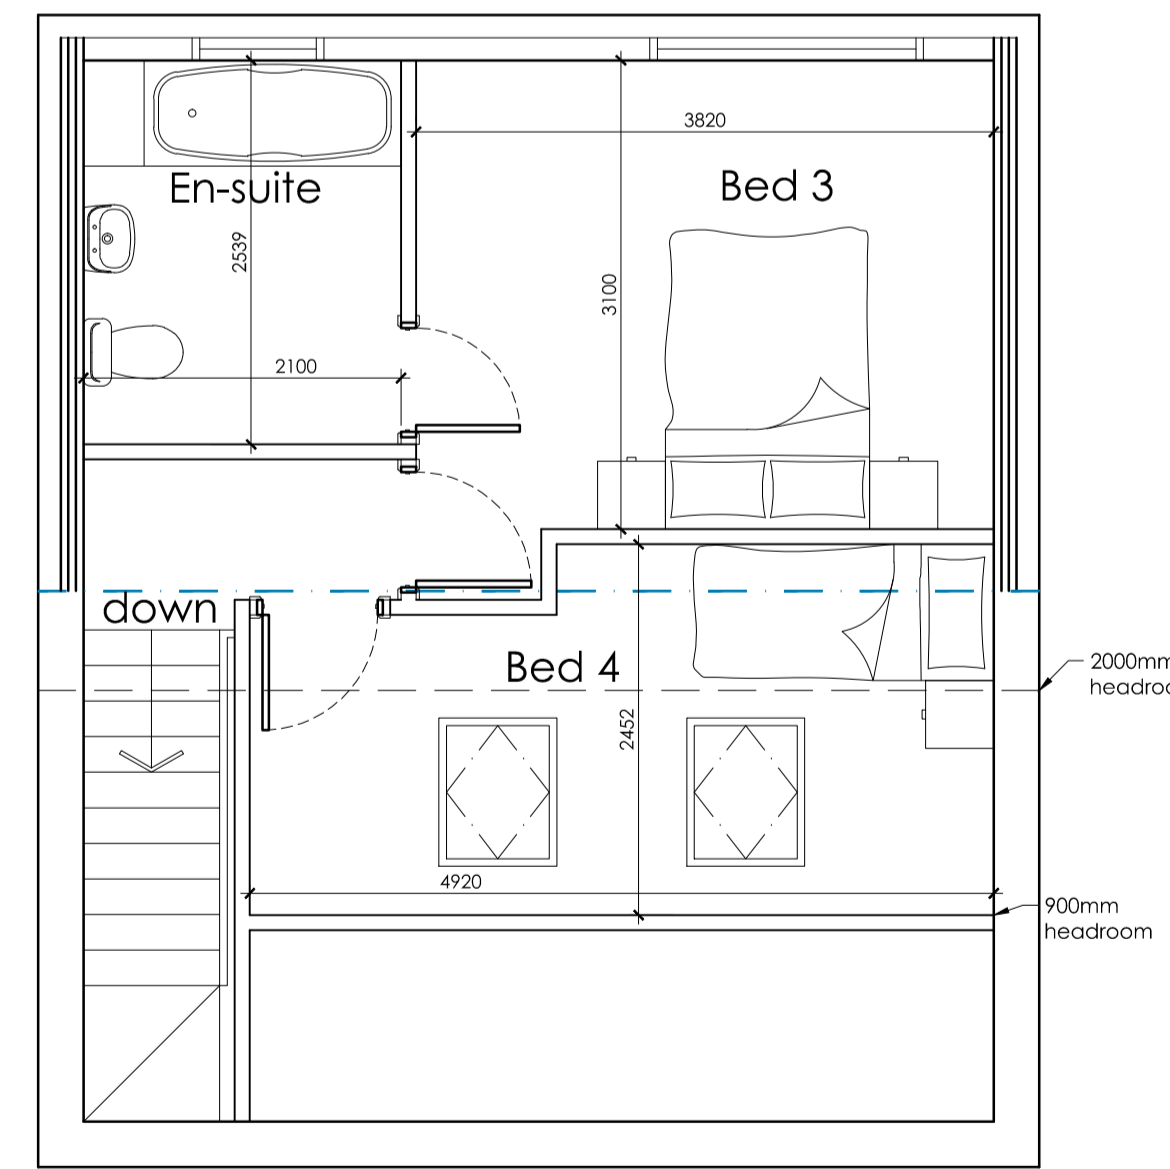

PROPOSED SECOND FLOOR PLAN
SCALE 1:50

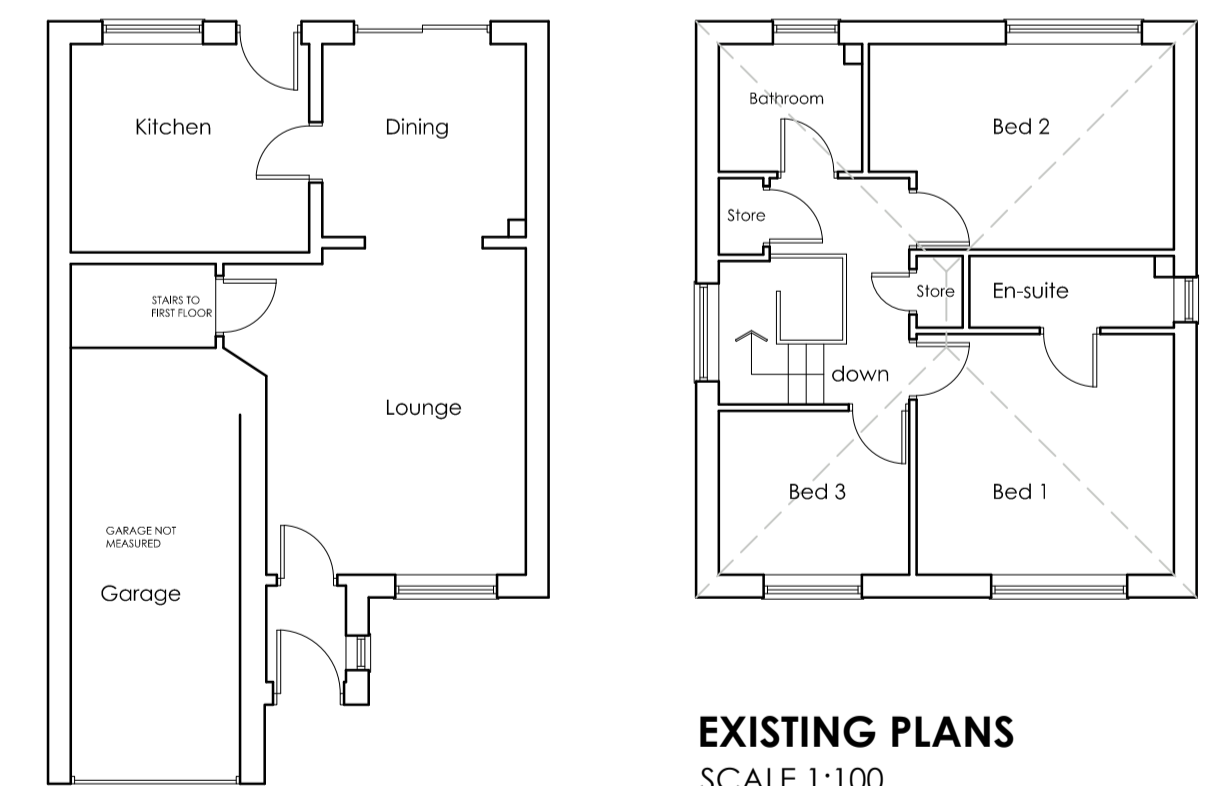

EXISTING PLANS
SCALE 1:100

		OFFICE ONE, 34 VICTORIA ROAD, BARNSELY, S70 2BU		Phone: 01226 208482 Email: info@whiteaguspartnership.co.uk Web: www.whiteaguspartnership.co.uk	
ARCHITECTURAL SERVICES					
Project: PROPOSED LOFT CONVERSION 41 ST ANDREWS DRIVE BARNSELY, S75 5LX			Client: MR L. JOHNSON		
Drawing Title: PROPOSED PLANS AND ELEVATIONS		Date: FEB 2021		Scale: 1:50 & 1:100 @ A1	
Ref: 20-212		Dwg. No: 02		Rev: A	
Date	Suffix	Description	Date	Suffix	Description
17/05/2021	A	ROOF LOWERED			