






1 Existing Front Elevation
Scale: 1:100

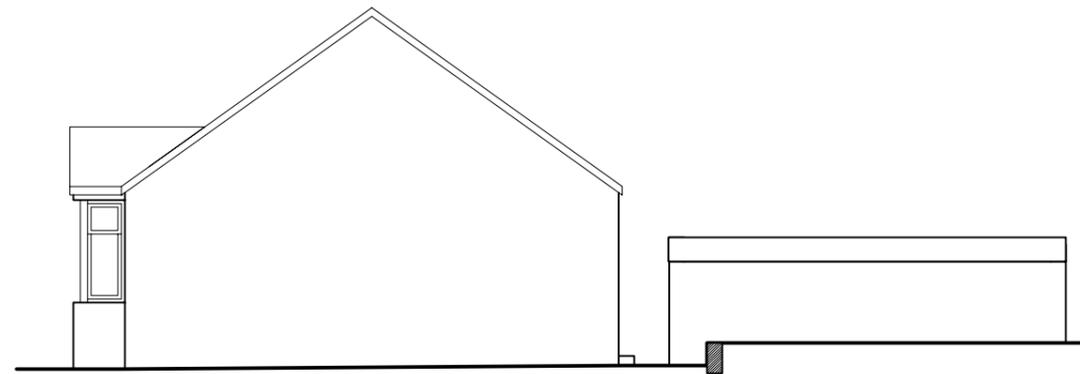

2 Existing Side Elevation
Scale: 1:100

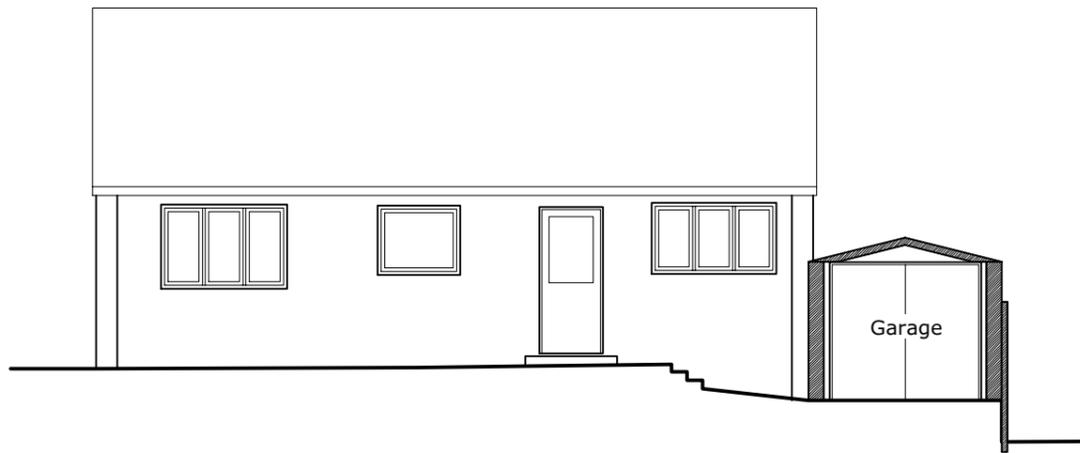

3 Existing Rear Elevation
Scale: 1:100

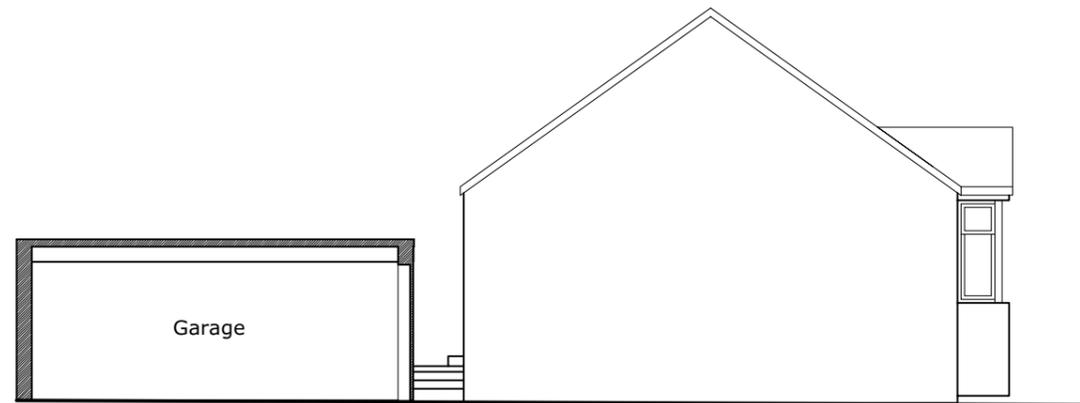

4 Existing Side Elevation
Scale: 1:100

P01 15/12/2025 For Planning

DO NOT SCALE FROM DRAWINGS.

Client

Address
7 Greenside,
Hoylandswaine, S36 7JH

Project
2508

Drawing
Existing Elevations



Scale 1:100 @ A3
Date 15/12/2025
Dwg No. 2508-RLDM-00-DR-B-00200
Rev: P01

