


Site
1 : 200

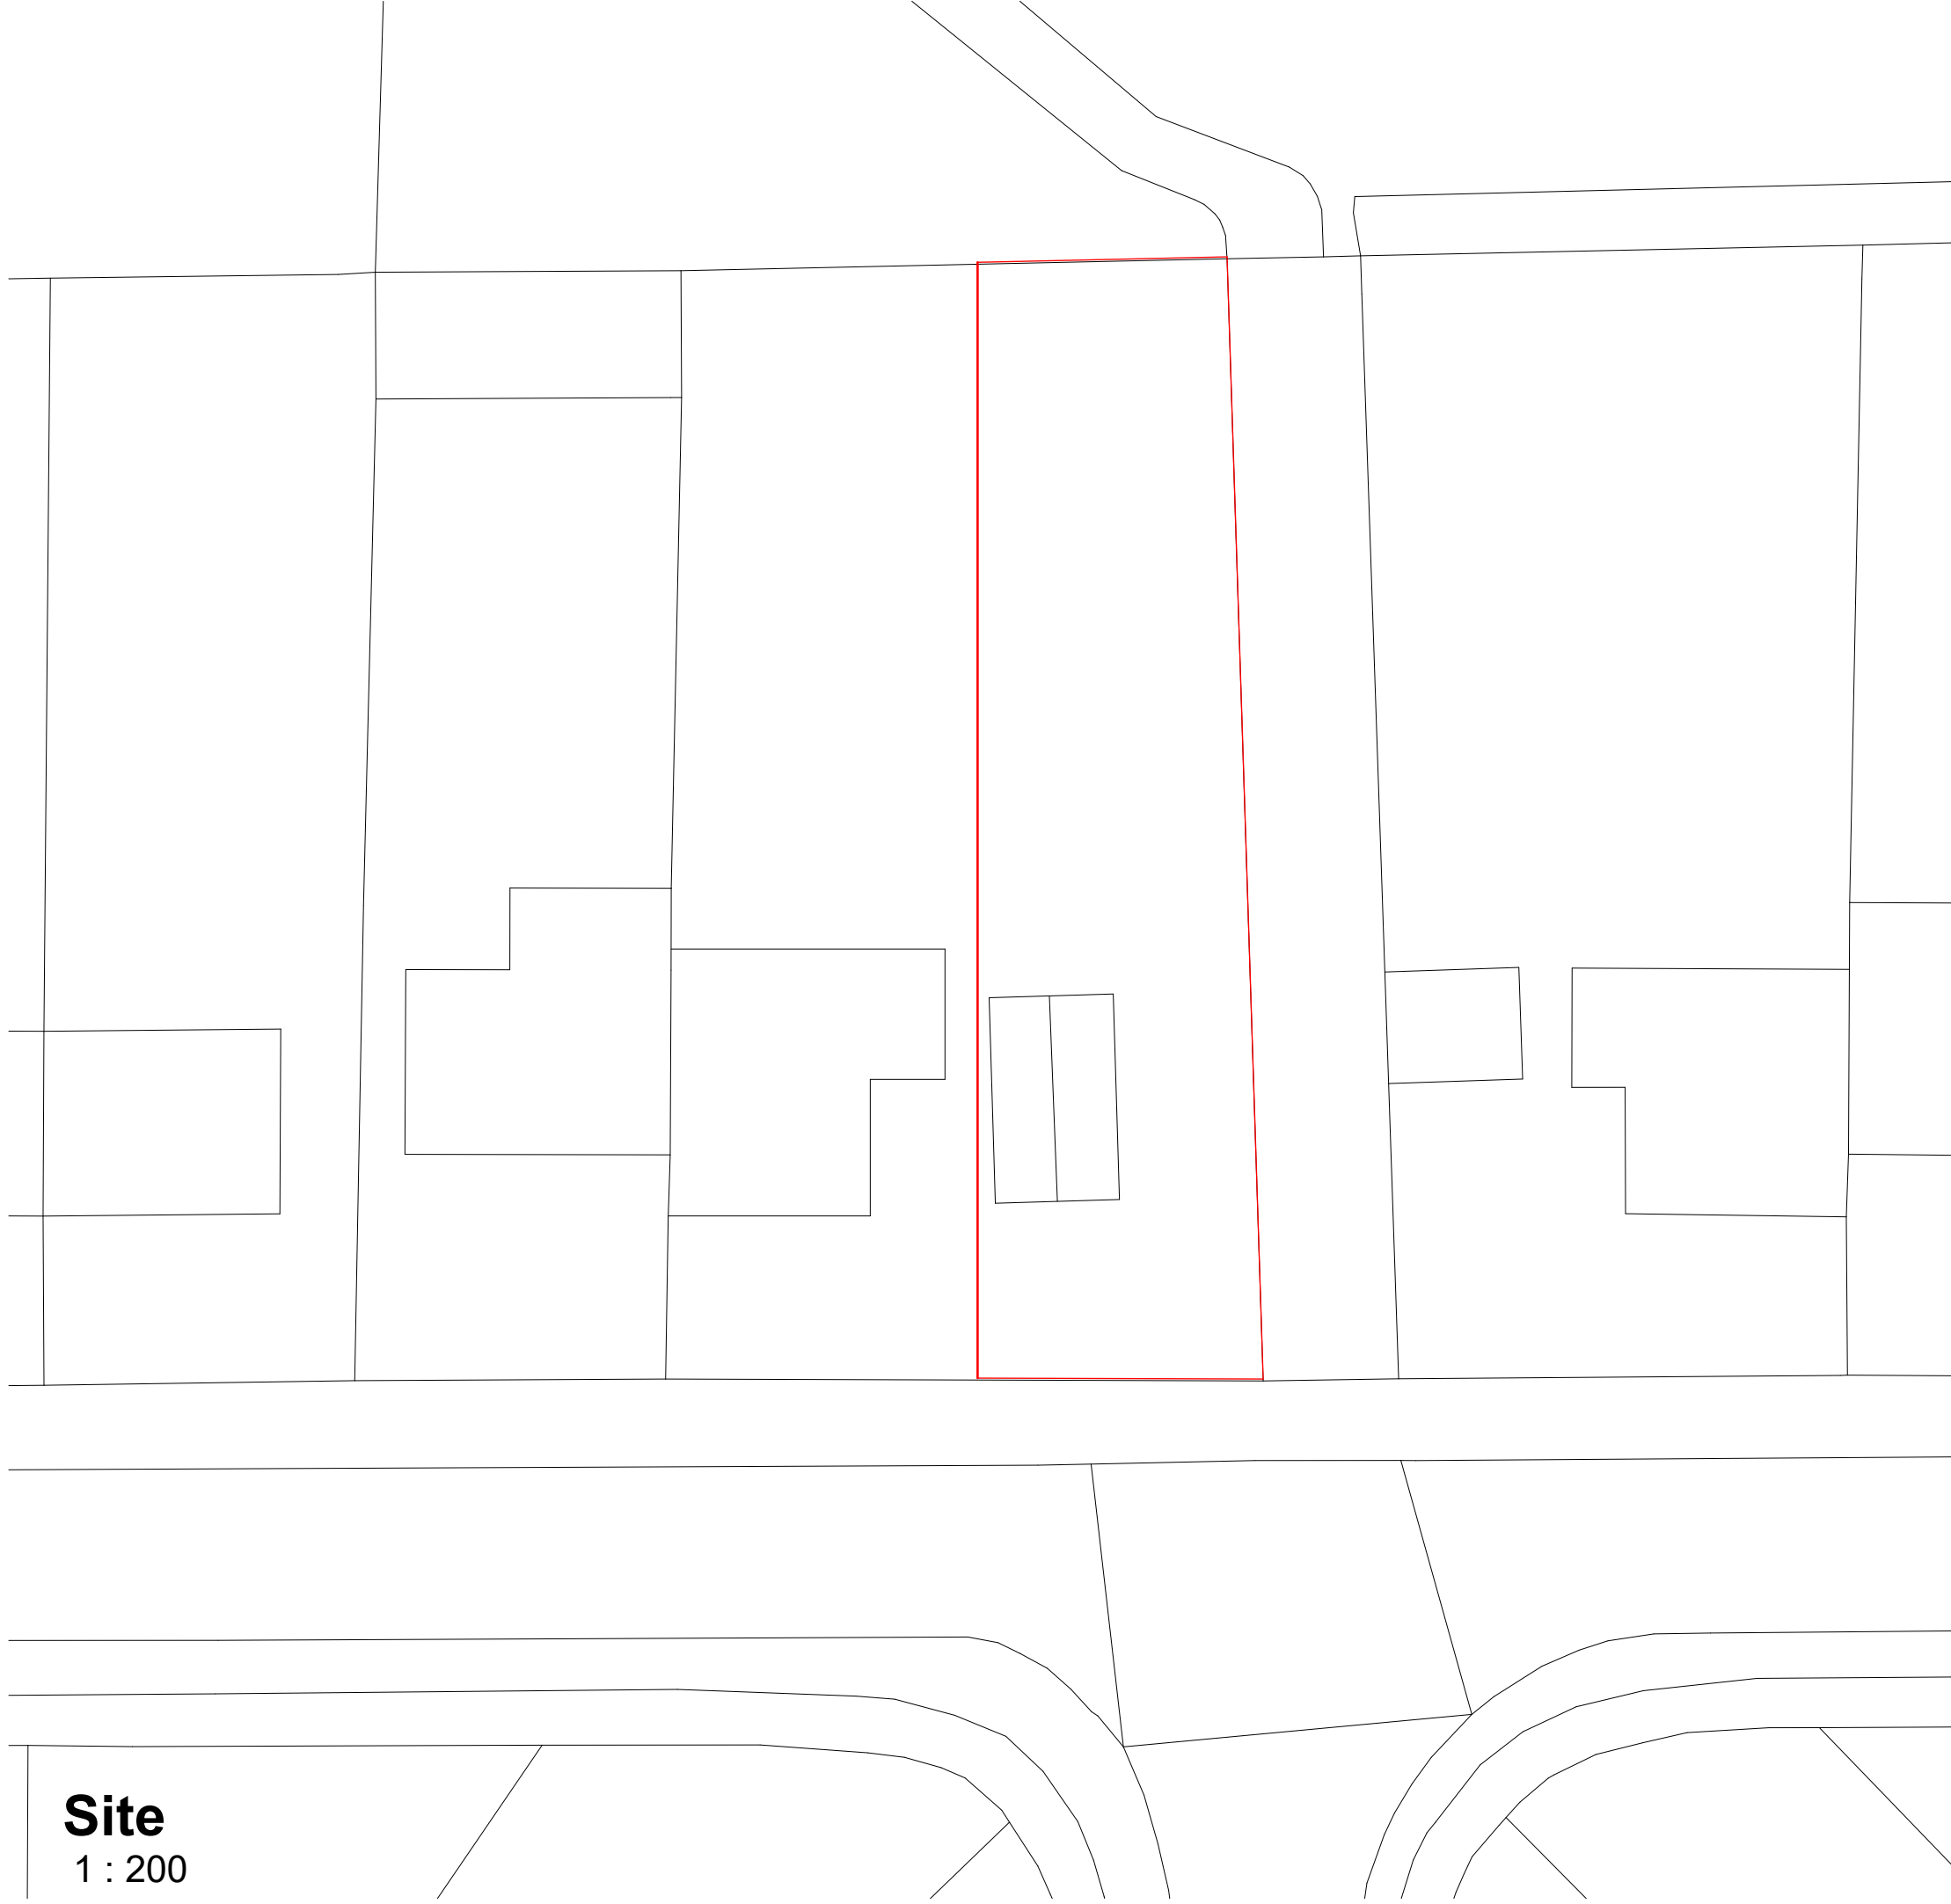

Drawing Name: Existing Site Plan

Address: 25 Pleasant Avenue,

Great Houghton,

Barnsley, S72 0BS

Drawing Number: 24-2101-00-002

Date: June 2024

Client: Luke Whyman



DELAHAY
RICHARDS
ARCHITECTURE

www.DelahayRichards.co.uk

Proposed Dwelling