



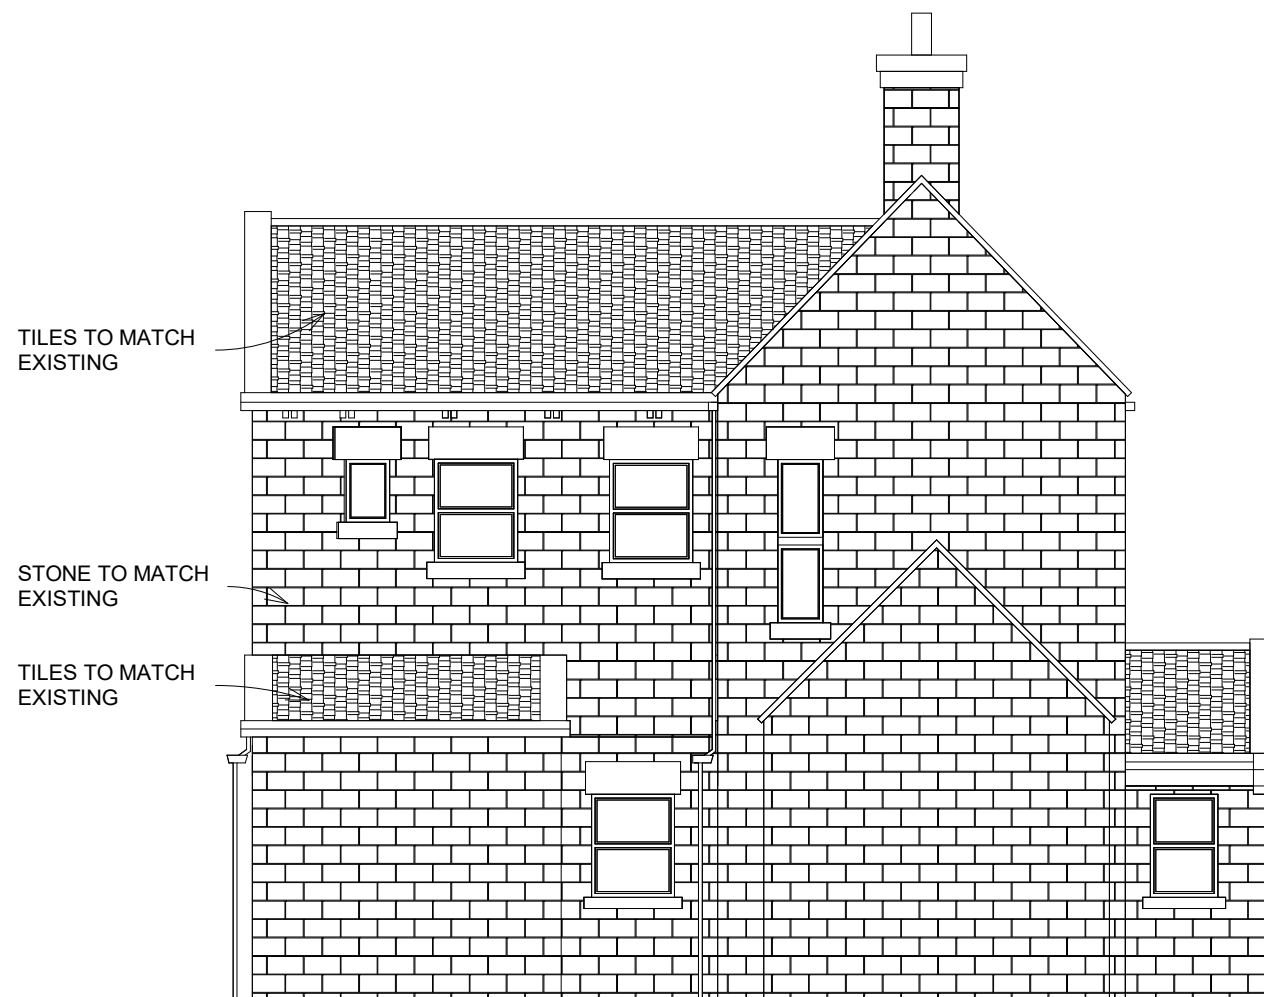


PROPOSED BACK ELEVATION

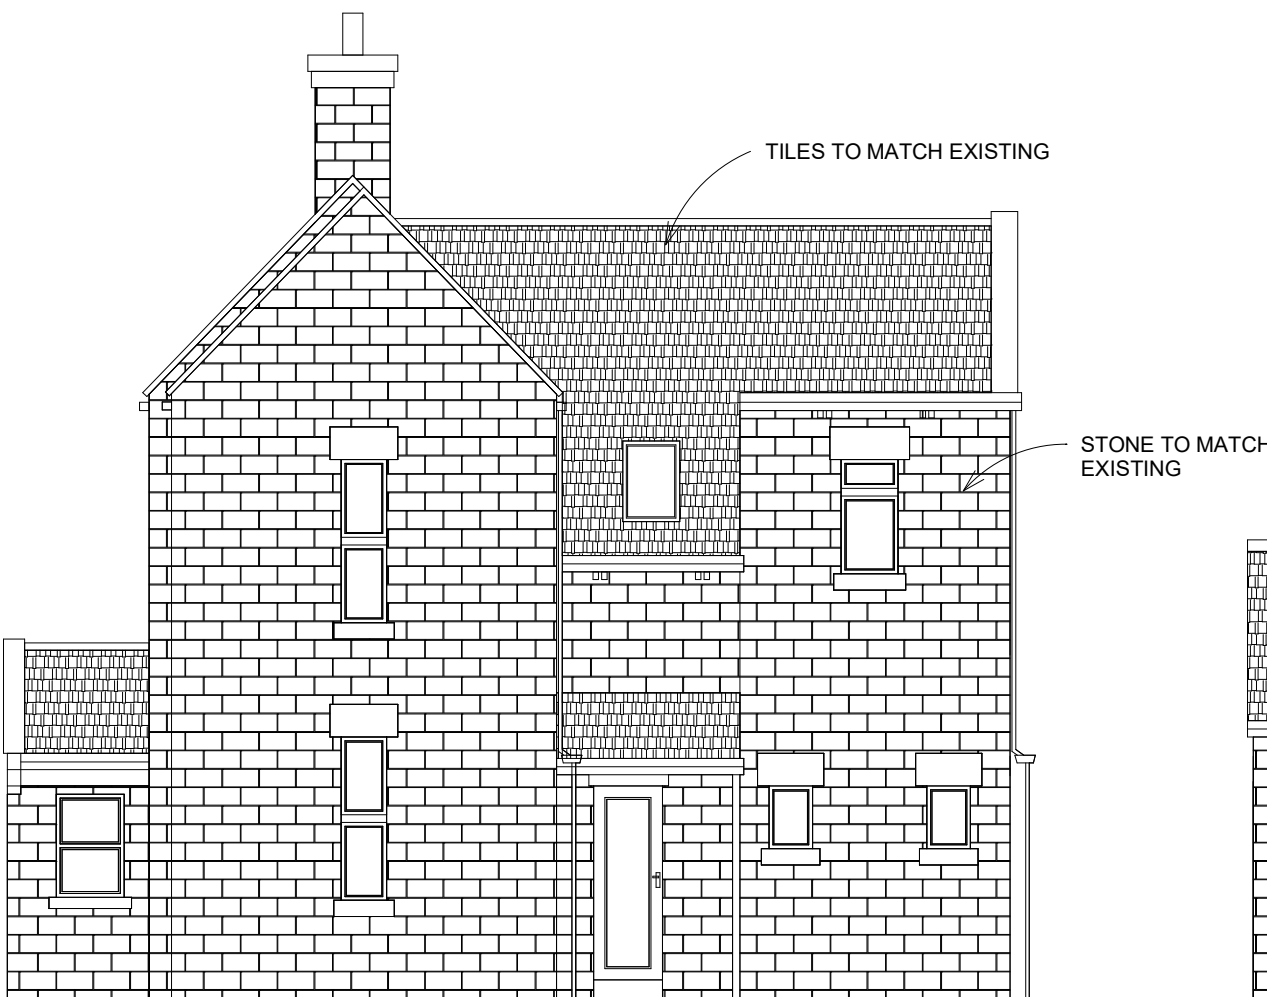


PROPOSED FRONT ELEVATION




PROPOSED SIDE ELEVATION

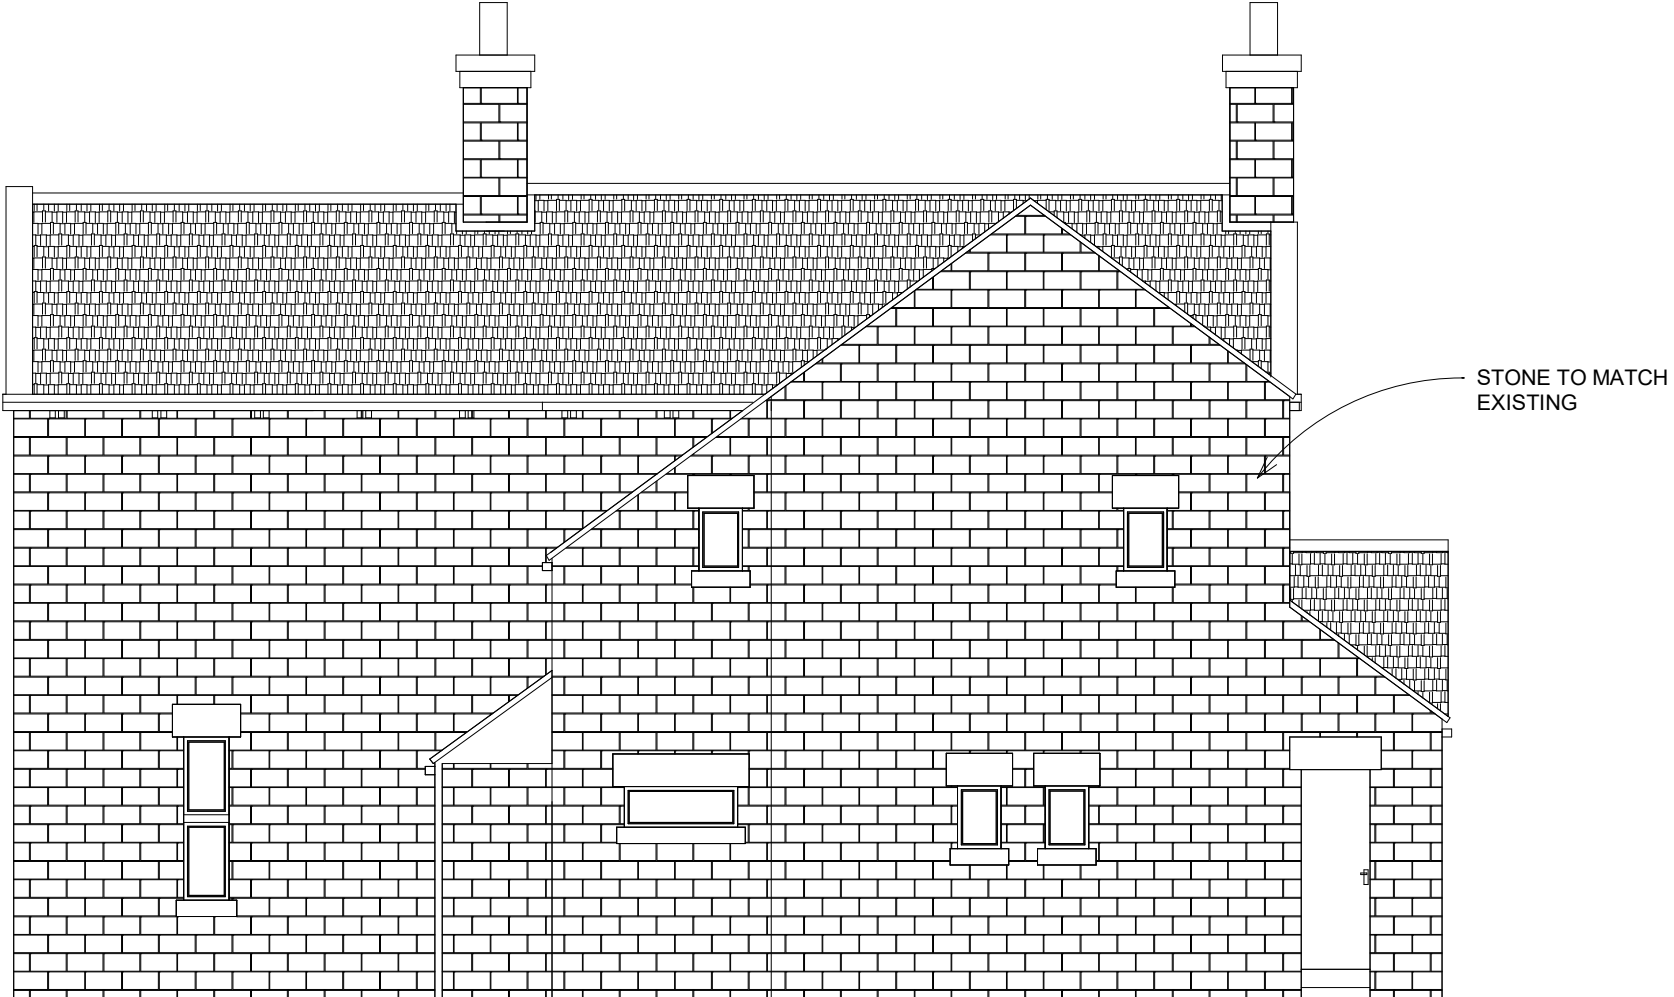

PROPOSED SIDE ELEVATION

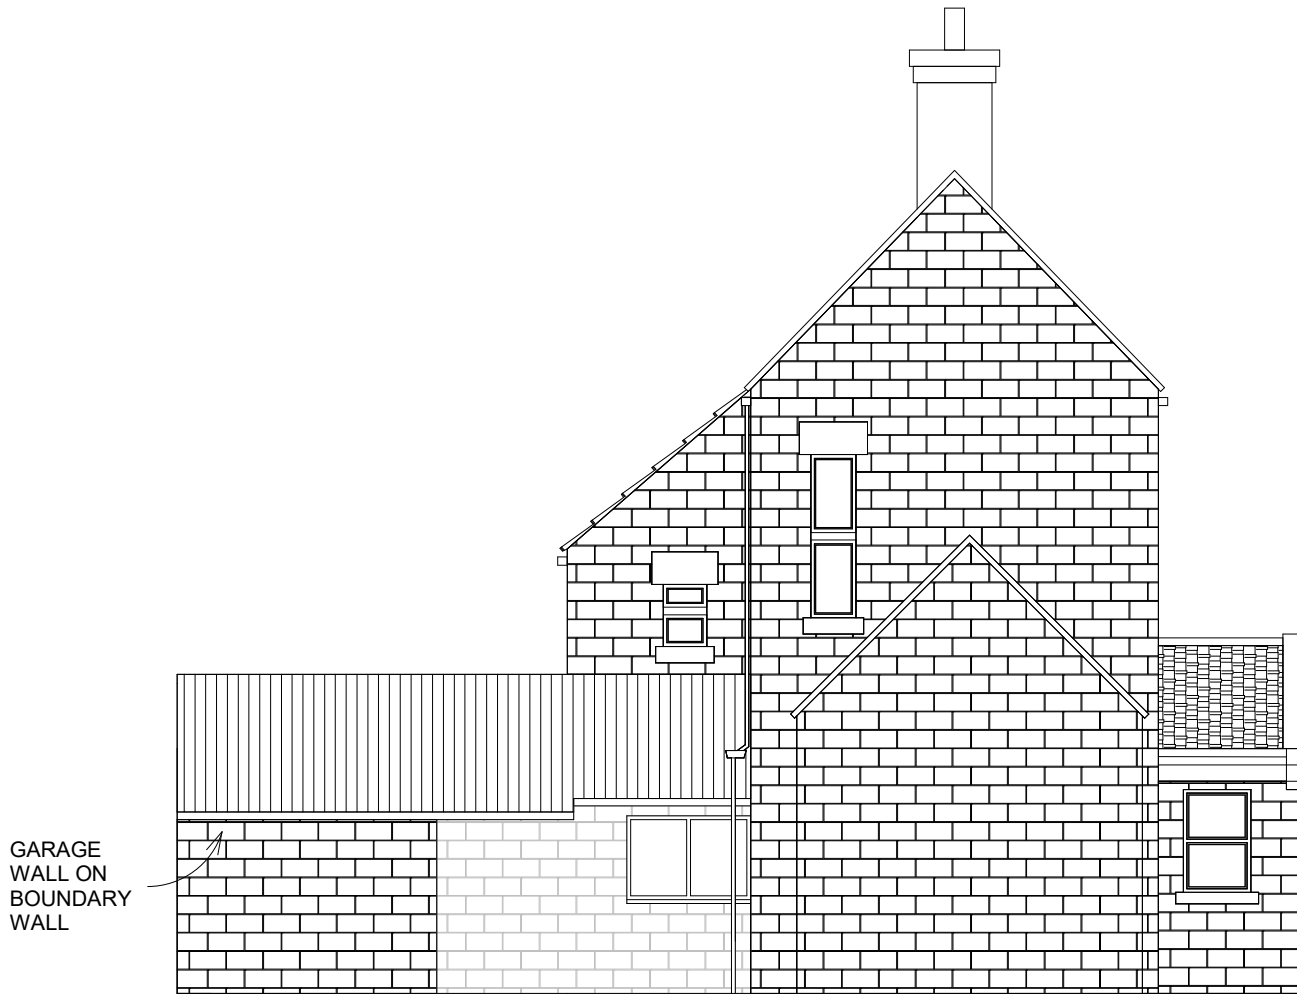


EXISTING BACK ELEVATION

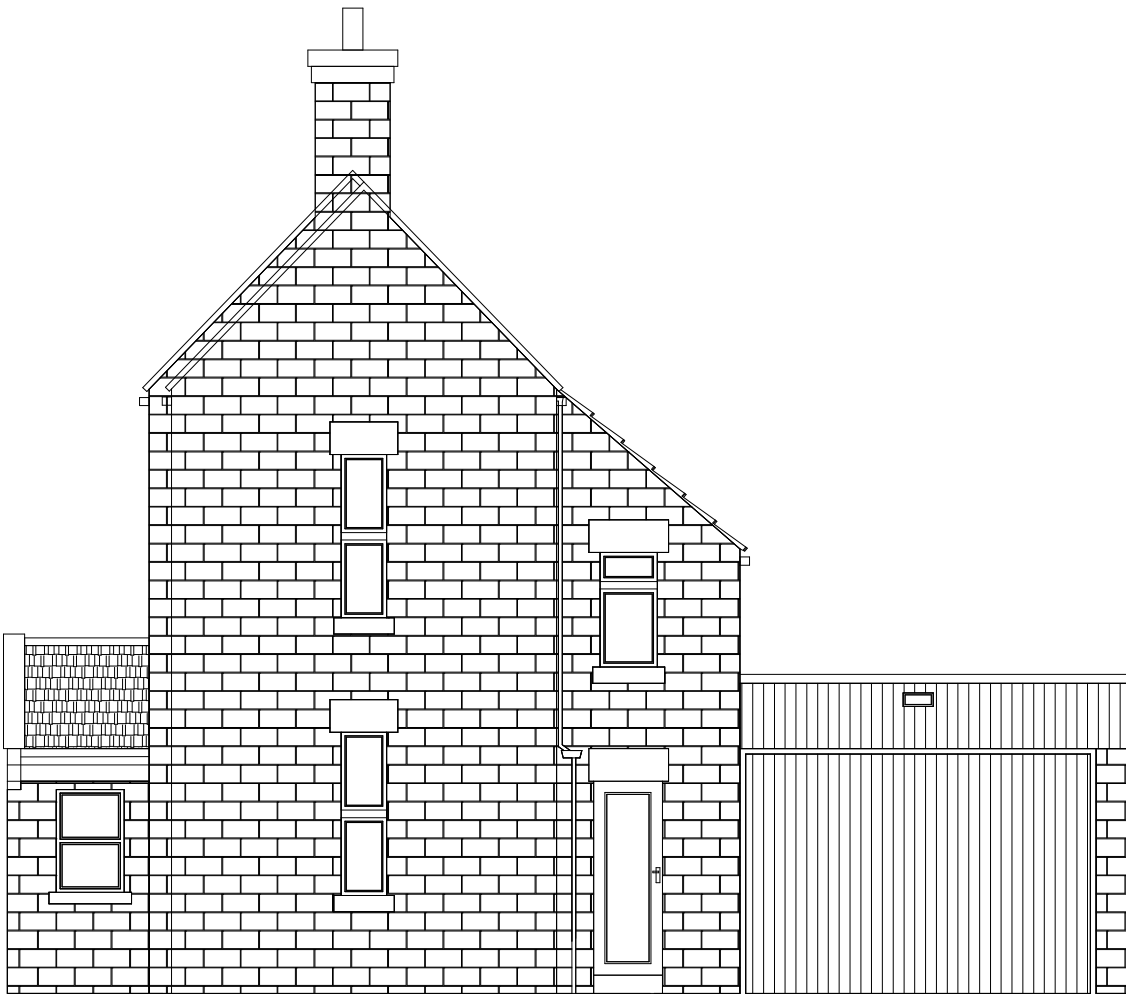

EXISTING FRONT ELEVATION



EXISTING SIDE ELEVATION

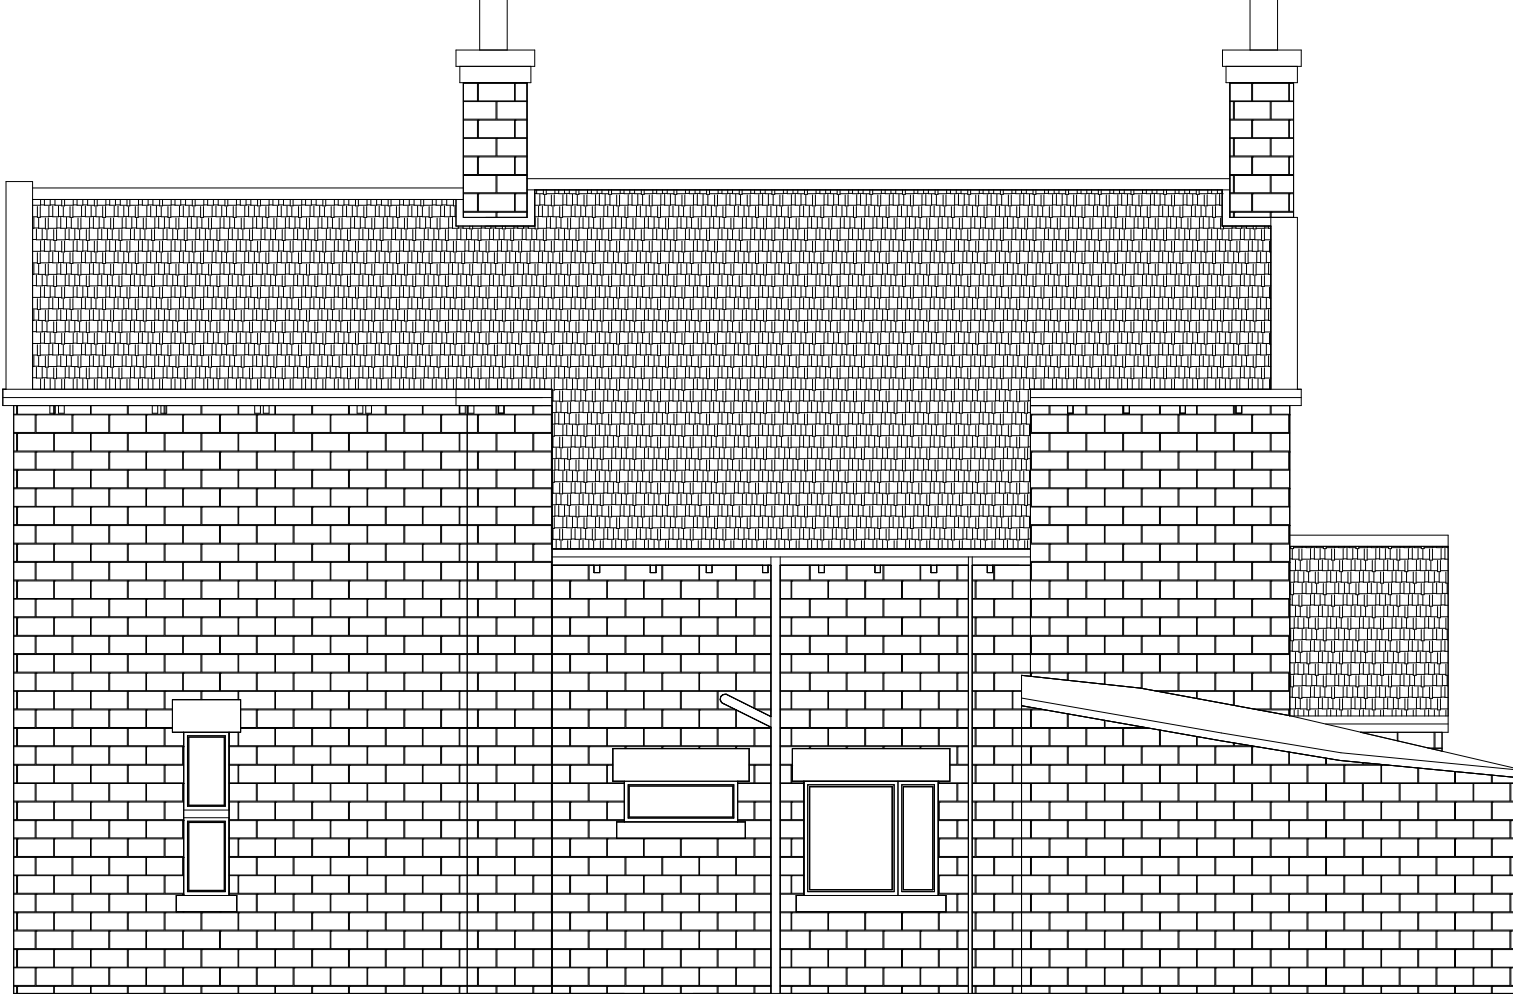

EXISTING SIDE ELEVATION

COPYRIGHT AND RIGHT OF REPRODUCTION OF THIS DRAWING OR ANY PORTION THEROF. IS RESERVED BY THE ARCHITECTS / DESIGNERS

- Any errors, discrepancies or omissions to be reported to the Architect / Designer immediately.
- Any queries arising from all the above must be reported to the Architects for clarification before any work is put to hand.
- This drawing is not to be scaled. Figured dimensions to be used at all times.
- All structural steel and conc. work to structural engineers details.
- Quality of all materials, workmanship and condition to comply with the relevant S.A.B.S and N.B.R specifications and shall conform to the minimum standards specified in the Standard Preambles in the Bill of Quantities.
- Contractor is responsible for correct setting out of the buildings, all external and all internal walls with particular reference to boundaries building lines etc.

- Contractor to verify all levels, heights and dimensions on site and to check same against the drawings before putting any work to hand
- All contractors to check the details shown on this drawing for compliance with standards of good building practice with particular reference to special requirements necessitated by local and/or site conditions and to report any comment to the Architect.
- Contractors are to ensure that all details shown on this drawing are in compliance with local authority by-laws and regulations
- Contractors are to locate and identify existing services on site and to protect these from damage throughout the duration of the works.

THIS DRAWING IS ISSUED FOR INFORMATION PURPOSES ONLY AND ANY CHANGES OR ADDITIONS TO EXISTING STRUCTURE NEED TO BE SIGNED OFF BY REGISTERED ARCHITECT & ENGINEER & SUBMITTED TO COUNCIL AS PER REGULATIONS.

POSITION OF STRUCTURES ON PROPERTY MAY BE DRAWN FROM AERIAL IMAGES AS WELL AS MEASUREMENTS ON SITE AND NEED TO BE VERIFIED ON SITE AGAIN BY ARCHITECT / CONTRACTOR BEFORE COMMENCEMENT OF ANY WORK.

EXISTING FOLIAGE, PIPEWORK PLACEMENTS, DIMENSIONS AND FINISHES MAY BE ESTIMATED AND NEED TO BE CONFIRMED ON SITE.

REV No.	DESCRIPTION	REV BY	DATE
1	Existing & Proposed Design		24.03.26
2	Back elevation added		20.03.26
3	Adjusted plans		25.06.26

Sheet Name	Elevations for residential Addition	Drawn by	RH
Date	30.03.26	Designed by	RH
Scale	1 : 100	Revision	3
Sheet Number	CDS25-A202		

Mr & Mrs Harrison
Residential Design Concept Extension

Proposed Extension
13 Wellhouse Lane, Penistone

Roxanne Harrison
07342733224
roxanneharrison.design@outlook.com

