



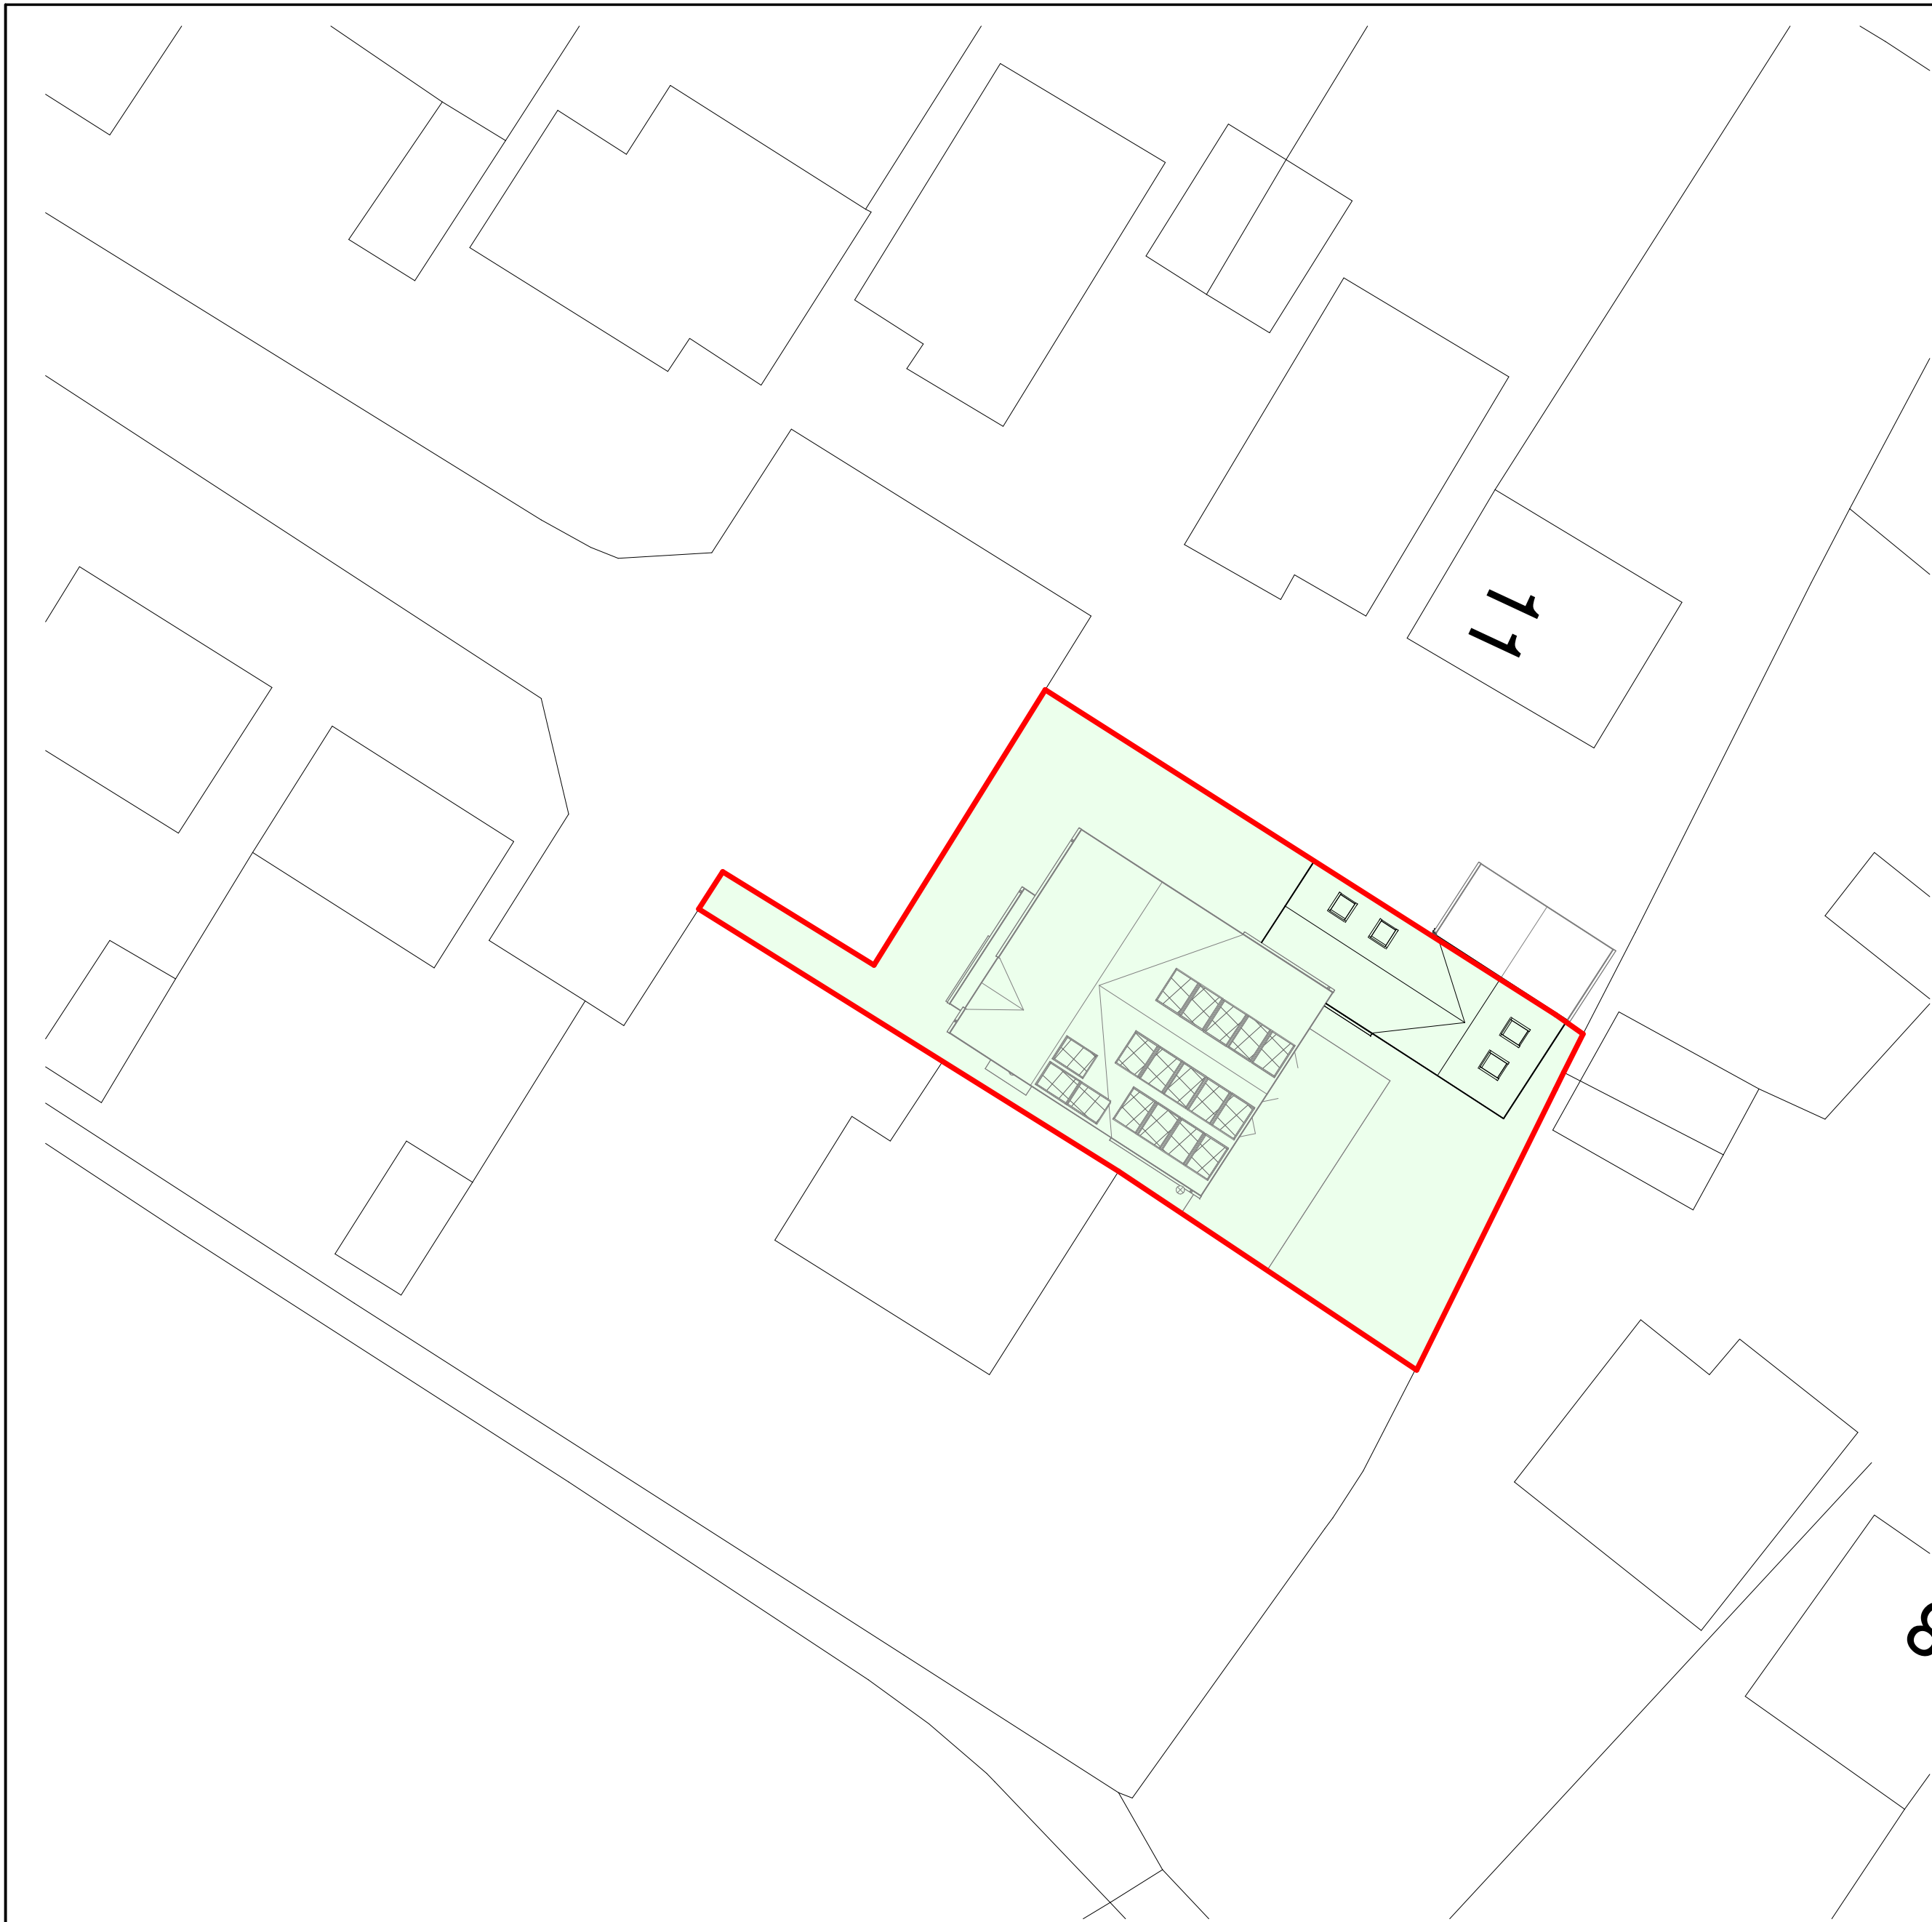


Site / Block Plan
1 : 200



Location Plan
1 : 1250

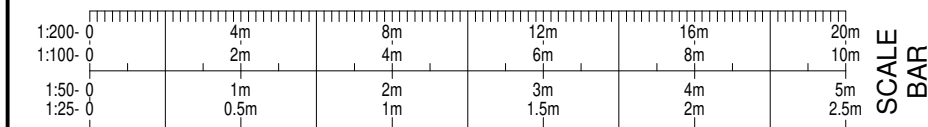

GARAGE EXTENSION

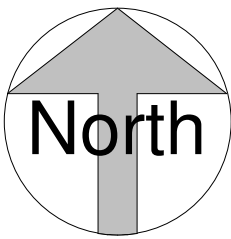

P01	30.07.2024	Issued for Planning	ARK
REV	DATE	AMENDMENT	BY

DRAWING STATUS:
PLANNING

CLIENT:
James & Rachel Atha



ARK Consulting
Planning & Draughting services:
Architectural, Civil/Structural Engineering
Tel: 07930573301

PROJECT:
18 Clough Head, Penistone, S36 6UA

TITLE:
Location Plan & Proposed Site Plan

DATE: Jun 2024	SCALE: As indicated @ A1	DRAWN: CHECKED:	ARK ARK
ARK PROJECT REF: 0021	ARK DRAWING REF: A102	REVISION: P01	

BIM DRAWING REF:
CHP - ARK - 00 - ZZ - DR - A - A102 - P01

**THIS DRAWING IS THE PROPERTY OF ARK CONSULTING AND
MUST NOT BE COPIED OR OTHERWISE REPRODUCED WITHOUT
THE EXPRESS WRITTEN PERMISSION OF THE COMPANY.**