


GROUND FLOOR PLAN

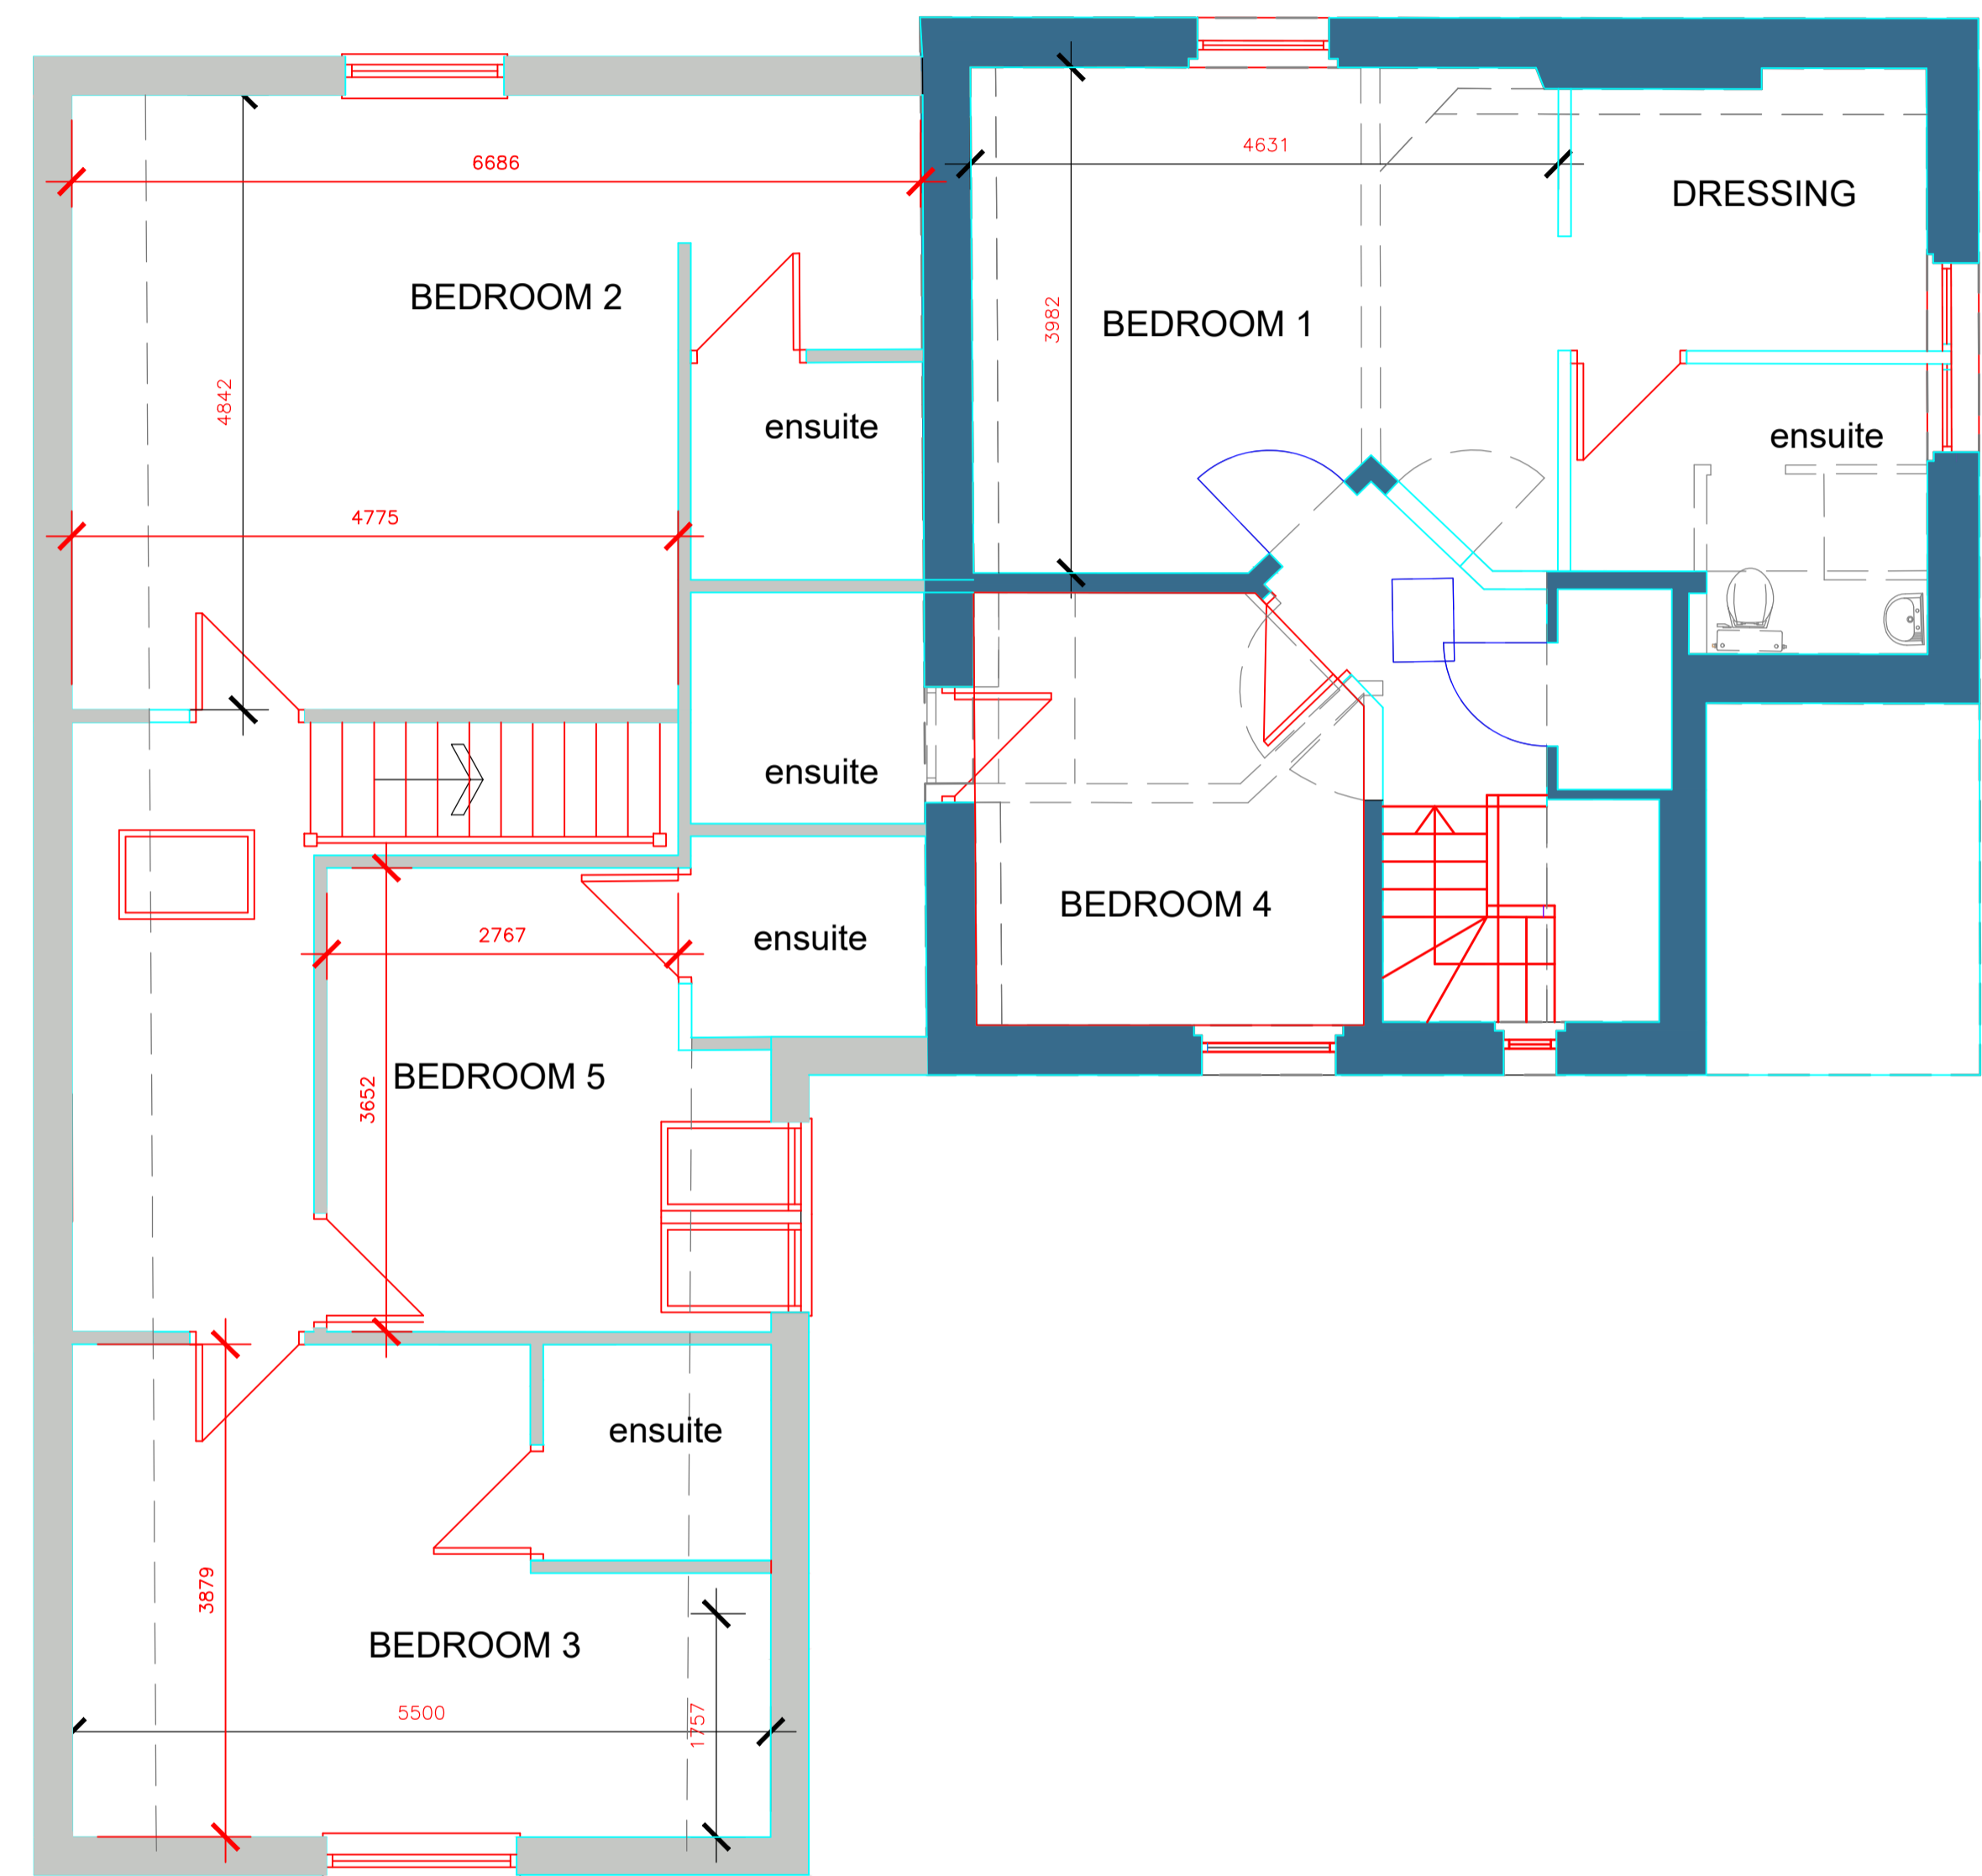

FIRST FLOOR PLAN

		OFFICE ONE, 34 VICTORIA ROAD, BARNSELY, S70 2BU		Phone: 01226 208482 Email: info@whiteaguspartnership.co.uk Web: www.whiteaguspartnership.co.uk	
ARCHITECTURAL SERVICES				Client: MR RICHARD RICHARDSON	
Project: PROPOSED EXYNTENSION & ALTERATIONS AT BEECH VILLA, THE AVENUE WORTLEY				Date: AUG 2020	
Drawing Title: FLOOR PLANS AS PROPOSED				Scale: 1:50 @ A1	
Date: 10-09-20 21-12-20		Suffix: A B		Description: REVISED TO CLIENTS REQUIREMENTS REVISED FOLLOWING P.O COMMENTS	
Date: 19-147		Suffix: 08		Description: Rev. B	