



SCALE 1:50

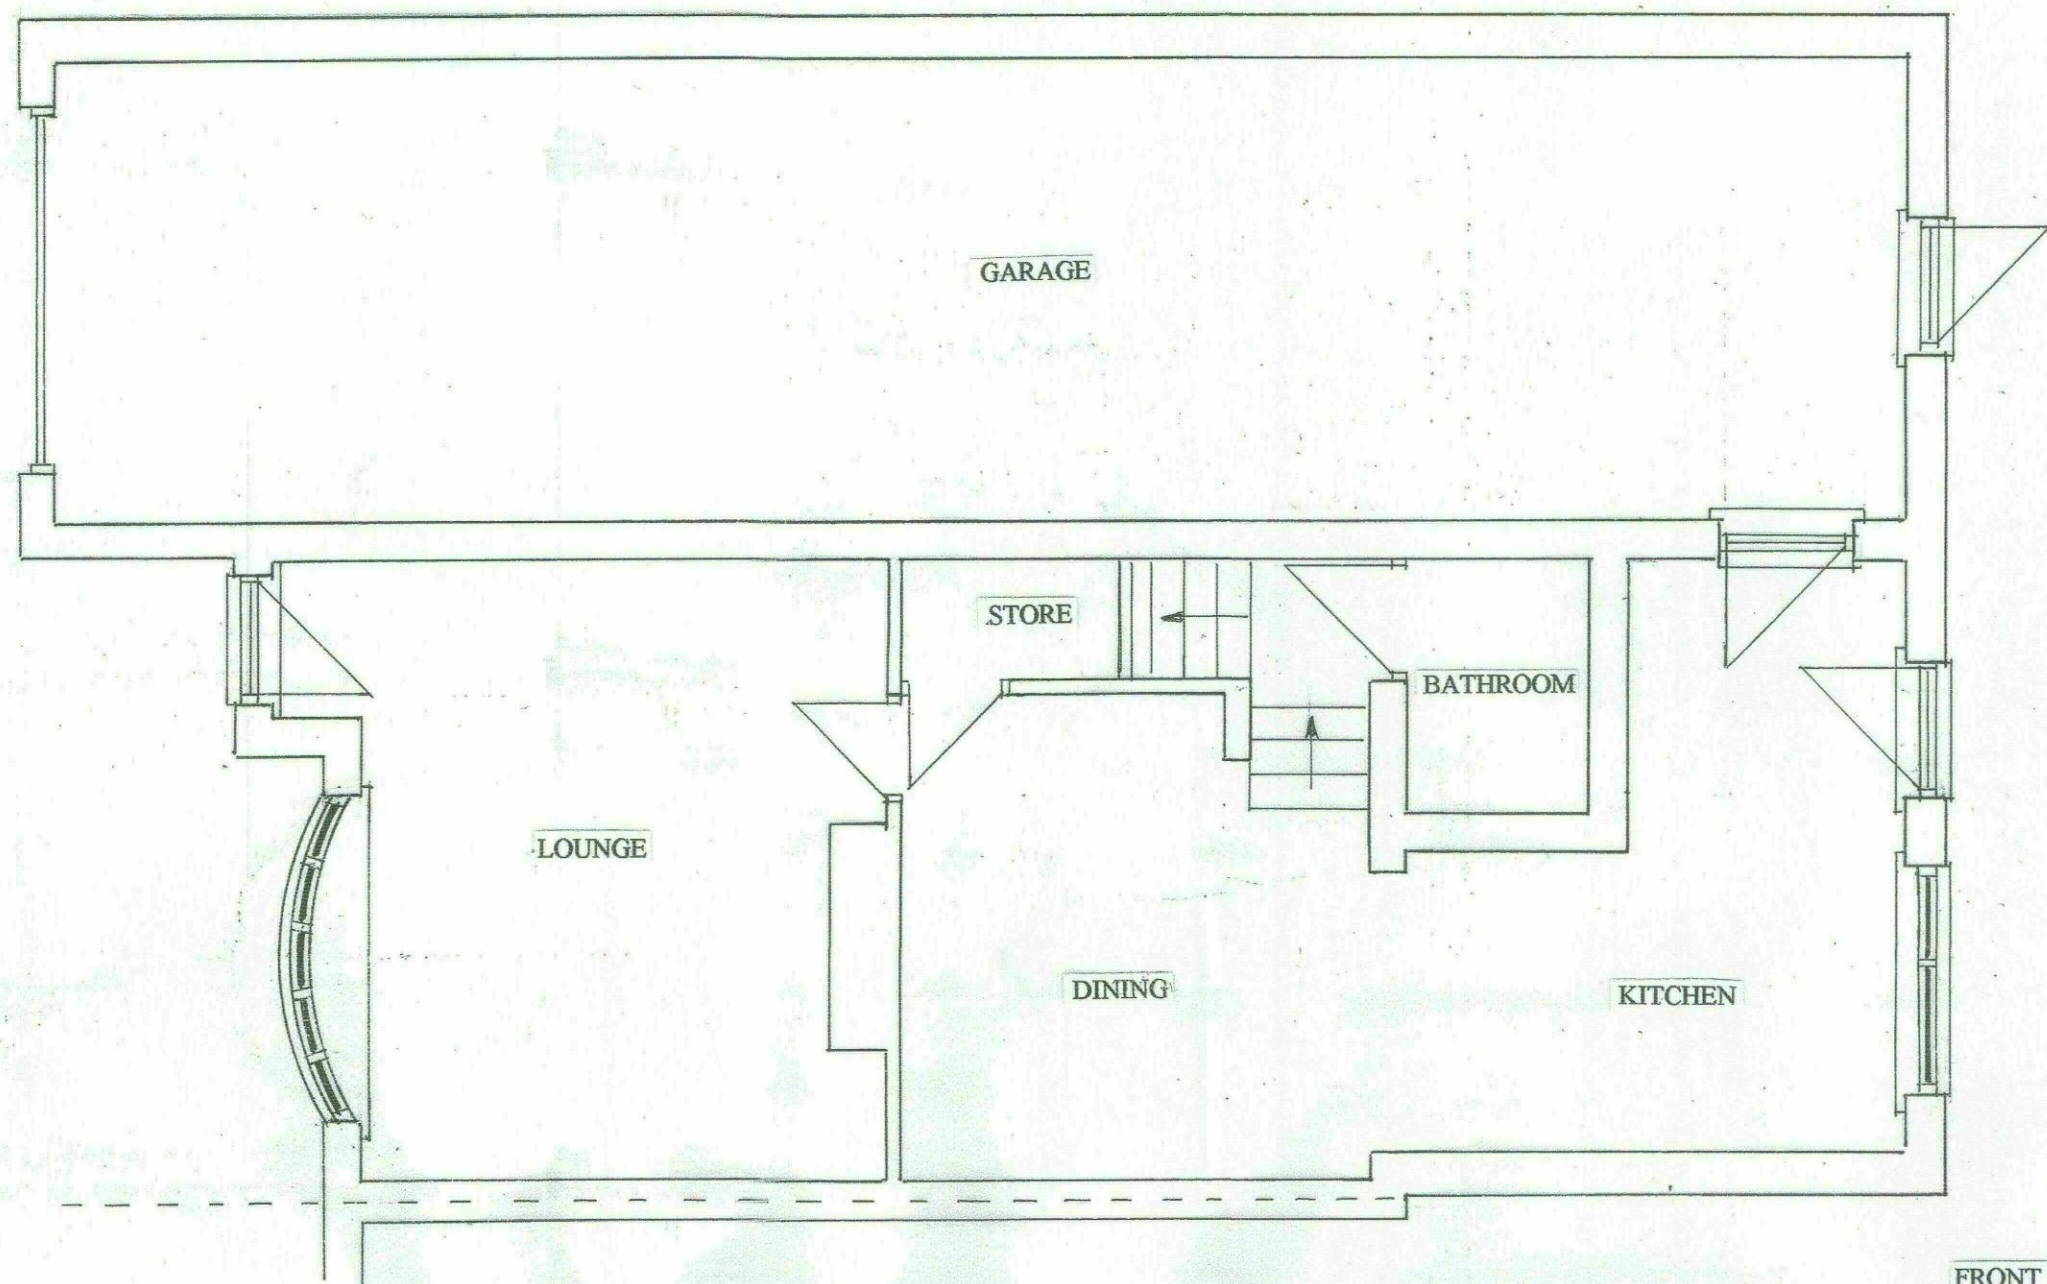


PROPOSED GROUND FLOOR
LAYOUT

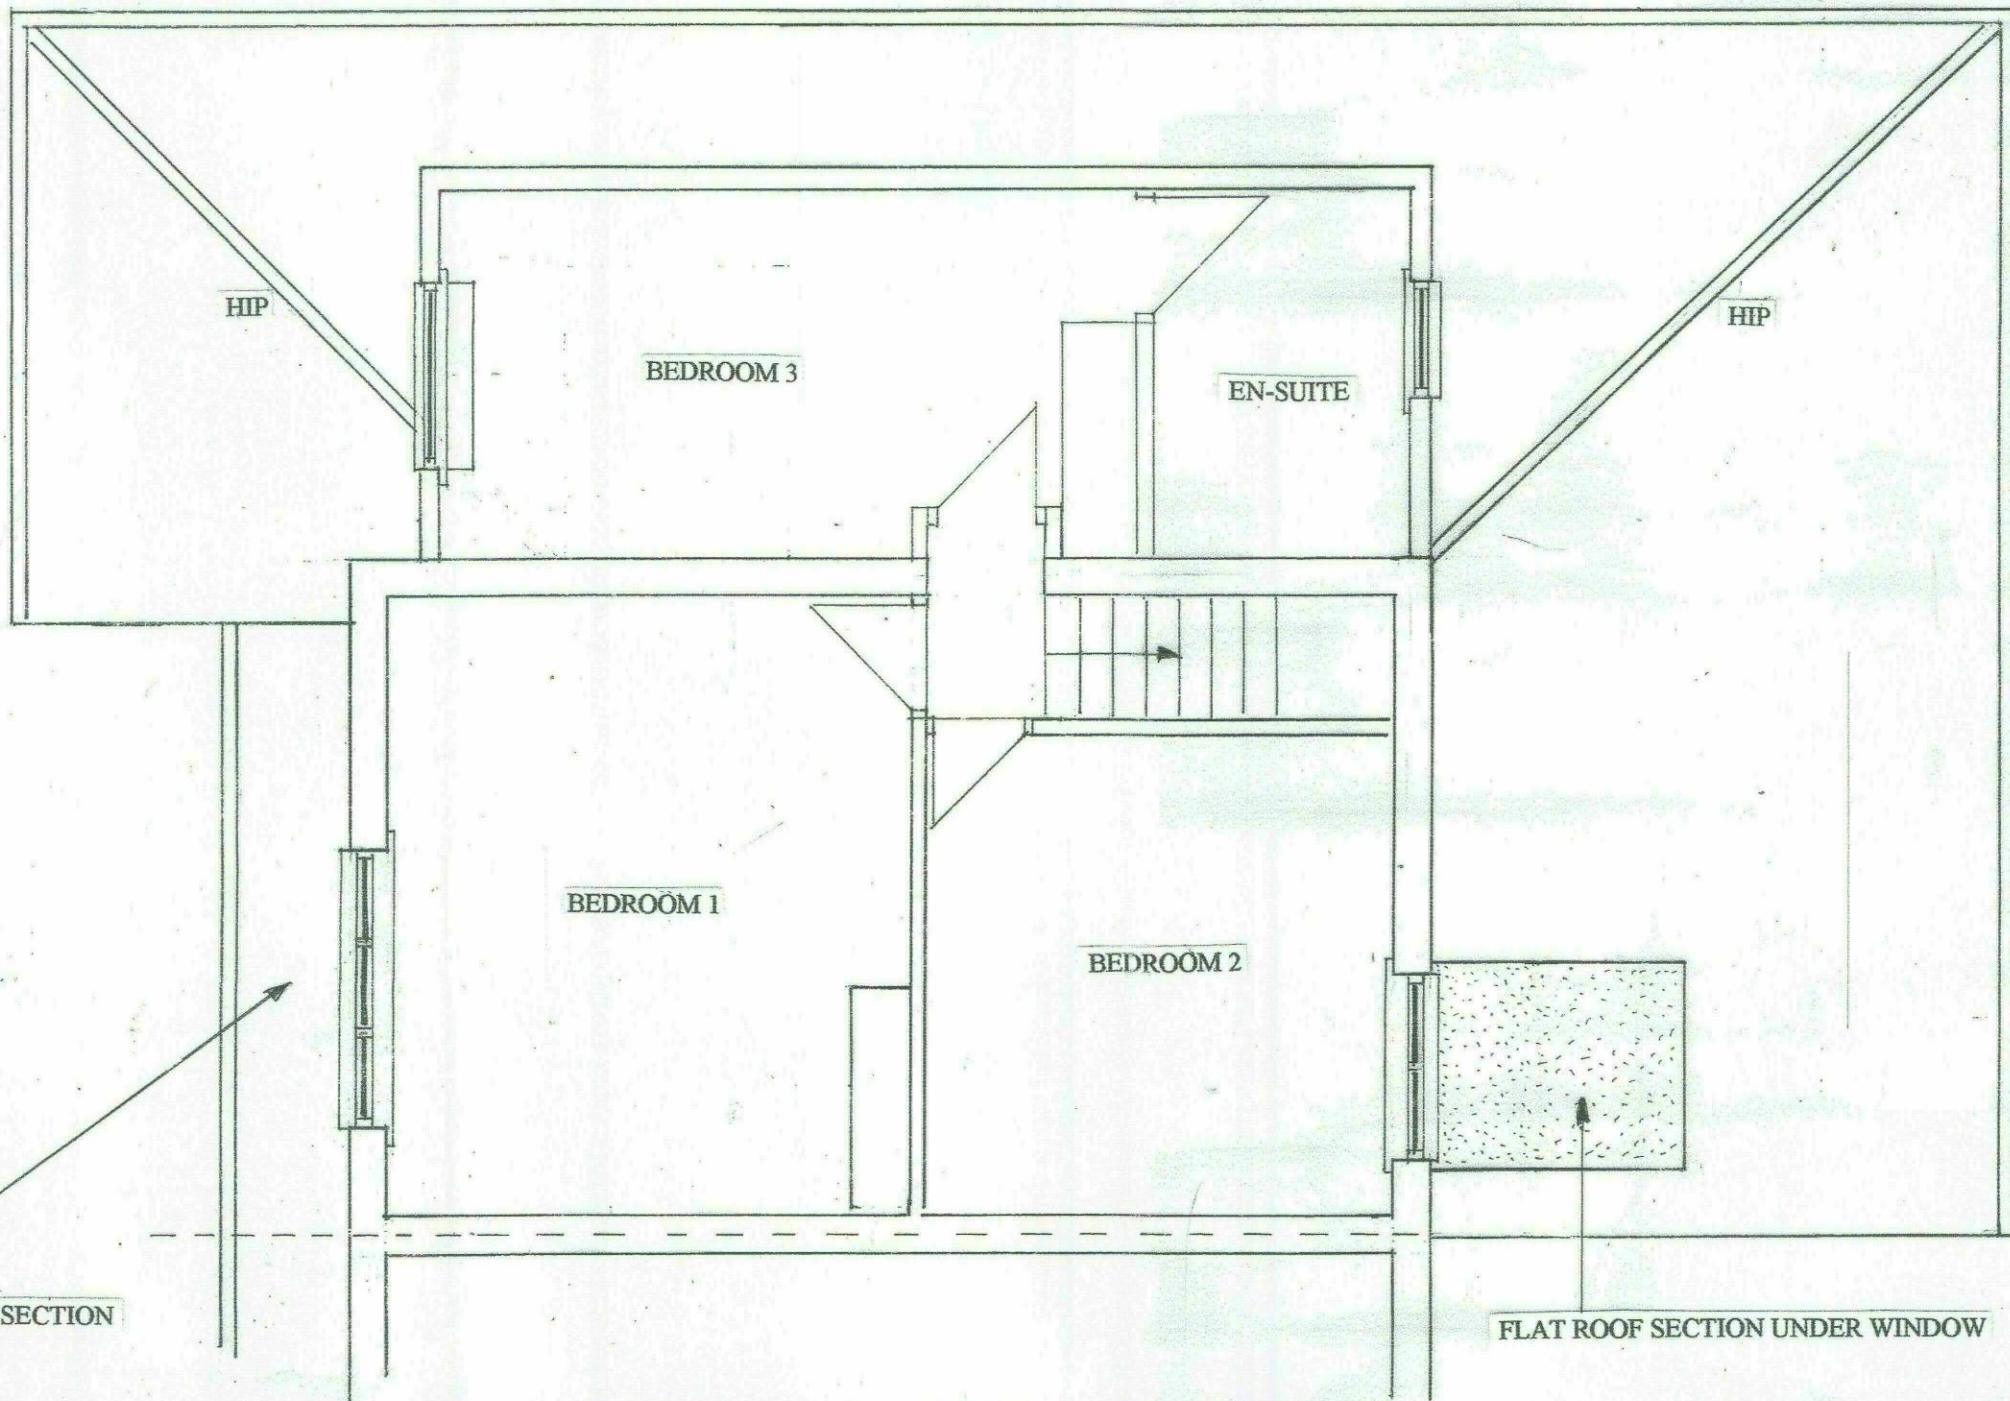

PROPOSED FIRST FLOOR
LAYOUT

RUBERISED OR GLASS FIBRE SINGLE LAYER ROOF COVERING

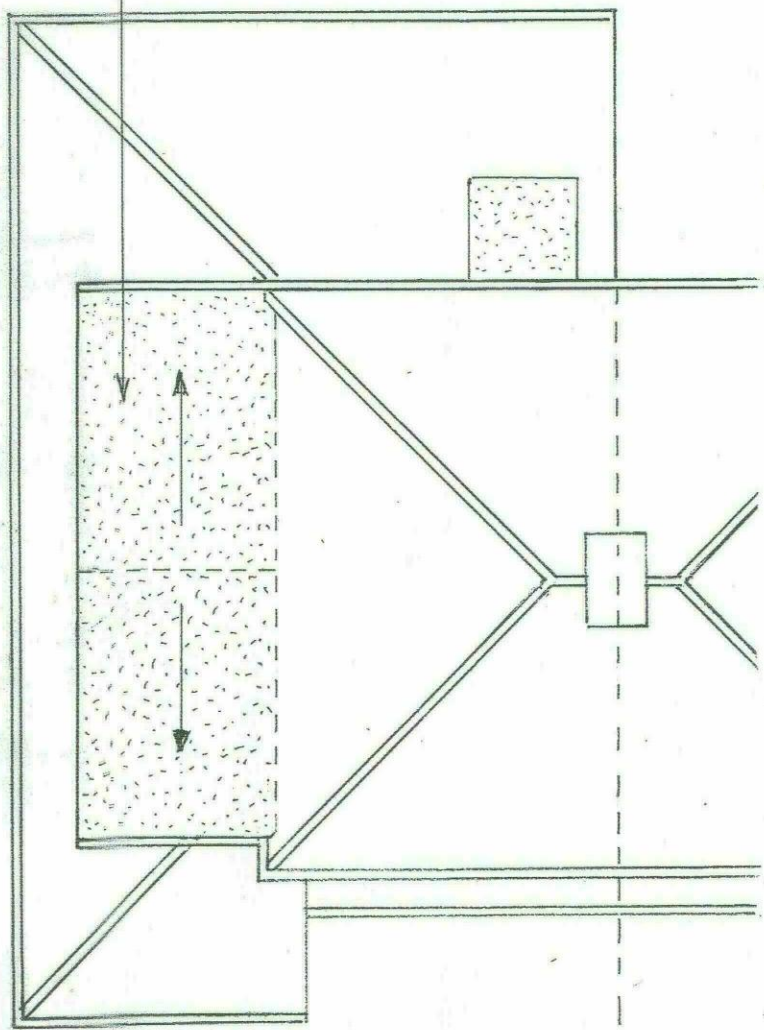

PROPOSED ROOF LAYOUT
SCALE 1:100


SCALE 1:50

GREY VERTICAL TILING TO MATCH EXISTING ROOF TILING




PROPOSED FRONT ELEVATION

GREY VERTICAL TILING TO MATCH EXISTING ROOF TILING

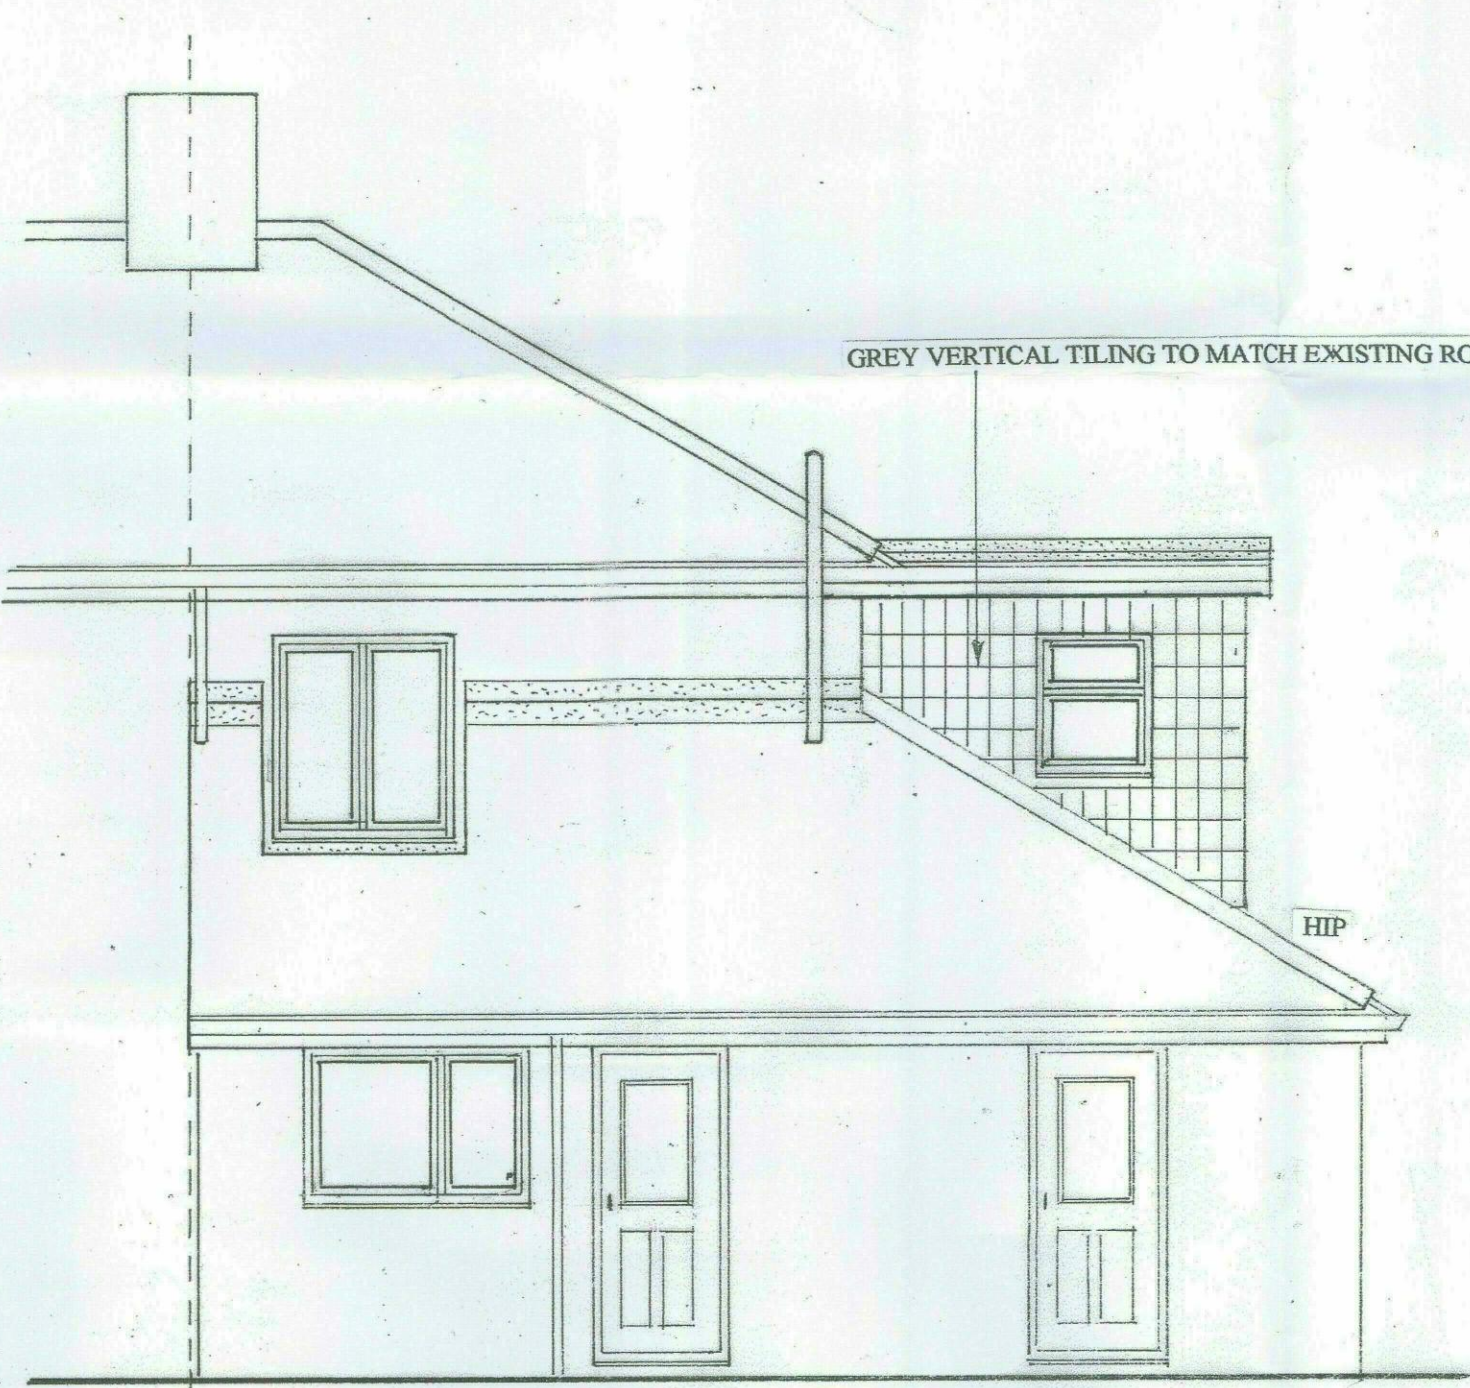

PROPOSED REAR ELEVATION

SCALE 1:50

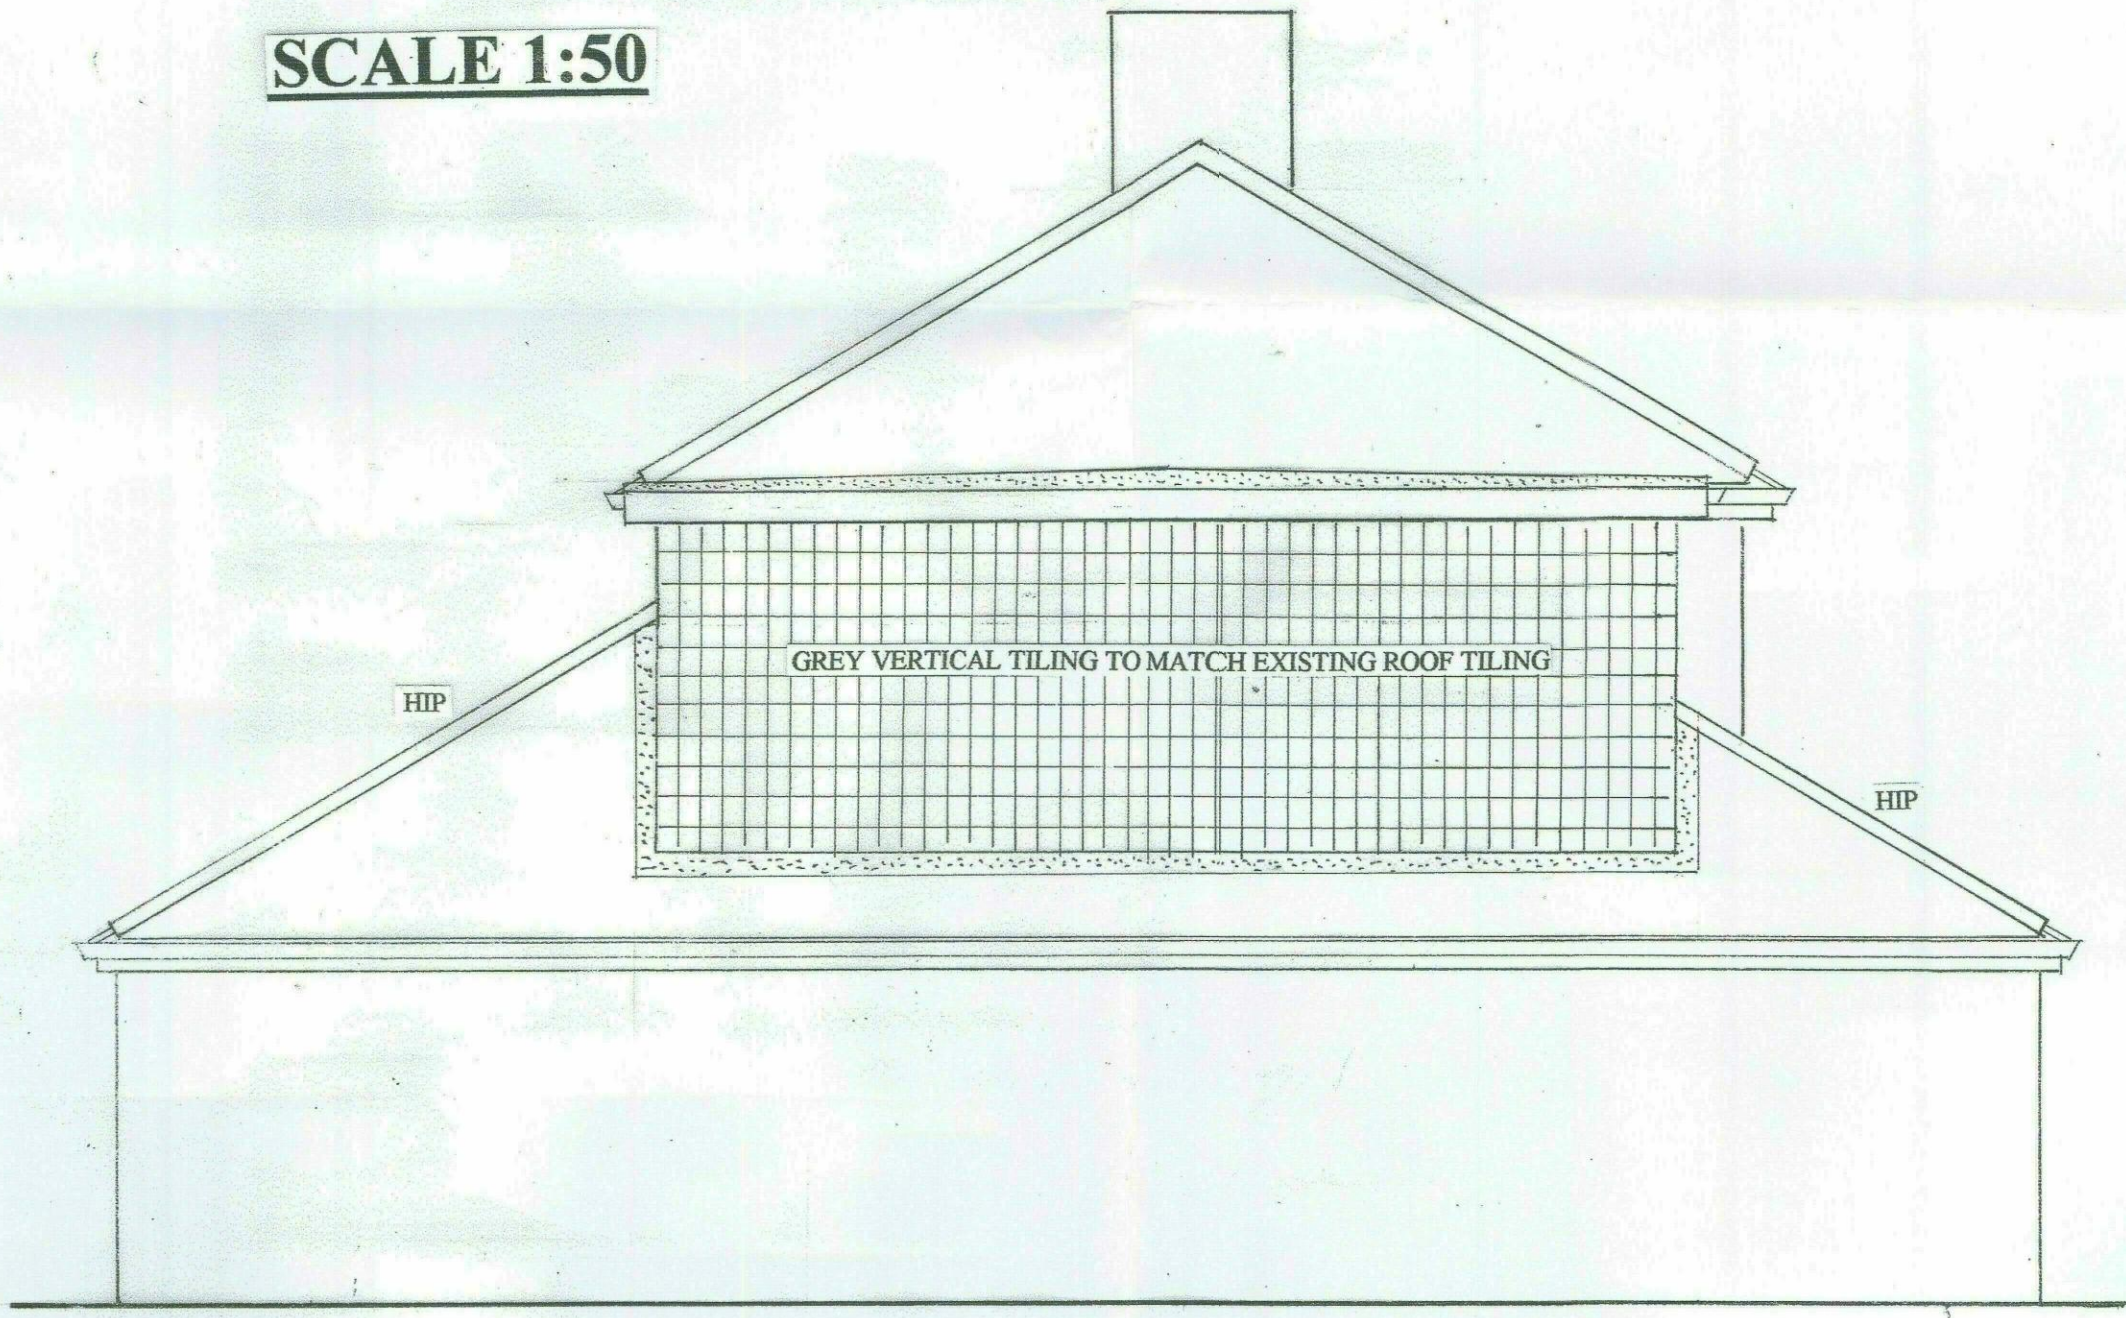

PROPOSED SIDE ELEVATION

SCALE 1:50