

Planning drawings only - Not to be used for construction purposes.

Client	
Project	23 Austwick Close
Title	Existing Elevations & Plan

Scale	1:100 @ A3	Date	
Drawn	AC	Checked	
Drawing No.		Rev.	



ARCHITECTURAL SERVICES FOR DOMESTIC  
EXTENSIONS, ALTERATIONS AND NEW BUILDS


01924 663241 / 07837 804088  
andy@spacium.co.uk  
www.spacium.co.uk




Front Elevation




Rear Elevation

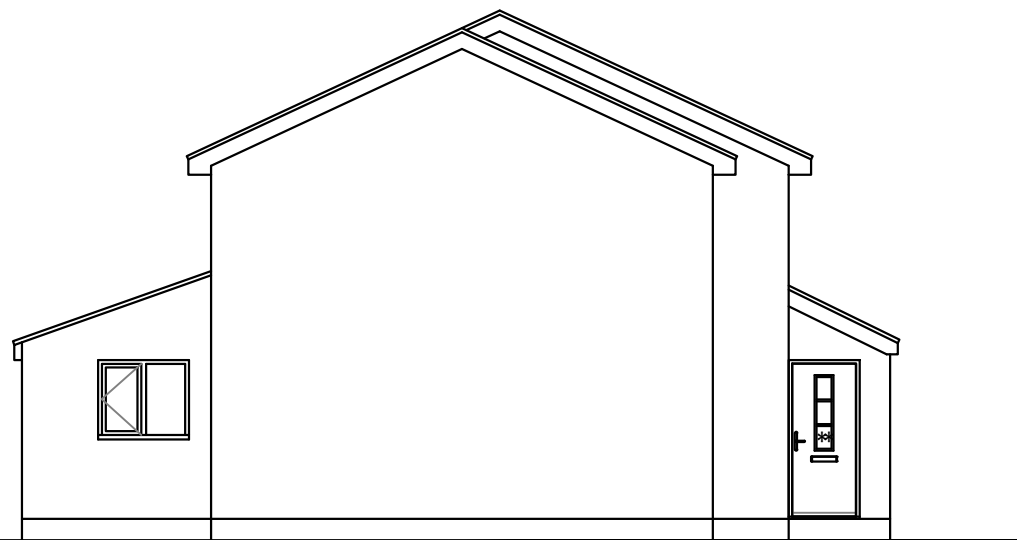


Side Elevation

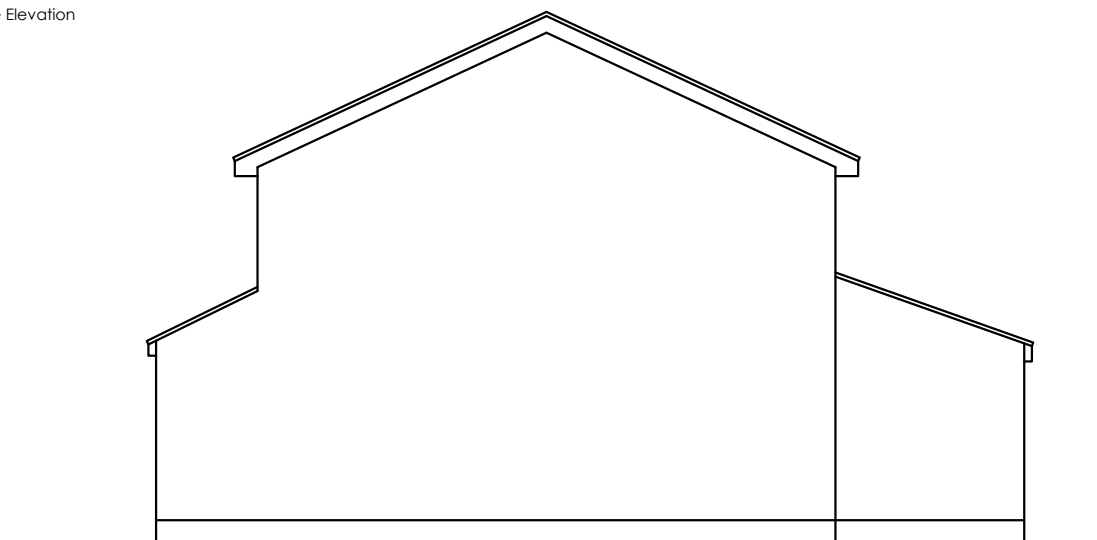


Side Elevation

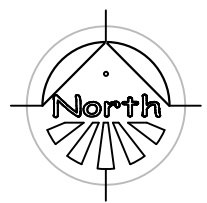


Planning drawings only - Not to be used for construction purposes.

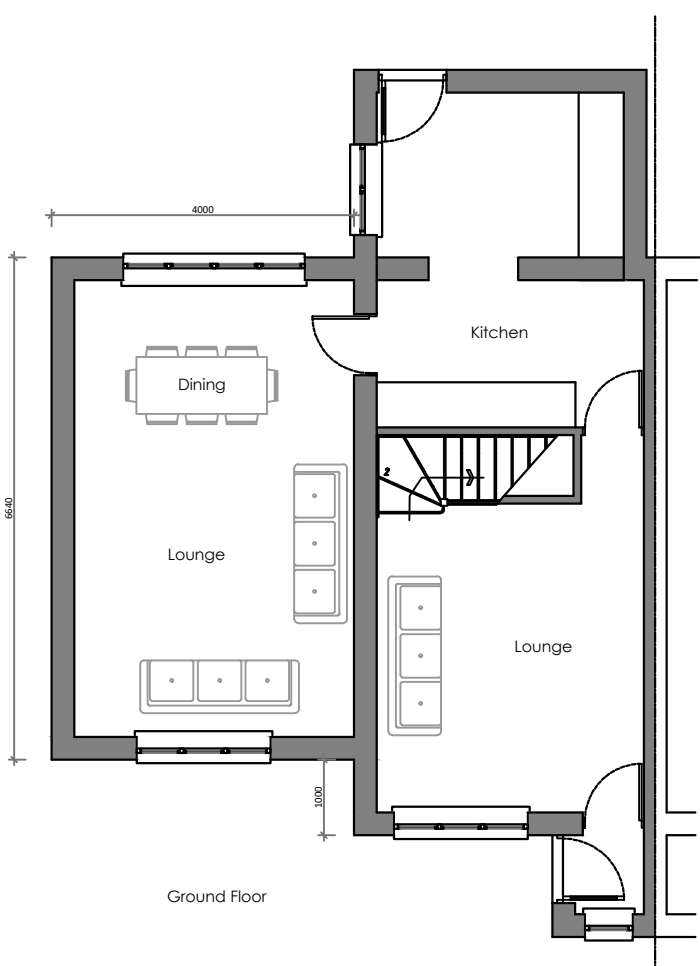


Ground Floor

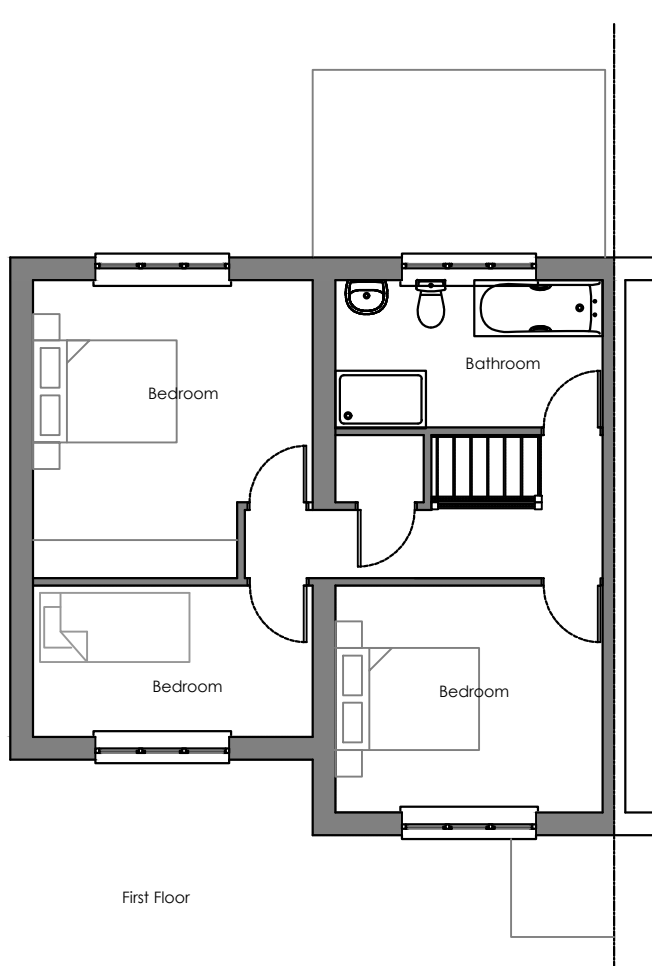

First Floor

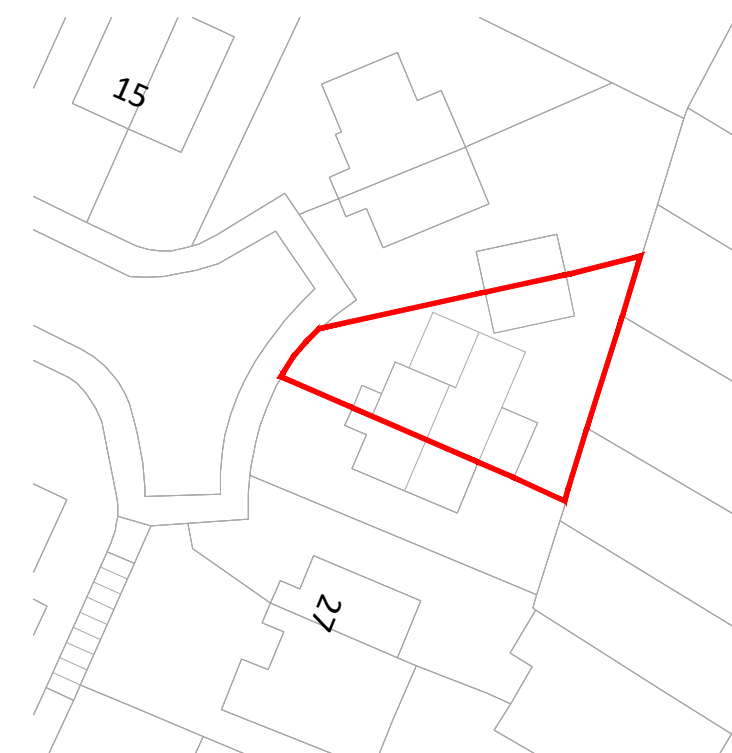

Block Plan - 1:500

Client	
Project 23 Austwick Close	
Title Proposed Elevations & Plan	
Scale 1:100 @ A3	Date
Drawn AC	Checked
Drawing No.	Rev.
 <p><b>SPACIUM</b> ARCHITECTURE</p> <p>ARCHITECTURAL SERVICES FOR DOMESTIC EXTENSIONS, ALTERATIONS AND NEW BUILDS</p> <p>01924 663241 / 07837 804088 andy@spacium.co.uk www.spacium.co.uk</p>	