



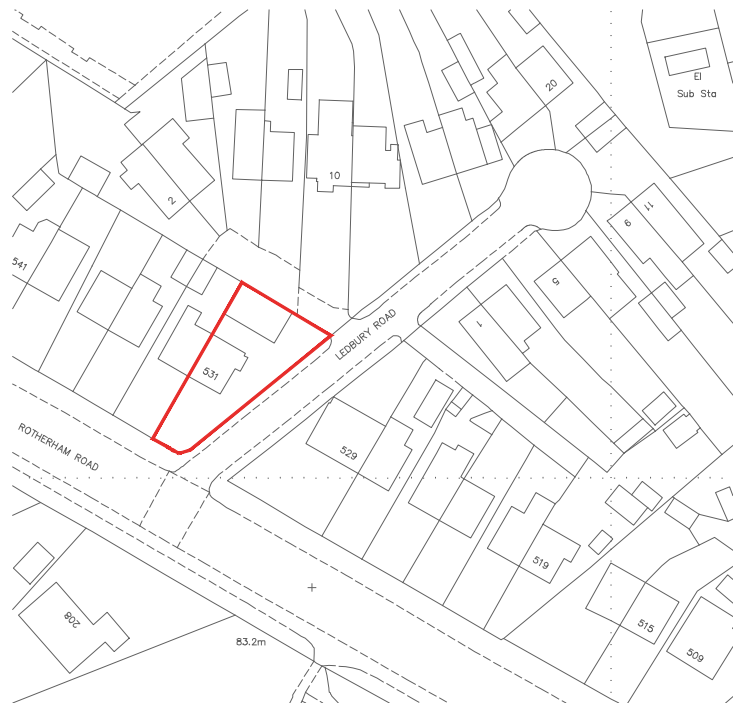


Location Plan
Scale 1:1250




Existing Site Plan
Scale 1:200

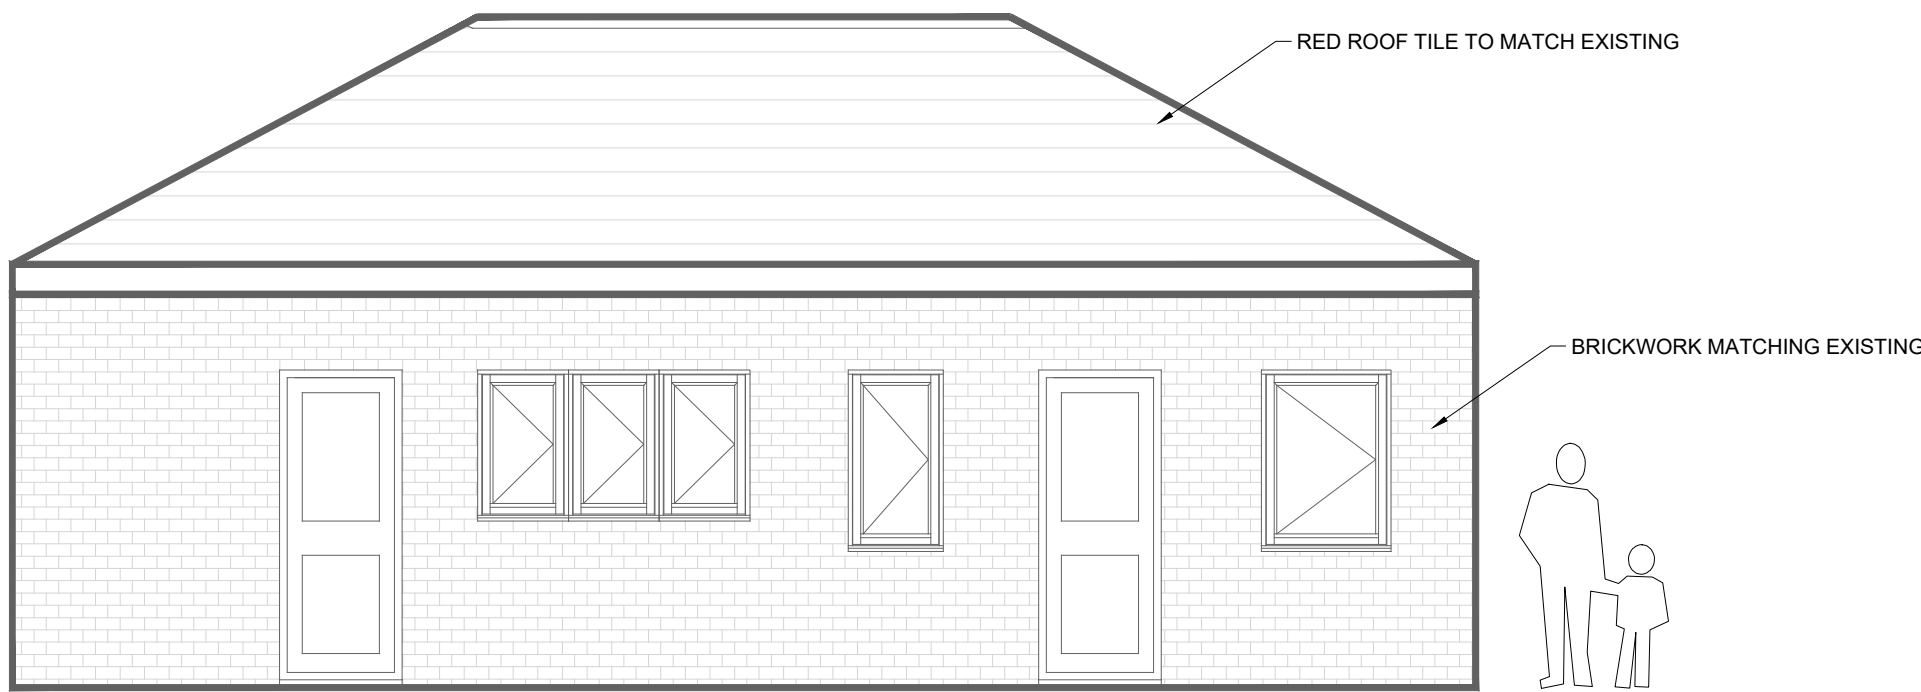


Existing South Western Elevation
Scale 1:50

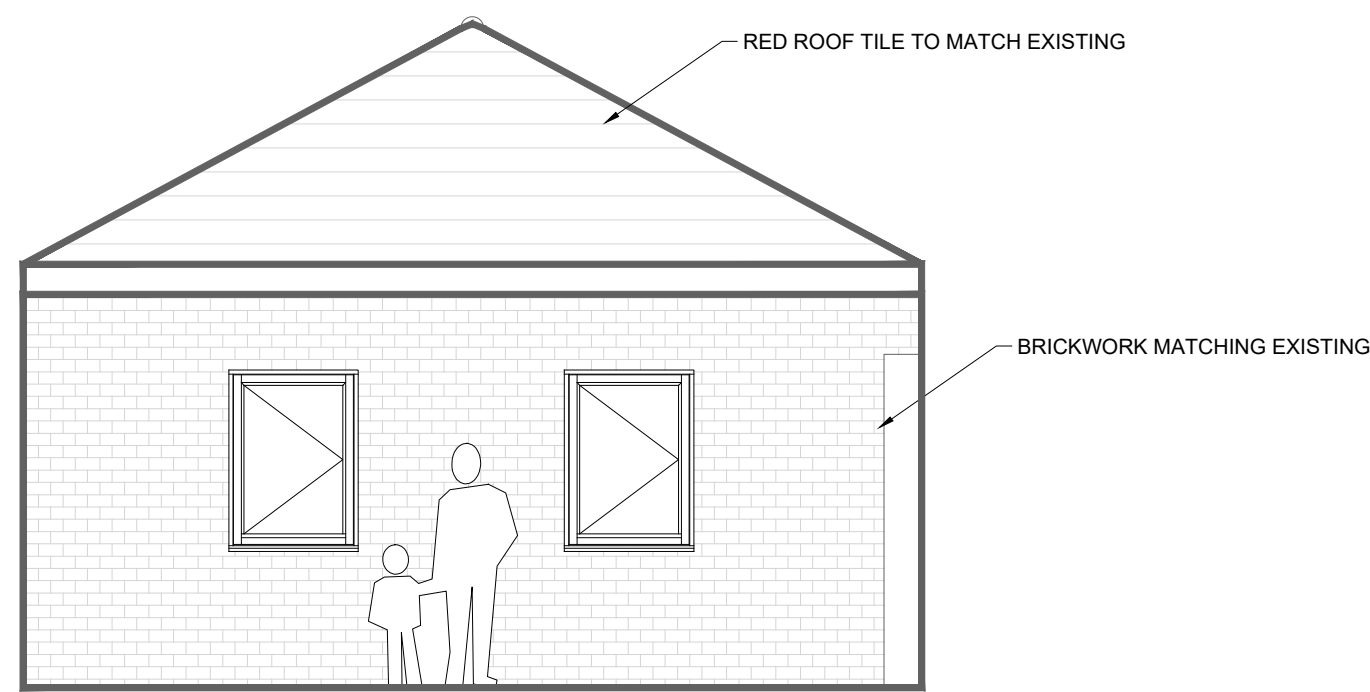


Existing East Western Elevation
Scale 1:50

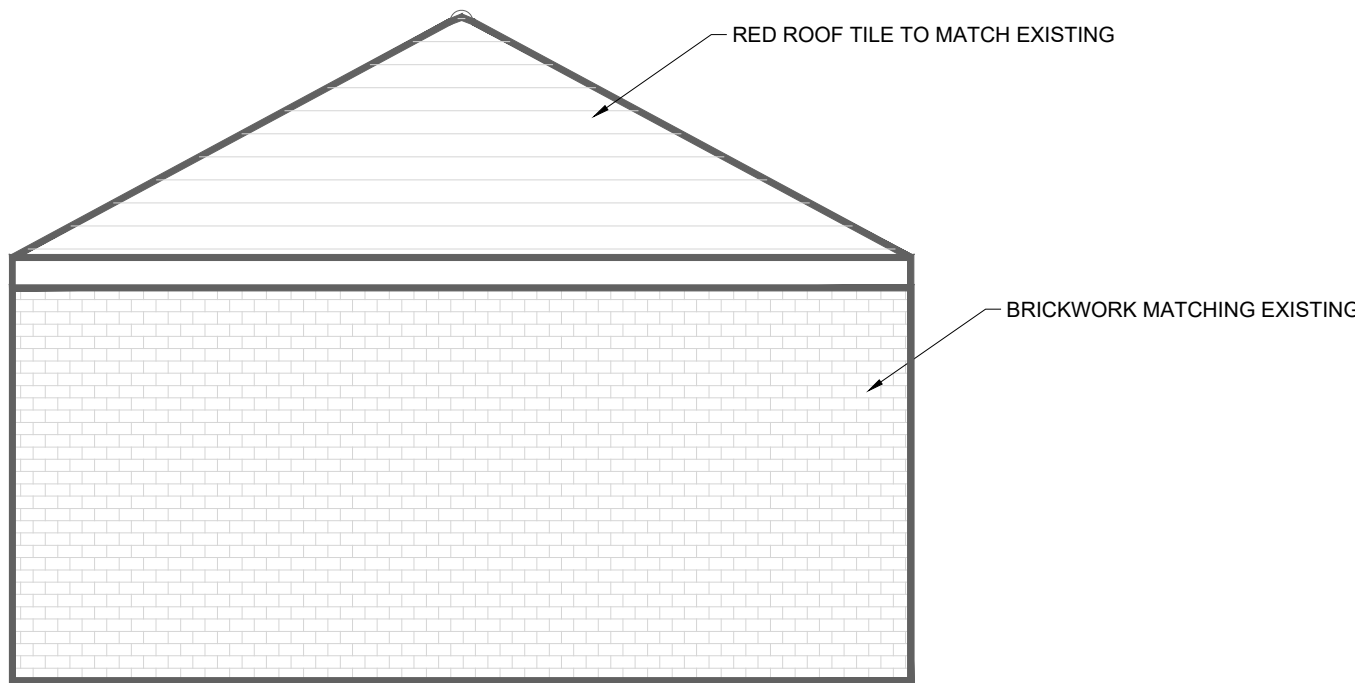

Existing North Western Elevation
Scale 1:50

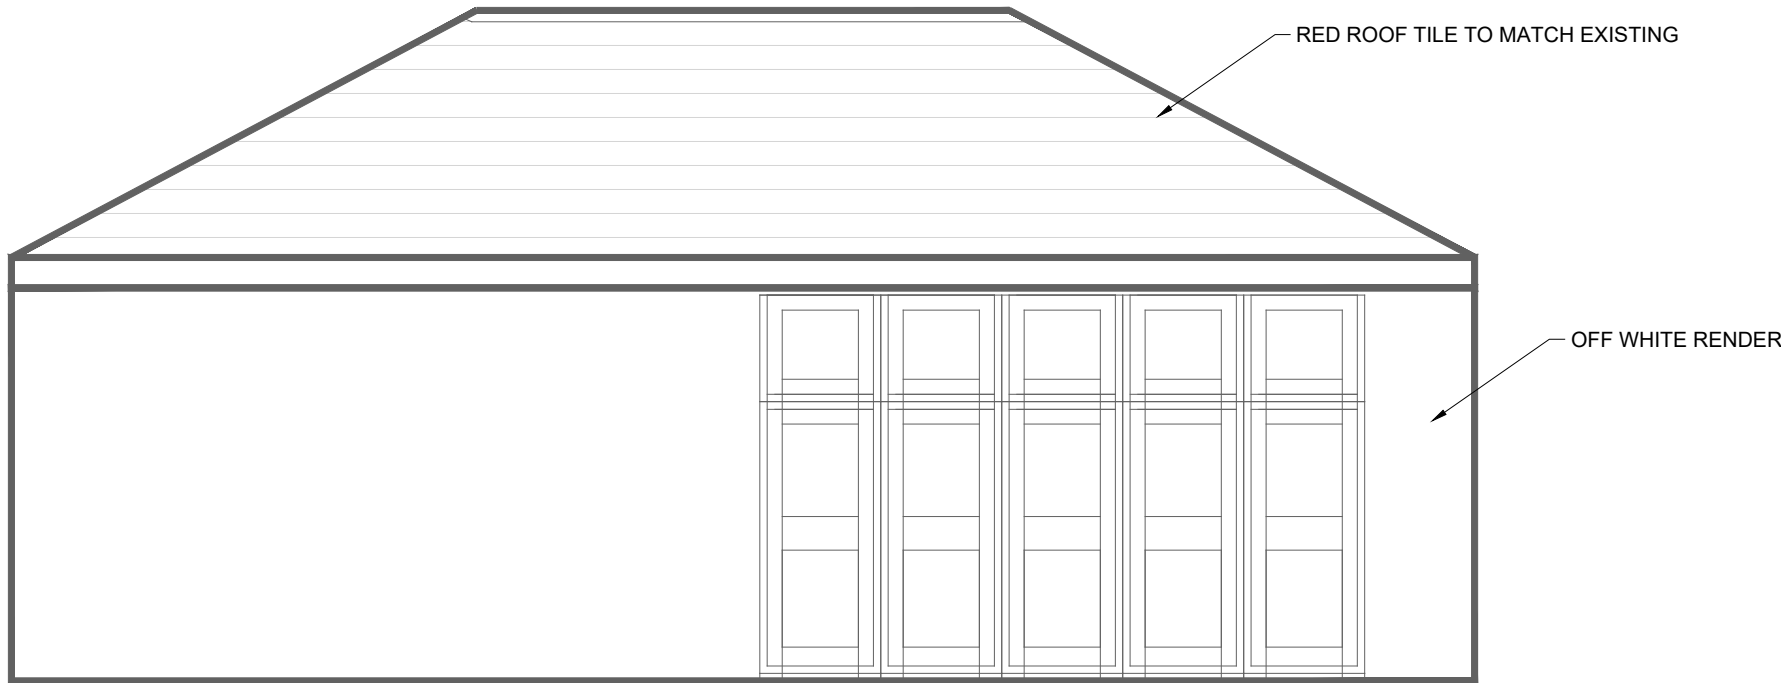

Existing North Eastern Elevation
Scale 1:50

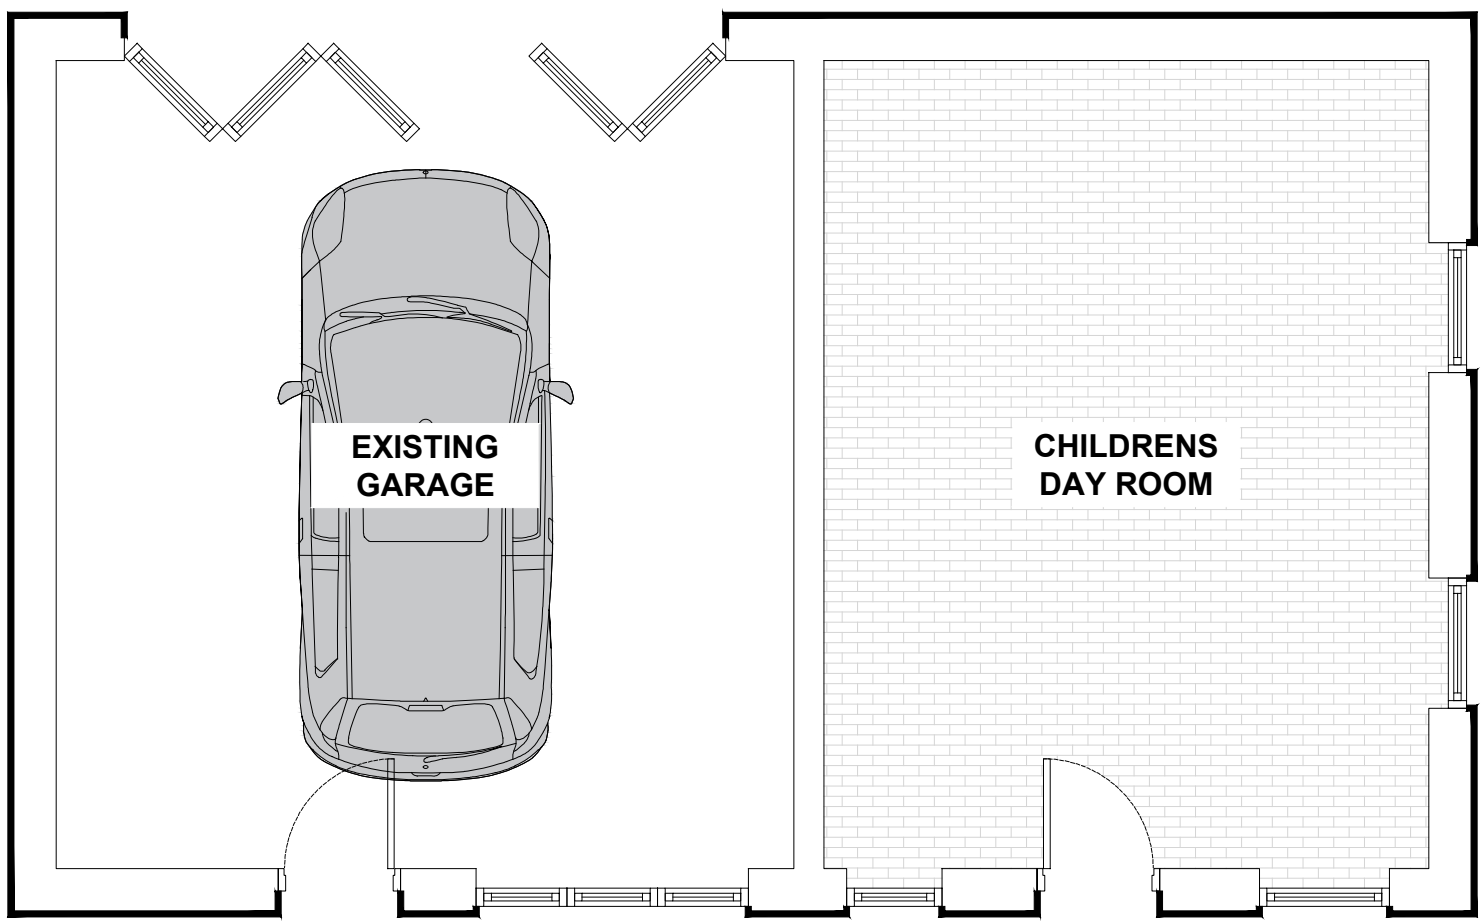

Existing Outbuilding Plan
Scale 1:50



Hirst Architects
Royal Institute of British Architects
RIBA Chartered Practice

CLIENT:

Mr Ryan Williams

SITE ADDRESS:

531 Rotherham
Road, Barnsley
S71 1XG

DRAWING NUMBER:

HA-260102

REVISION NUMBER:

First Issue

RIBA STAGE:

RIBA Stage 3 PLANNING

DRAWN BY:

Luke Hirst BA(Hons) March(Hons) ADPPA ARB
RIBA CHARTERED ARCHITECT

CHECKED BY:

Luke Hirst BA(Hons) March(Hons) ADPPA ARB
RIBA CHARTERED ARCHITECT

SCALE

VARIES

PAPER

A.1