




1 Proposed Front Elevation
Scale: 1:50

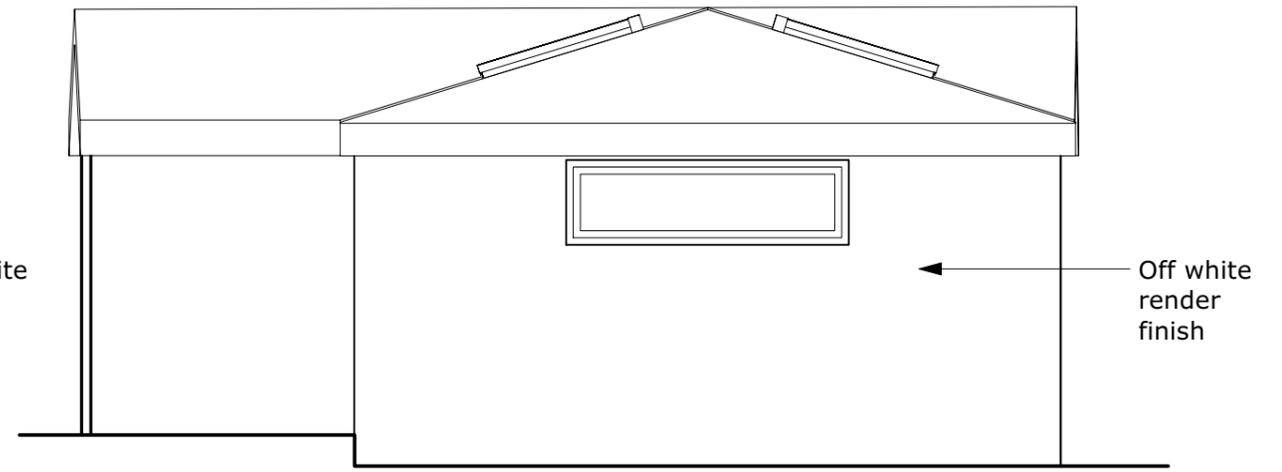

2 Proposed Side Elevation
Scale: 1:50

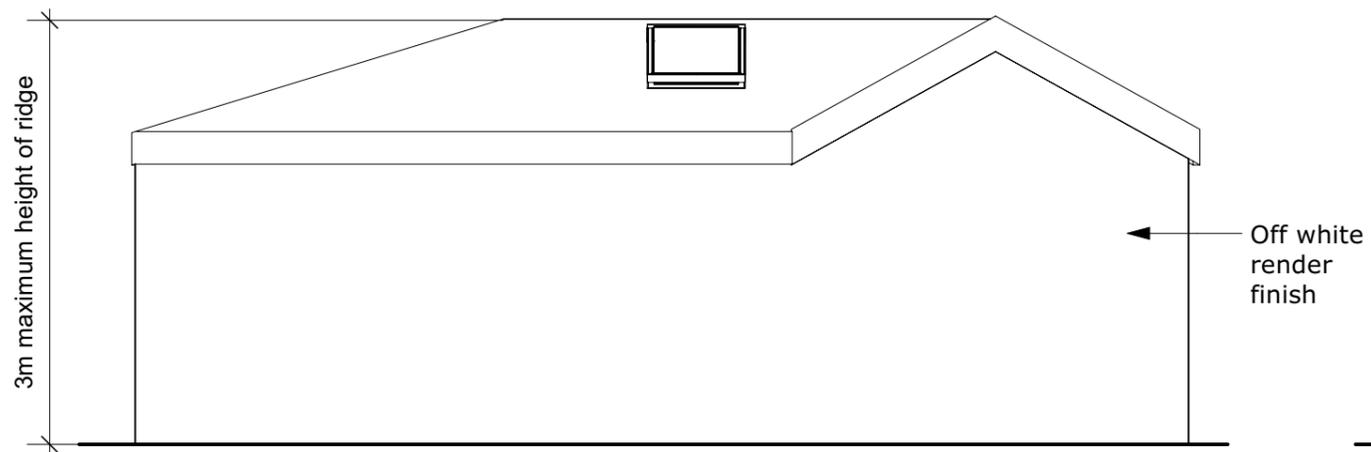

3 Proposed Rear Elevation
Scale: 1:50

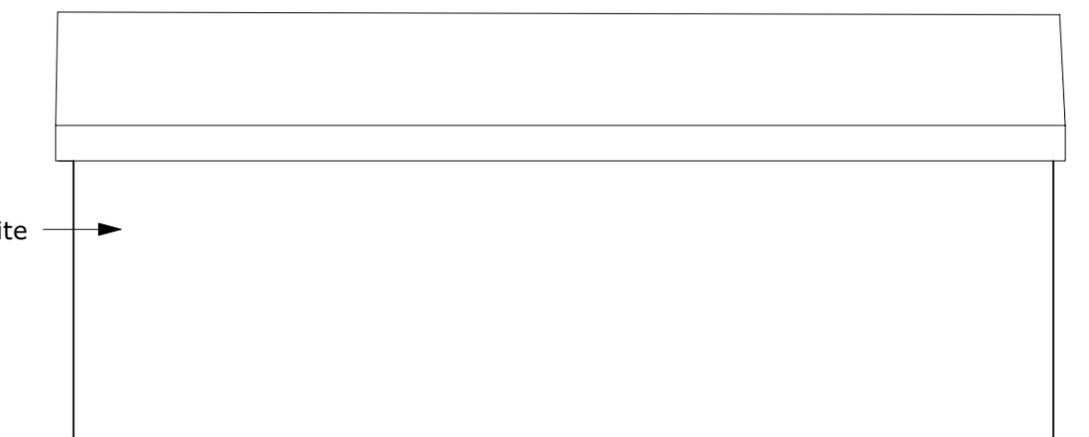

4 Proposed Side Elevation
Scale: 1:50

P01 17/07/2025 Prelim Issue

DO NOT SCALE FROM DRAWINGS.

Client

Address
2 Meadow View,
Hoylandswaine, Sheffield, S36
7JU
Project
2421 2 Meadow View

Drawing
Proposed Workshop
and Garage Elevations



Scale	1:50 @ A3
Date	17/07/2025
Dwg No.	2421-RLDM-00-DR-A-10200
Rev:	P01