




SOUTH WEST ELEVATION 1:100

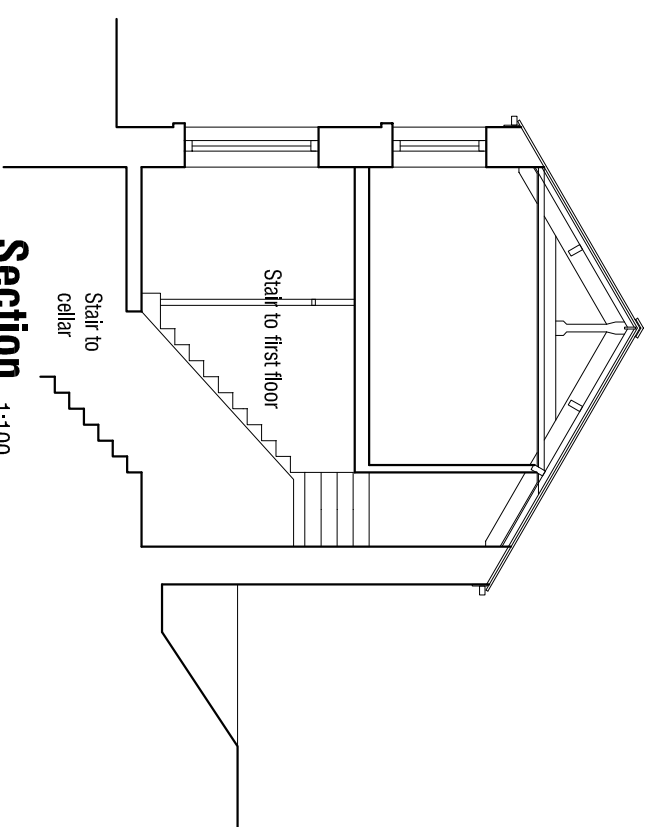

Section 1:100

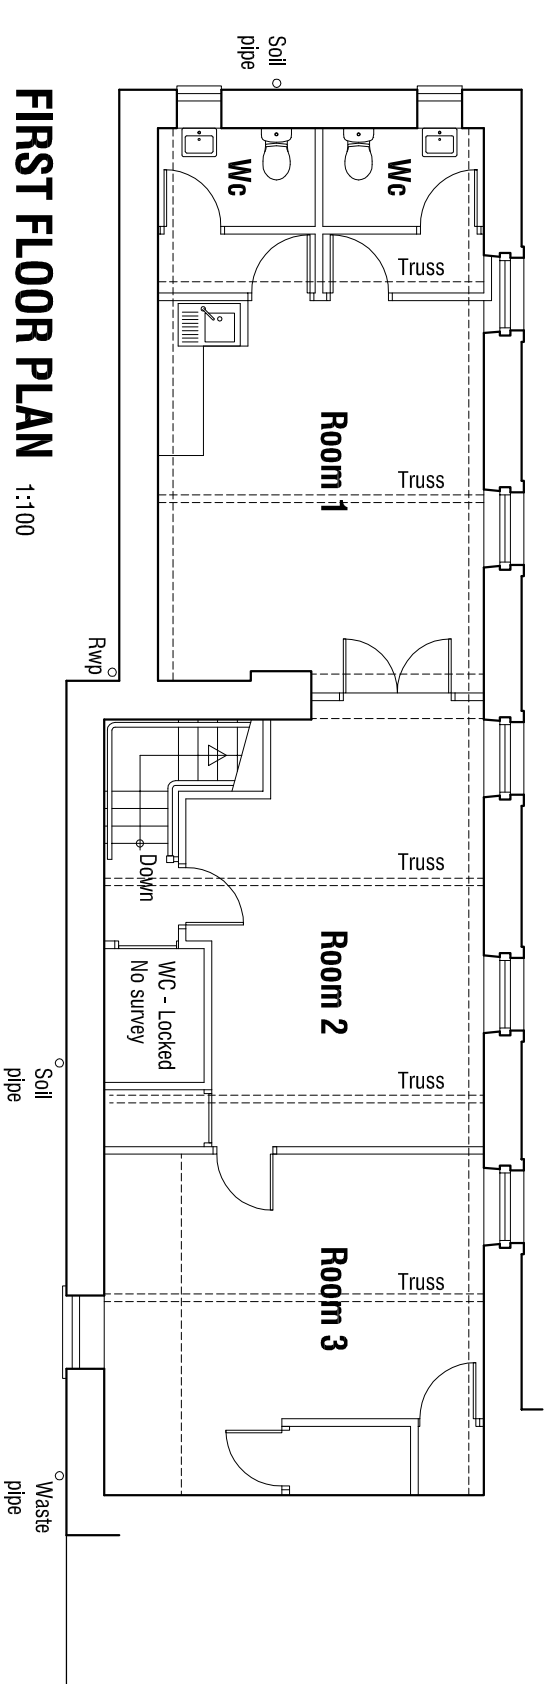

FIRST FLOOR PLAN 1:100

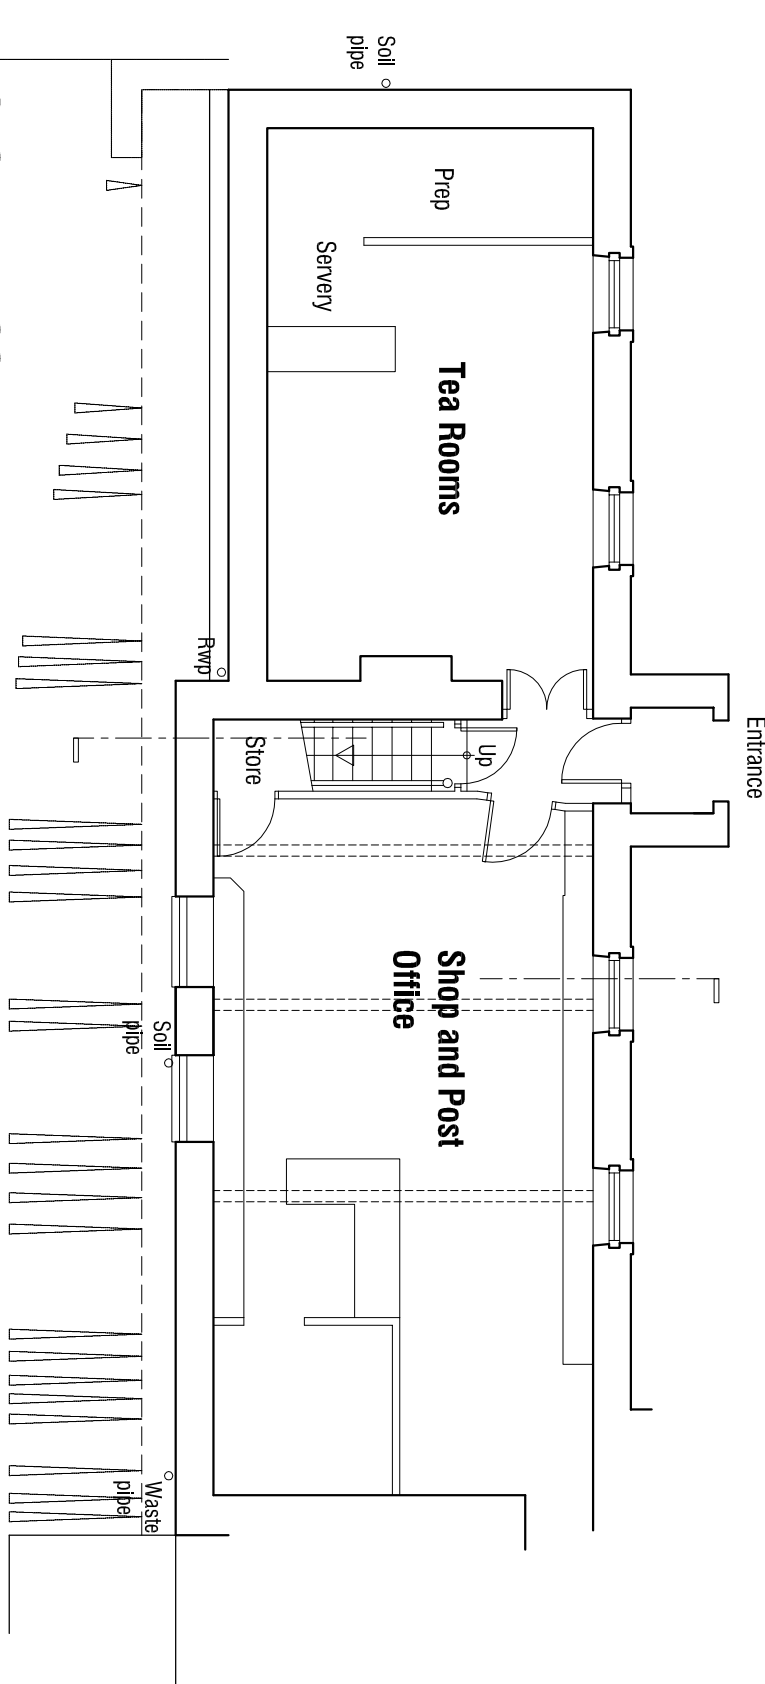

GROUND FLOOR PLAN 1:100

Change of Use of first floor Office to Flat
 above Wortley Post Office and Tea
 Rooms Wortley Village
 SHEFFIELD
 S35 7DB

AS EXISTING

Scale 1:100 @ A3	Ref 12.23
Date April 2013	Drwg No S1A

mboothdesign
 architectural design and building consultants

Fairfield House
 Berneslai Close Barnsley
 S70 2FL
 T: 01226 286256
 M: 07881898300
 E: mboothdesign@btconnect.com