

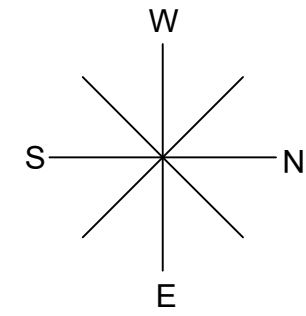


Ground Floor

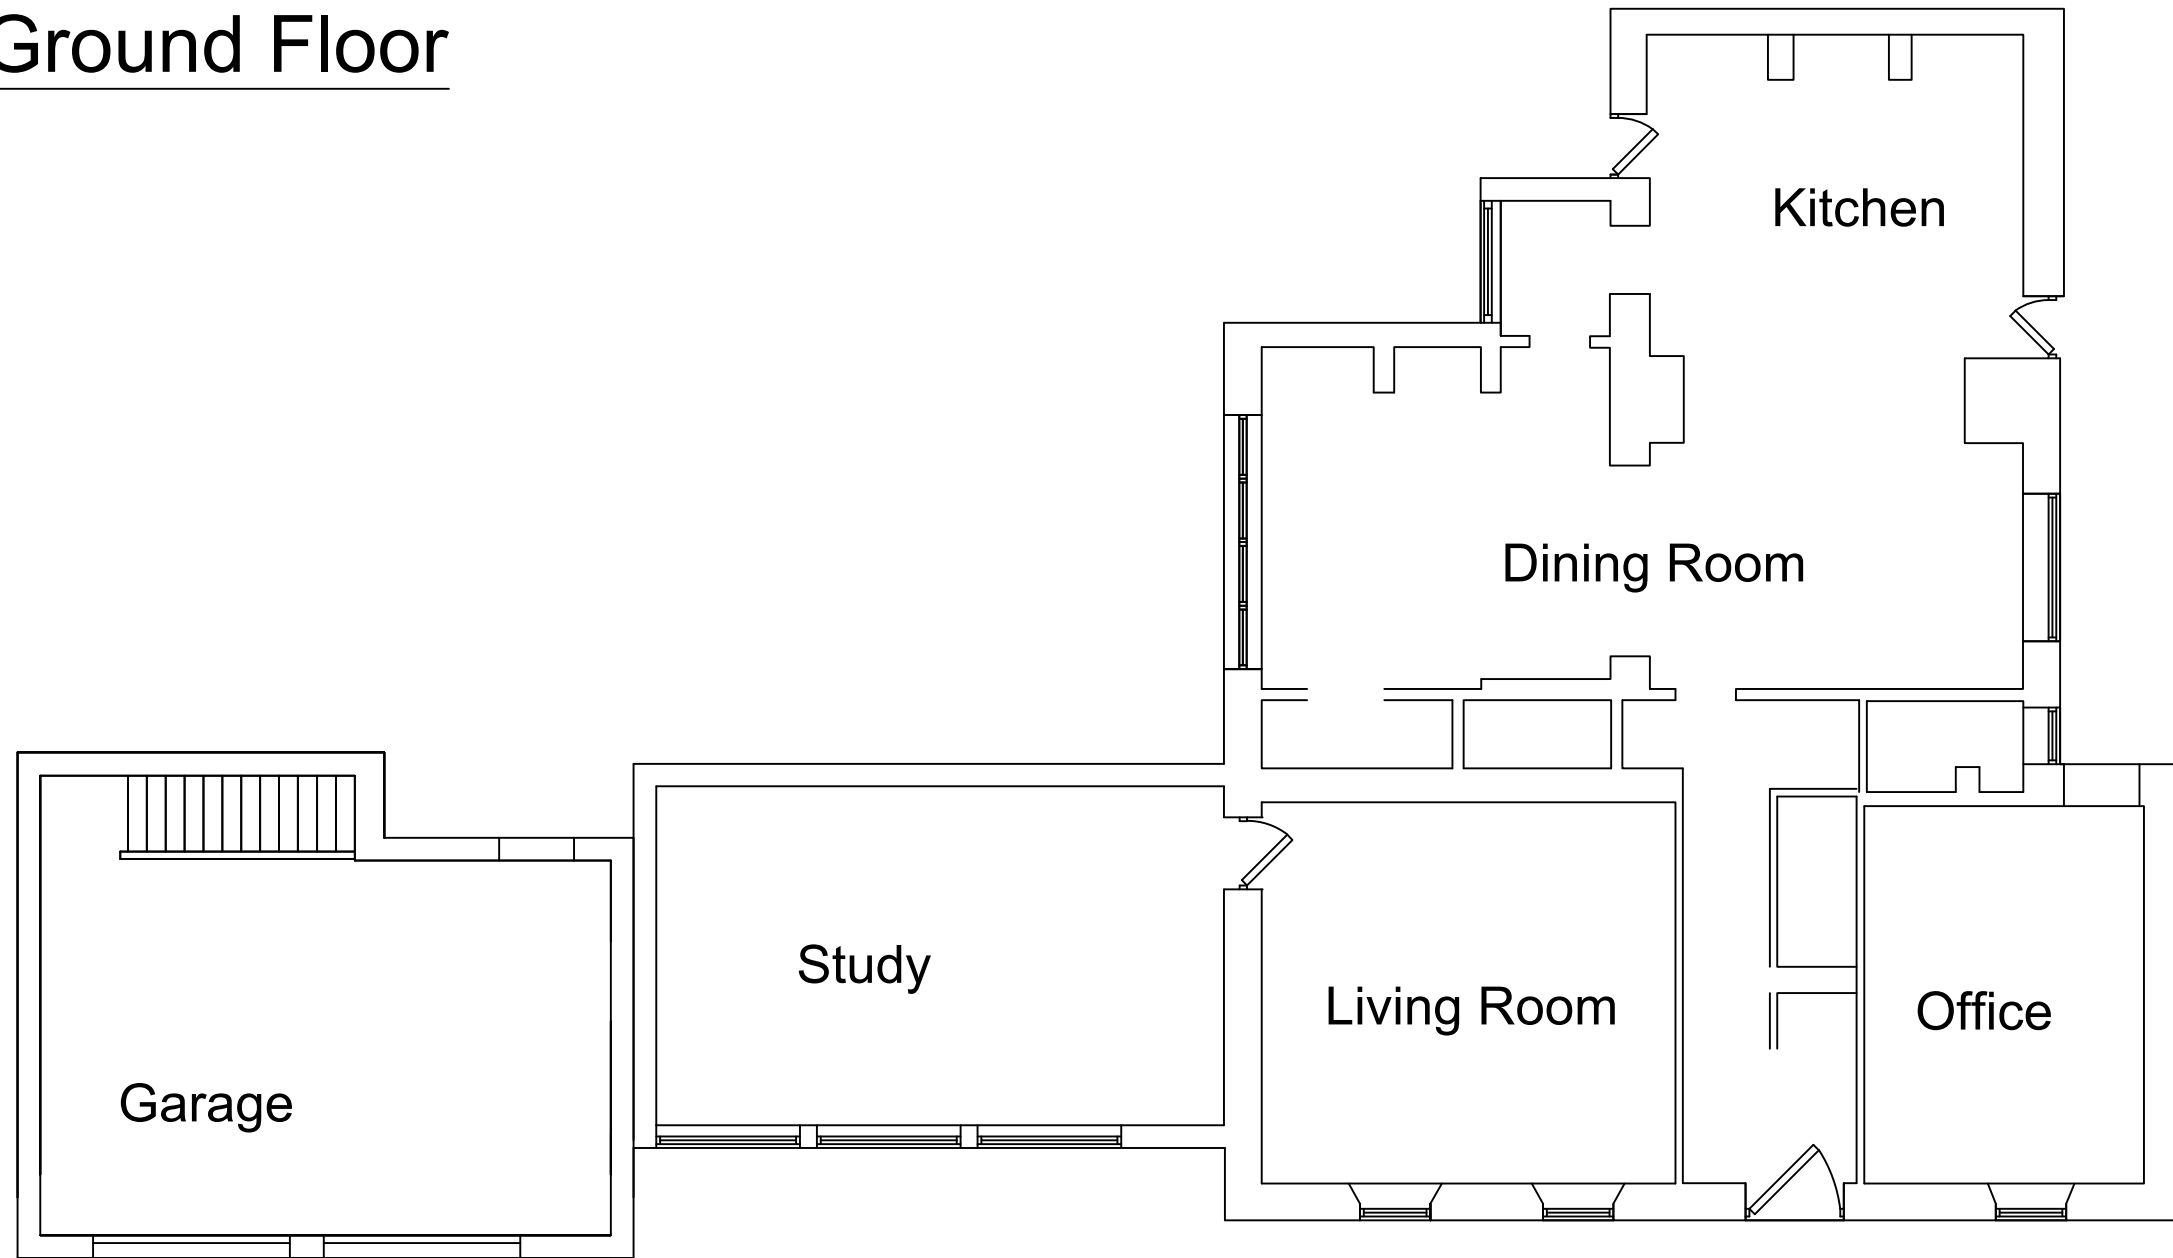

Cellar

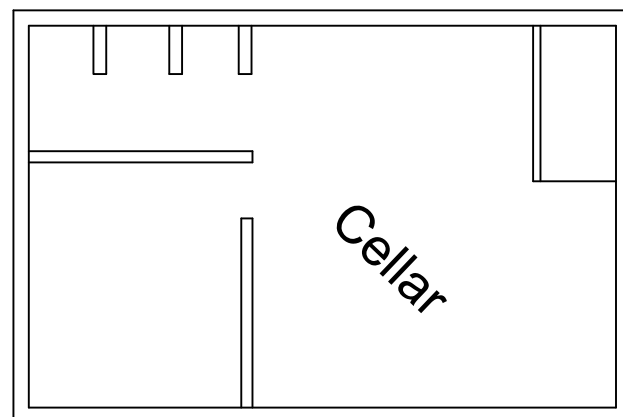

Scale;
1:100 @ A3

Title;
Proposed Floor Plan 1

Drawing No.;
PFP004

Client;

Drawn by; RP
Date; 20/01/2021

