




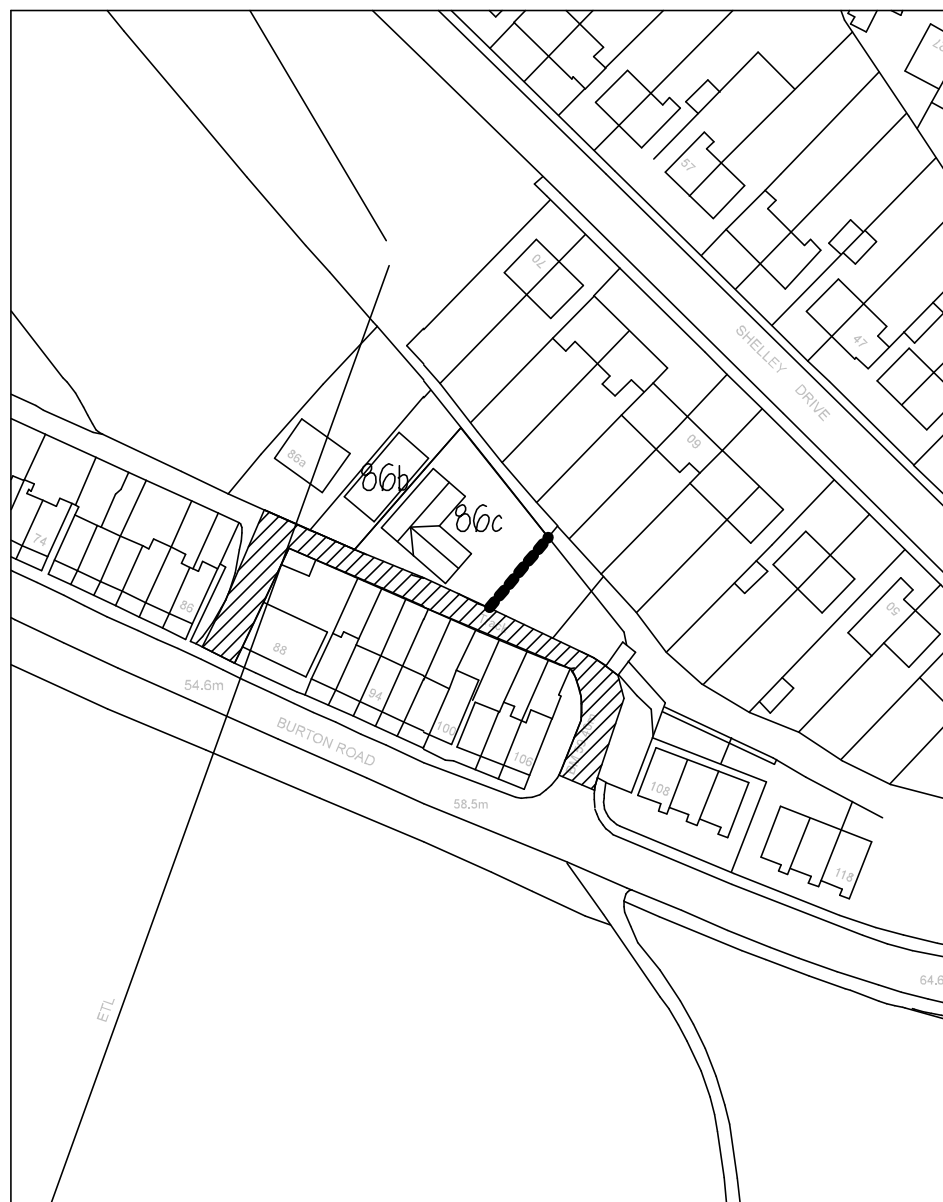

LOCATION PLAN
SCALE 1:1250 AT A3

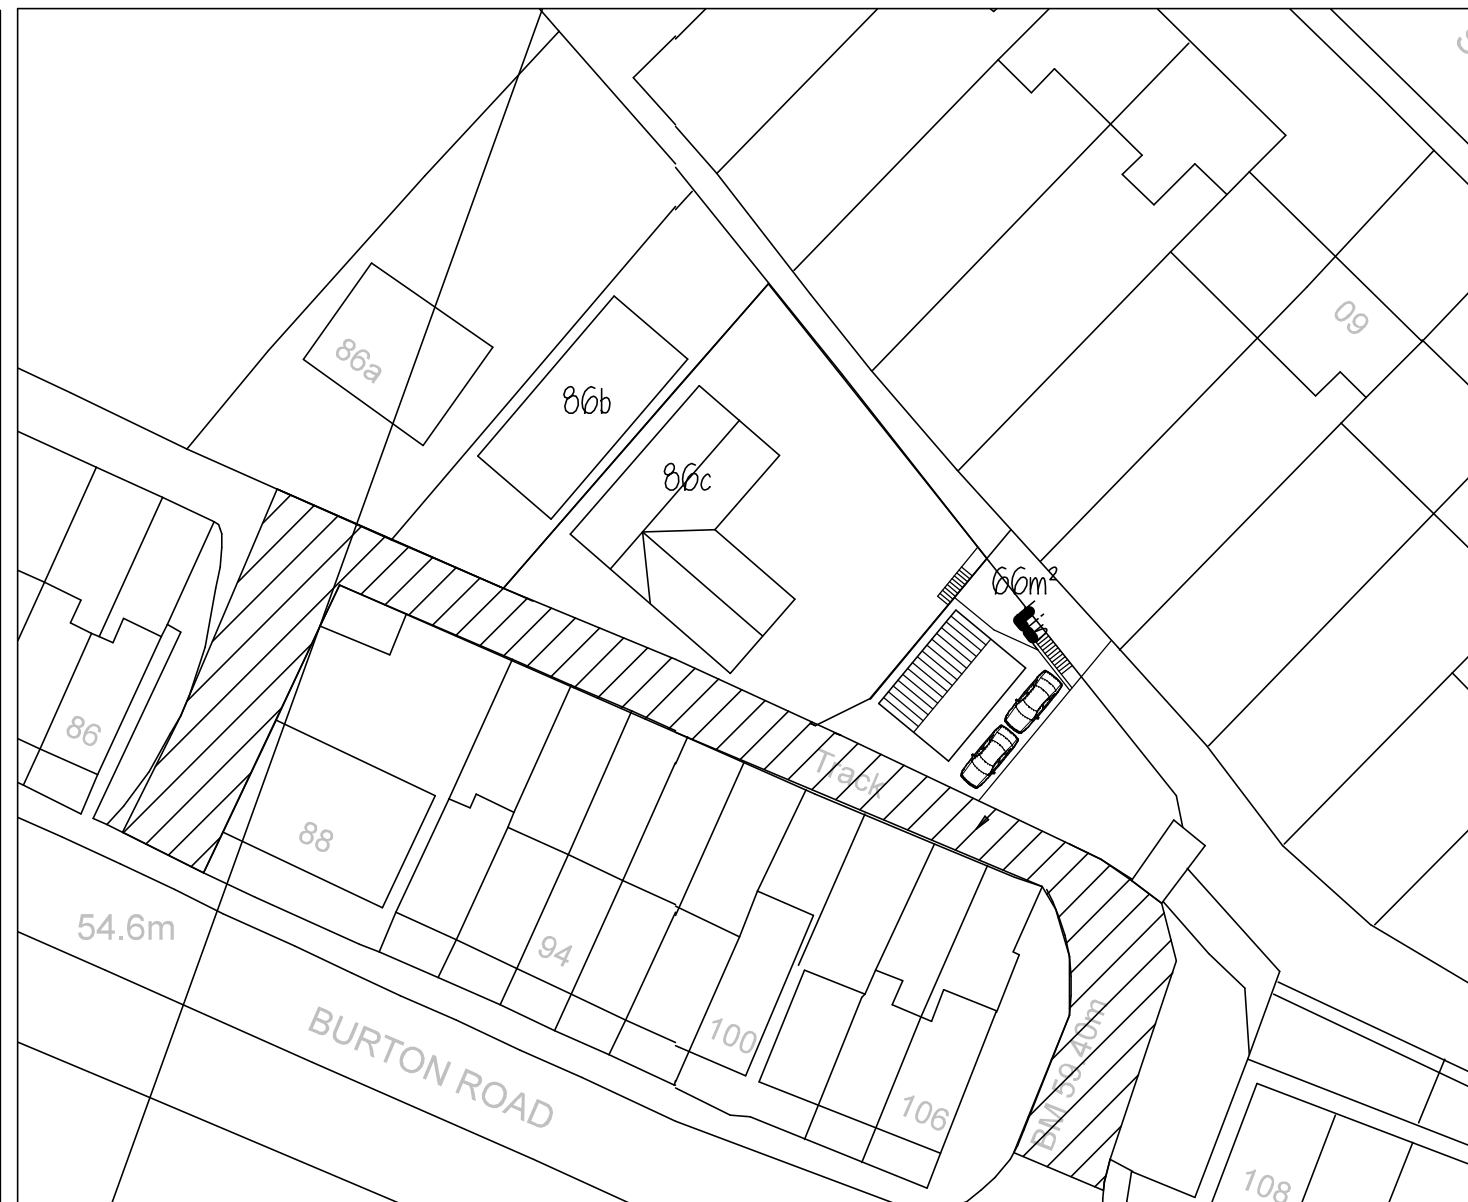

SITE PLAN
SCALE 1:500 AT A3

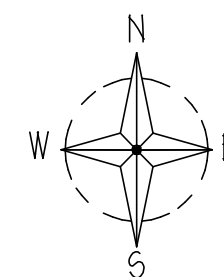

Mrs N LEISHMAN

PROPOSED BUNGALOW
ADJ 86C BURTON RD
MONK BRETTON
BARNSELEY S71 2AA

LOCATION & SITE PLANS

1:500, 1:1250@A3 OCT 22

Peter Thompson

"Linwood"

Barnsley Road


Dodworth

Barnsley S75 3JR

e-mail peter-thompson@hotmail.co.uk

t&f. 01226 201391

m. 07973251730

 

M.C.I.A.T.