




Elevation as Existing - Detail 1:50

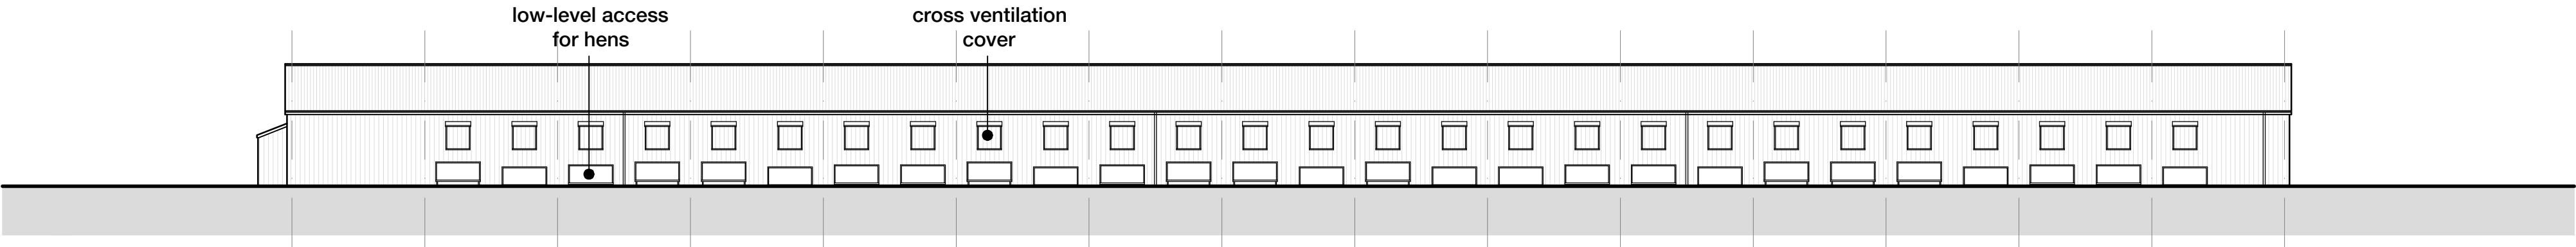


Elevation A (front) - as Existing

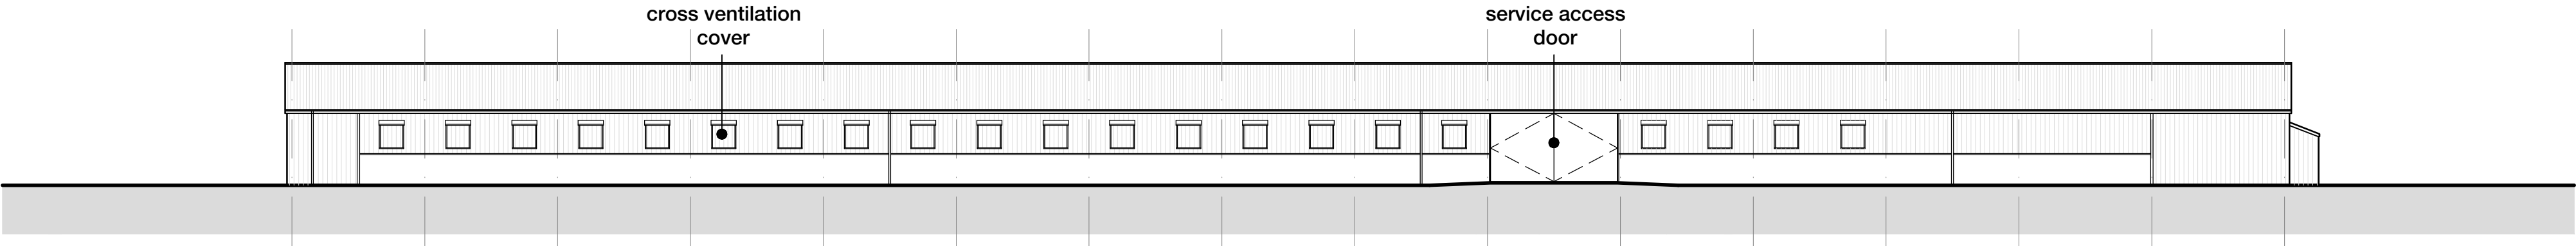


Elevation C (rear) - as Existing

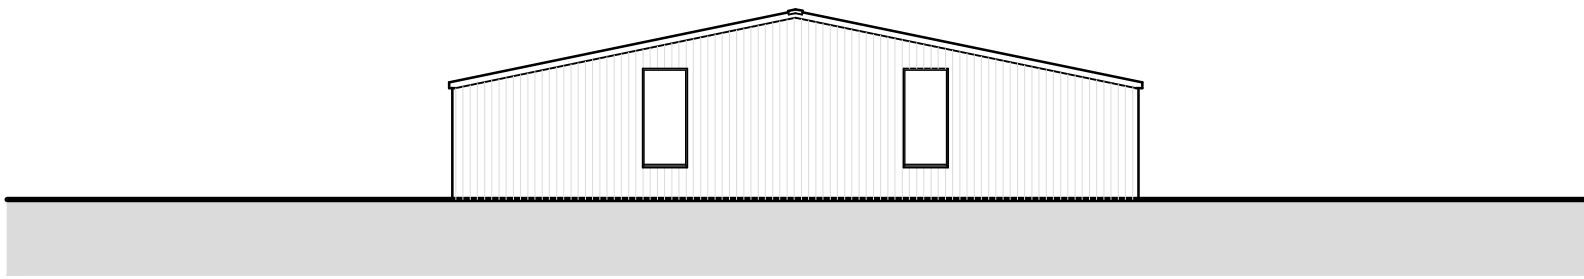

Elevation B - as Existing

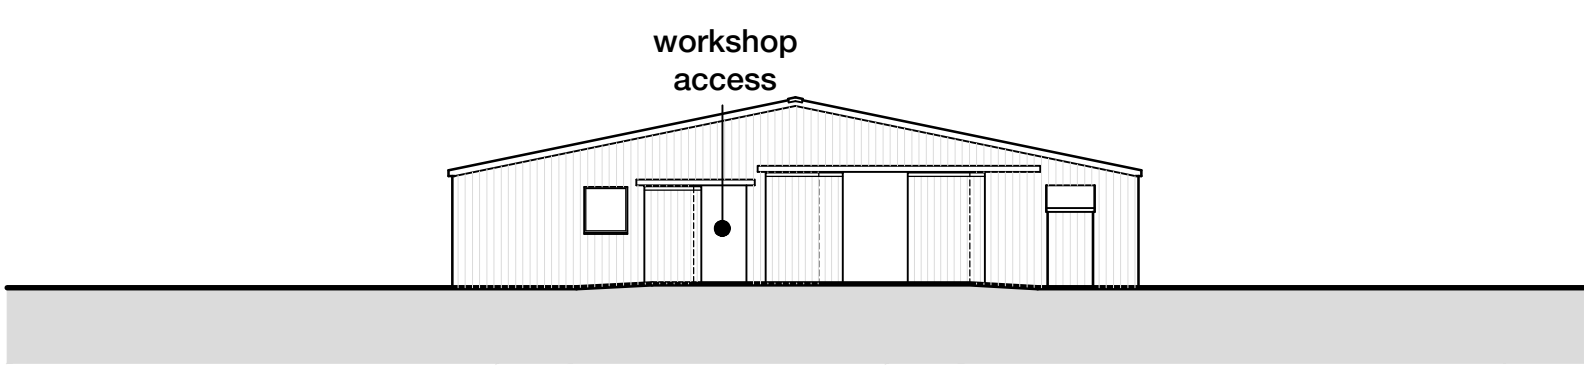

Elevation D - as Existing

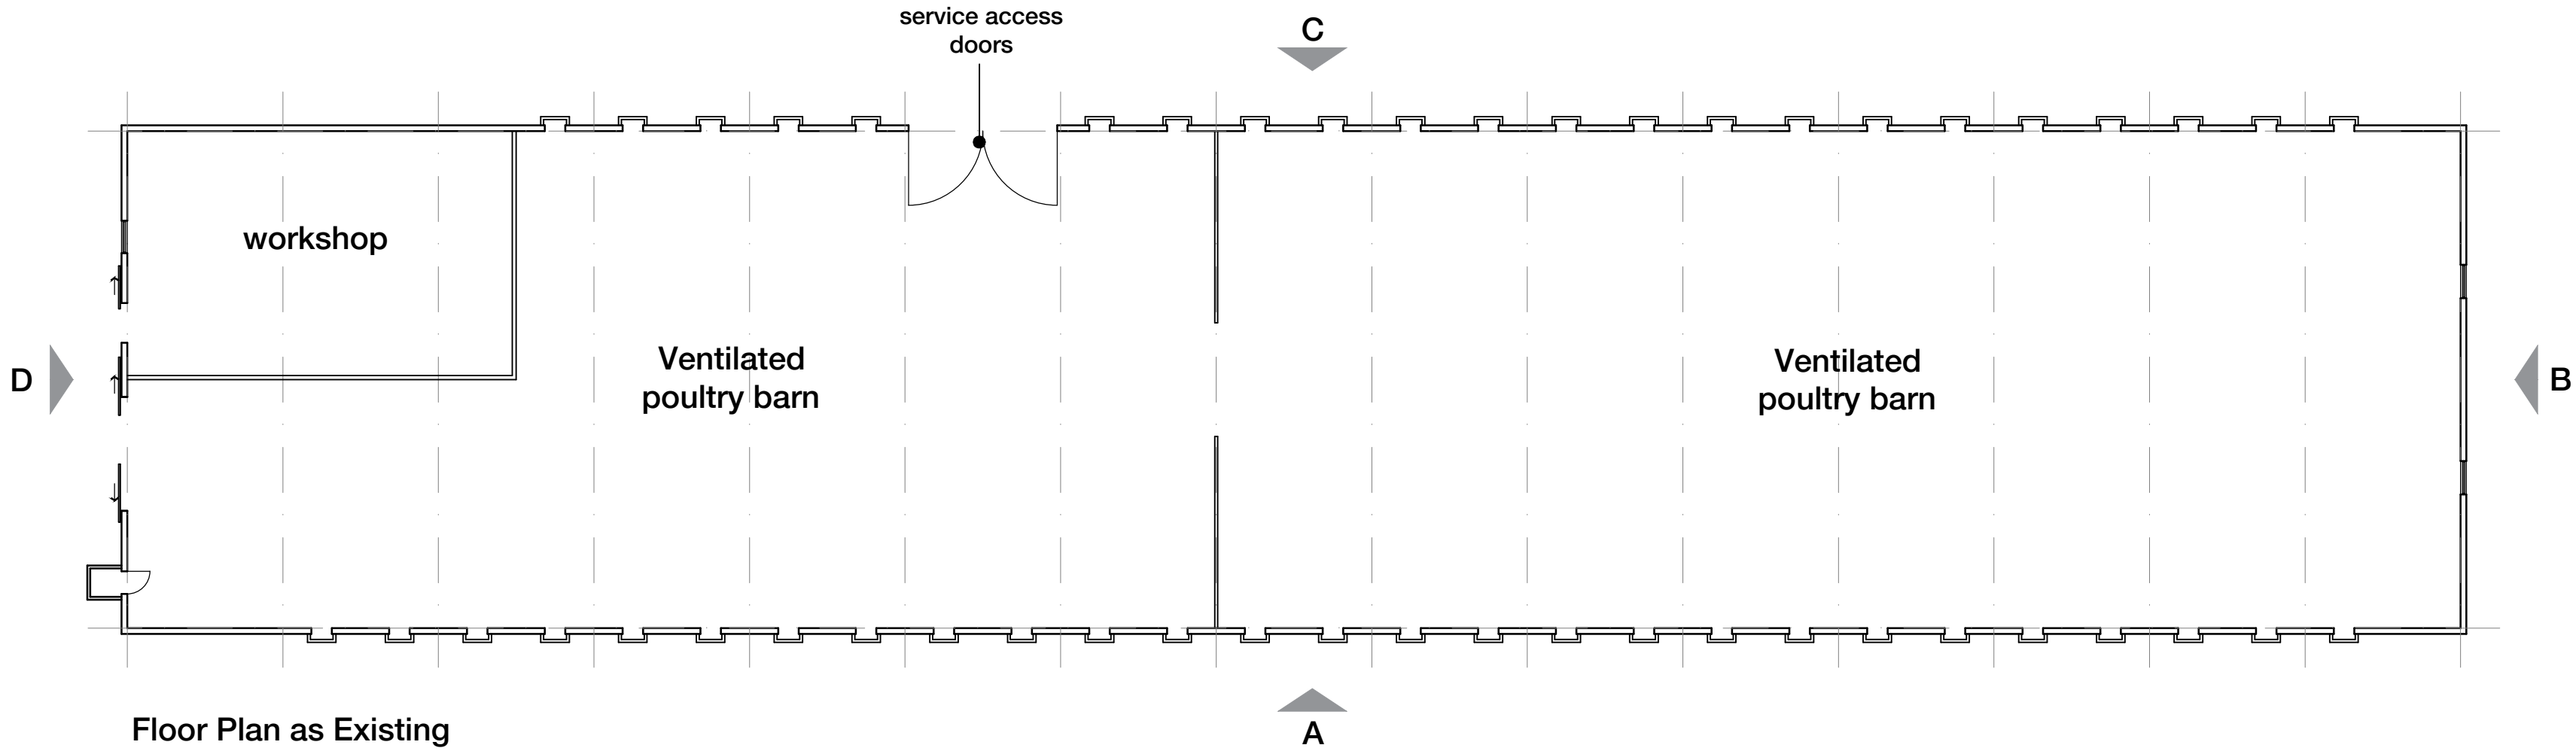


Floor Plan as Existing

Poultry Barn - Plans and Elevations as Existing

Revision | - Drawn | - Reviewed | - Date | -

planners | urbanists | architects



Junction 41 Business Court, Thorpe Road, East Ardsley, Leeds, West Yorkshire, WF3 2AB
T: 01924 873873 www.spawforths.co.uk mail@spawforths.co.uk

PLANNING

Client Name
Mr. & Mrs. Pinson

Project Title
Application for Change of Use

Drawing Title
Plans and Elevations as Existing

Drawn By SJB	Reviewed By DJ	Scale @ A1 1:200 / 1:50	Date May 2024
Drawing No. P4608 SPA XX ZZ DR A 10 003			Revision
PROJECT NO. COMPANY ZONE LEVEL TYPE ROLE NUMBER			
File Path			

Important notice:
Do not scale off this drawing. Critical dimensions should be checked on site prior to works commencing. Dimensional
conflicts should be brought to the company's attention as soon as they become apparent. Failure to do so could
render the contractor liable for subsequent losses. Copyright in this drawing and any work executed from this
drawing remains the property of Spawforths.

